

WHERE INSULATION IS REPLACED OR PRIVEDD NEW:


AREA CAVITY	BATT INSULATION R-VALUE
ROOF / CEILING	R-38 (PROVIDE RADIANT BARRIER FOR ROOF SHEATHING) (0.05 emittance min.)
WALL	R-15
FLOOR	R-19

**ROOF PLY**


1/2" CDX PLYWOOD  
SHEATHING W/8d @ 6-6-12 O/C  
P.I. 32/16  
(RADIANT BARRIER)

**FLOOR PLY**


5/8" OR 3/4" CDX T&G PLYWOOD  
SHEATHING W/10d @ 6-6-12 O/C  
P.I. 32/16

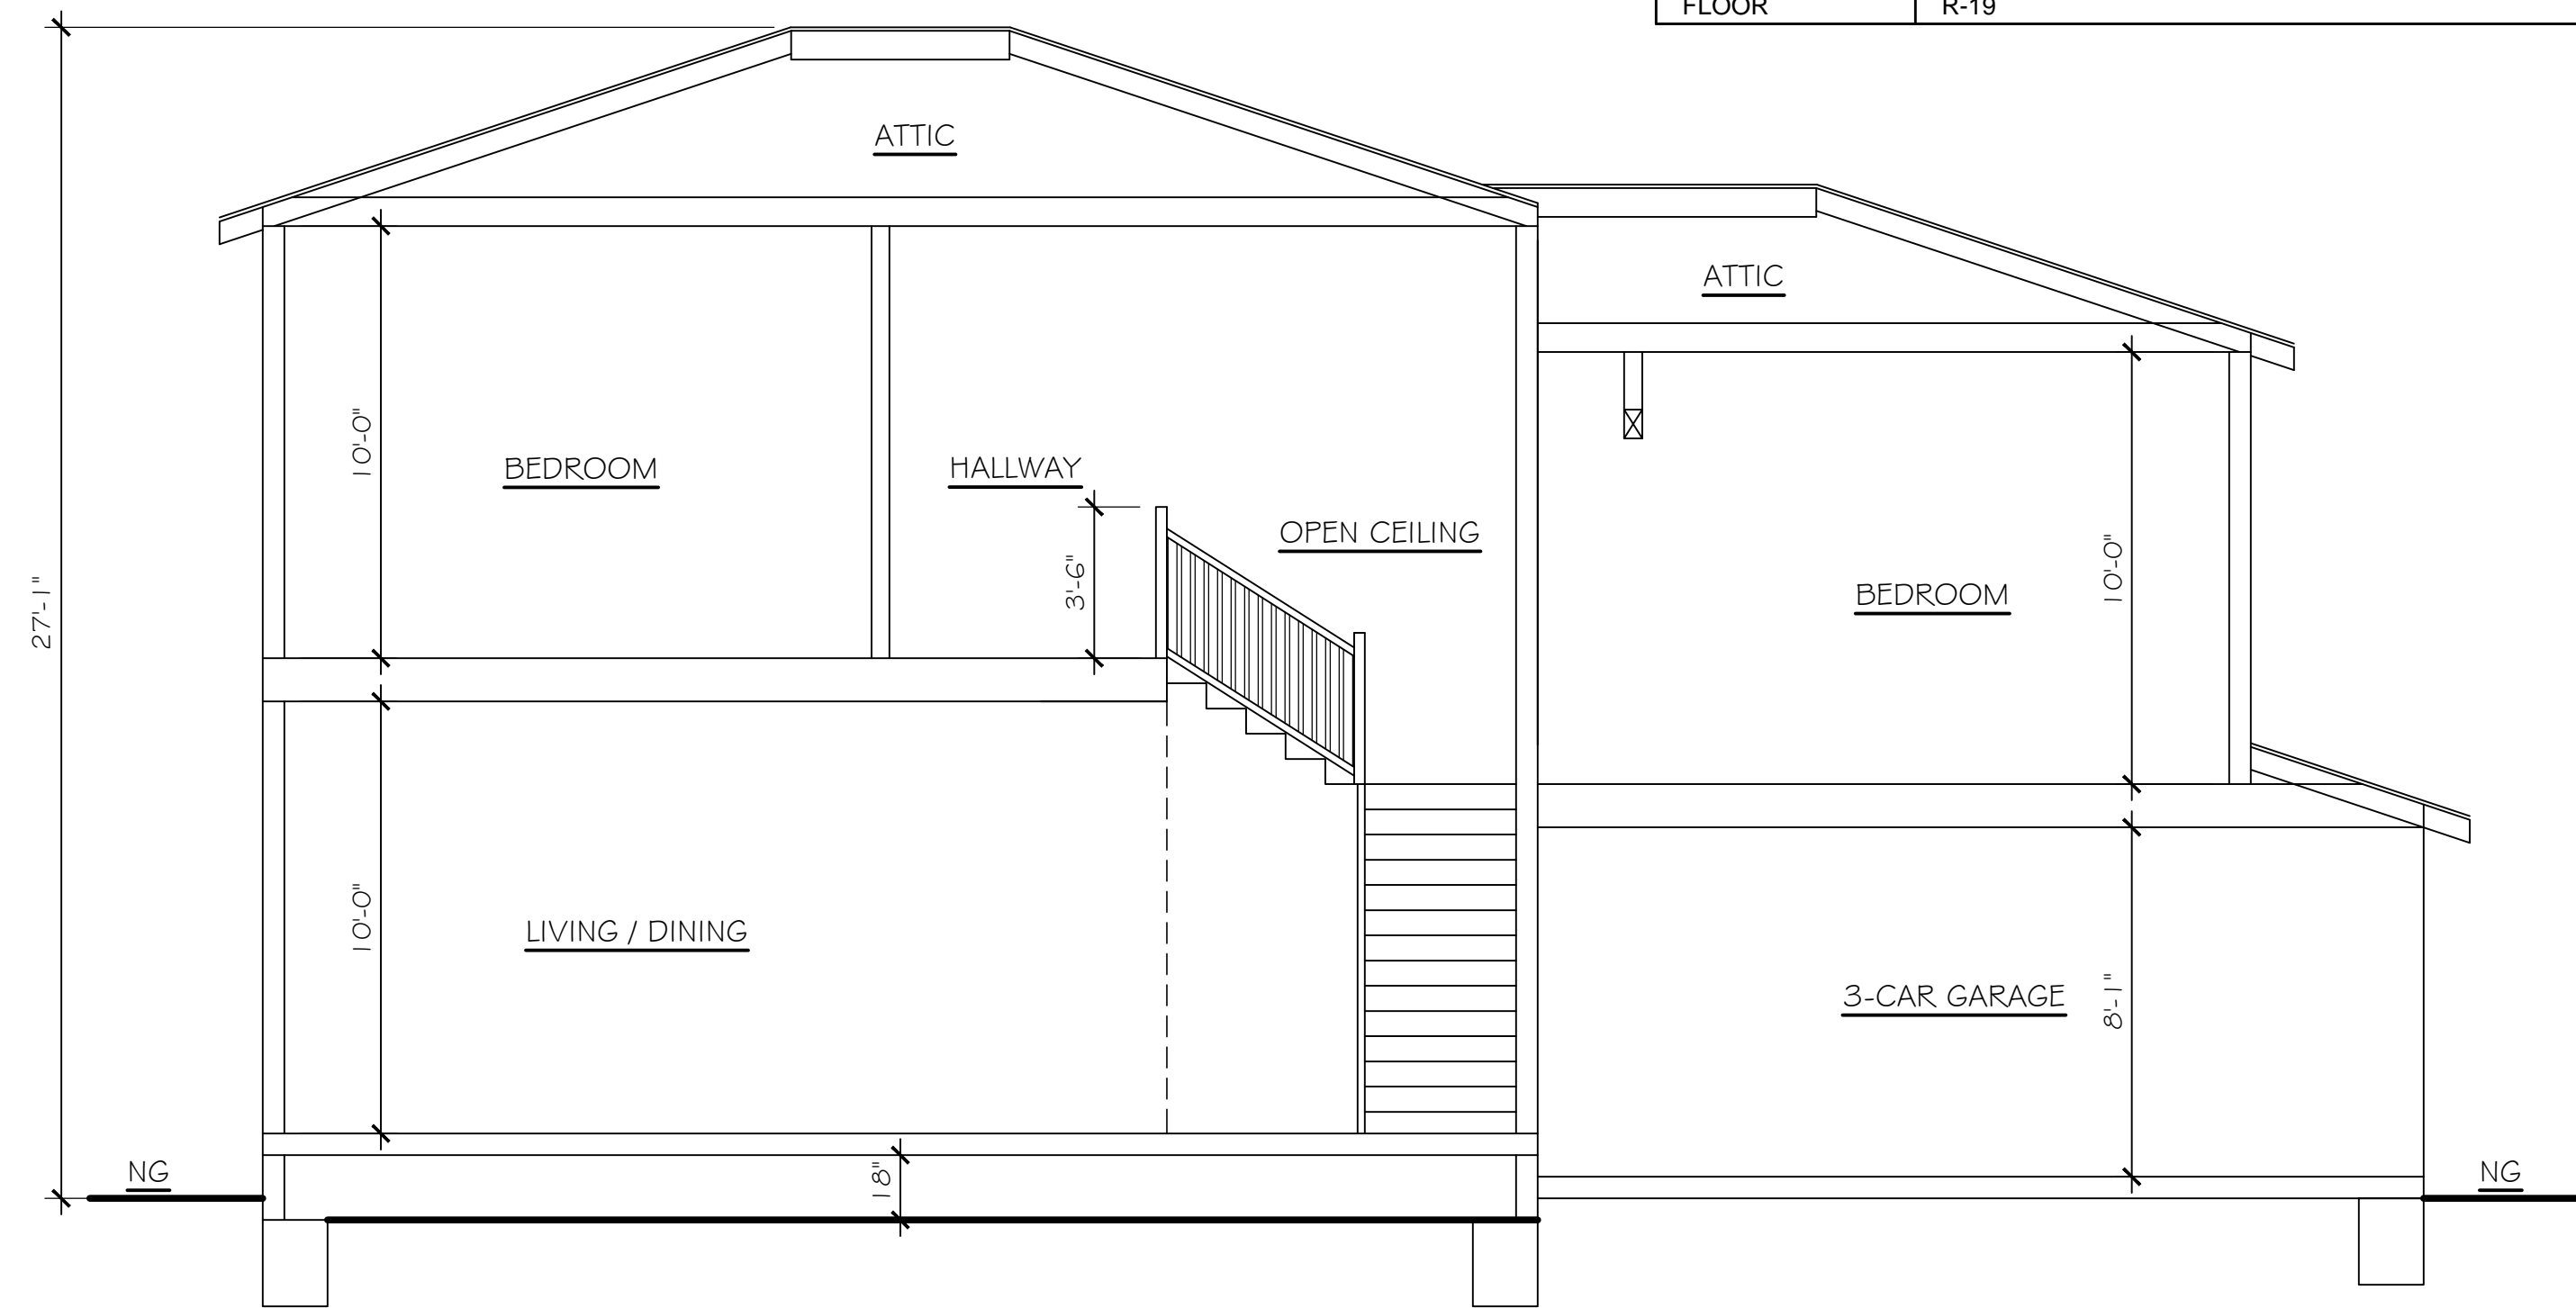

CROSS SECTION A-A  
SCALE: 1/4"=1'-0"

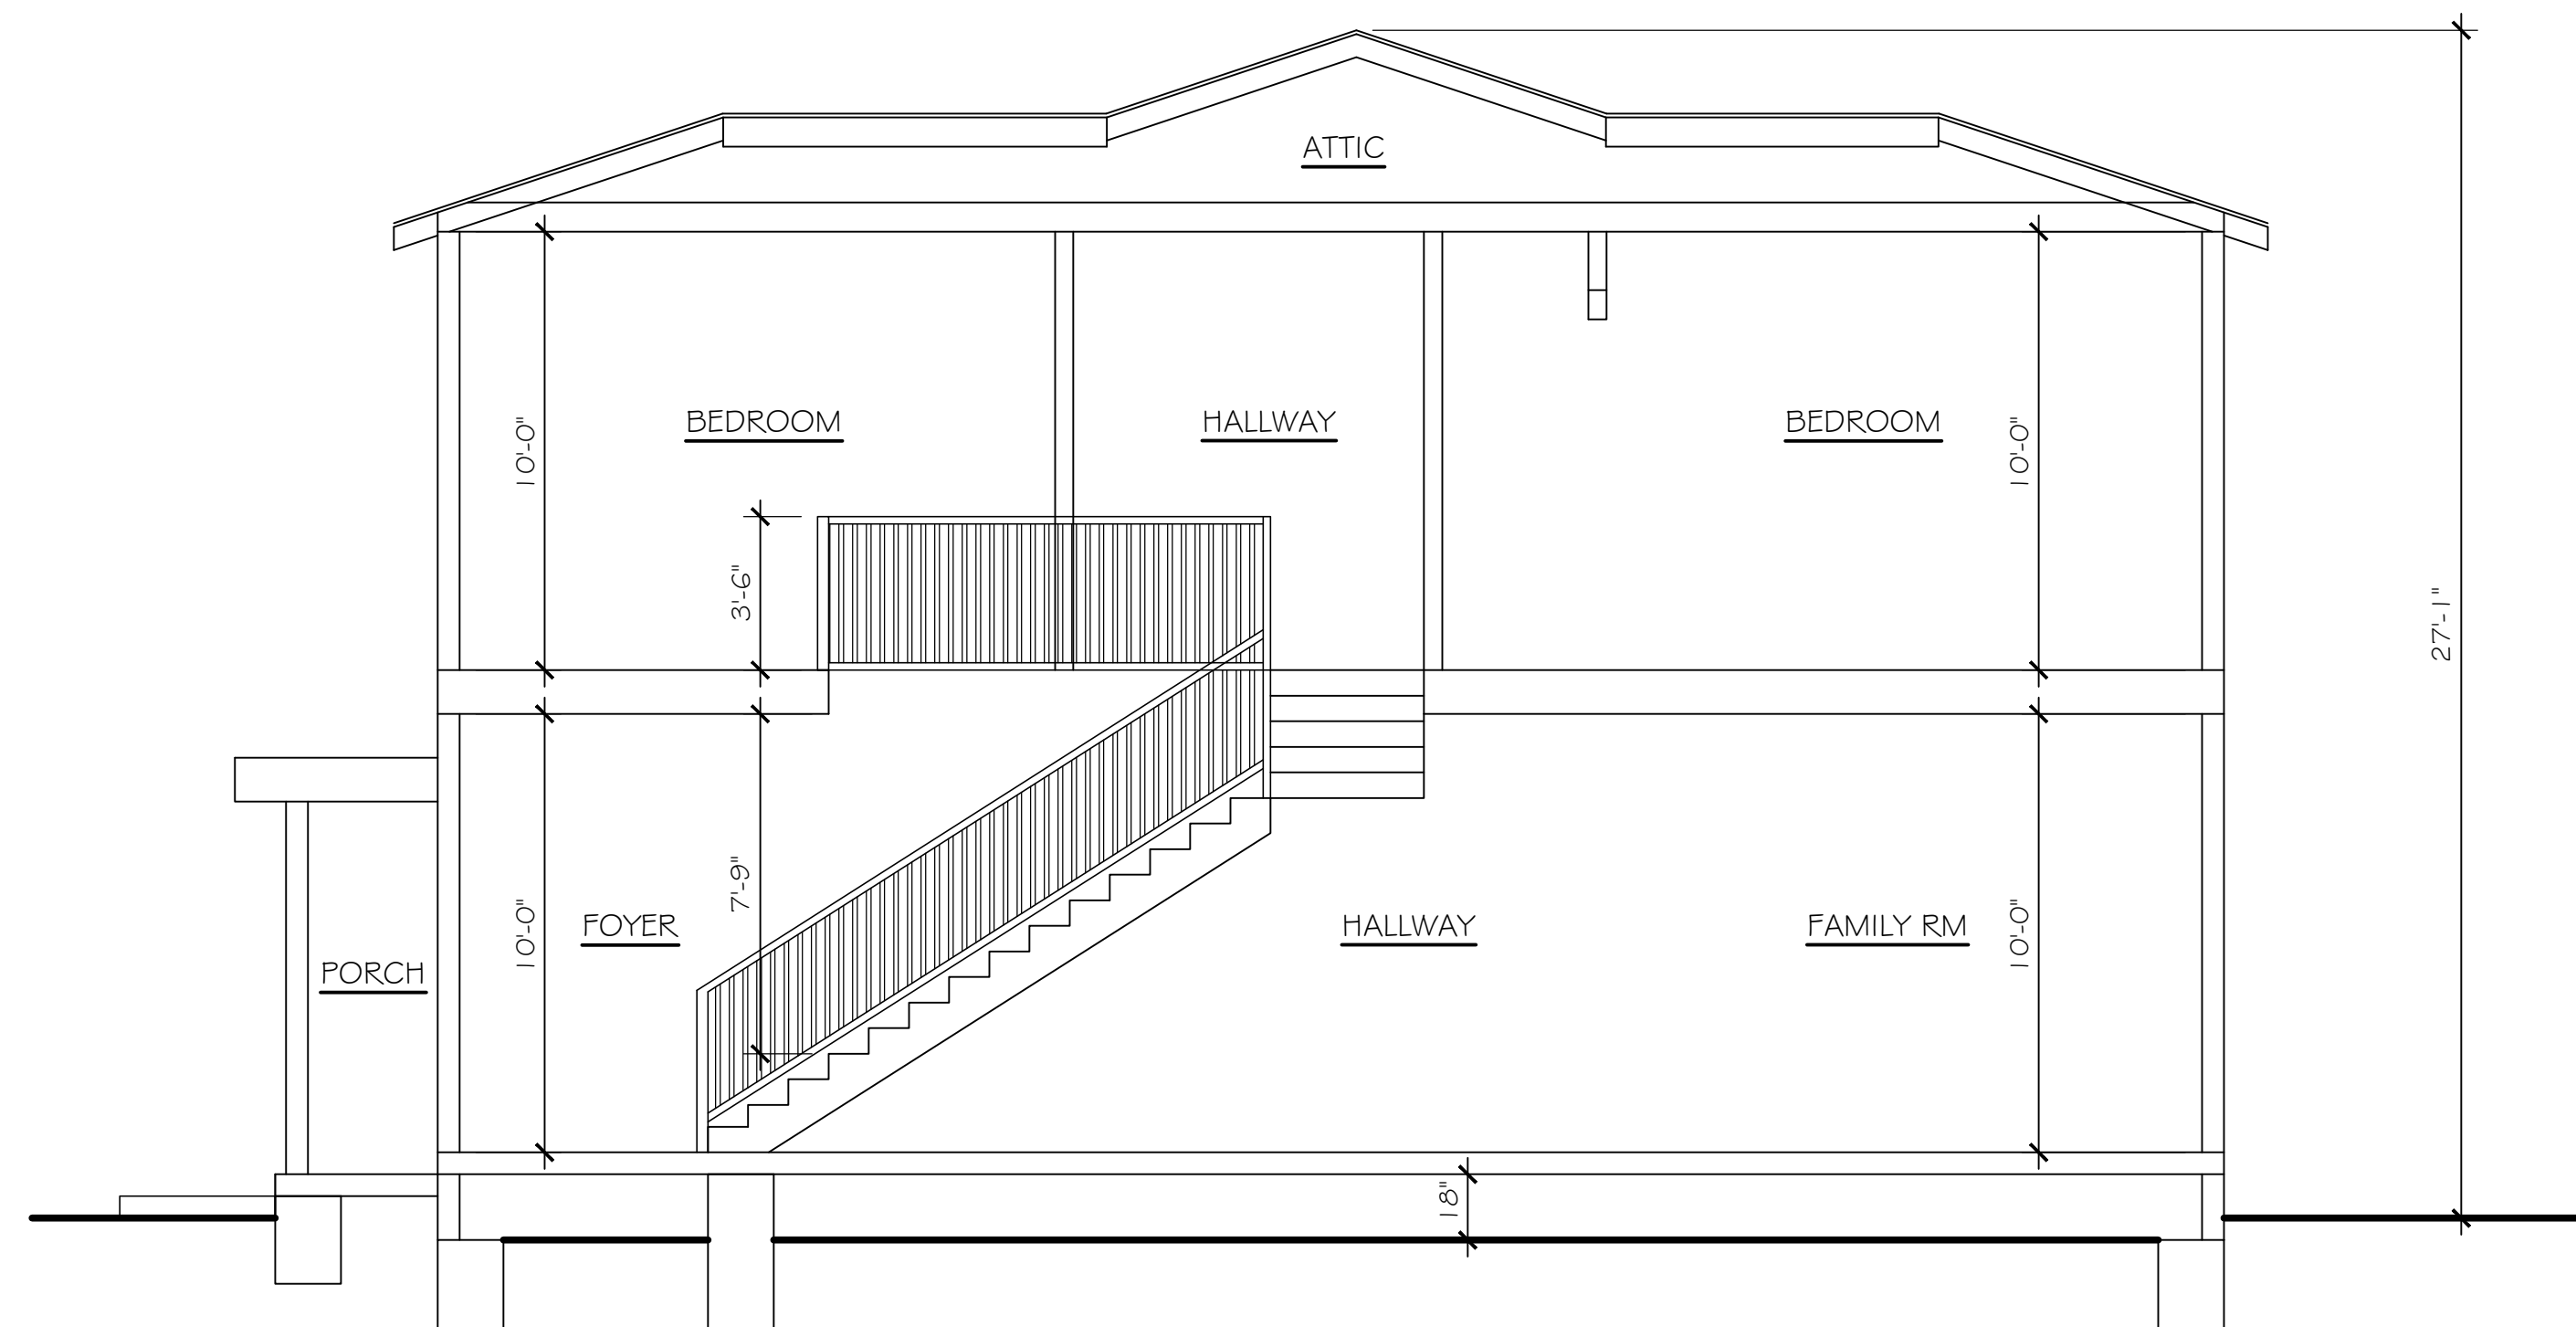

CROSS SECTION B-B  
SCALE: 1/4"=1'-0"

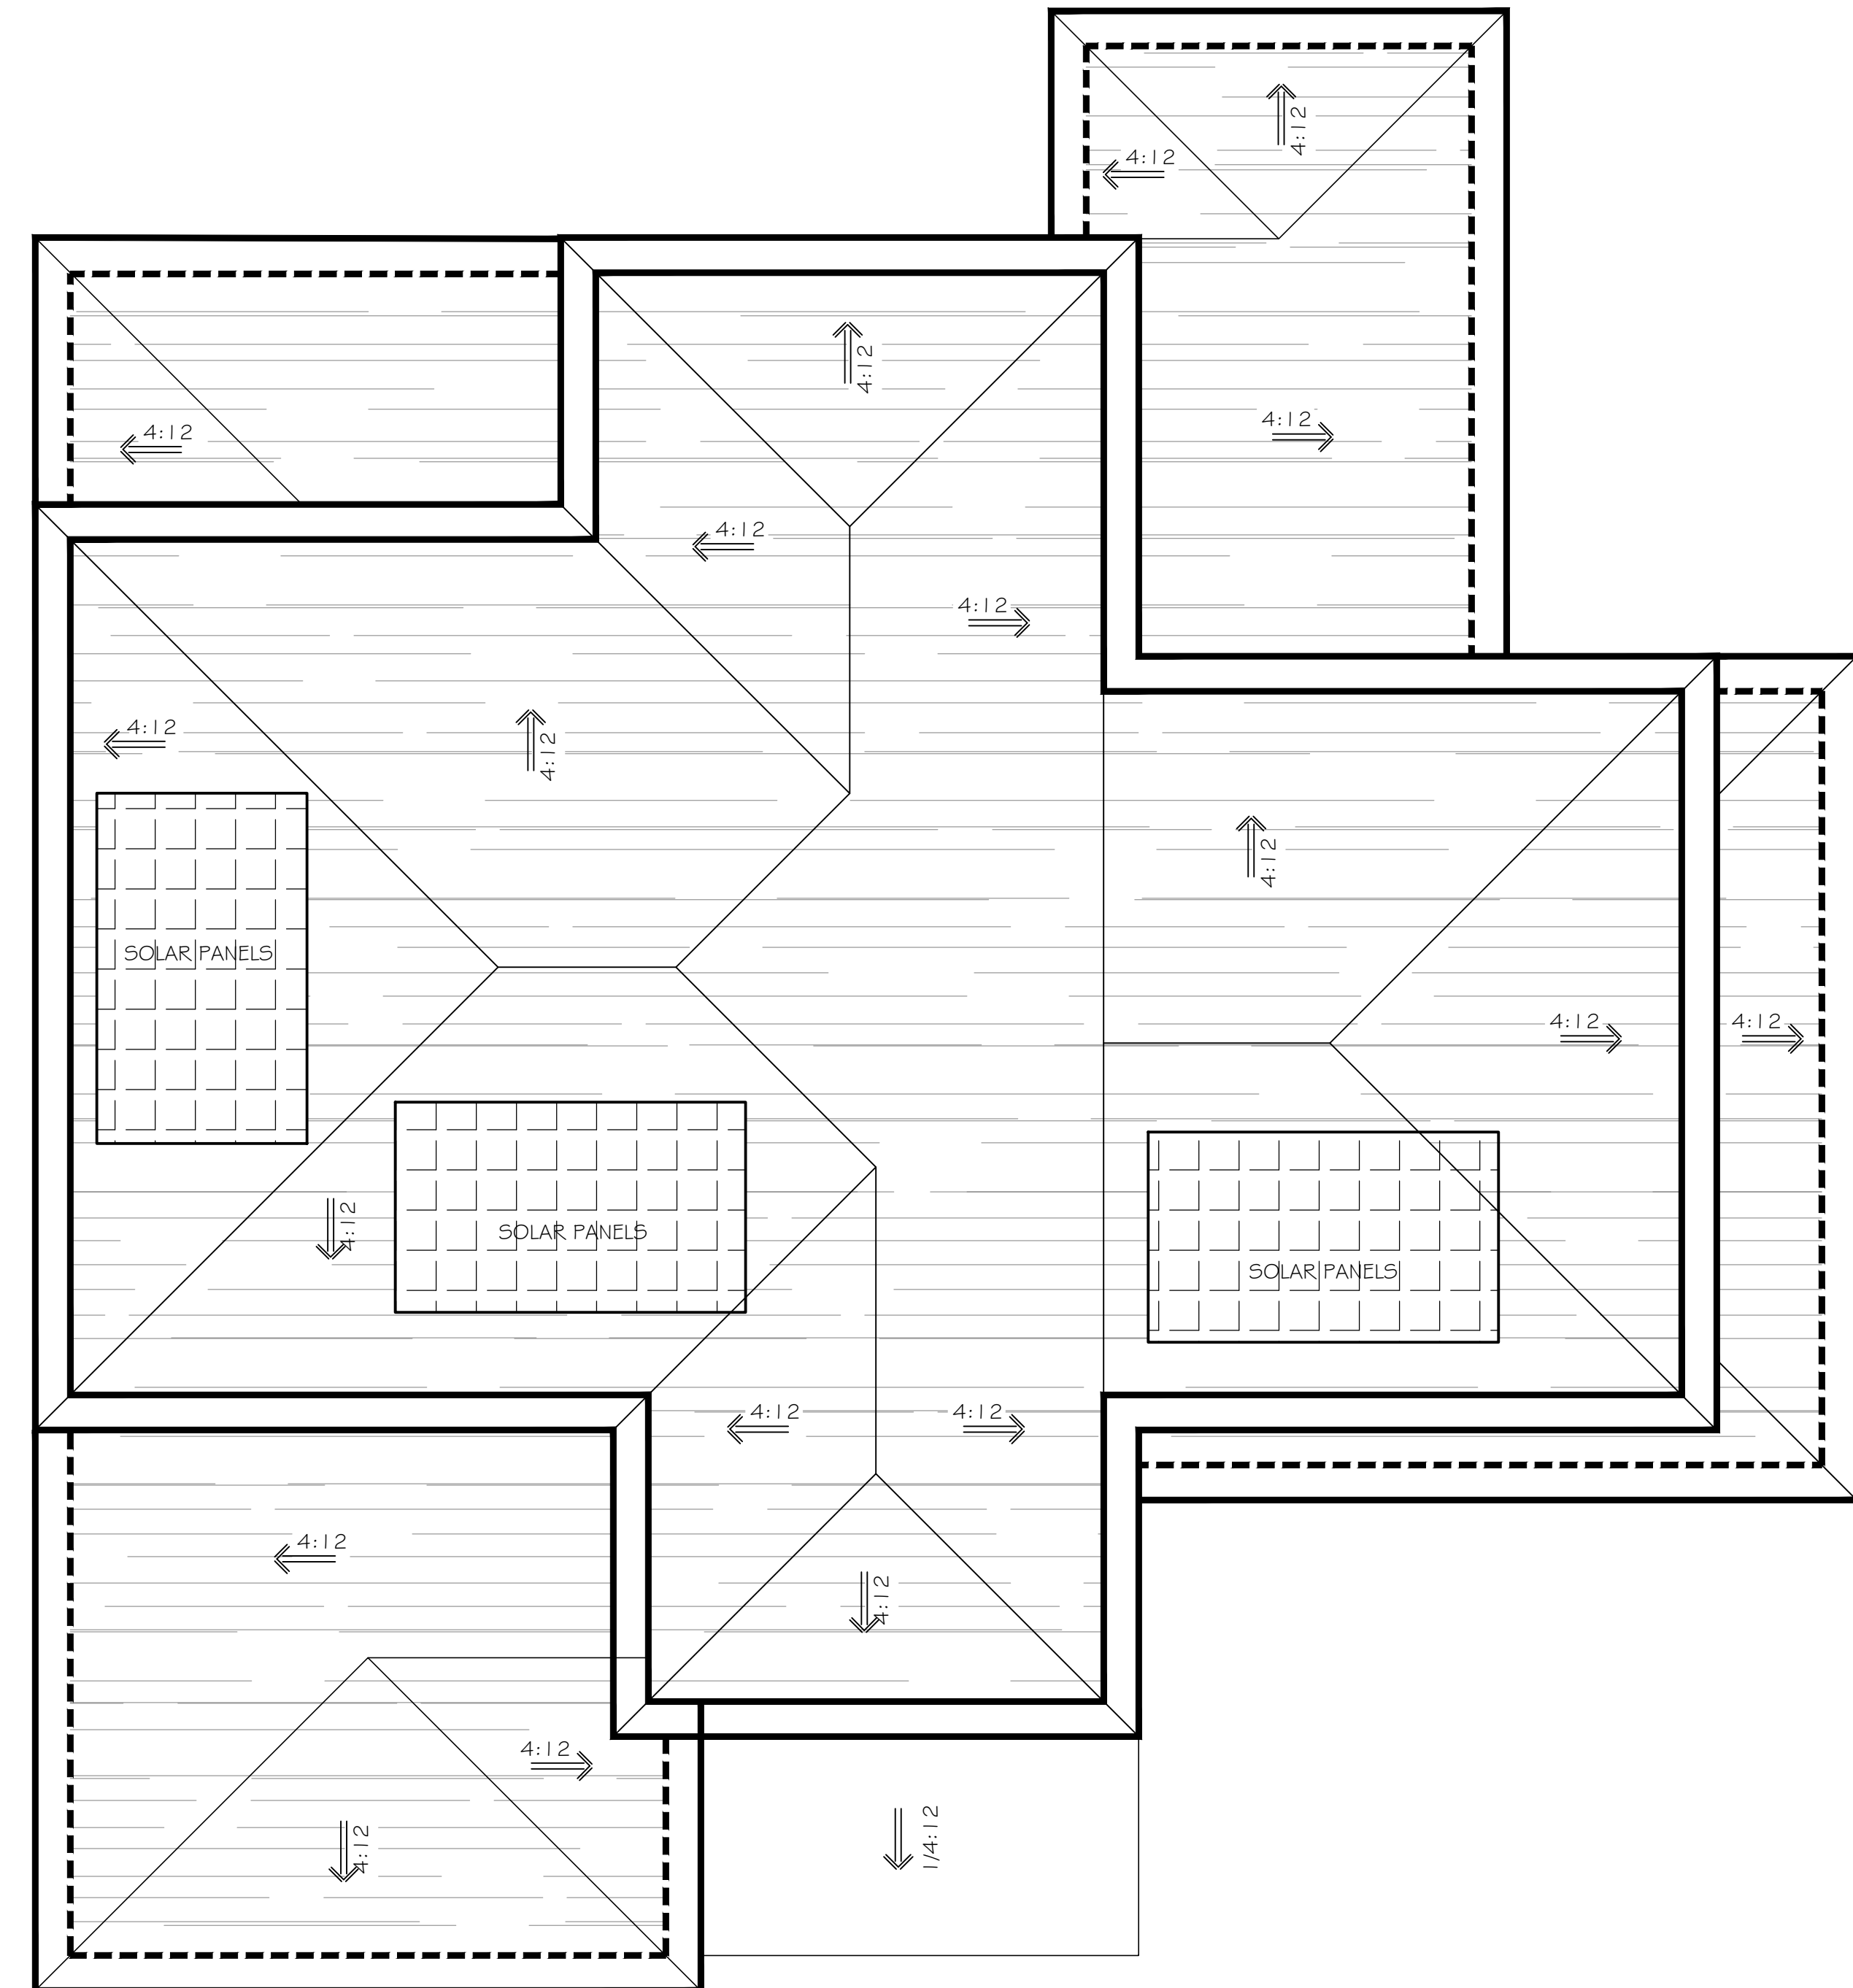

PROPOSED ROOF PLAN  
SCALE: 1/4"=1'-0"

REVISIONS	BY

**LMCAD SERVICES**

LUIS MAURICIO  
9819 Beachy Ave.  
Arleta, CA 91331  
(818) 433-9805 / 590-3125  
lmcadservices@gmail.com

LEGAL DISCLAIMER  
THESE DRAWINGS ARE CONSIDERED INSTRUMENTS OF SERVICE AS DEFINED BY THE CALIFORNIA ADMINISTRATIVE CODE. THEY ARE THE PROPERTY OF LUIS MAURICIO CAD SERVICES AND SHALL REMAIN HIS/HERS. NO PART OF THESE DRAWINGS OR INSTRUMENTS OF SERVICE MAY BE REPRODUCED OR TRANSMITTED IN ANY FORM OR BY ANY MEANS, ELECTRONIC OR MECHANICAL, INCLUDING PHOTOCOPYING, RECORDING, OR BY ANY INFORMATION STORAGE AND RETRIEVAL SYSTEM, WITHOUT THE WRITTEN PERMISSION OF LUIS MAURICIO CAD SERVICES. LUIS MAURICIO CAD SERVICES SHALL NOT BE RESPONSIBLE FOR THE ACCURACY OF ANY INFORMATION PROVIDED BY ANY OTHER PARTY.

OWNER: ELI LUGASI

28623 ACACIA GLEN ST.  
AGOURA HILLS, CA 91301

SCOPE OF WORK: NEW 2-STORY S.F.D.

28623 ACACIA GLEN ST.  
AGOURA HILLS, CA 91301

DRAWN
CHECKED
DATE 02/13/2020
SCALE
JOB NO.
SHEET <b>A-4</b>
OF X SHEETS