


(EAST) RIGHT ELEVATION  
SCALE: 1/4" = 1'-0"

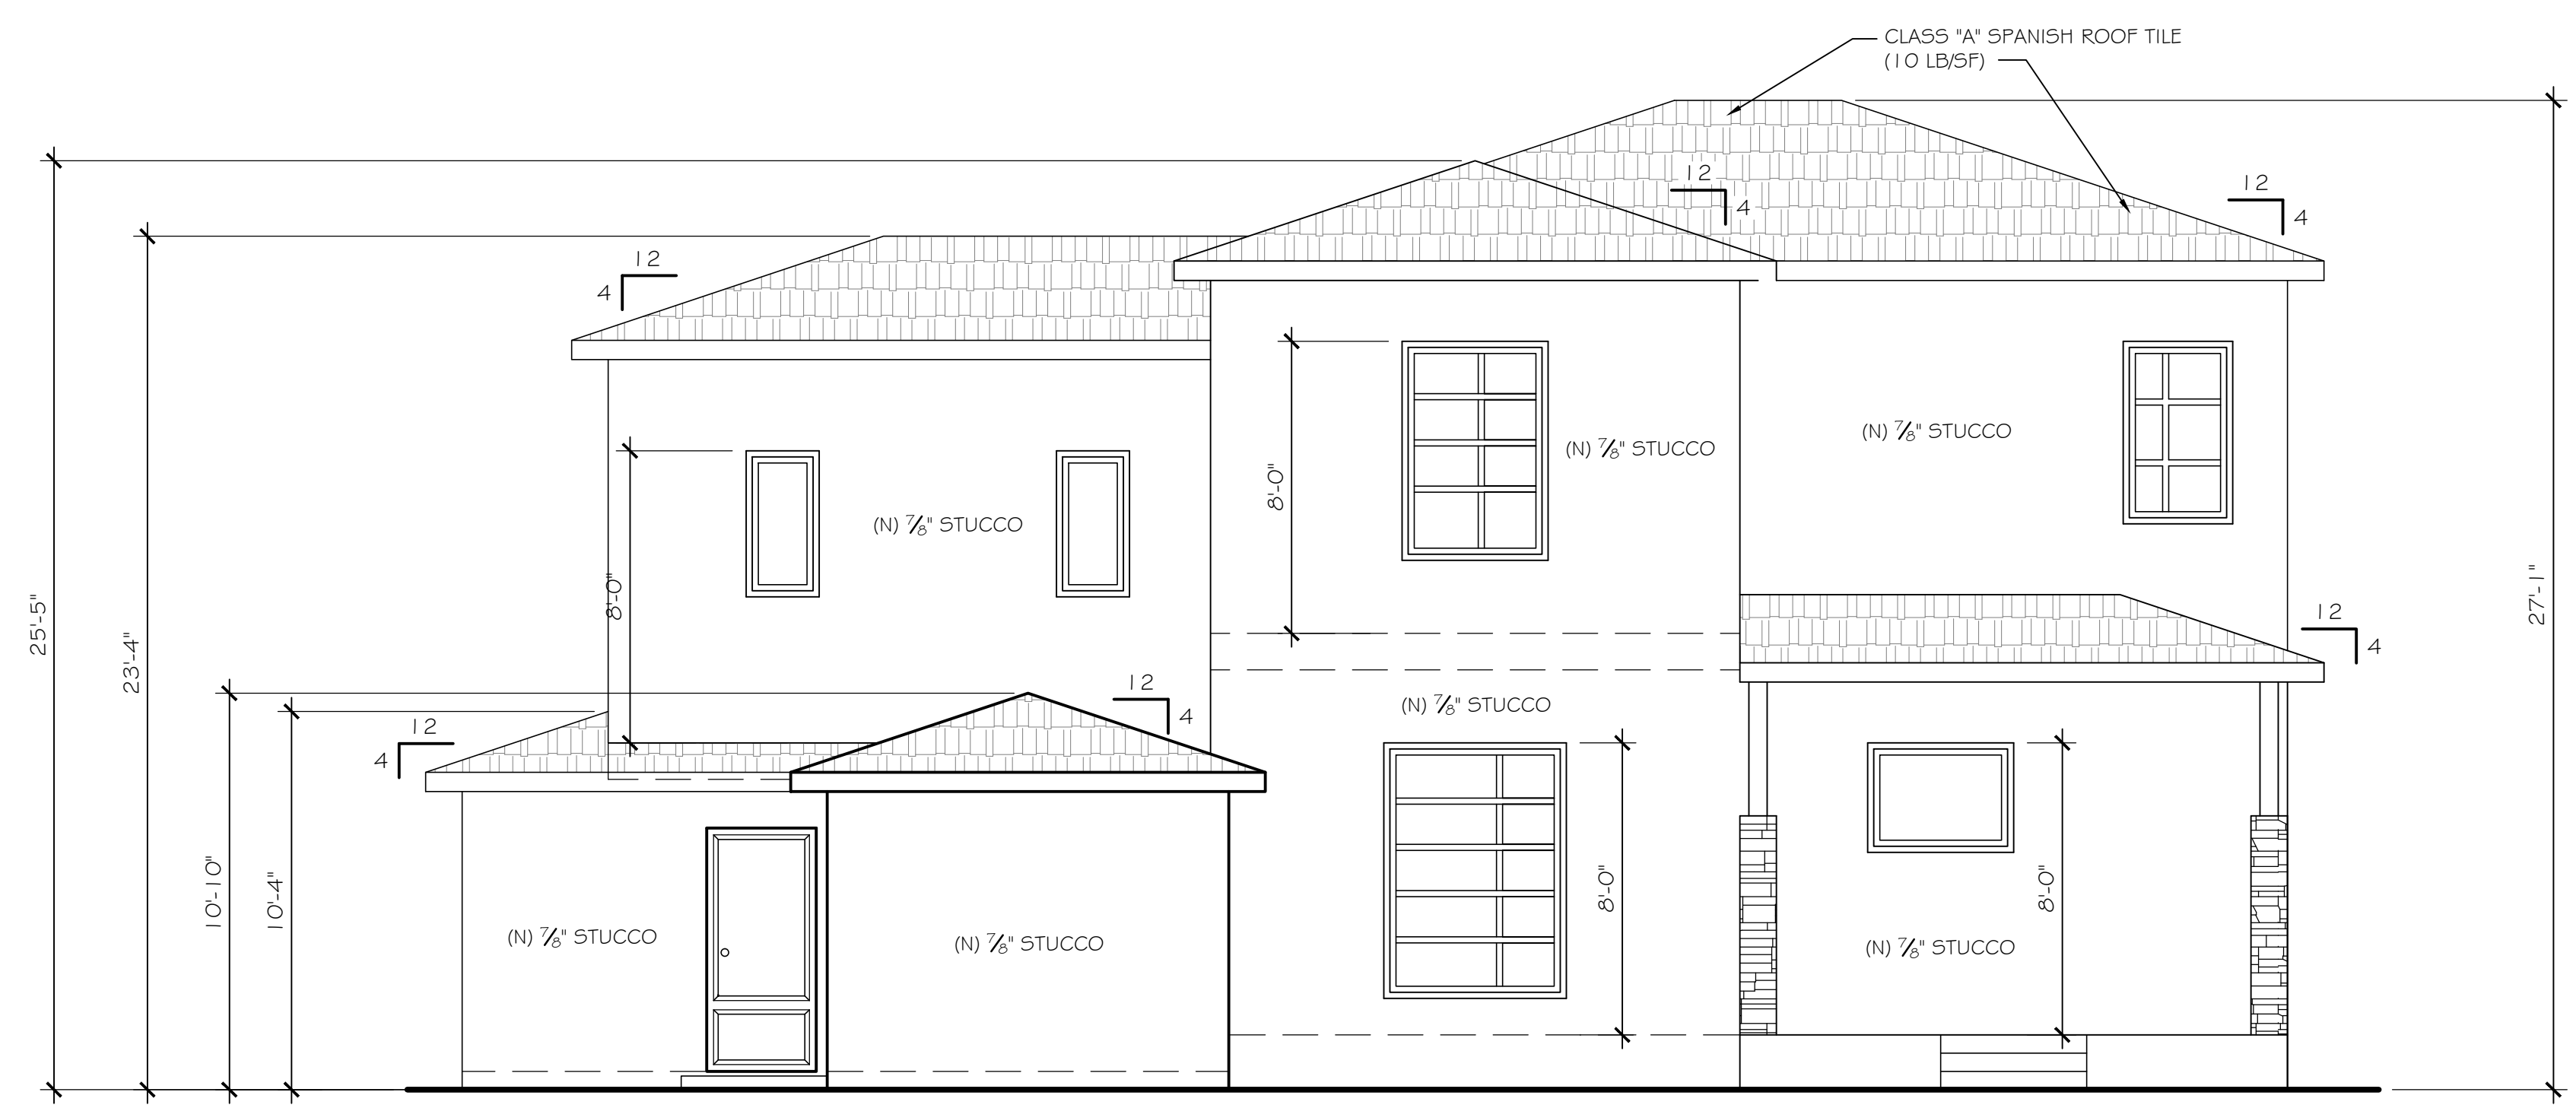

(NORTH) REAR ELEVATION  
SCALE: 1/4" = 1'-0"

REVISIONS	BY

**L M CAD SERVICES**

LUIS MAURICIO  
9819 Beachy Ave.  
Arleta, CA 91331  
(818) 433-9805 / 590-3125  
lmcadservices@gmail.com

LEGAL DISCLAIMER  
THESE DRAWINGS ARE CONSIDERED INSTRUMENTS OF SERVICE AS DEFINED BY THE CALIFORNIA ADMINISTRATIVE CODE. THEY ARE THE PROPERTY OF LUIS MAURICIO CAD SERVICES AND SHALL REMAIN THE PROPERTY OF THE OWNER NOTED AT THE EXCLUSIVE SITE INDICATED IN THIS DOCUMENT. ANY REUSE, REPRODUCTION, OR DISTRIBUTION OF THESE DRAWINGS AND DRAWINGS ARE SUBMITTED AS RESTRICTIVE AND CONFIDENTIAL. DOCUMENTS THAT MAY NOT BE REPRODUCED OR TRANSMITTED IN ANY FORM OR BY ANY MEANS, ELECTRONIC OR MECHANICAL, INCLUDING PHOTOCOPYING, RECORDING, OR BY ANY INFORMATION STORAGE AND RETRIEVAL SYSTEM. LUIS MAURICIO CAD SERVICES SHALL NOT BE RESPONSIBLE FOR THE COMPLETENESS OF DRAWINGS FOR BUILDING PURPOSES PRIOR TO ISSUANCE OF BUILDING PERMITS.

OWNER: ELI LUGASI

28623 ACACIA GLEN ST.  
AGOURA HILLS, CA 91301

SCOPE OF WORK: NEW 2-STORY S.F.D.

28623 ACACIA GLEN ST.  
AGOURA HILLS, CA 91301

DRAWN
CHECKED
DATE 02/13/2020
SCALE
JOB NO.
SHEET <b>A-5</b>
OF X SHEETS