



REVISIONS	BY

L M CAD SERVICES

LUIS MAURICIO
 9819 Beachy Ave.
 Arleta, CA 91331
 (818) 433-9805 / 590-3125
 lmcadservices@gmail.com

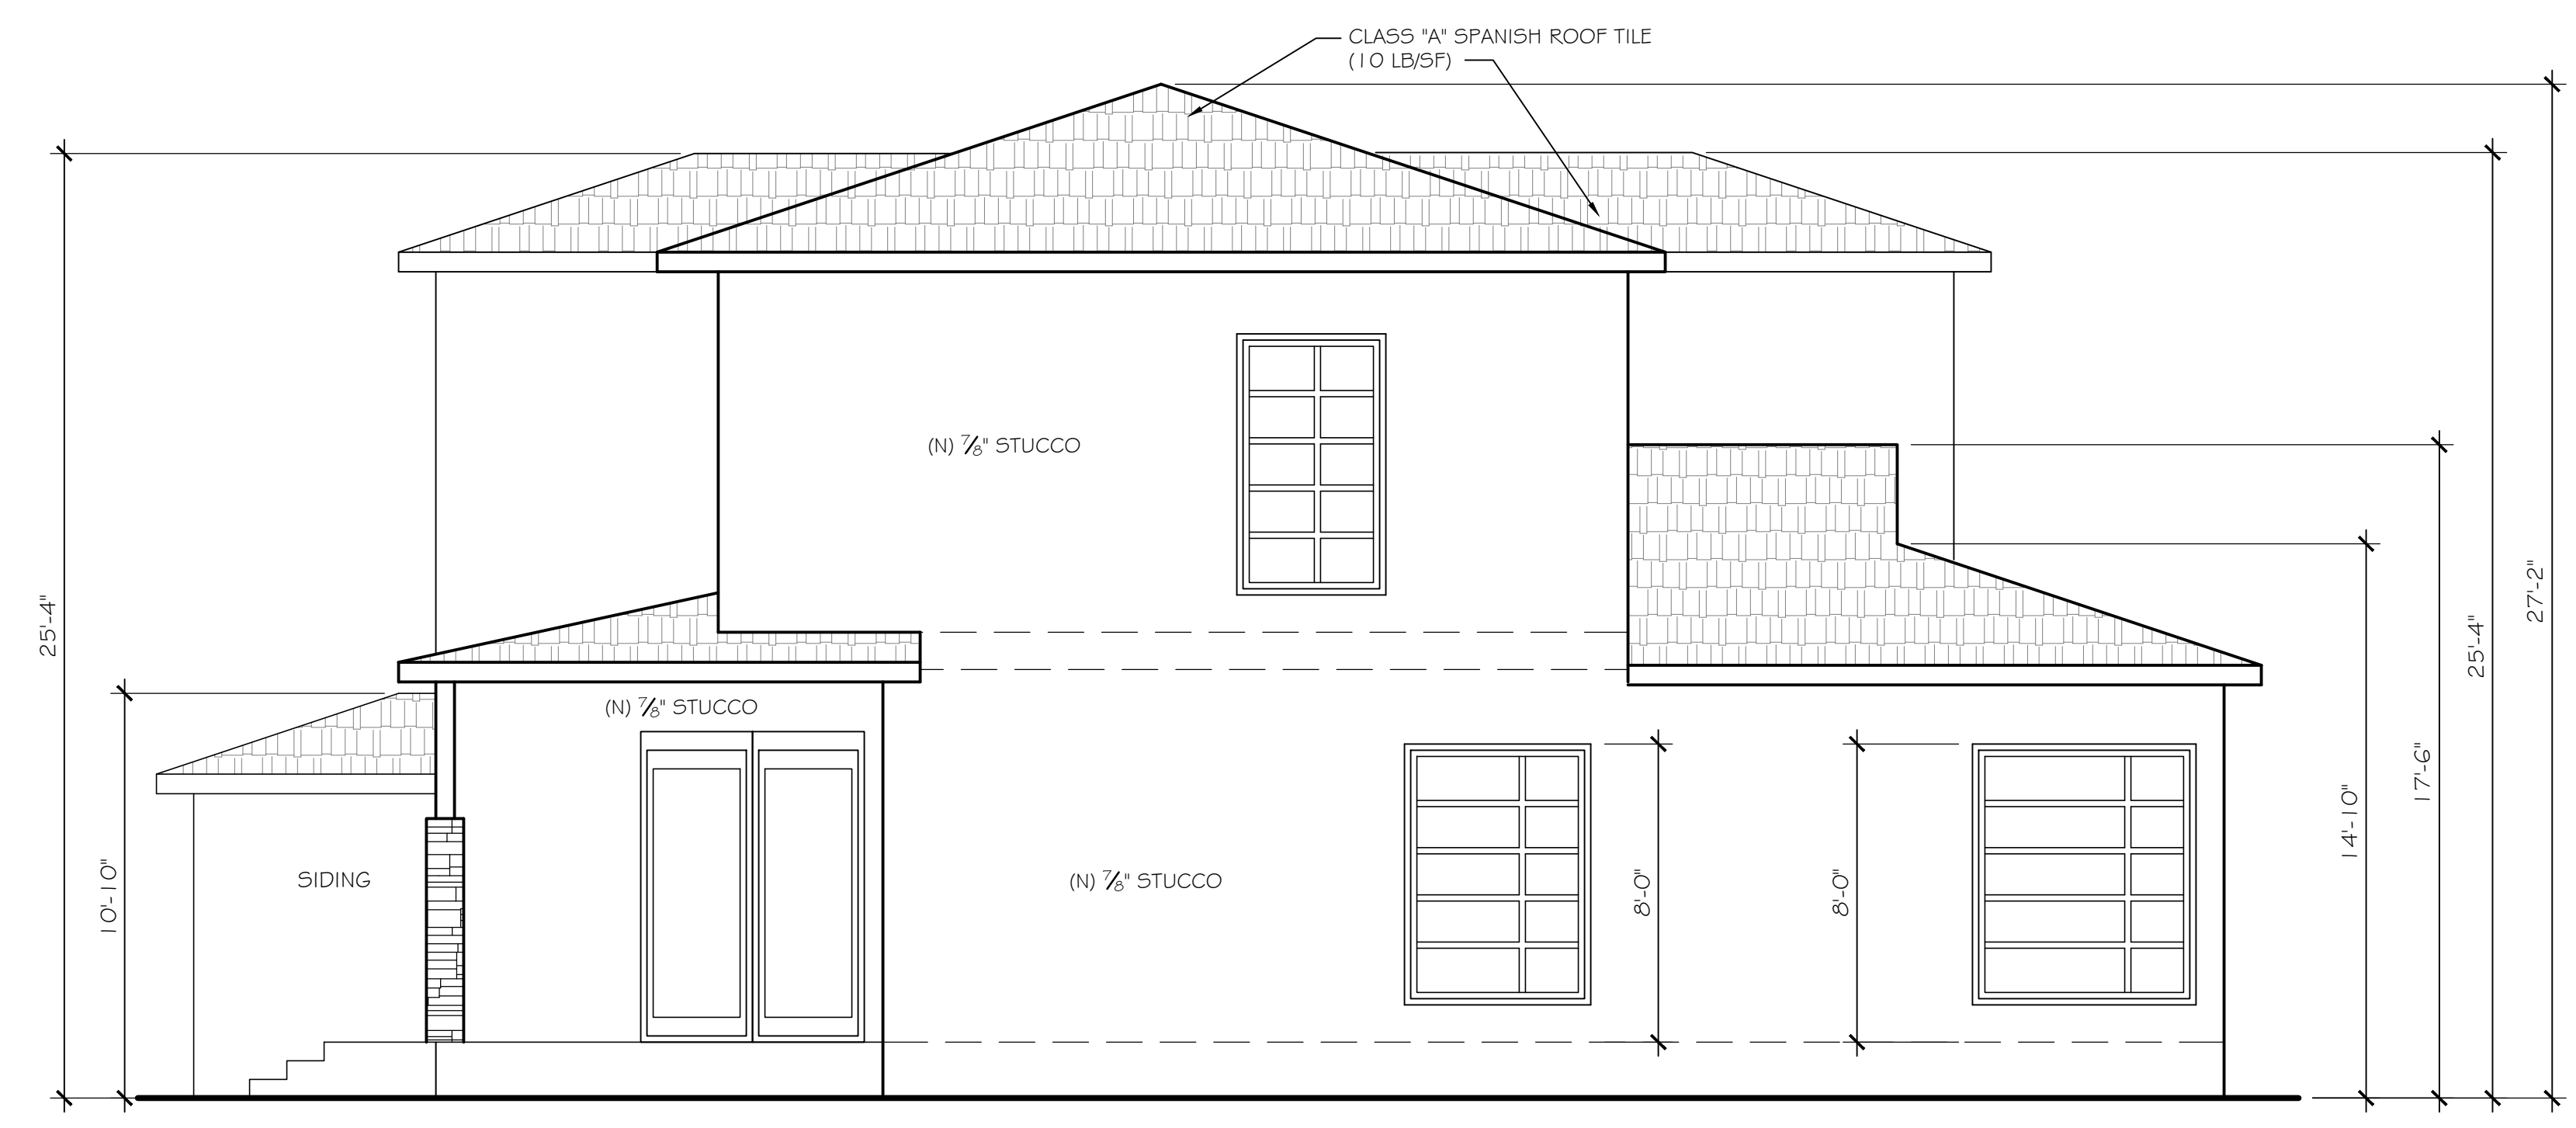

(WEST) LEFT ELEVATION
 SCALE: 1/4" = 1'-0"

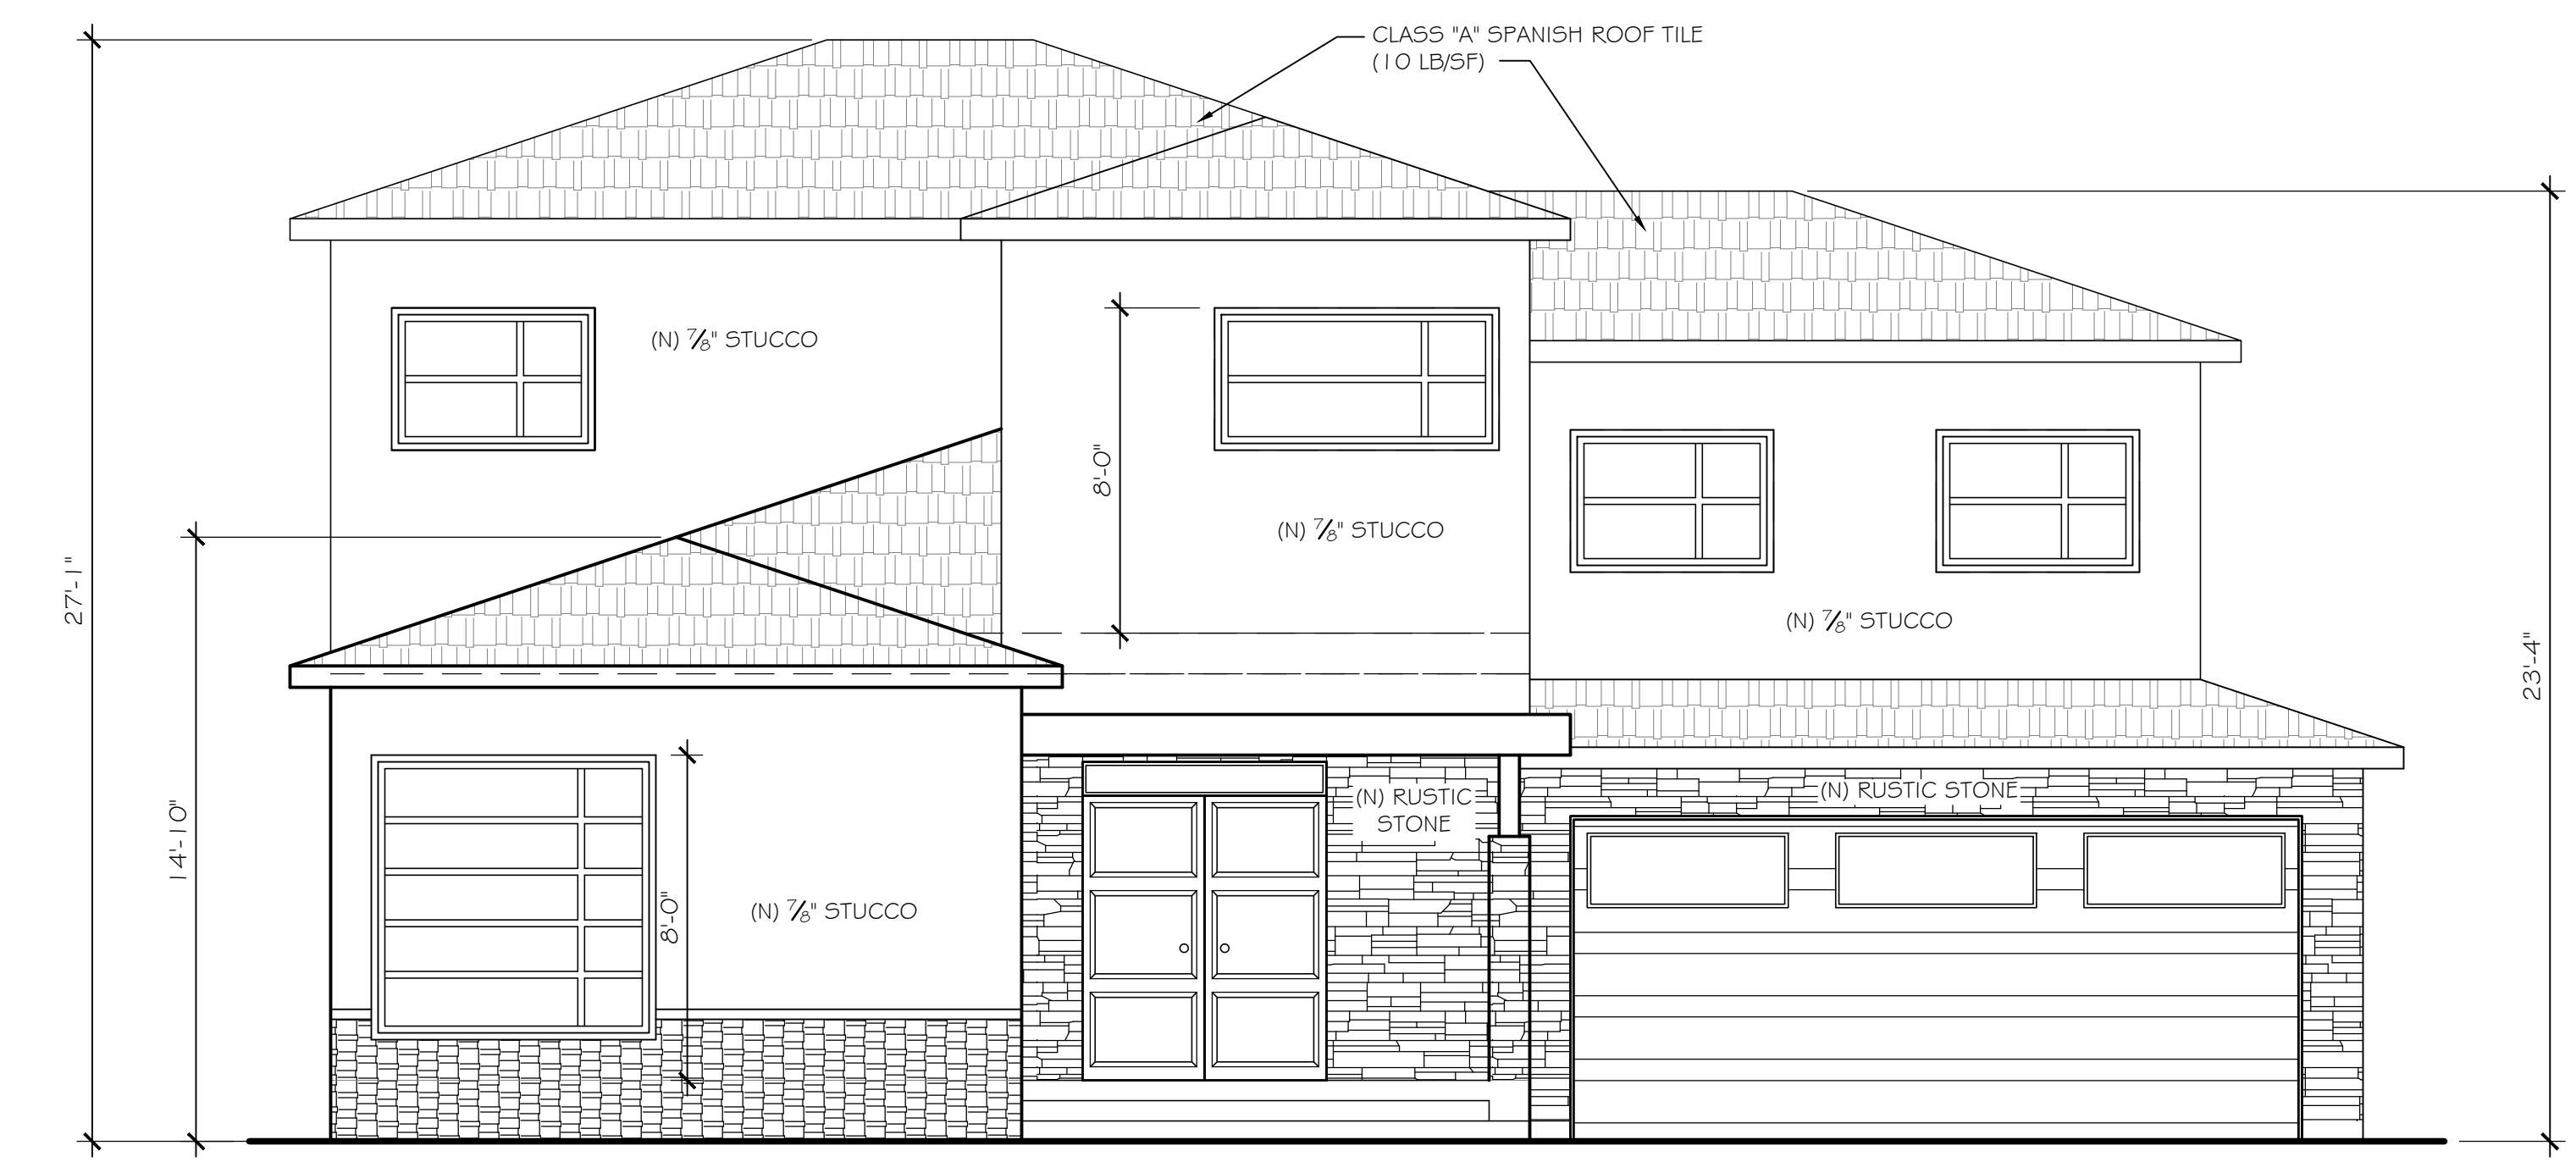

(SOUTH) FRONT ELEVATION
 SCALE: 1/4" = 1'-0"

LEGAL DISCLAIMER
 THESE DRAWINGS ARE CONSIDERED INSTRUMENTS OF SERVICE AS DEFINED BY THE CALIFORNIA ADMINISTRATIVE CODE. THEY ARE THE PROPERTY OF LUIS MAURICIO AND SHALL REMAIN HIS PROPERTY. THE DESIGN AND DRAWINGS ARE SUBMITTED AS RESTRICTIVE AND CONFIDENTIAL. DISCLOSURE THAT MAY NOT BE USED OR REPRODUCED IN ANY MANNER WITHOUT THE WRITTEN PERMISSION OF LUIS MAURICIO. THIS DRAWING REPRESENTS A PRELIMINARY DESIGN ONLY. SUCH DRAWINGS SHALL NOT BE RESPONSIBLE FOR ANY CONSEQUENCES OF DAMAGE OR INJURY TO PERSONS OR PROPERTY.

OWNER: ELI LUGASI

28623 ACACIA GLEN ST.
 AGOURA HILLS, CA 91301

SCOPE OF WORK: NEW 2-STORY S.F.D.

28623 ACACIA GLEN ST.
 AGOURA HILLS, CA 91301

DRAWN
CHECKED
DATE 02/13/2020
SCALE
JOB NO.
SHEET A-6
OF X SHEETS