

- SITE PLAN KEY NOTES:**
- 1) PARKING STALL (TYPICAL)
  - 2) PARKING BUMPER (TYPICAL)
  - 3) H.C. PARKING & LOADING
  - 4) LOADING ZONE (NOT APPLICABLE SEE ADD'L SITE PLAN)
  - 5) PAVING
  - 6) PEDESTRIAN RAMP
  - 7) STAIRS
  - 8) CONCRETE SIDEWALK
  - 9) LANDSCAPE AREA
  - 10) WROUGHT IRON FENCE (NOT APPLICABLE SEE ADD'L SITE PLAN)
  - 11) BICYCLE RACK (NOT APPLICABLE SEE ADD'L SITE PLAN)
  - 12) BACKFLOW PREVENTER PAINT TO COMPLIMENT LANDSCAPE MATERIALS
  - 13) FIRE HYDRANT (SEE CIVIL PLANS)
  - 14) STREET LAMP (NOT APPLICABLE SEE ADD'L SITE PLAN)
  - 15) PARKING LOT POLE LIGHT (SEE PHOTOMETRIC DRAWINGS)
  - 16) BOLLARD LIGHT (SEE PHOTOMETRIC DRAWINGS)
  - 17) SIGNAGE WALL (NOT APPLICABLE SEE ADD'L SITE PLAN)
  - 18) WATER FEATURE (SEE LANDSCAPE PLANS)
  - 19) TRASH ENCLOSURE (NOT APPLICABLE SEE ADD'L SITE PLAN)
  - 20) TRANSFORMER C
  - 21) PEDESTRIAN CROSSING
  - 22) RETAINING WALL
  - 23) TRELLIS (NOT APPLICABLE SEE ADD'L SITE PLAN)
  - 24) NOT USED
  - 25) SITE FURNISHING (SEE LANDSCAPE PLANS)
  - 26) DRAIN
  - 27) COLUMNS
  - 28) ENHANCED PAVING
  - 29) ROOF EQUIPMENT (HVAC) (NOT APPLICABLE SEE ADD'L SITE PLAN)
  - 30) EXHAUST VENT
  - 31) ELEVATOR
  - 32) TREE GRATE (NOT APPLICABLE SEE ADD'L SITE PLAN)
  - 33) SIDE WALK WITH PILLASTERS
  - 34) RAILING WITH PILLASTERS
  - 35) GATE

- SITE PLAN LEGEND:**
- PROPERTY LINE
  - RETAINING WALL
  - BUILDING AREA
  - TRASH CONTAINER SEE LANDSCAPE PLANS.
  - POTTED PLANT
  - NEW TREE SEE LANDSCAPE PLANS.
  - PROPOSED BENCH SEE LANDSCAPE PLANS.
  - PROPOSED TABLE AND CHAIRS
  - BACKFLOW PREVENTER
  - FIRE HYDRANT
  - B.B.O. GRILL

**SITE PLAN**  
 BLDG. #1 - 2ND FLOOR  
 BLDG. #2 - 3RD FLOOR  
 BLDG. #3 - 3RD FLOOR  
 BLDG. #4A - OFFICE & LOBBY PARKING LEVEL  
 BLDG. #4B - OFFICE & LOBBY PARKING LEVEL  
 BLDG. #5 - ABOVE  
 BLDG. #6 - ABOVE  
 SCALE: 1" = 20'-0"

REVISIONS

DRAWING INFO
COMPUTER FILE
SHEET
DATE
SCALE
JOB NO.
DATE


When drawings are made of records and are prepared for the State of California, all drawings shall be prepared in accordance with the provisions of the California Building Code and the California Building Code. The drawings shall be prepared in accordance with the provisions of the California Building Code and the California Building Code. The drawings shall be prepared in accordance with the provisions of the California Building Code and the California Building Code.

**CORNERSTONE**



**Heathcote & Associates**  
 Architecture  
 3396 Willow Lane  
 Westlake Village  
 California Suite 200  
 Phone 805-497-4700

SHEET  
**A1.3**

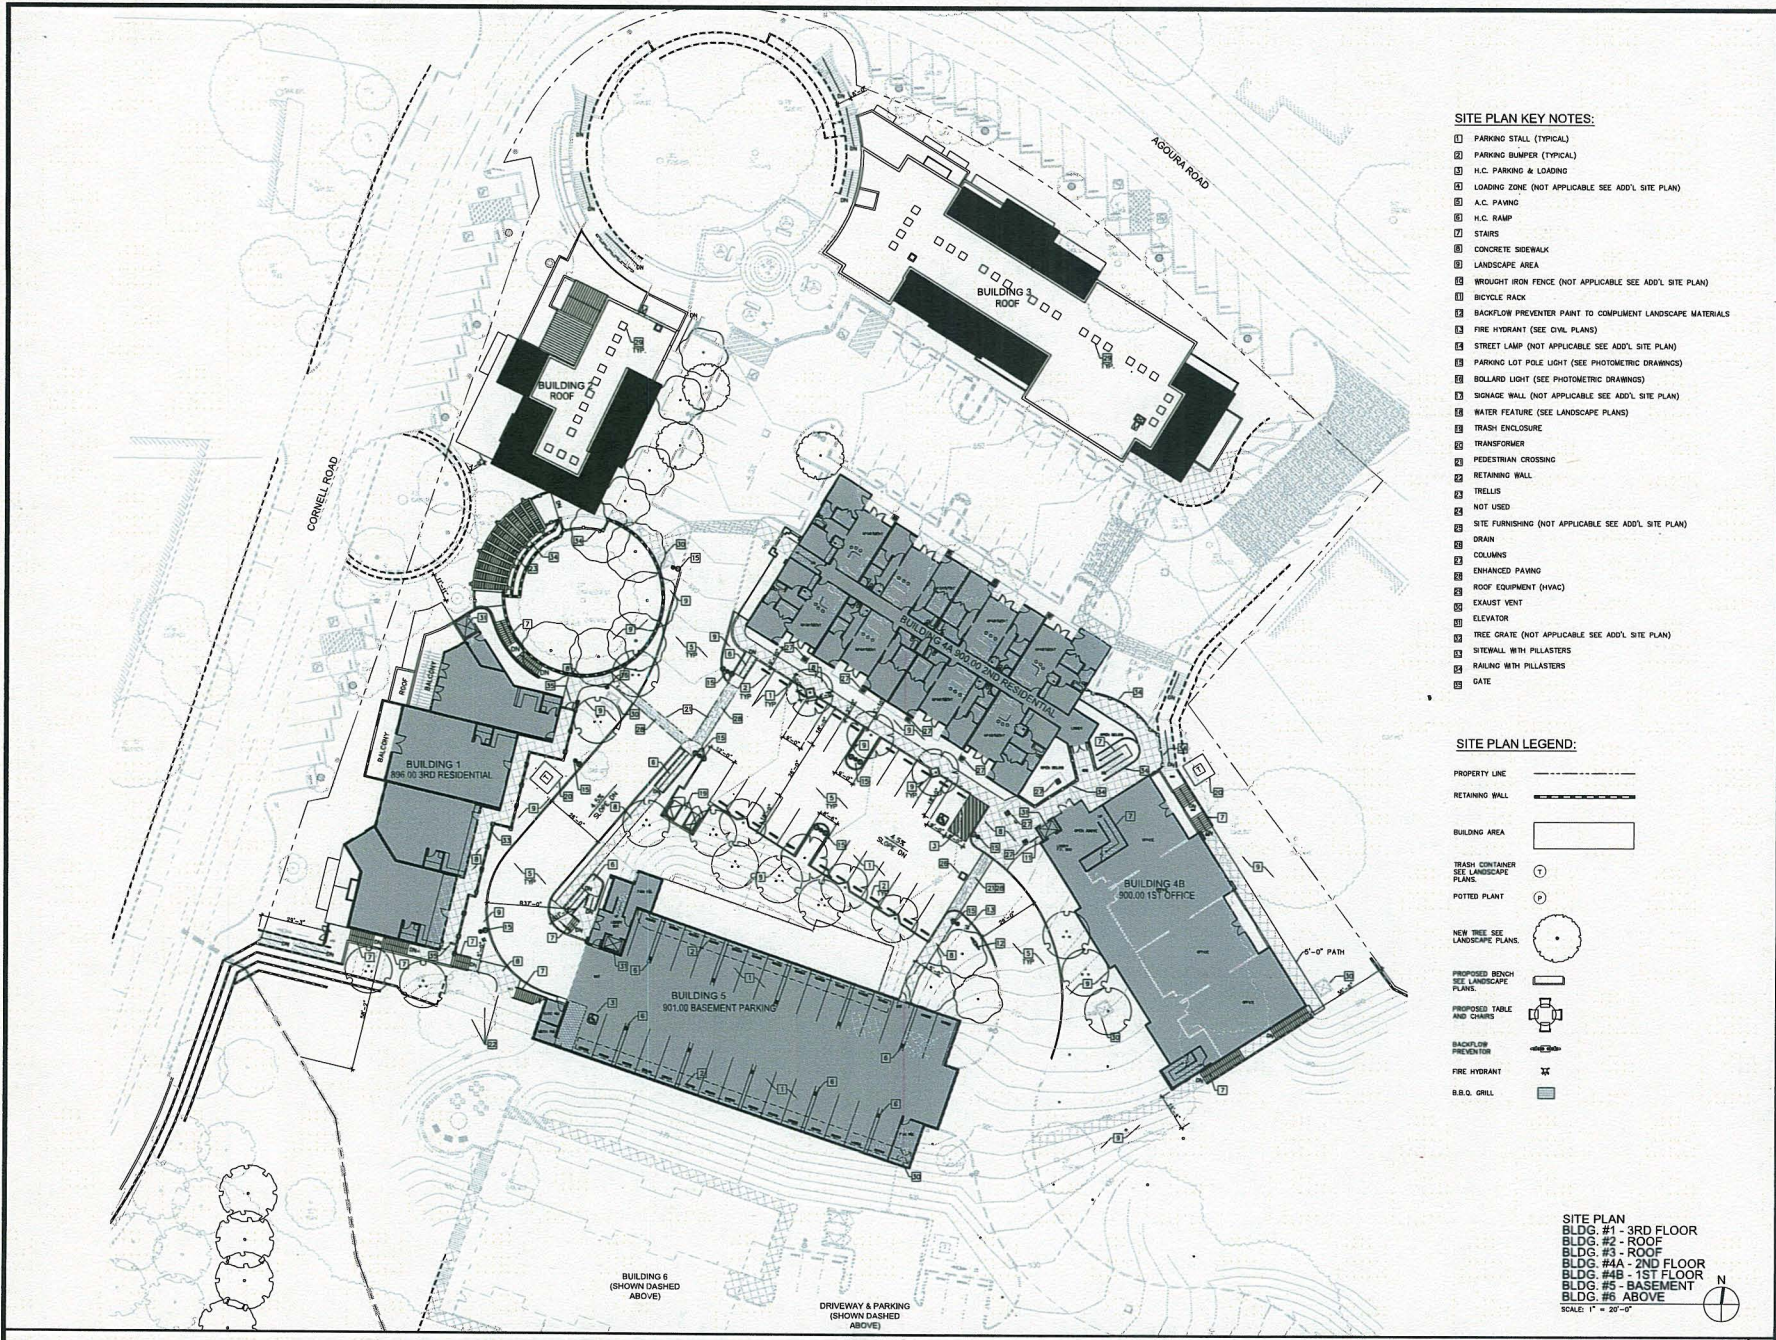

**SITE PLAN KEY NOTES:**

- 1) PARKING STALL (TYPICAL)
- 2) PARKING BUMPER (TYPICAL)
- 3) H.C. PARKING & LOADING
- 4) LOADING ZONE (NOT APPLICABLE SEE ADD'L SITE PLAN)
- 5) A.C. PAVING
- 6) H.C. RAMP
- 7) STAIRS
- 8) CONCRETE SIDEWALK
- 9) LANDSCAPE AREA
- 10) WROUGHT IRON FENCE (NOT APPLICABLE SEE ADD'L SITE PLAN)
- 11) BICYCLE RACK
- 12) BACKFLOW PREVENTER PAINT TO COMPLIMENT LANDSCAPE MATERIALS
- 13) FIRE HYDRANT (SEE CIVIL PLANS)
- 14) STREET LAMP (NOT APPLICABLE SEE ADD'L SITE PLAN)
- 15) PARKING LOT POLE LIGHT (SEE PHOTO-METRIC DRAWINGS)
- 16) BOLLARD LIGHT (SEE PHOTO-METRIC DRAWINGS)
- 17) SIGNAGE WALL (NOT APPLICABLE SEE ADD'L SITE PLAN)
- 18) WATER FEATURE (SEE LANDSCAPE PLANS)
- 19) TRASH ENCLOSURE
- 20) TRANSFORMER
- 21) PEDESTRIAN CROSSING
- 22) RETAINING WALL
- 23) TRELLIS
- 24) NOT USED
- 25) SITE FURNISHING (NOT APPLICABLE SEE ADD'L SITE PLAN)
- 26) DRAIN
- 27) COLUMN
- 28) ENHANCED PAVING
- 29) ROOF EQUIPMENT (HVAC)
- 30) EXHAUST VENT
- 31) ELEVATOR
- 32) TREE GRATE (NOT APPLICABLE SEE ADD'L SITE PLAN)
- 33) SIDEWALK WITH PILLASTERS
- 34) RAILING WITH PILLASTERS
- 35) GATE

**SITE PLAN LEGEND:**

- PROPERTY LINE
- RETAINING WALL
- BUILDING AREA
- TRASH CONTAINER  
SEE LANDSCAPE PLANS
- POTTED PLANT
- NEW TREE SEE LANDSCAPE PLANS
- PROPOSED BENCH  
SEE LANDSCAPE PLANS
- PROPOSED TABLE AND CHAIRS
- BACKFLOW PREVENTER
- FIRE HYDRANT
- R.B.Q. GRILL

SITE PLAN  
 BLDG. #1 - 3RD FLOOR  
 BLDG. #2 - ROOF  
 BLDG. #3 - ROOF  
 BLDG. #4A - 2ND FLOOR  
 BLDG. #4B - 1ST FLOOR  
 BLDG. #5 - BASEMENT  
 BLDG. #6 ABOVE  
 SCALE: 1" = 20'-0"



REVISIONS	

DRAWING INFO	
COMPUTER FILE	
DATE	11/21/2013
SCALE	
DWG NO.	1888

These drawings are each of them and are the property of Heathcote & Associates. All designs and information contained in these drawings are for the project and are not to be used for any other project without the express written consent of Heathcote & Associates. It is the responsibility of the user of these drawings to verify the accuracy of the information contained herein. Heathcote & Associates is not responsible for any errors or omissions in these drawings. Heathcote & Associates is not responsible for any damage or injury resulting from the use of these drawings.


Copyright: Heathcote & Associates  
 4848 Agoura Road  
 Agoura Hills, California

CORNERSTONE



Heathcote & Associates  
 Architecture  
 3396 Willow Lane  
 Westlake Village  
 California Suite 200  
 Phone 805-497-4700

Sheet  
 A1.4

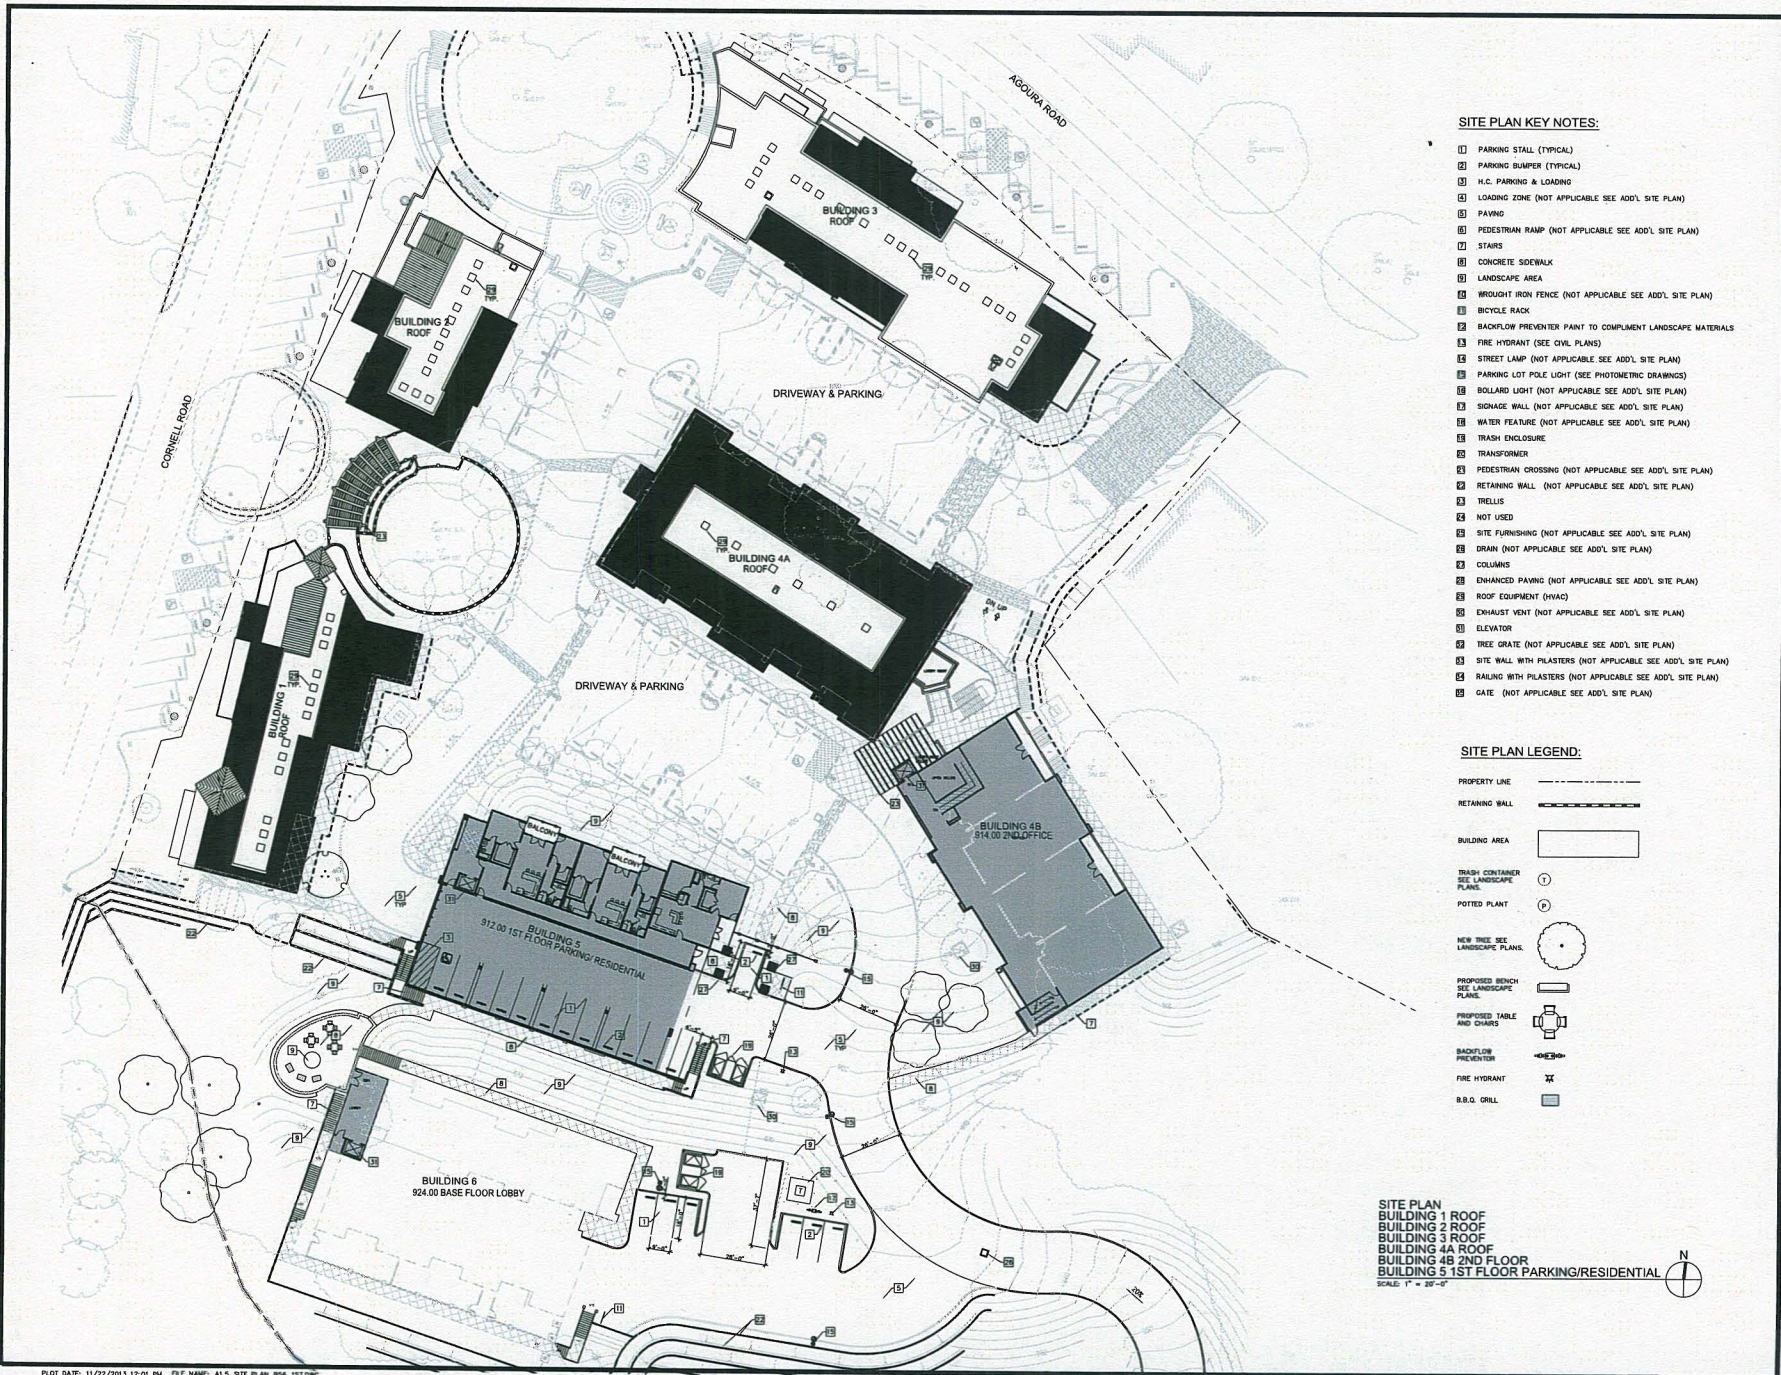

**SITE PLAN KEY NOTES:**

- [1] PARKING STALL (TYPICAL)
- [2] PARKING BUMPER (TYPICAL)
- [3] H.C. PARKING & LOADING
- [4] LOADING ZONE (NOT APPLICABLE SEE ADD'L SITE PLAN)
- [5] PAVING
- [6] PEDESTRIAN RAMP (NOT APPLICABLE SEE ADD'L SITE PLAN)
- [7] STAIRS
- [8] CONCRETE SIDEWALK
- [9] LANDSCAPE AREA
- [10] WROUGHT IRON FENCE (NOT APPLICABLE SEE ADD'L SITE PLAN)
- [11] BICYCLE RACK
- [12] BACKFLOW PREVENTER PAINT TO COMPLEMENT LANDSCAPE MATERIALS
- [13] FIRE HYDRANT (SEE CIVIL PLANS)
- [14] STREET LAMP (NOT APPLICABLE SEE ADD'L SITE PLAN)
- [15] PARKING LOT POLE LIGHT (SEE PHOTOGRAPHIC DRAWINGS)
- [16] BOLLARD LIGHT (NOT APPLICABLE SEE ADD'L SITE PLAN)
- [17] SIGNAGE WALL (NOT APPLICABLE SEE ADD'L SITE PLAN)
- [18] WATER FEATURE (NOT APPLICABLE SEE ADD'L SITE PLAN)
- [19] TRASH ENCLOSURE
- [20] TRANSFORMER
- [21] PEDESTRIAN CROSSING (NOT APPLICABLE SEE ADD'L SITE PLAN)
- [22] RETAINING WALL (NOT APPLICABLE SEE ADD'L SITE PLAN)
- [23] TRELLIS
- [24] NOT USED
- [25] SITE FURNISHING (NOT APPLICABLE SEE ADD'L SITE PLAN)
- [26] DRAIN (NOT APPLICABLE SEE ADD'L SITE PLAN)
- [27] COLUMNS
- [28] ENHANCED PAVING (NOT APPLICABLE SEE ADD'L SITE PLAN)
- [29] ROOF EQUIPMENT (HVAC)
- [30] EXHAUST VENT (NOT APPLICABLE SEE ADD'L SITE PLAN)
- [31] ELEVATOR
- [32] TREE GRATE (NOT APPLICABLE SEE ADD'L SITE PLAN)
- [33] SITE WALL WITH PLASTERS (NOT APPLICABLE SEE ADD'L SITE PLAN)
- [34] RAILING WITH PLASTERS (NOT APPLICABLE SEE ADD'L SITE PLAN)
- [35] GATE (NOT APPLICABLE SEE ADD'L SITE PLAN)

**SITE PLAN LEGEND:**

- PROPERTY LINE
- RETAINING WALL
- BUILDING AREA
- TRASH CONTAINER SEE LANDSCAPE PLANS
- POTTED PLANT
- NEW TREE SEE LANDSCAPE PLANS
- PROPOSED BENCH SEE LANDSCAPE PLANS
- PROPOSED TABLE AND CHAIRS
- BACKFLOW PREVENTER
- FIRE HYDRANT
- R.B.G. GRILL

**SITE PLAN**  
 BUILDING 1 ROOF  
 BUILDING 2 ROOF  
 BUILDING 3 ROOF  
 BUILDING 4A ROOF  
 BUILDING 4B 2ND FLOOR  
 BUILDING 5 1ST FLOOR PARKING/RESIDENTIAL  
 BUILDING 6  
 924.00 BASE FLOOR LOBBY  
 SCALE: 1" = 20'-0"



REVISIONS

DRAWING INFO
COMPUTER FILE
DATE
11/22/2013
SCALE
JOB NO.
1000

Site drawings are to be utilized as a guide only. All drawings are subject to change without notice. The client is responsible for obtaining all necessary permits and approvals. The architect is not responsible for the construction of the project. 

Copyright © 2013 Heathcote & Associates, All Rights Reserved


CORNERSTONE  
 AGOURA ROAD  
 AGOURA HILLS, CALIFORNIA



**Heathcote & Associates**

Architecture  
 Willow Lane  
 Westlake Village  
 California Suite 200  
 Phone 805-497-4700

SHEET  
**A1.5**

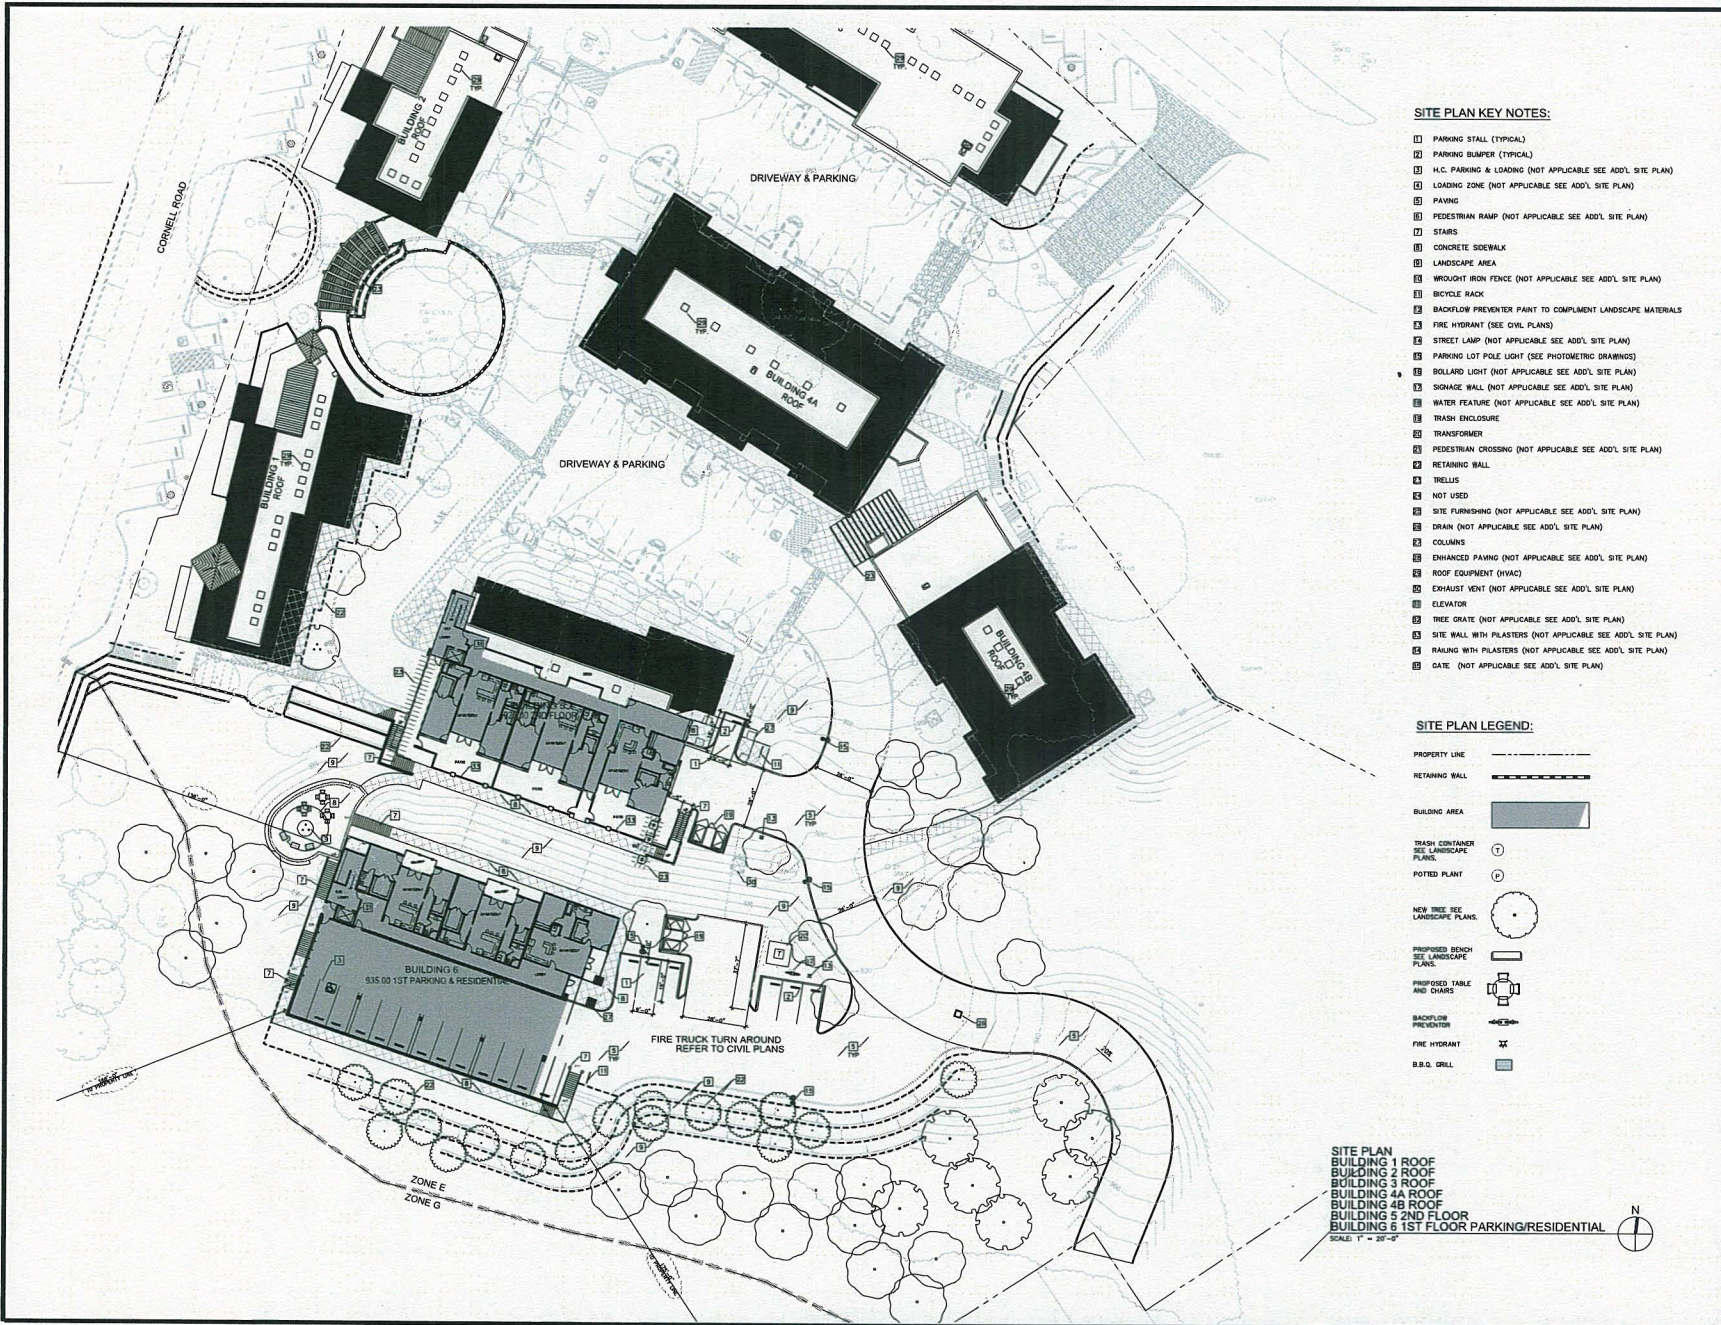

**SITE PLAN KEY NOTES:**

- 1] PARKING STALL (TYPICAL)
- 2] PARKING BARRIER (TYPICAL)
- 3] H.C. PARKING & LOADING (NOT APPLICABLE SEE ADD'L SITE PLAN)
- 4] LOADING ZONE (NOT APPLICABLE SEE ADD'L SITE PLAN)
- 5] PAVING
- 6] PEDESTRIAN RAMP (NOT APPLICABLE SEE ADD'L SITE PLAN)
- 7] STAIRS
- 8] CONCRETE SIDEWALK
- 9] LANDSCAPE AREA
- 10] WROUGHT IRON FENCE (NOT APPLICABLE SEE ADD'L SITE PLAN)
- 11] BICYCLE RACK
- 12] BACKFLOW PREVENTER PAINT TO COMPLIMENT LANDSCAPE MATERIALS
- 13] FIRE HYDRANT (SEE CIVIL PLANS)
- 14] STREET LAMP (NOT APPLICABLE SEE ADD'L SITE PLAN)
- 15] PARKING LOT POLE LIGHT (SEE PHOTOMETRIC DRAWINGS)
- 16] BOLLARD LIGHT (NOT APPLICABLE SEE ADD'L SITE PLAN)
- 17] SIGNAGE WALL (NOT APPLICABLE SEE ADD'L SITE PLAN)
- 18] WATER FEATURE (NOT APPLICABLE SEE ADD'L SITE PLAN)
- 19] TRASH ENCLOSURE
- 20] TRANSFORMER
- 21] PEDESTRIAN CROSSING (NOT APPLICABLE SEE ADD'L SITE PLAN)
- 22] RETAINING WALL
- 23] TRELLIS
- 24] NOT USED
- 25] SITE FURNISHING (NOT APPLICABLE SEE ADD'L SITE PLAN)
- 26] DRAIN (NOT APPLICABLE SEE ADD'L SITE PLAN)
- 27] COLUMNS
- 28] ENHANCED PAVING (NOT APPLICABLE SEE ADD'L SITE PLAN)
- 29] ROOF EQUIPMENT (HVAC)
- 30] EXHAUST VENT (NOT APPLICABLE SEE ADD'L SITE PLAN)
- 31] ELEVATOR
- 32] TREE GRATE (NOT APPLICABLE SEE ADD'L SITE PLAN)
- 33] SITE WALL WITH PILASTERS (NOT APPLICABLE SEE ADD'L SITE PLAN)
- 34] RAILING WITH PILASTERS (NOT APPLICABLE SEE ADD'L SITE PLAN)
- 35] GATE (NOT APPLICABLE SEE ADD'L SITE PLAN)

**SITE PLAN LEGEND:**

- PROPERTY LINE
- RETAINING WALL
- BUILDING AREA
- TRASH CONTAINER  
SEE LANDSCAPE PLANS
- POTTED PLANT
- NEW TREE SEE  
LANDSCAPE PLANS
- PROPOSED BENCH  
SEE LANDSCAPE PLANS
- PROPOSED TABLE  
AND CHAIRS
- BACKFLOW  
PREVENTER
- FIRE HYDRANT
- B.B.Q. GRILL

SITE PLAN  
 BUILDING 1 ROOF  
 BUILDING 2 ROOF  
 BUILDING 3 ROOF  
 BUILDING 4A ROOF  
 BUILDING 4B ROOF  
 BUILDING 5 2ND FLOOR  
 BUILDING 6 1ST FLOOR PARKING/RESIDENTIAL  
 SCALE 1" = 20'-0"

REVISIONS	

DRAWING INFO	
COMPUTER FILE	
SITE	11/22/2013
SCALE	
JOB NO.	8888

These drawings are works of service and are the property of Heathcote & Associates. All drawings are to be used only for the project and location indicated on the title block. No part of these drawings may be reproduced or transmitted in any form or by any means, electronic, mechanical, photocopying, recording, or by any information storage and retrieval system, without the prior written permission of Heathcote & Associates.


Copyright: Heathcote & Associates  
 11/21/13 10:45 AM

CORNERSTONE  
 40000A ROAD  
 AUBURN, HILLS, CALIFORNIA



**Heathcote & Associates**  
 Architecture  
 3396 Willow Lane  
 Westlake Village  
 California Suite 200  
 Phone 805-497-4700

SHEET  
**A1.6**

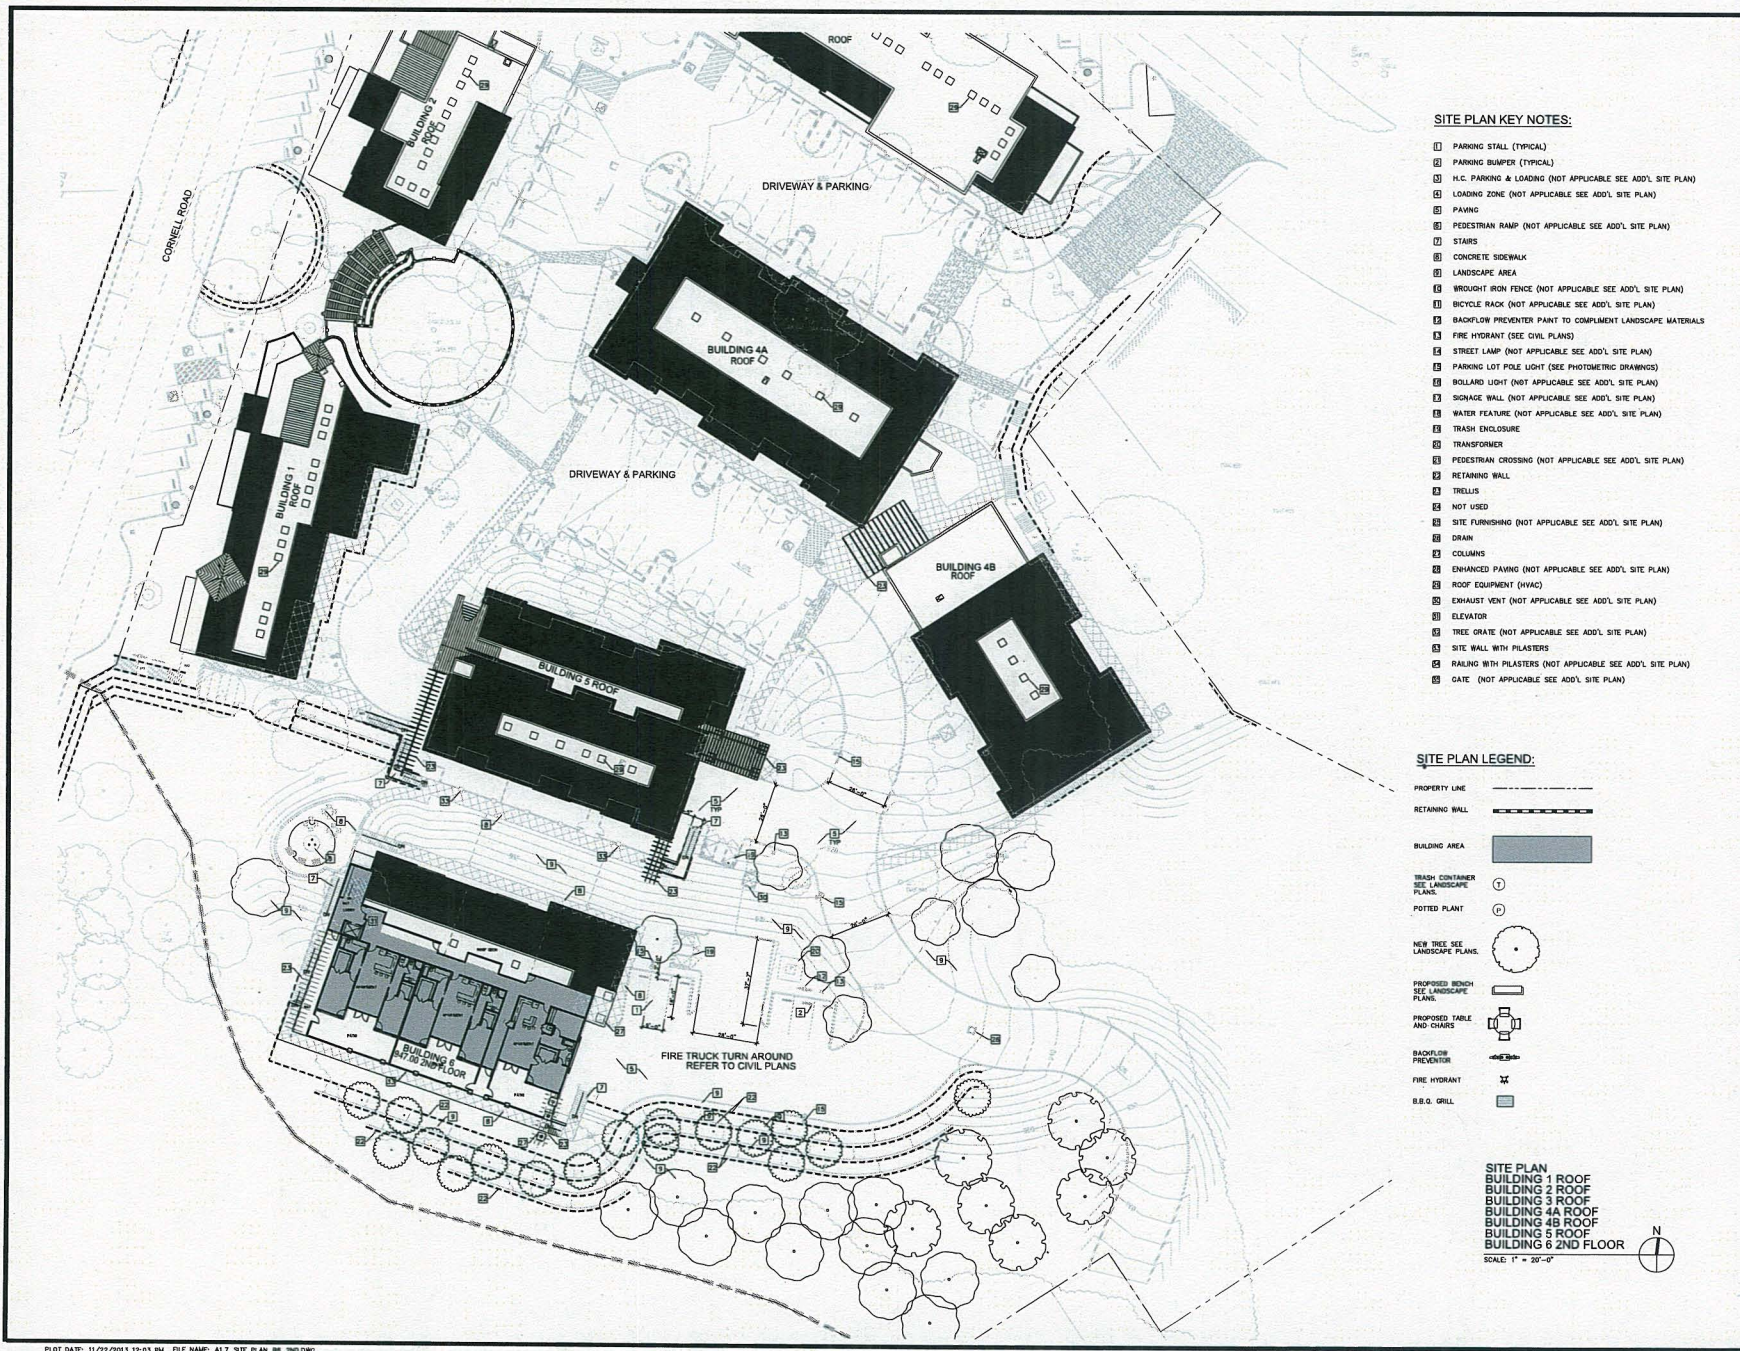

CORNELL ROAD

DRIVEWAY & PARKING

DRIVEWAY & PARKING

FIRE TRUCK TURN AROUND  
REFER TO CIVIL PLANS

- SITE PLAN KEY NOTES:**
- 1 PARKING STALL (TYPICAL)
  - 2 PARKING BUMPER (TYPICAL)
  - 3 H.C. PARKING & LOADING (NOT APPLICABLE SEE ADD'L SITE PLAN)
  - 4 LOADING ZONE (NOT APPLICABLE SEE ADD'L SITE PLAN)
  - 5 PAVING
  - 6 PEDESTRIAN RAMP (NOT APPLICABLE SEE ADD'L SITE PLAN)
  - 7 STAIRS
  - 8 CONCRETE SIDEWALK
  - 9 LANDSCAPE AREA
  - 10 WROUGHT IRON FENCE (NOT APPLICABLE SEE ADD'L SITE PLAN)
  - 11 BICYCLE RACK (NOT APPLICABLE SEE ADD'L SITE PLAN)
  - 12 BACKFLOW PREVENTER PAINT TO COMPLIMENT LANDSCAPE MATERIALS
  - 13 FIRE HYDRANT (SEE CIVIL PLANS)
  - 14 STREET LAMP (NOT APPLICABLE SEE ADD'L SITE PLAN)
  - 15 PARKING LOT POLE LIGHT (SEE PHOTOMETRIC DRAWINGS)
  - 16 BOLLARD LIGHT (NOT APPLICABLE SEE ADD'L SITE PLAN)
  - 17 SIGNAGE WALL (NOT APPLICABLE SEE ADD'L SITE PLAN)
  - 18 WATER FEATURE (NOT APPLICABLE SEE ADD'L SITE PLAN)
  - 19 TRASH ENCLOSURE
  - 20 TRANSFORMER
  - 21 PEDESTRIAN CROSSING (NOT APPLICABLE SEE ADD'L SITE PLAN)
  - 22 RETAINING WALL
  - 23 TRELLIS
  - 24 NOT USED
  - 25 SITE FURNISHING (NOT APPLICABLE SEE ADD'L SITE PLAN)
  - 26 DRAIN
  - 27 COLUMNS
  - 28 ENHANCED PAVING (NOT APPLICABLE SEE ADD'L SITE PLAN)
  - 29 ROOF EQUIPMENT (HVAC)
  - 30 EXHAUST VENT (NOT APPLICABLE SEE ADD'L SITE PLAN)
  - 31 ELEVATOR
  - 32 TREE GRATE (NOT APPLICABLE SEE ADD'L SITE PLAN)
  - 33 SITE WALL WITH PILASTERS
  - 34 RAILING WITH PILASTERS (NOT APPLICABLE SEE ADD'L SITE PLAN)
  - 35 GATE (NOT APPLICABLE SEE ADD'L SITE PLAN)

- SITE PLAN LEGEND:**
- PROPERTY LINE
  - RETAINING WALL
  - BUILDING AREA
  - TRASH CONTAINER  
SEE LANDSCAPE PLANS
  - POTTED PLANT
  - NEW TREE SEE LANDSCAPE PLANS
  - PROPOSED BENCH  
SEE LANDSCAPE PLANS
  - PROPOSED TABLE AND CHAIRS
  - BACKFLOW PREVENTOR
  - FIRE HYDRANT
  - B.B.G. GRILL

**SITE PLAN**  
 BUILDING 1 ROOF  
 BUILDING 2 ROOF  
 BUILDING 3 ROOF  
 BUILDING 4A ROOF  
 BUILDING 4B ROOF  
 BUILDING 5 ROOF  
 BUILDING 6 2ND FLOOR  
 SCALE 1" = 20'-0"



REVISIONS

DRAWING INFO
COMPILED FILE
DATE 11/27/2013
SCALE
JOB NO. 1808

CORNERSTONE  
 1400004 ROAD  
 AGUIRRA HILLS, CALIFORNIA



**Heathcote & Associates**  
 Architecture  
 3396 Willow Lane  
 Westlake Village  
 California Suite 200  
 Phone 805-497-4700

SHEET  
**A1.7**



**LEGEND:**

- VIEWPOINT
  - DOOR & FRAME
  - WINDOW & FRAME
  - WALL
  - INTERIOR WALL (OPTIONAL SIGNIFY LAYOUT)
  - RETAINING WALL
  - TRASH CONTAINER (SEE LANDSCAPE PLANS)
  - POTTED PLANT
  - PROPOSED BENCH (SEE LANDSCAPE PLANS)
  - PROPOSED TABLE AND CHAIRS
  - BACKFLOW PREVENTER
  - FIRE HYDRANT
  - B.B.Q. GRILL
- \* SEE INFORMATION FOR REFERENCE ONLY - REFER TO SITE PLAN

**KEY NOTES**

- [1] BALCONY (NOT APPLICABLE SEE ADD'L FLOOR PLAN)
- [2] AWNING (NOT APPLICABLE SEE ADD'L FLOOR PLAN)
- [3] EXHAUST VENT (NOT APPLICABLE SEE ADD'L FLOOR PLAN)
- [4] RAILING (NOT APPLICABLE SEE ADD'L FLOOR PLAN)
- [5] TRELLIS (NOT APPLICABLE SEE ADD'L FLOOR PLAN)
- [6] COLUMN (NOT APPLICABLE SEE ADD'L FLOOR PLAN)
- [7] STAIRS
- [8] ELEVATOR
- [9] STREET LAMP (NOT APPLICABLE SEE ADD'L FLOOR PLAN)
- [10] PARKING LOT POLE LIGHT (NOT APPLICABLE SEE ADD'L FLOOR PLAN)
- [11] BOLLARD LIGHT (NOT APPLICABLE SEE ADD'L FLOOR PLAN)
- [12] BROUGHT IRON FENCE
- [13] SIDEWALK
- [14] LANDSCAPING
- [15] PAVING
- [16] SITE FURNISHING
- [17] HVAC SHAFT
- [18] RAISED CONCRETE CURB
- [19] BIKE RACK
- [20] FIRE HYDRANT
- [21] BACKFLOW PREVENTER
- [22] TREE GRATE
- [23] RETAINING WALL
- [24] SITE WALL WITH PILASTERS (NOT APPLICABLE SEE ADD'L FLOOR PLAN)
- [25] RAILING WITH PILASTERS (NOT APPLICABLE SEE ADD'L FLOOR PLAN)
- [26] PEDESTRIAN RAMP
- [27] WALL MOUNTED LIGHT FIXTURE
- [28] FOUNTAIN (NOT APPLICABLE SEE ADD'L FLOOR PLAN)
- [29] TRANSFORMER (NOT APPLICABLE SEE ADD'L FLOOR PLAN)
- [30] TRASH ENCLOSURE (NOT APPLICABLE SEE ADD'L FLOOR PLAN)
- [31] ENHANCED PAVING (NOT APPLICABLE SEE ADD'L FLOOR PLAN)
- [32] H.C. SIGN (NOT APPLICABLE SEE ADD'L FLOOR PLAN)
- [33] PARKING BUMPER
- [34] H.C. PARKING STALL
- [35] GRATE (NOT APPLICABLE SEE ADD'L FLOOR PLAN)
- [36] 18" HIGH SEAL WALL (NOT APPLICABLE SEE ADD'L FLOOR PLAN)

PLAZA FIRST LEVEL  
SCALE: 1/8" = 1'-0"



REVISIONS

DATE	SCALE
11/21/2013	

This document is the property of Heathcote & Associates. All drawings are the property of Heathcote & Associates. No part of this drawing may be reproduced, stored in a retrieval system, or transmitted in any form or by any means, electronic, mechanical, photocopying, recording, or by any information storage and retrieval system, without the prior written permission of Heathcote & Associates. Heathcote & Associates is not responsible for any errors or omissions in this drawing. The user of this drawing is advised to verify all dimensions and conditions of the site before construction. Heathcote & Associates is not responsible for any changes or modifications to this drawing after the date of issue. Heathcote & Associates is not responsible for any construction or other actions taken by anyone other than Heathcote & Associates.

**CORNERSTONE**


ACQUERIA HILLS, CALIFORNIA  
LORDBURK ROAD



**Heathcote & Associates**

Architecture  
3396 Willow Lane  
Westlake Village  
California Suite 200  
Phone 805-497-4700

SHEET  
**A2.1**

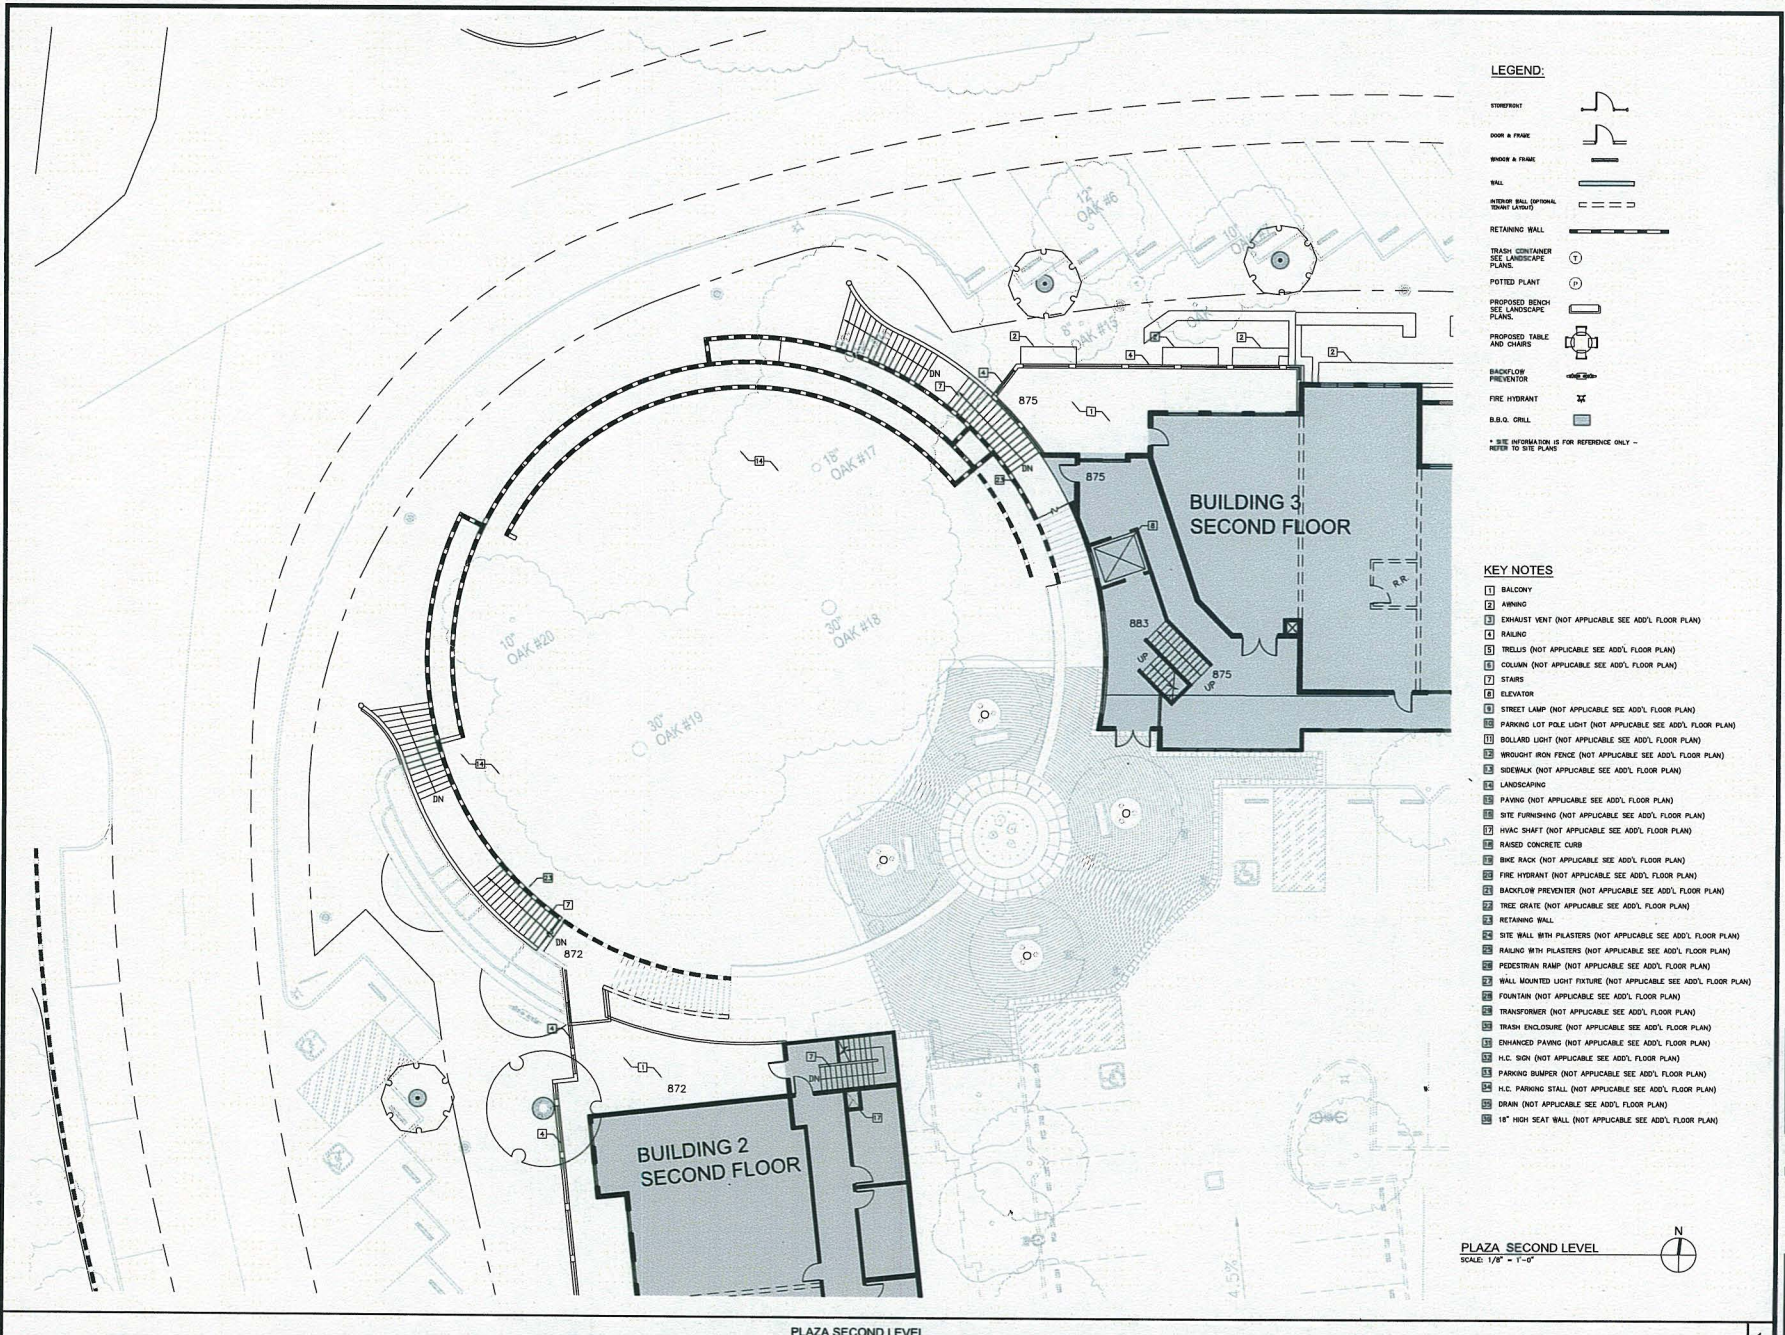

**LEGEND:**

- STREETFRONT
  - DOOR & FRAME
  - WINDOW & FRAME
  - WALL
  - SCREEN WALL (OPTIONAL SEAT/LANDSCAPE)
  - RETAINING WALL
  - TRASH CONTAINER SEE LANDSCAPE PLANS.
  - POTTED PLANT
  - PROPOSED BENCH SEE LANDSCAPE PLANS.
  - PROPOSED TABLE AND CHAIRS
  - BACKFLOW PREVENTOR
  - FIRE HYDRANT
  - B.B.O. GRILL
- \* SEE INFORMATION IS FOR REFERENCE ONLY -- REFER TO THE PLAN.

**KEY NOTES**

- 1 BALCONY
- 2 AWNING
- 3 EXHAUST VENT (NOT APPLICABLE SEE ADD'L FLOOR PLAN)
- 4 RAILING
- 5 TRELLIS (NOT APPLICABLE SEE ADD'L FLOOR PLAN)
- 6 COLUMN (NOT APPLICABLE SEE ADD'L FLOOR PLAN)
- 7 STAIRS
- 8 ELEVATOR
- 9 STREET LAMP (NOT APPLICABLE SEE ADD'L FLOOR PLAN)
- 10 PARKING LOT POLE LIGHT (NOT APPLICABLE SEE ADD'L FLOOR PLAN)
- 11 DOLLARD LIGHT (NOT APPLICABLE SEE ADD'L FLOOR PLAN)
- 12 WROUGHT IRON FENCE (NOT APPLICABLE SEE ADD'L FLOOR PLAN)
- 13 SIDEWALK (NOT APPLICABLE SEE ADD'L FLOOR PLAN)
- 14 LANDSCAPING
- 15 PAVING (NOT APPLICABLE SEE ADD'L FLOOR PLAN)
- 16 SITE FURNISHING (NOT APPLICABLE SEE ADD'L FLOOR PLAN)
- 17 HVAC SHAFT (NOT APPLICABLE SEE ADD'L FLOOR PLAN)
- 18 RAISED CONCRETE CURB
- 19 BIKE RACK (NOT APPLICABLE SEE ADD'L FLOOR PLAN)
- 20 FIRE HYDRANT (NOT APPLICABLE SEE ADD'L FLOOR PLAN)
- 21 BACKFLOW PREVENTOR (NOT APPLICABLE SEE ADD'L FLOOR PLAN)
- 22 TREE GRATE (NOT APPLICABLE SEE ADD'L FLOOR PLAN)
- 23 RETAINING WALL
- 24 SITE WALL WITH PILASTERS (NOT APPLICABLE SEE ADD'L FLOOR PLAN)
- 25 RAILING WITH PILASTERS (NOT APPLICABLE SEE ADD'L FLOOR PLAN)
- 26 PEDESTRIAN RAMP (NOT APPLICABLE SEE ADD'L FLOOR PLAN)
- 27 WALL MOUNTED LIGHT FIXTURE (NOT APPLICABLE SEE ADD'L FLOOR PLAN)
- 28 FOUNTAIN (NOT APPLICABLE SEE ADD'L FLOOR PLAN)
- 29 TRANSFORMER (NOT APPLICABLE SEE ADD'L FLOOR PLAN)
- 30 TRASH ENCLOSURE (NOT APPLICABLE SEE ADD'L FLOOR PLAN)
- 31 ENHANCED PAVING (NOT APPLICABLE SEE ADD'L FLOOR PLAN)
- 32 H.C. SIGN (NOT APPLICABLE SEE ADD'L FLOOR PLAN)
- 33 PARKING RAMPOR (NOT APPLICABLE SEE ADD'L FLOOR PLAN)
- 34 H.C. PARKING STALL (NOT APPLICABLE SEE ADD'L FLOOR PLAN)
- 35 DRAIN (NOT APPLICABLE SEE ADD'L FLOOR PLAN)
- 36 18" HIGH SEAT WALL (NOT APPLICABLE SEE ADD'L FLOOR PLAN)

PLAZA SECOND LEVEL  
SCALE: 1/8" = 1'-0"



REVISIONS

DRAWING #/3
CONTRACT FILE
DATE
11/21/2013
SCALE
JOB NO.
1888

CORNERSTONE


AQUINA HILLS, CALIFORNIA

AQUINA ROAD



**Architecture**  
3396 Willow Lane  
Westlake Village  
California Suite 200  
Phone 805-497-4700

SHEET  
**A2.2**

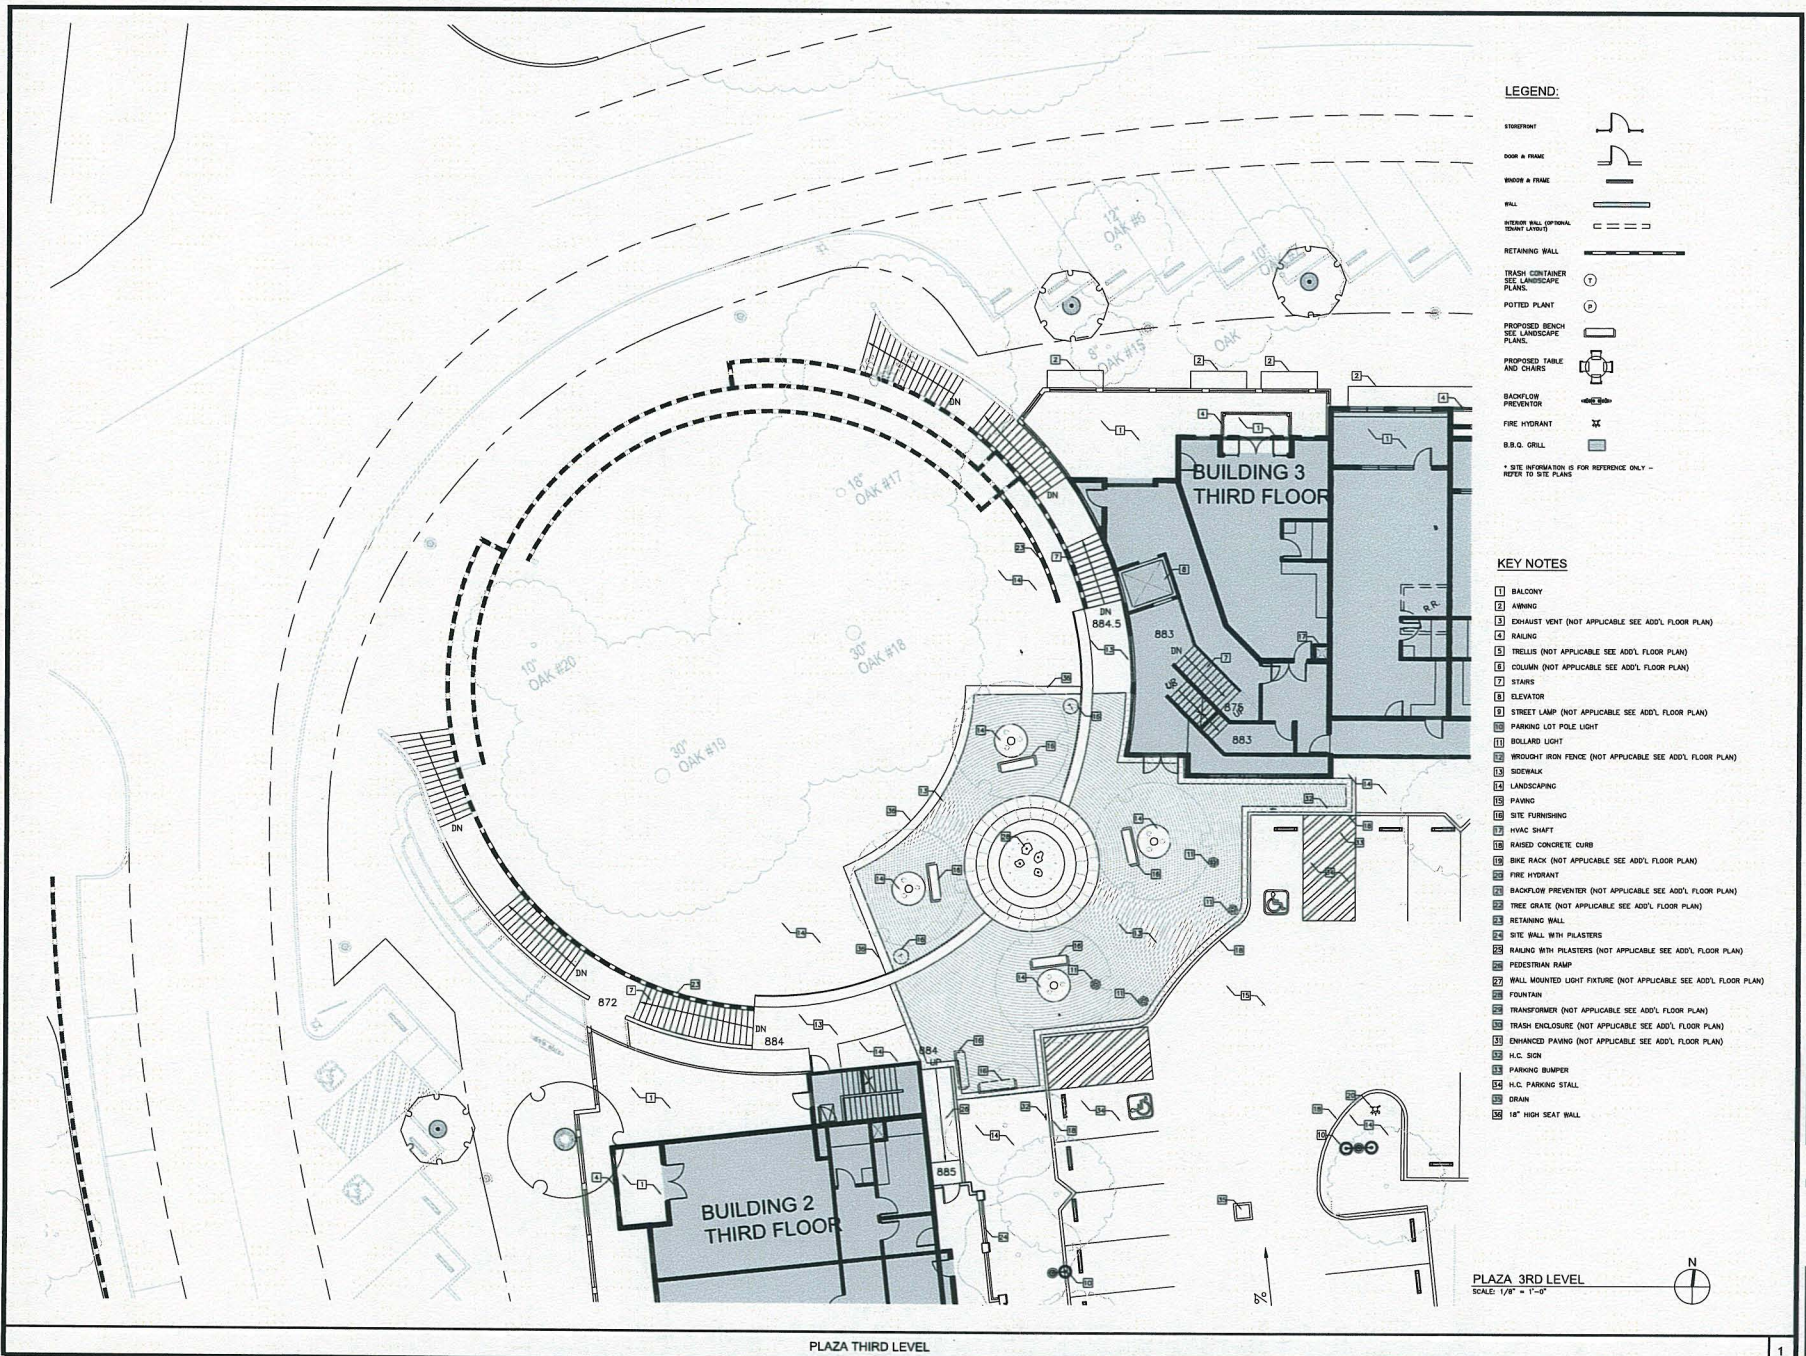

REVISED

DATE	11/21/2013
SCALE	1/8" = 1'-0"
JOB NO.	1886

These drawings are the property of Heathcote & Associates. All rights reserved. No part of these drawings may be reproduced without the written consent of Heathcote & Associates. Heathcote & Associates is not responsible for any errors or omissions in these drawings. The user of these drawings shall be responsible for obtaining all necessary permits and approvals from the appropriate authorities. Heathcote & Associates is not responsible for any damage or injury resulting from the use of these drawings. Heathcote & Associates is not responsible for any construction or other work not shown on these drawings. Heathcote & Associates is not responsible for any construction or other work not shown on these drawings.

HEATHCOTE & ASSOCIATES  
ARCHITECTS  
CORNERSTONE  
AGUIRRE HILLS, CALIFORNIA  
AGUIRRE HILLS, CALIFORNIA

**LEGEND:**

- 1. SIGNPOST
- 2. DOOR & FRAME
- 3. WINDOW & FRAME
- 4. WALL
- 5. RETAINING WALL (SEE LANDSCAPE PLANS)
- 6. TRASH CONTAINER (SEE LANDSCAPE PLANS)
- 7. POTTED PLANT
- 8. PROPOSED BENCH (SEE LANDSCAPE PLANS)
- 9. PROPOSED TABLE AND CHAIRS
- 10. BACKFLOW PREVENTOR
- 11. FIRE HYDRANT
- 12. B.B.Q. GRILL

**KEY NOTES**

- 1. BALCONY
- 2. AWNING
- 3. EXHAUST VENT (NOT APPLICABLE SEE ADD'L FLOOR PLAN)
- 4. RAILING
- 5. TRELLIS (NOT APPLICABLE SEE ADD'L FLOOR PLAN)
- 6. COLUMN (NOT APPLICABLE SEE ADD'L FLOOR PLAN)
- 7. STAIRS
- 8. ELEVATOR
- 9. STREET LAMP (NOT APPLICABLE SEE ADD'L FLOOR PLAN)
- 10. PARKING LOT POLE LIGHT
- 11. BOLLARD LIGHT
- 12. WROUGHT IRON FENCE (NOT APPLICABLE SEE ADD'L FLOOR PLAN)
- 13. SIDEWALK
- 14. LANDSCAPING
- 15. PAVING
- 16. SITE FURNISHING
- 17. HVAC SHAFT
- 18. RAISED CONCRETE CURB
- 19. BIKE RACK (NOT APPLICABLE SEE ADD'L FLOOR PLAN)
- 20. FIRE HYDRANT
- 21. BACKFLOW PREVENTOR (NOT APPLICABLE SEE ADD'L FLOOR PLAN)
- 22. TREE GRATE (NOT APPLICABLE SEE ADD'L FLOOR PLAN)
- 23. RETAINING WALL
- 24. SITE WALL WITH PLASTERS
- 25. RAILING WITH PLASTERS (NOT APPLICABLE SEE ADD'L FLOOR PLAN)
- 26. PEDESTRIAN RAMP
- 27. WALL MOUNTED LIGHT FIXTURE (NOT APPLICABLE SEE ADD'L FLOOR PLAN)
- 28. FOUNTAIN
- 29. TRANSFORMER (NOT APPLICABLE SEE ADD'L FLOOR PLAN)
- 30. TRASH ENCLOSURE (NOT APPLICABLE SEE ADD'L FLOOR PLAN)
- 31. ENHANCED PAVING (NOT APPLICABLE SEE ADD'L FLOOR PLAN)
- 32. H.C. SIGN
- 33. PARKING BUMPER
- 34. H.C. PARKING STALL
- 35. DRAIN
- 36. 18" HIGH SEAT WALL

PLAZA 3RD LEVEL  
SCALE: 1/8" = 1'-0"





REVISIONS

DRAWING INFO  
 COMPUTER FILE  
 DATE  
 11/22/2013  
 SCALE  
 JOB NO.  
 1385

CORNERSTONE ARCHITECTURE & ASSOCIATES  
 308 BAYVIEW

AGGRIER, BELLE, CALIFORNIA

CORNERSTONE

AGGRIER, BELLE



Heathcote & Associates  
 Architecture  
 3396 Willow Lane  
 Westlake Village  
 California Suite 200  
 Phone 805-497-4700

SHEET  
 A2.4


**LEGEND:**

- STOREFRONT
- DOOR & FRAME
- WINDOW & FRAME
- WALL
- INTERIOR WALL (OPTIONAL FINISH LAYOUT)
- RETAINING WALL
- TRASH CONTAINER SEE LANDSCAPE PLANS
- POTTED PLANT
- PROPOSED BENCH SEE LANDSCAPE PLANS
- PROPOSED TABLE AND CHAIRS
- BACKFLOW PREVENTER
- FIRE HYDRANT
- B.B.O. ORILL


**KEY NOTES**

- 1 BALCONY (NOT APPLICABLE SEE ADD'L FLOOR PLAN)
- 2 FINING
- 3 EXHAUST VENT (NOT APPLICABLE SEE ADD'L FLOOR PLAN)
- 4 RAILING (NOT APPLICABLE SEE ADD'L FLOOR PLAN)
- 5 TRELLIS (NOT APPLICABLE SEE ADD'L FLOOR PLAN)
- 6 COLUMN
- 7 STAIRS
- 8 ELEVATOR
- 9 STREET LAMP
- 10 PARKING LOT POLE LIGHT (NOT APPLICABLE SEE ADD'L FLOOR PLAN)
- 11 BOLLARD LIGHT (NOT APPLICABLE SEE ADD'L FLOOR PLAN)
- 12 WROUGHT IRON FENCE (NOT APPLICABLE SEE ADD'L FLOOR PLAN)
- 13 SIDEWALK
- 14 LANDSCAPING
- 15 PAVING
- 16 SITE FURNISHING
- 17 HVAC SHAFT
- 18 RAISED CONCRETE CURB
- 19 BIKE RACK
- 20 FIRE HYDRANT
- 21 BACKFLOW PREVENTER
- 22 TREE GRATE
- 23 RETAINING WALL
- 24 SITE WALL WITH PLASTERS (NOT APPLICABLE SEE ADD'L FLOOR PLAN)
- 25 RAILING WITH PILASTERS (NOT APPLICABLE SEE ADD'L FLOOR PLAN)
- 26 PEDESTRIAN RAMP
- 27 WALL MOUNTED LIGHT FIXTURE
- 28 FOUNTAIN (NOT APPLICABLE SEE ADD'L FLOOR PLAN)
- 29 TRANSFORMER (NOT APPLICABLE SEE ADD'L FLOOR PLAN)
- 30 TRASH ENCLOSURE
- 31 ENHANCED PAVING (NOT APPLICABLE SEE ADD'L FLOOR PLAN)
- 32 H.C. SIGN
- 33 PARKING BUMPER
- 34 H.C. PARKING STALL
- 35 DRAIN (NOT APPLICABLE SEE ADD'L FLOOR PLAN)

**BUILDING 1 1ST FLOOR PLAN**  
 SCALE: 1/8" = 1'-0"

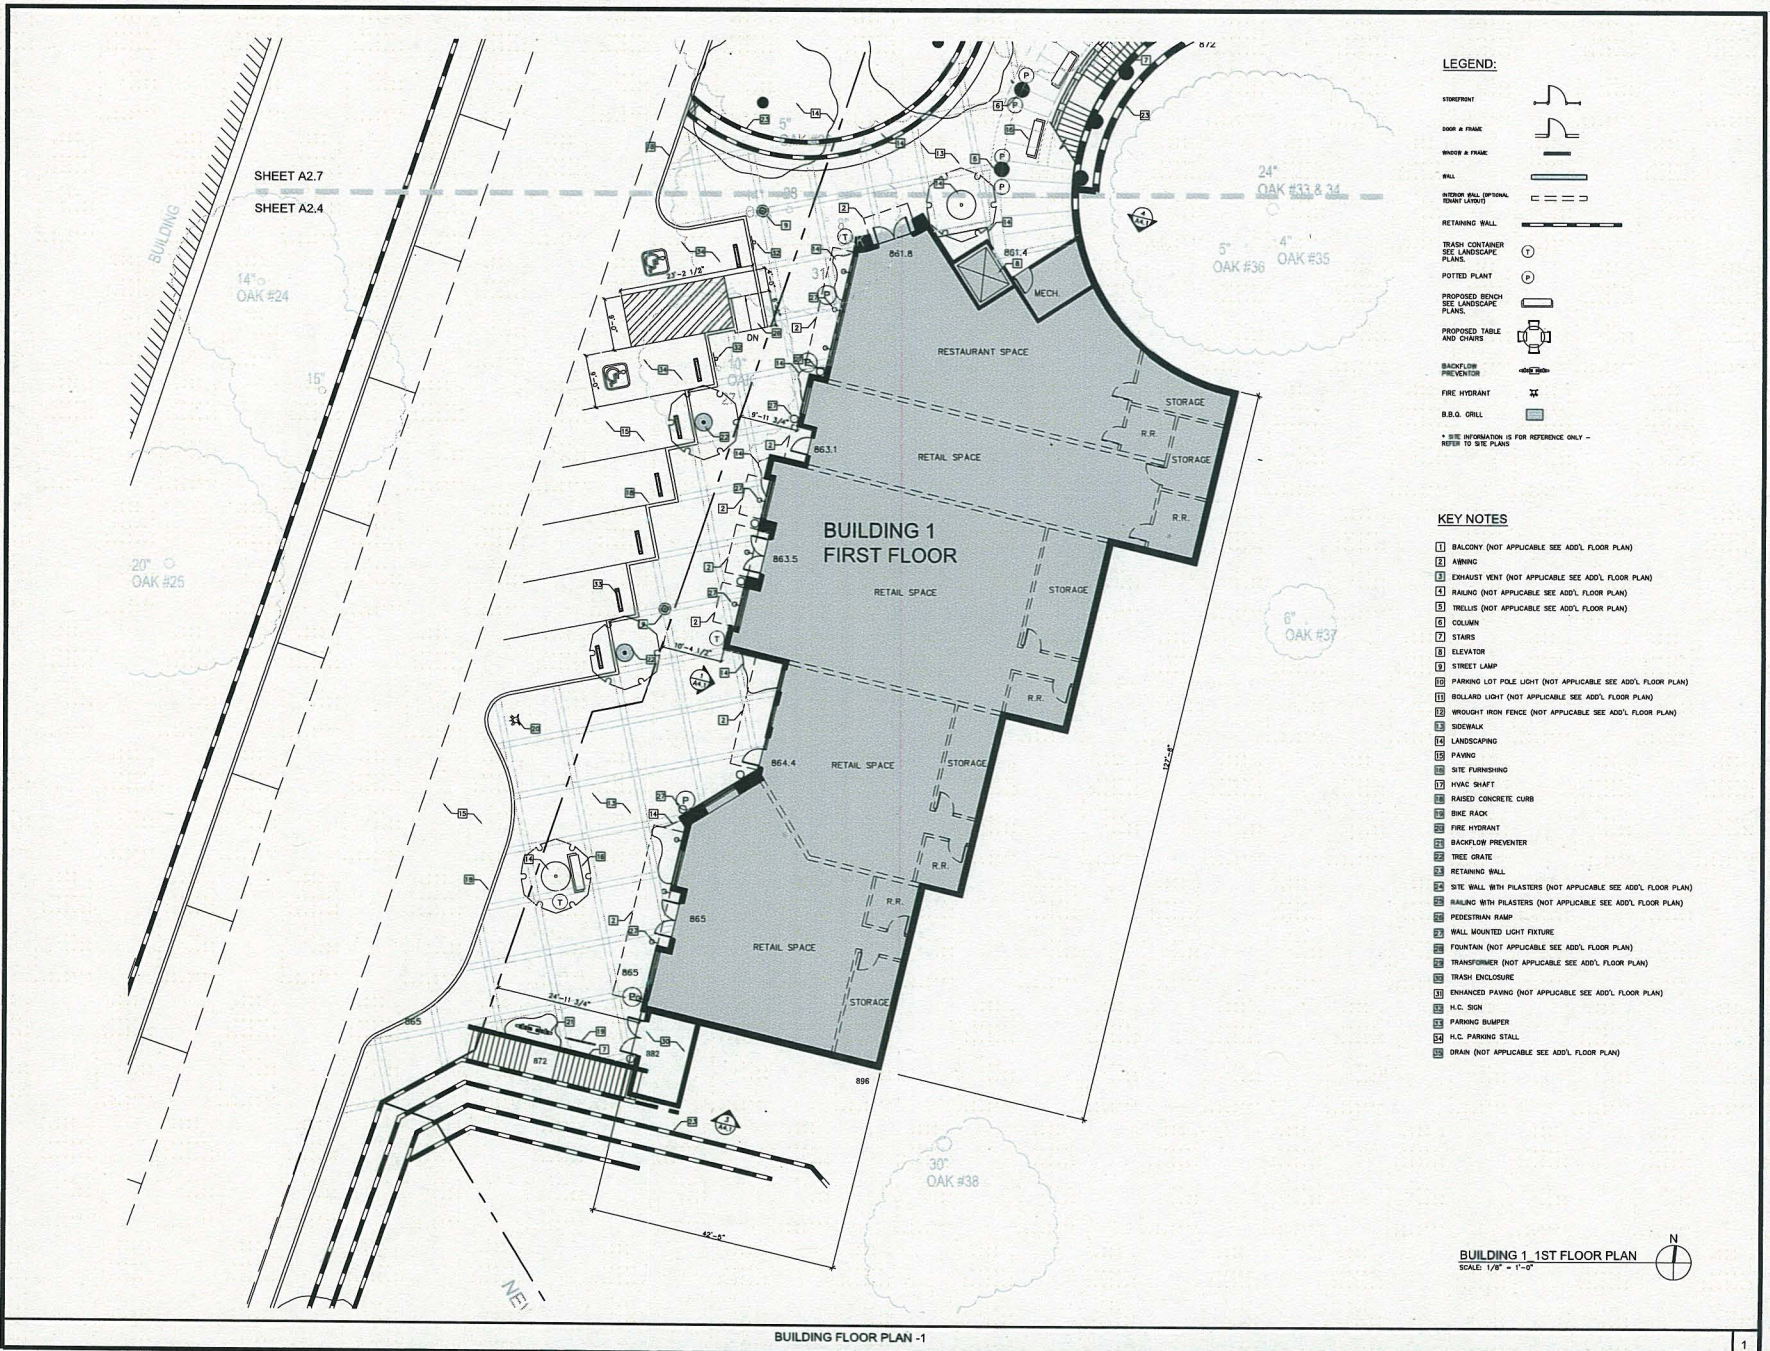

BUILDING FLOOR PLAN -1

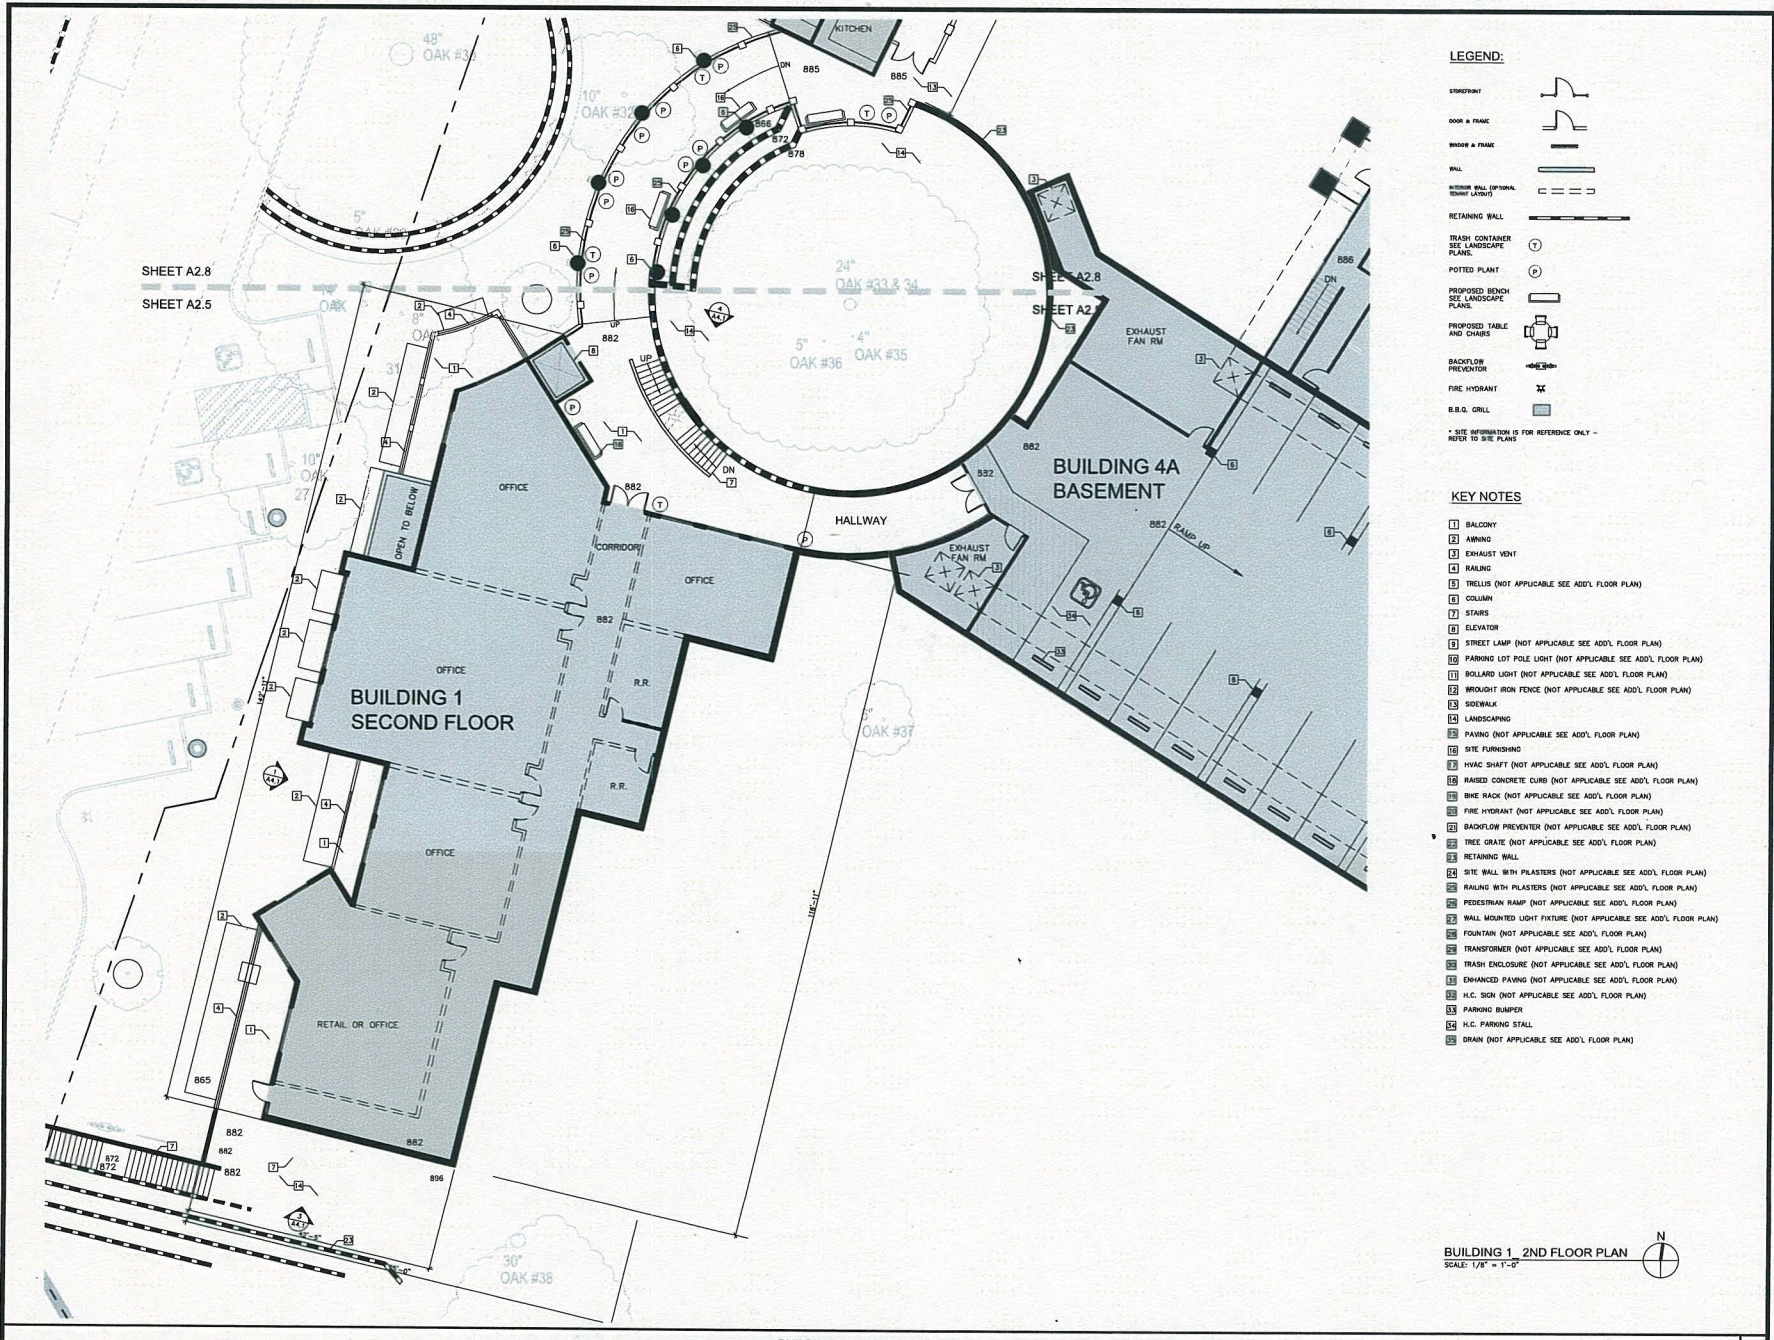

- LEGEND:**
- STOOPFRONT
  - DOOR & FRAME
  - WINDOW & FRAME
  - WALL
  - RETAINING WALL (OPTIMAL BEHIND LAWN)
  - RETAINING WALL
  - TRASH CONTAINER SEE LANDSCAPE PLANS
  - POTTED PLANT SEE LANDSCAPE PLANS
  - PROPOSED BENCH SEE LANDSCAPE PLANS
  - PROPOSED TABLE AND CHAIRS
  - BACKFLOW PREVENTER
  - FIRE HYDRANT
  - B.B.Q. GRILL
- \* SITE INFORMATION IS FOR REFERENCE ONLY - REFER TO SITE PLANS

- KEY NOTES**
- 1 BALCONY
  - 2 AWNING
  - 3 EXHAUST VENT
  - 4 RAILING
  - 5 TRELLIS (NOT APPLICABLE SEE ADD'L FLOOR PLAN)
  - 6 COLUMN
  - 7 STAIRS
  - 8 ELEVATOR
  - 9 STREET LAMP (NOT APPLICABLE SEE ADD'L FLOOR PLAN)
  - 10 PARKING LOT POLE LIGHT (NOT APPLICABLE SEE ADD'L FLOOR PLAN)
  - 11 BOLLARD LIGHT (NOT APPLICABLE SEE ADD'L FLOOR PLAN)
  - 12 BROUGH T IRON FENCE (NOT APPLICABLE SEE ADD'L FLOOR PLAN)
  - 13 SIDEWALK
  - 14 LANDSCAPING
  - 15 PAVING (NOT APPLICABLE SEE ADD'L FLOOR PLAN)
  - 16 SITE FURNISHING
  - 17 HVAC SHAFT (NOT APPLICABLE SEE ADD'L FLOOR PLAN)
  - 18 RAISED CONCRETE CURB (NOT APPLICABLE SEE ADD'L FLOOR PLAN)
  - 19 BIKE RACK (NOT APPLICABLE SEE ADD'L FLOOR PLAN)
  - 20 FIRE HYDRANT (NOT APPLICABLE SEE ADD'L FLOOR PLAN)
  - 21 BACKFLOW PREVENTER (NOT APPLICABLE SEE ADD'L FLOOR PLAN)
  - 22 TREE GRATE (NOT APPLICABLE SEE ADD'L FLOOR PLAN)
  - 23 RETAINING WALL
  - 24 SITE WALL WITH PLASTERS (NOT APPLICABLE SEE ADD'L FLOOR PLAN)
  - 25 RAILING WITH PLASTERS (NOT APPLICABLE SEE ADD'L FLOOR PLAN)
  - 26 PEDESTRIAN RAMP (NOT APPLICABLE SEE ADD'L FLOOR PLAN)
  - 27 WALL MOUNTED LIGHT FIXTURE (NOT APPLICABLE SEE ADD'L FLOOR PLAN)
  - 28 FOUNTAIN (NOT APPLICABLE SEE ADD'L FLOOR PLAN)
  - 29 TRANSFORMER (NOT APPLICABLE SEE ADD'L FLOOR PLAN)
  - 30 TRASH ENCLOSURE (NOT APPLICABLE SEE ADD'L FLOOR PLAN)
  - 31 ENHANCED PAVING (NOT APPLICABLE SEE ADD'L FLOOR PLAN)
  - 32 H.C. SIGN (NOT APPLICABLE SEE ADD'L FLOOR PLAN)
  - 33 PARKING BUMPER
  - 34 H.C. PARKING STALL
  - 35 DRAIN (NOT APPLICABLE SEE ADD'L FLOOR PLAN)

REVISIONS

DRAWING NO.	DATE	SCALE	JOB NO.
COMPUTER FILE	11/21/2013		1886

These drawings are the property of Heathcote & Associates, all drawings shall be used only for the project specified. Heathcote & Associates does not warrant the accuracy of the information contained herein. The user of these drawings shall be responsible for obtaining all necessary permits and for compliance with all applicable laws, codes and regulations. Heathcote & Associates shall not be held responsible for any errors or omissions. © 2013 Heathcote & Associates, All Rights Reserved.

CORNERSTONE  
AGUIRRE ROAD, AGUIRRE HILLS, CALIFORNIA



**Heathcote & Associates**  
Architecture  
3396 Willow Lane  
Westlake Village  
California Suite 200  
Phone 805-497-4700

BUILDING 1 2ND FLOOR PLAN  
SCALE: 1/8" = 1'-0"




BUILDING FLOOR PLAN -2

SHEET  
A2.5

CORNELL ROAD

SHEET A2.9  
SHEET A2.6

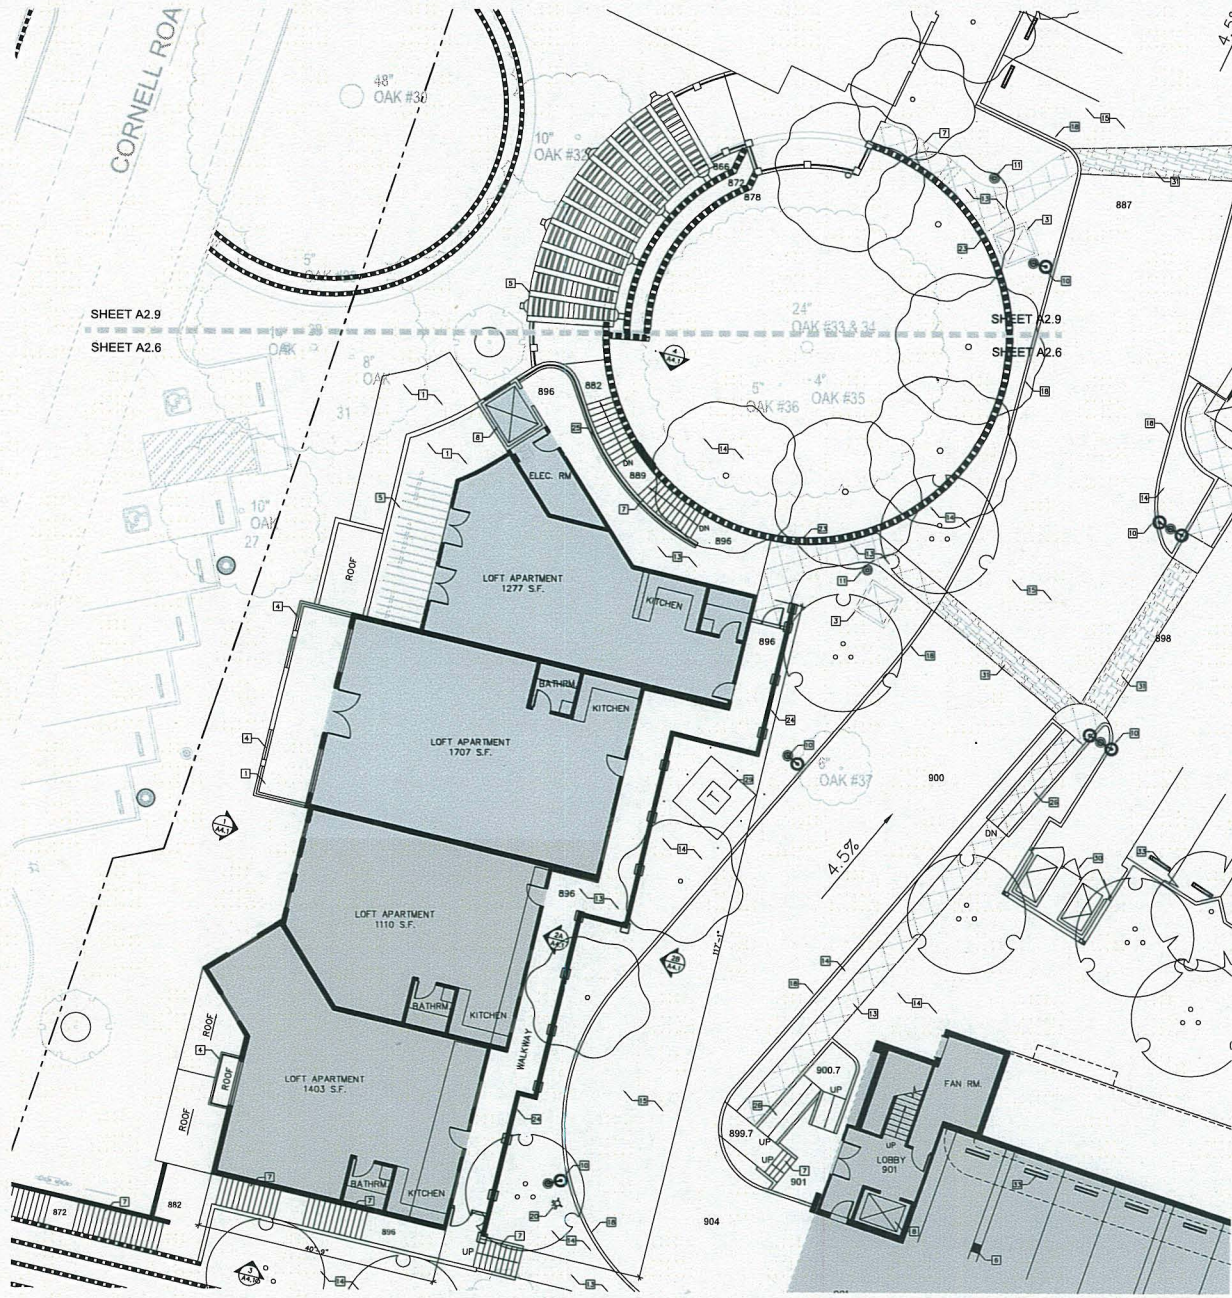

**LEGEND:**

- STRAIGHT
- DOOR & FRAME
- WINDOW & FRAME
- WALL
- INTERIOR WALL (OPTIONAL ROOMY LAYOUT)
- RETAINING WALL
- TRASH CONTAINER
- POTTED PLANT
- PROPOSED BENCH
- PROPOSED TABLE AND CHAIRS
- BACKFLOW PREVENTOR
- FIRE HYDRANT
- B.B.Q. GRILL

\* SITE INFORMATION IS FOR REFERENCE ONLY - REFER TO SITE PLANS

**KEY NOTES**

- [1] BALCONY
- [2] AWNING (NOT APPLICABLE SEE ADD'L FLOOR PLAN)
- [3] EXHAUST VENT
- [4] RAILING
- [5] TRELLIS
- [6] COLUMN (NOT APPLICABLE SEE ADD'L FLOOR PLAN)
- [7] STAIRS
- [8] ELEVATOR
- [9] STREET LAMP (NOT APPLICABLE SEE ADD'L FLOOR PLAN)
- [10] PARKING LOT POLE LIGHT
- [11] BOLLARD LIGHT
- [12] WROUGHT IRON FENCE (NOT APPLICABLE SEE ADD'L FLOOR PLAN)
- [13] SIDEWALK
- [14] LANDSCAPING
- [15] PAVING
- [16] SITE FURNISHING (NOT APPLICABLE SEE ADD'L FLOOR PLAN)
- [17] HVAC SHUNT (NOT APPLICABLE SEE ADD'L FLOOR PLAN)
- [18] RAISED CONCRETE CURB
- [19] BIKE RACK (NOT APPLICABLE SEE ADD'L FLOOR PLAN)
- [20] FIRE HYDRANT
- [21] BACKFLOW PREVENTOR (NOT APPLICABLE SEE ADD'L FLOOR PLAN)
- [22] TREE GRATE (NOT APPLICABLE SEE ADD'L FLOOR PLAN)
- [23] RETAINING WALL
- [24] SITE WALL WITH PLASTERS
- [25] RAILING WITH PLASTERS
- [26] PEDESTRIAN RAMP
- [27] WALL MOUNTED LIGHT FIXTURE (NOT APPLICABLE SEE ADD'L FLOOR PLAN)
- [28] FOUNTAIN (NOT APPLICABLE SEE ADD'L FLOOR PLAN)
- [29] TRANSFORMER
- [30] TRASH ENCLOSURE
- [31] ENHANCED PAVING
- [32] H.C. SIGN (NOT APPLICABLE SEE ADD'L FLOOR PLAN)
- [33] PARKING BUMPER
- [34] H.C. PARKING STALL (NOT APPLICABLE SEE ADD'L FLOOR PLAN)
- [35] DRAIN (NOT APPLICABLE SEE ADD'L FLOOR PLAN)

REVISIONS

DRAWING INFO
COMPUTER FILE
DATE: 11/22/2013
SCALE
JOB NO. 1888

These drawings are hereby certified to be the project of Heathcote & Associates, a California Limited Liability Company, and that the undersigned is a duly Licensed Professional Architect in the State of California. The undersigned is not responsible for any errors or omissions in these drawings or for any consequences that may result therefrom. The undersigned is not responsible for any consequences that may result therefrom. The undersigned is not responsible for any consequences that may result therefrom.


**CORNERSTONE**  
 AGOURA HILLS, CALIFORNIA  
 AGOURA ROAD



**Heathcote & Associates**  
 Architecture  
 3396 Willow Lane  
 Westlake Village  
 California Suite 200  
 Phone 805-497-4700

BUILDING 1\_3RD FLOOR PLAN  
 SCALE: 1/8" = 1'-0"



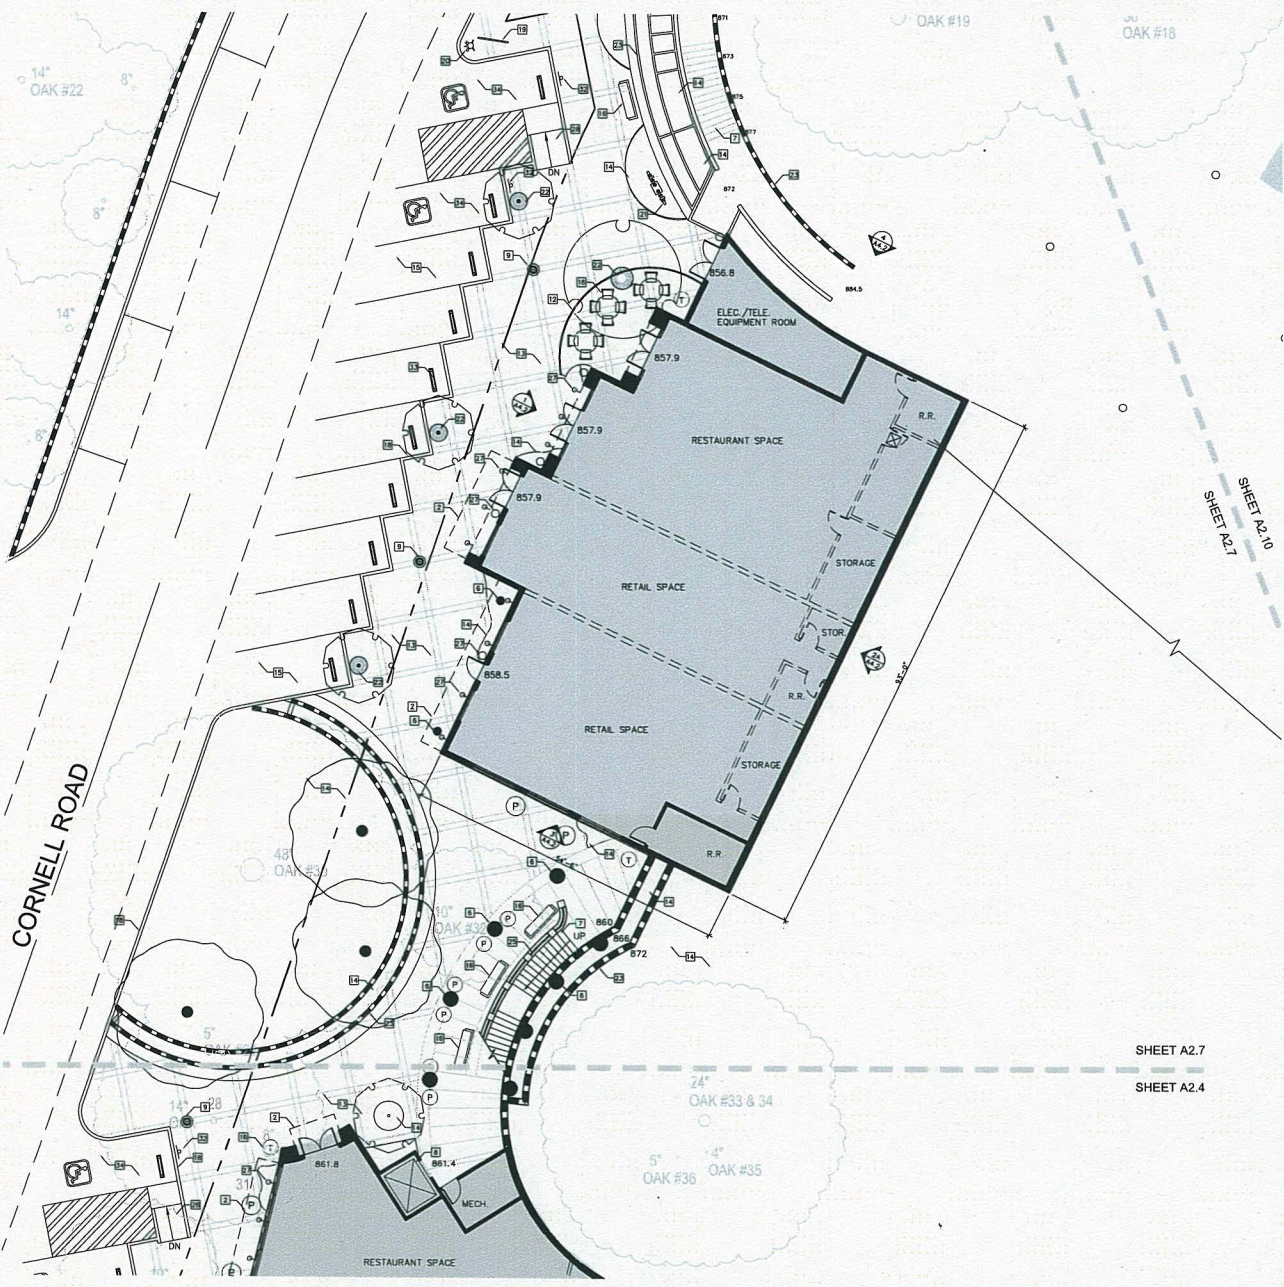

- LEGEND:**
- STORMWATER
  - DOOR & FRAME
  - WINDOW & FRAME
  - WALL
  - INTERIOR WALL (OPTIONAL TRIMMAGE LAYOUT)
  - RETAINING WALL
  - TRASH CONTAINER
  - SEE LANDSCAPE PLANS
  - POTTED PLANT
  - PROPOSED BENCH
  - SEE LANDSCAPE PLANS
  - PROPOSED TABLE AND CHAIRS
  - BACKFLOW PREVENTOR
  - FIRE HYDRANT
  - B.B.Q. GRILL

- KEY NOTES**
- 1 BALCONY (NOT APPLICABLE SEE ADD'L FLOOR PLAN)
  - 2 ASHING
  - 3 EXHAUST VENT (NOT APPLICABLE SEE ADD'L FLOOR PLAN)
  - 4 RAILING (NOT APPLICABLE SEE ADD'L FLOOR PLAN)
  - 5 TRELLIS (NOT APPLICABLE SEE ADD'L FLOOR PLAN)
  - 6 COLUMN
  - 7 STAIRS
  - 8 ELEVATOR
  - 9 STREET LAMP
  - 10 PARKING LOT POLE LIGHT (NOT APPLICABLE SEE ADD'L FLOOR PLAN)
  - 11 BOLLARD LIGHT (NOT APPLICABLE SEE ADD'L FLOOR PLAN)
  - 12 WROUGHT IRON FENCE
  - 13 SIDEWALK
  - 14 LANDSCAPING
  - 15 PAVING
  - 16 SITE FURNISHING
  - 17 HVAC SHAFT (NOT APPLICABLE SEE ADD'L FLOOR PLAN)
  - 18 RAISED CONCRETE CURB
  - 19 BIKE RACK
  - 20 FIRE HYDRANT
  - 21 BACKFLOW PREVENTER
  - 22 TREE CRATE
  - 23 RETAINING WALL
  - 24 SITE WALL WITH PILASTERS (NOT APPLICABLE SEE ADD'L FLOOR PLAN)
  - 25 RAILING WITH PILASTERS
  - 26 PEDESTRIAN RAMP
  - 27 WALL MOUNTED LIGHT FIXTURE (NOT APPLICABLE SEE ADD'L FLOOR PLAN)
  - 28 FOUNTAIN (NOT APPLICABLE SEE ADD'L FLOOR PLAN)
  - 29 TRANSFORMER (NOT APPLICABLE SEE ADD'L FLOOR PLAN)
  - 30 TRASH ENCLOSURE (NOT APPLICABLE SEE ADD'L FLOOR PLAN)
  - 31 ENHANCED PAVING (NOT APPLICABLE SEE ADD'L FLOOR PLAN)
  - 32 H.C. SIGN (NOT APPLICABLE SEE ADD'L FLOOR PLAN)
  - 33 PARKING BUMPER
  - 34 H.C. PARKING STALL
  - 35 DRAIN (NOT APPLICABLE SEE ADD'L FLOOR PLAN)

BUILDING 2, 1ST FLOOR PLAN  
SCALE: 1/8" = 1'-0"



REVISIONS

DRAWING INFO
COMPUTER FILE
DATE 11/27/2013
SCALE
JOB NO. 1888

These drawings are the work product of the architect and are not to be used for any other purpose without the written consent of the architect. The architect is not responsible for the accuracy of the information provided by the client. 


Copyright: Heathcote & Associates  
All Rights Reserved

CORNERTONE  
AUCUTRA ROAD



**Heathcote & Associates**  
Architecture  
3386 Willow Lane  
Westlake Village  
California Suite 200  
Phone 805-497-4700

SHEET  
**A2.7**

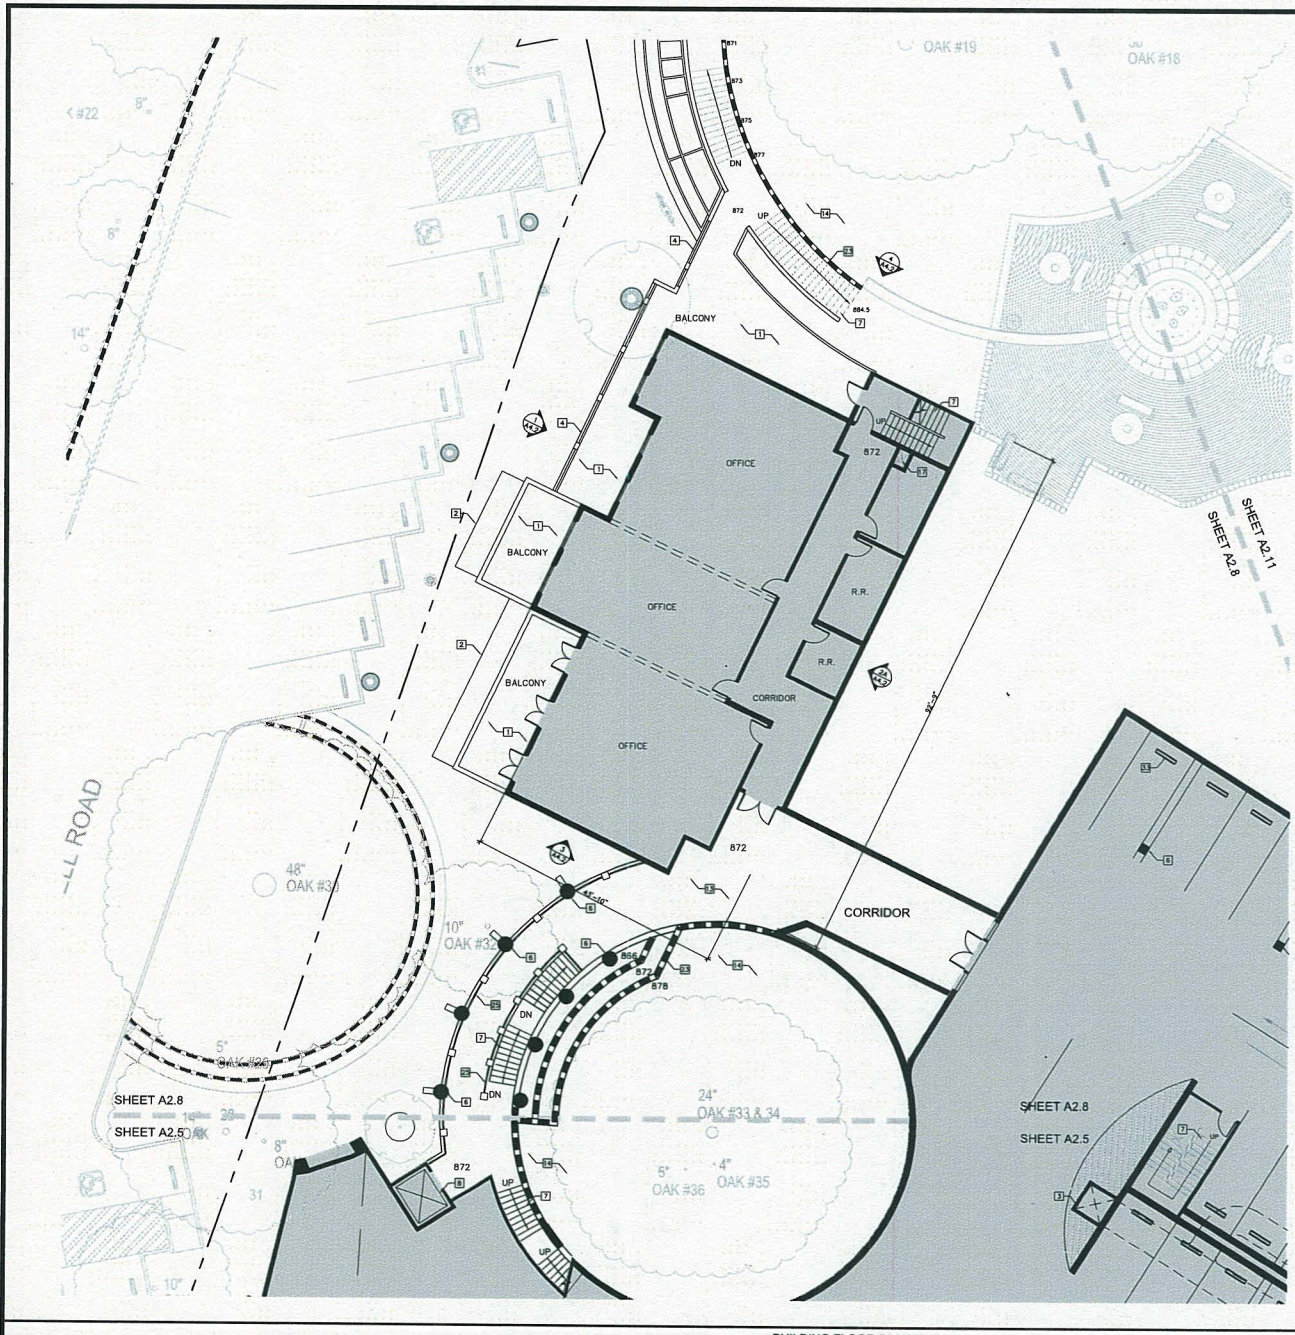

**LEGEND:**

- STOREFRONT
- DOOR & FRAME
- WINDOW & FRAME
- WALL
- INTERIOR WALL (OPTIONAL BRICK LAMINATE)
- RETAINING WALL
- TRASH CONTAINER SEE LANDSCAPE PLANS
- POTTED PLANT
- PROPOSED BENCH SEE LANDSCAPE PLANS
- PROPOSED TABLE AND CHAIRS
- BACKFLOW PREVENTER
- FIRE HYDRANT
- B.B.Q. GRILL

\* SITE INFORMATION IS FOR REFERENCE ONLY - REFER TO SITE PLANS

**KEY NOTES**

- 1 BALCONY
- 2 AWNING
- 3 EXHAUST VENT
- 4 RAILING
- 5 TRELLIS (NOT APPLICABLE SEE ADD'L FLOOR PLAN)
- 6 COLUMN
- 7 STAIRS
- 8 ELEVATOR
- 9 STREET LAMP (NOT APPLICABLE SEE ADD'L FLOOR PLAN)
- 10 PARKING LOT POLE LIGHT (NOT APPLICABLE SEE ADD'L FLOOR PLAN)
- 11 BOLLARD LIGHT (NOT APPLICABLE SEE ADD'L FLOOR PLAN)
- 12 WROUGHT IRON FENCE (NOT APPLICABLE SEE ADD'L FLOOR PLAN)
- 13 SIDEWALK
- 14 LANDSCAPING
- 15 PAVING (NOT APPLICABLE SEE ADD'L FLOOR PLAN)
- 16 SITE FURNISHING (NOT APPLICABLE SEE ADD'L FLOOR PLAN)
- 17 HVAC SHAFT
- 18 RAISED CONCRETE CURB (NOT APPLICABLE SEE ADD'L FLOOR PLAN)
- 19 BIKE RACK (NOT APPLICABLE SEE ADD'L FLOOR PLAN)
- 20 FIRE HYDRANT (NOT APPLICABLE SEE ADD'L FLOOR PLAN)
- 21 BACKFLOW PREVENTER (NOT APPLICABLE SEE ADD'L FLOOR PLAN)
- 22 TREE GRATE (NOT APPLICABLE SEE ADD'L FLOOR PLAN)
- 23 RETAINING WALL
- 24 SITE WALL WITH PLASTER (NOT APPLICABLE SEE ADD'L FLOOR PLAN)
- 25 RAILING WITH PLASTER
- 26 PEDESTRIAN RAMP (NOT APPLICABLE SEE ADD'L FLOOR PLAN)
- 27 WALL MOUNTED LIGHT FIXTURE (NOT APPLICABLE SEE ADD'L FLOOR PLAN)
- 28 FOUNTAIN (NOT APPLICABLE SEE ADD'L FLOOR PLAN)
- 29 TRANSFORMER (NOT APPLICABLE SEE ADD'L FLOOR PLAN)
- 30 TRASH ENCLOSURE (NOT APPLICABLE SEE ADD'L FLOOR PLAN)
- 31 ENHANCED PAVING (NOT APPLICABLE SEE ADD'L FLOOR PLAN)
- 32 H.C. SIGN (NOT APPLICABLE SEE ADD'L FLOOR PLAN)
- 33 PARKING BUMPER
- 34 H.C. PARKING STALL (NOT APPLICABLE SEE ADD'L FLOOR PLAN)
- 35 DRAIN (NOT APPLICABLE SEE ADD'L FLOOR PLAN)

BUILDING 2 2ND FLOOR  
 BUILDING 4A BASEMENT  
 SCALE: 1/8" = 1'-0"



REVISIONS

DRAWING INFO
COMPILED FILE
DATE 11/21/2013
SCALE
JOB NO. 1888

I have designed and/or created these drawings in accordance with the requirements of the State of California, and I am a duly licensed professional engineer or architect in the State of California. I am not providing any professional services in any other state or jurisdiction. 


Copyright: Heathcote & Associates  
All Rights Reserved

CORNERSTONE  
AGUIRA HILLS, CALIFORNIA  
AGUIRA ROAD



**Heathcote & Associates**  
 Architecture  
 3396 Willow Lane  
 Westlake Village  
 California Suite 200  
 Phone 805-497-4700

SHEET  
**A2.8**

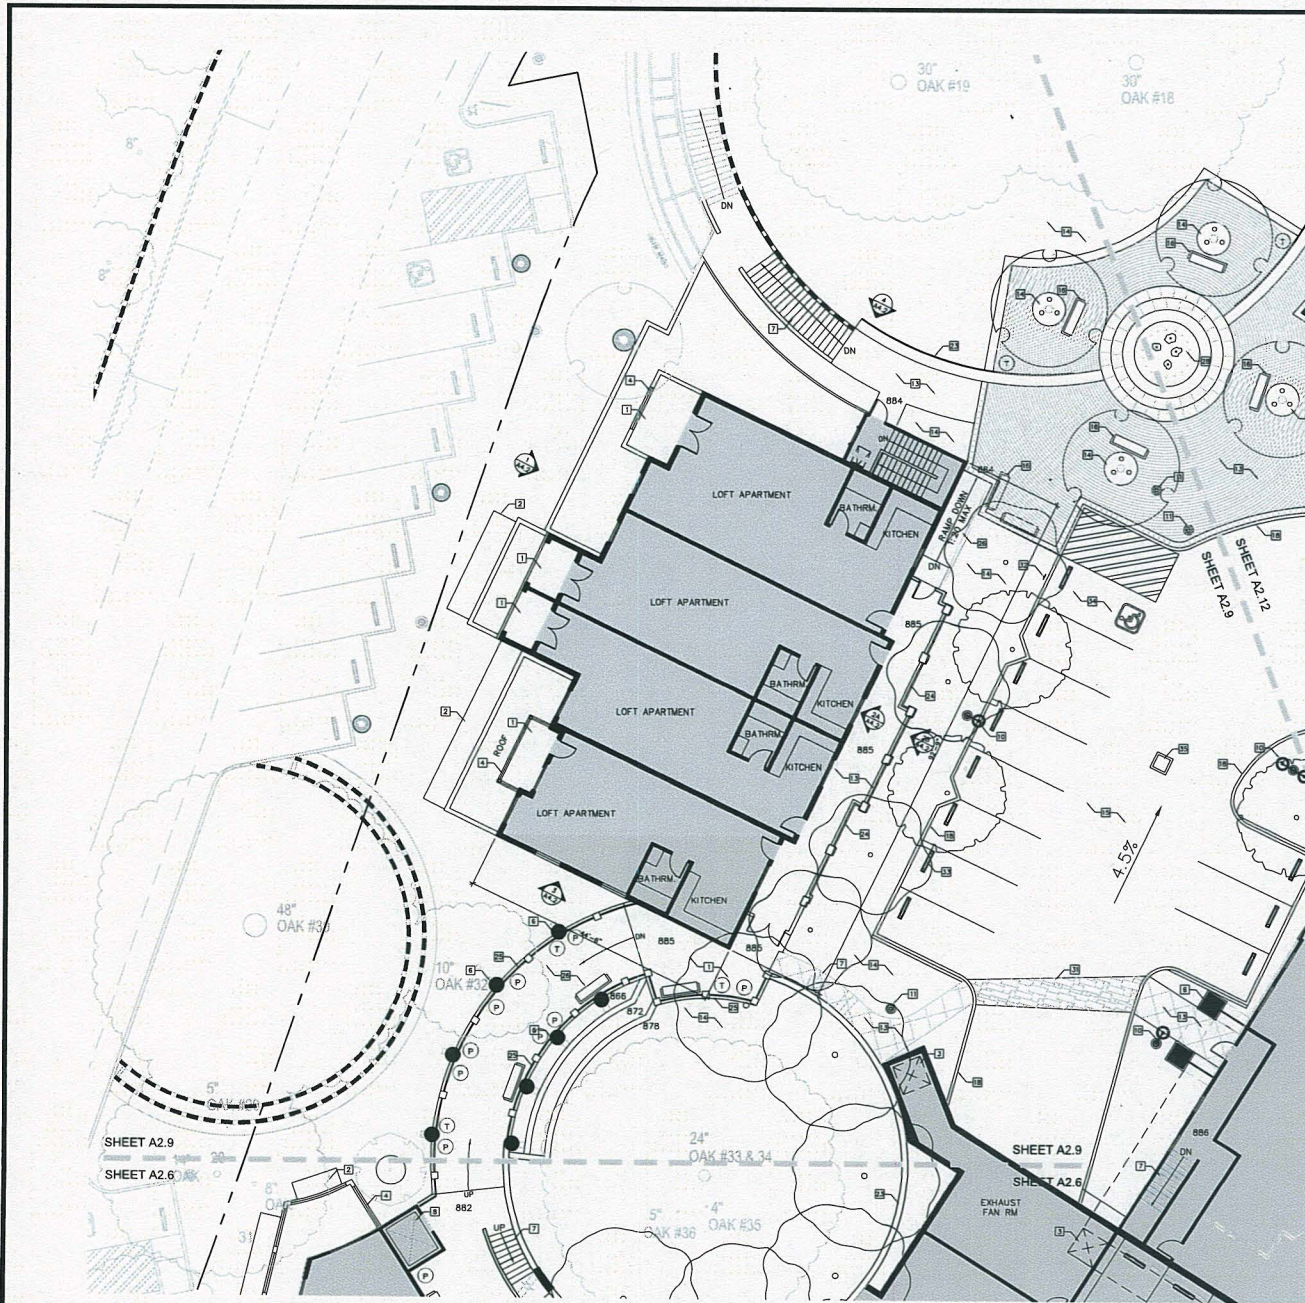

**LEGEND:**

- 1 SYMBOL
- DOOR & FRAME
- WINDOW & FRAME
- WALL
- RETAINING WALL (OPTIONAL) (SEE LAYOUT)
- TRASH CONTAINER (SEE LANDSCAPE PLANS)
- POTTED PLANT
- PROPOSED BENCH (SEE LANDSCAPE PLANS)
- PROPOSED TABLE AND CHAIRS
- BACKFLOW PREVENTER
- FIRE HYDRANT
- S.B.O. GRILL

\* SITE INFORMATION IS FOR REFERENCE ONLY - REFER TO SITE PLAN

**KEY NOTES**

- 1 BALCONY
- 2 ABING
- 3 EXHAUST VENT
- 4 RAILING
- 5 TRELLIS (NOT APPLICABLE SEE ADD'L FLOOR PLAN)
- 6 COLUMN
- 7 STAIRS
- 8 ELEVATOR
- 9 STREET LAMP (NOT APPLICABLE SEE ADD'L FLOOR PLAN)
- 10 PARKING LOT POLE LIGHT
- 11 BILLBOARD LIGHT
- 12 MIDDIGHT IRON FENCE (NOT APPLICABLE SEE ADD'L FLOOR PLAN)
- 13 SIDEWALK
- 14 LANDSCAPING
- 15 PAVING
- 16 SITE FURNISHING
- 17 HVAC SHAFT (NOT APPLICABLE SEE ADD'L FLOOR PLAN)
- 18 RAISED CONCRETE CURB
- 19 BIKE RACK (NOT APPLICABLE SEE ADD'L FLOOR PLAN)
- 20 FIRE HYDRANT (NOT APPLICABLE SEE ADD'L FLOOR PLAN)
- 21 BACKFLOW PREVENTER (NOT APPLICABLE SEE ADD'L FLOOR PLAN)
- 22 TREE GRATE (NOT APPLICABLE SEE ADD'L FLOOR PLAN)
- 23 RETAINING WALL
- 24 WIE WALL WITH PLASTERS (NOT APPLICABLE SEE ADD'L FLOOR PLAN)
- 25 RAILING WITH PLASTERS
- 26 PEDESTRIAN RAMP
- 27 WALL MOUNTED LIGHT FIXTURE (NOT APPLICABLE SEE ADD'L FLOOR PLAN)
- 28 FOUNTAIN
- 29 TRANSFORMER (NOT APPLICABLE SEE ADD'L FLOOR PLAN)
- 30 TRASH ENCLOSURE (NOT APPLICABLE SEE ADD'L FLOOR PLAN)
- 31 ENHANCED PAVING (NOT APPLICABLE SEE ADD'L FLOOR PLAN)
- 32 H.C. SIGN (NOT APPLICABLE SEE ADD'L FLOOR PLAN)
- 33 PARKING BUMPER
- 34 H.C. PARKING STALL
- 35 DRAIN PER CIVIL ENGINEER

BUILDING 2 3RD FLOOR PLAN  
 BUILDING 4A PARKING LEVEL  
 SCALE: 1/8" = 1'-0"



REVISIONS

DRAWING NO.	
COMPILED FILE	
DATE	11/21/2013
SCALE	
JOB NO.	1800

CORNERSTONE  
 40000A ROAD  
 AGORA HILLS, CALIFORNIA



**Heathcote & Associates**  
 Architecture  
 3396 Willow Lane  
 Westlake Village  
 California Suite 200  
 Phone 805-497-4700

SHEET  
**A2.9**