

REVISIONS

DRAWING INFO
COMPUTER FILE
SITE
11/27/2013
SCALE
JOB NO.
1086

This drawing is for a service and on the property of Heathcote & Associates. All drawings and designs are created by the drafter on file with the owner. The drafter is not responsible for any errors or omissions. 

Copyright © Heathcote & Associates  
All Rights Reserved

AGOURA & HILLS, CALIFORNIA

CORNERSTONE



Heathcote & Associates

Architecture  
3396 Willow Lane  
Westlake Village  
California Suite 200  
Phone 805-497-4700

SHEET
A2.10


- LEGEND:**
- STOREFRONT
  - DOOR & FRAME
  - WINDOW & FRAME
  - WALL
  - INDOOR WALL (OPTIONAL TRASH LAYOUT)
  - RETAINING WALL
  - TRASH CONTAINER
  - POTTED PLANT
  - PROPOSED BENCH
  - PROPOSED TABLE AND CHAIRS
  - BACKFLOW PREVENTOR
  - FIRE HYDRANT
  - B.B.Q. GRILL

- KEY NOTES**
- 1 BALCONY (NOT APPLICABLE SEE ADD'L FLOOR PLAN)
  - 2 ABNNG
  - 3 EXHAUST VENT
  - 4 RAILING (NOT APPLICABLE SEE ADD'L FLOOR PLAN)
  - 5 TRELLIS (NOT APPLICABLE SEE ADD'L FLOOR PLAN)
  - 6 COLUMN (NOT APPLICABLE SEE ADD'L FLOOR PLAN)
  - 7 STAIRS
  - 8 ELEVATOR
  - 9 STREET LAMP
  - 10 PARKING LOT POLE LIGHT (NOT APPLICABLE SEE ADD'L FLOOR PLAN)
  - 11 HOLLAND LIGHT (NOT APPLICABLE SEE ADD'L FLOOR PLAN)
  - 12 BROUGHT IRON FENCE
  - 13 SIDEWALK
  - 14 LANDSCAPING
  - 15 PAVING
  - 16 SITE FURNISHING
  - 17 HVAC SHAFT
  - 18 RAISED CONCRETE CURB
  - 19 BIKE RACK
  - 20 FIRE HYDRANT
  - 21 BACKFLOW PREVENTOR
  - 22 TREE GRATE
  - 23 RETAINING WALL
  - 24 SITE WALL WITH PILASTERS (NOT APPLICABLE SEE ADD'L FLOOR PLAN)
  - 25 RAILING WITH PILASTERS (NOT APPLICABLE SEE ADD'L FLOOR PLAN)
  - 26 PEDESTRIAN RAMP
  - 27 WALL MOUNTED LIGHT FIXTURE
  - 28 FOUNTAIN (NOT APPLICABLE SEE ADD'L FLOOR PLAN)
  - 29 TRANSFORMER (NOT APPLICABLE SEE ADD'L FLOOR PLAN)
  - 30 TRASH ENCLOSURE
  - 31 ENHANCED PAVING
  - 32 H.C. SIGN
  - 33 PARKING BUMPER
  - 34 H.C. PARKING STALL
  - 35 GRAB BAR PER CIVIL ENGINEER (NOT APPLICABLE SEE ADD'L FLOOR PLAN)

BUILDING 3 1ST FLOOR PLAN  
SCALE: 1/8" = 1'-0"



BUILDING FLOOR PLAN - 7

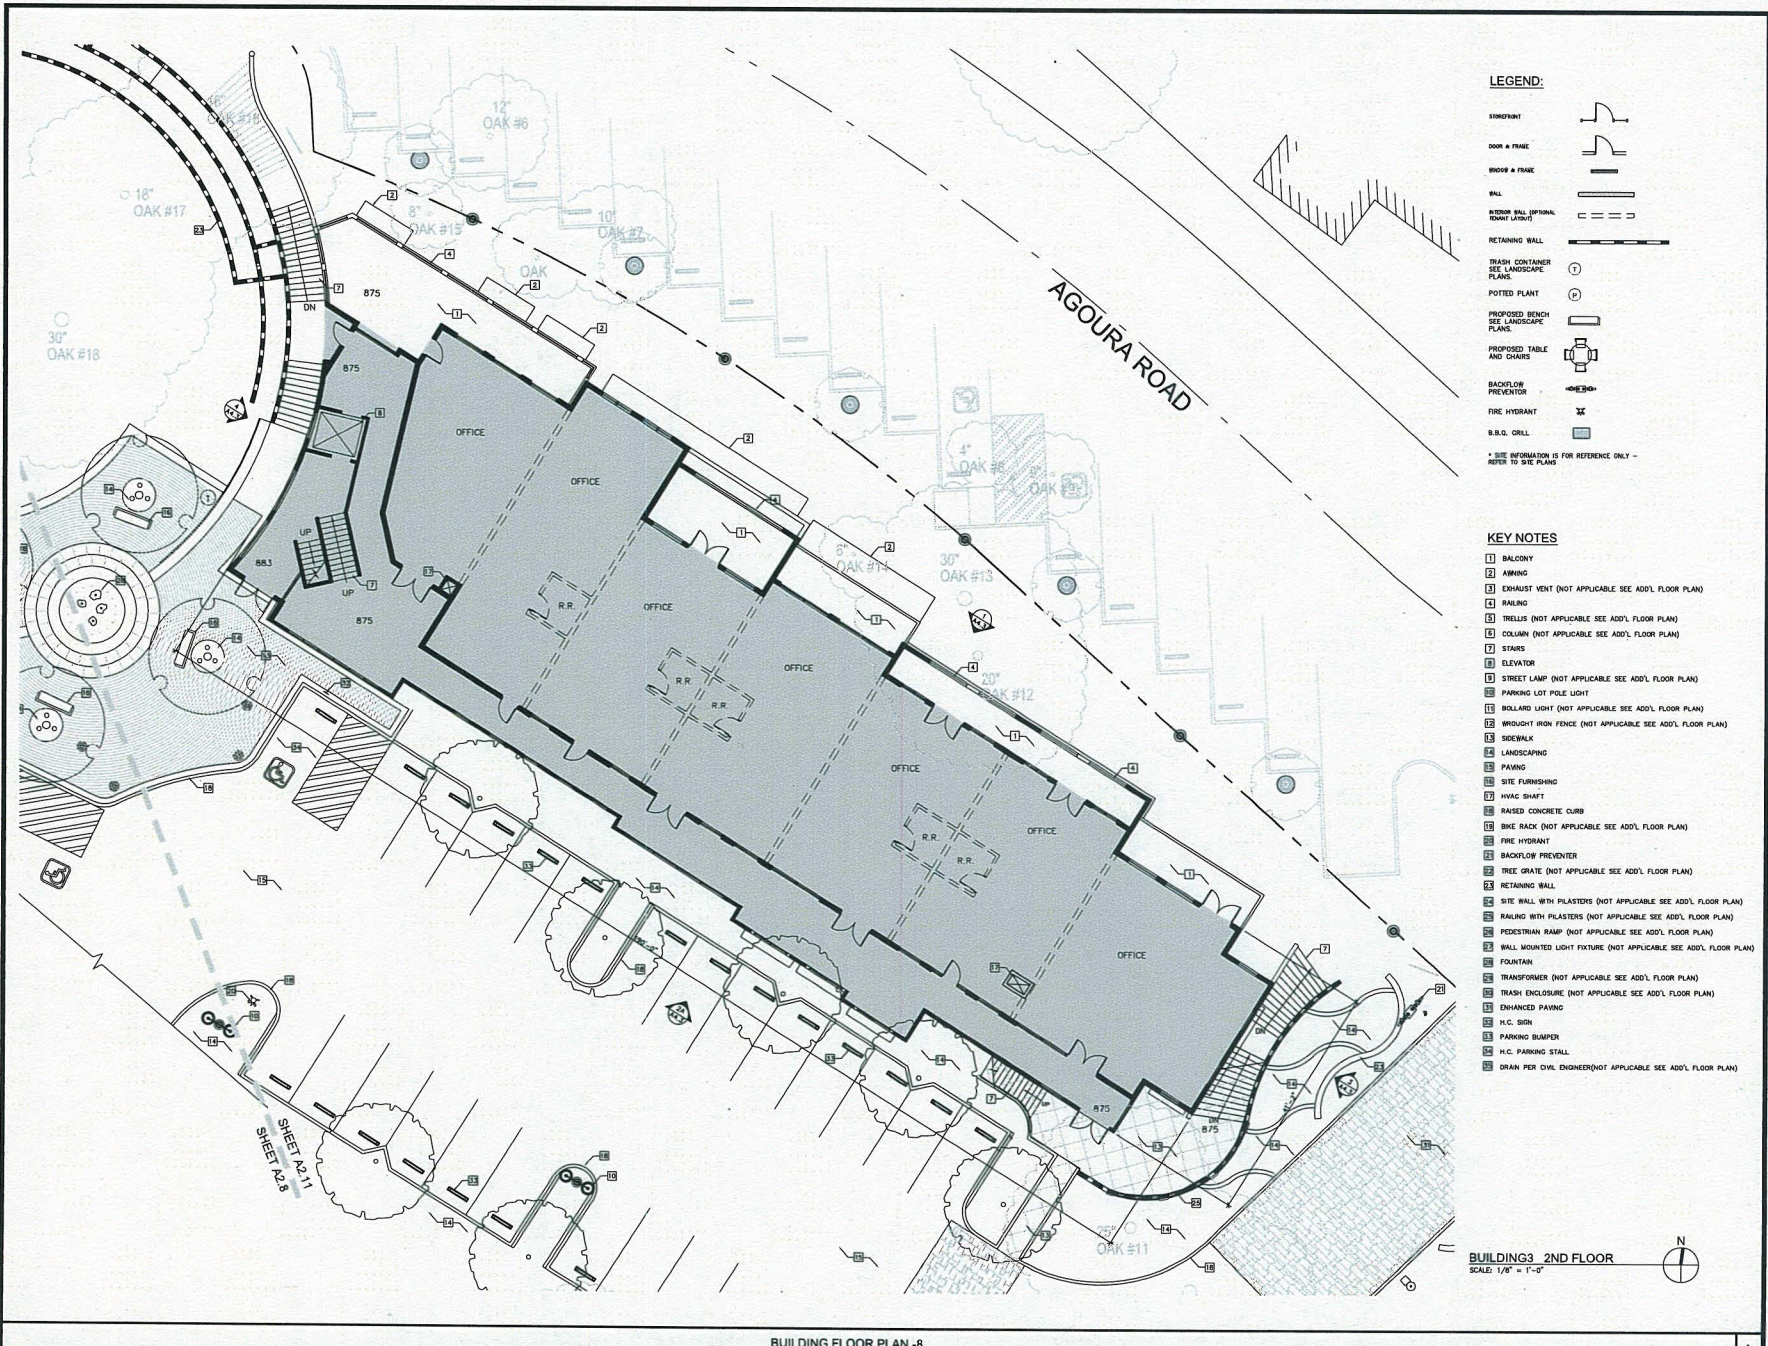

**LEGEND:**

- STAIRPOINT
- DOOR & FRAME
- WINDOW & FRAME
- WALL
- INDOOR WALL (OPTIONAL TO MAKE LAYOUT)
- RETAINING WALL
- TRASH CONTAINER SEE LANDSCAPE PLANS
- POTTED PLANT
- PROPOSED BENCH SEE LANDSCAPE PLANS
- PROPOSED TABLE AND CHAIRS
- BACKFLOW PREVENTOR
- FIRE HYDRANT
- B.B.C. GRILL

\* SITE INFORMATION IS FOR REFERENCE ONLY - REFER TO SITE PLANS

**KEY NOTES**

- 1 BALCONY
- 2 AWNING
- 3 EXHAUST VENT (NOT APPLICABLE SEE ADD'L FLOOR PLAN)
- 4 RAILING
- 5 TRELLIS (NOT APPLICABLE SEE ADD'L FLOOR PLAN)
- 6 COLUMN (NOT APPLICABLE SEE ADD'L FLOOR PLAN)
- 7 STAIRS
- 8 ELEVATOR
- 9 STREET LAMP (NOT APPLICABLE SEE ADD'L FLOOR PLAN)
- 10 PARKING LOT POLE LIGHT
- 11 BOLLARD LIGHT (NOT APPLICABLE SEE ADD'L FLOOR PLAN)
- 12 WROUGHT IRON FENCE (NOT APPLICABLE SEE ADD'L FLOOR PLAN)
- 13 SIDEWALK
- 14 LANDSCAPING
- 15 PAVING
- 16 SITE FURNISHING
- 17 HVAC SHAFT
- 18 RAISED CONCRETE CURB
- 19 BIKE RACK (NOT APPLICABLE SEE ADD'L FLOOR PLAN)
- 20 FIRE HYDRANT
- 21 BACKFLOW PREVENTOR
- 22 TREE GRATE (NOT APPLICABLE SEE ADD'L FLOOR PLAN)
- 23 RETAINING WALL
- 24 SITE WALL WITH PLASTERS (NOT APPLICABLE SEE ADD'L FLOOR PLAN)
- 25 RAILING WITH PLASTERS (NOT APPLICABLE SEE ADD'L FLOOR PLAN)
- 26 PEDESTRIAN RAMP (NOT APPLICABLE SEE ADD'L FLOOR PLAN)
- 27 WALL MOUNTED LIGHT FIXTURE (NOT APPLICABLE SEE ADD'L FLOOR PLAN)
- 28 FOUNTAIN
- 29 TRANSFORMER (NOT APPLICABLE SEE ADD'L FLOOR PLAN)
- 30 TRASH ENCLOSURE (NOT APPLICABLE SEE ADD'L FLOOR PLAN)
- 31 ENHANCED PAVING
- 32 H.C. SIGN
- 33 PARKING BUMPER
- 34 H.C. PARKING STALL
- 35 DRAIN PER CIVIL ENGINEER (NOT APPLICABLE SEE ADD'L FLOOR PLAN)

BUILDING3\_2ND FLOOR  
SCALE: 1/8" = 1'-0"



REVISIONS

DRAWING INFO
COMPUTER FILE
DATE
SCALE
DWG NO.
1888

Notes: All work shall be in accordance with the City of Agoura Hills Ordinance 100000, 100001, 100002, 100100.

CORNERSTONE  
AGOURA ROAD




**Heathcote & Associates**

Architecture  
3396 Willow Lane  
Westlake Village  
California 91381  
Phone 805-497-4700

SHEET  
A2.11

BUILDING FLOOR PLAN - 8

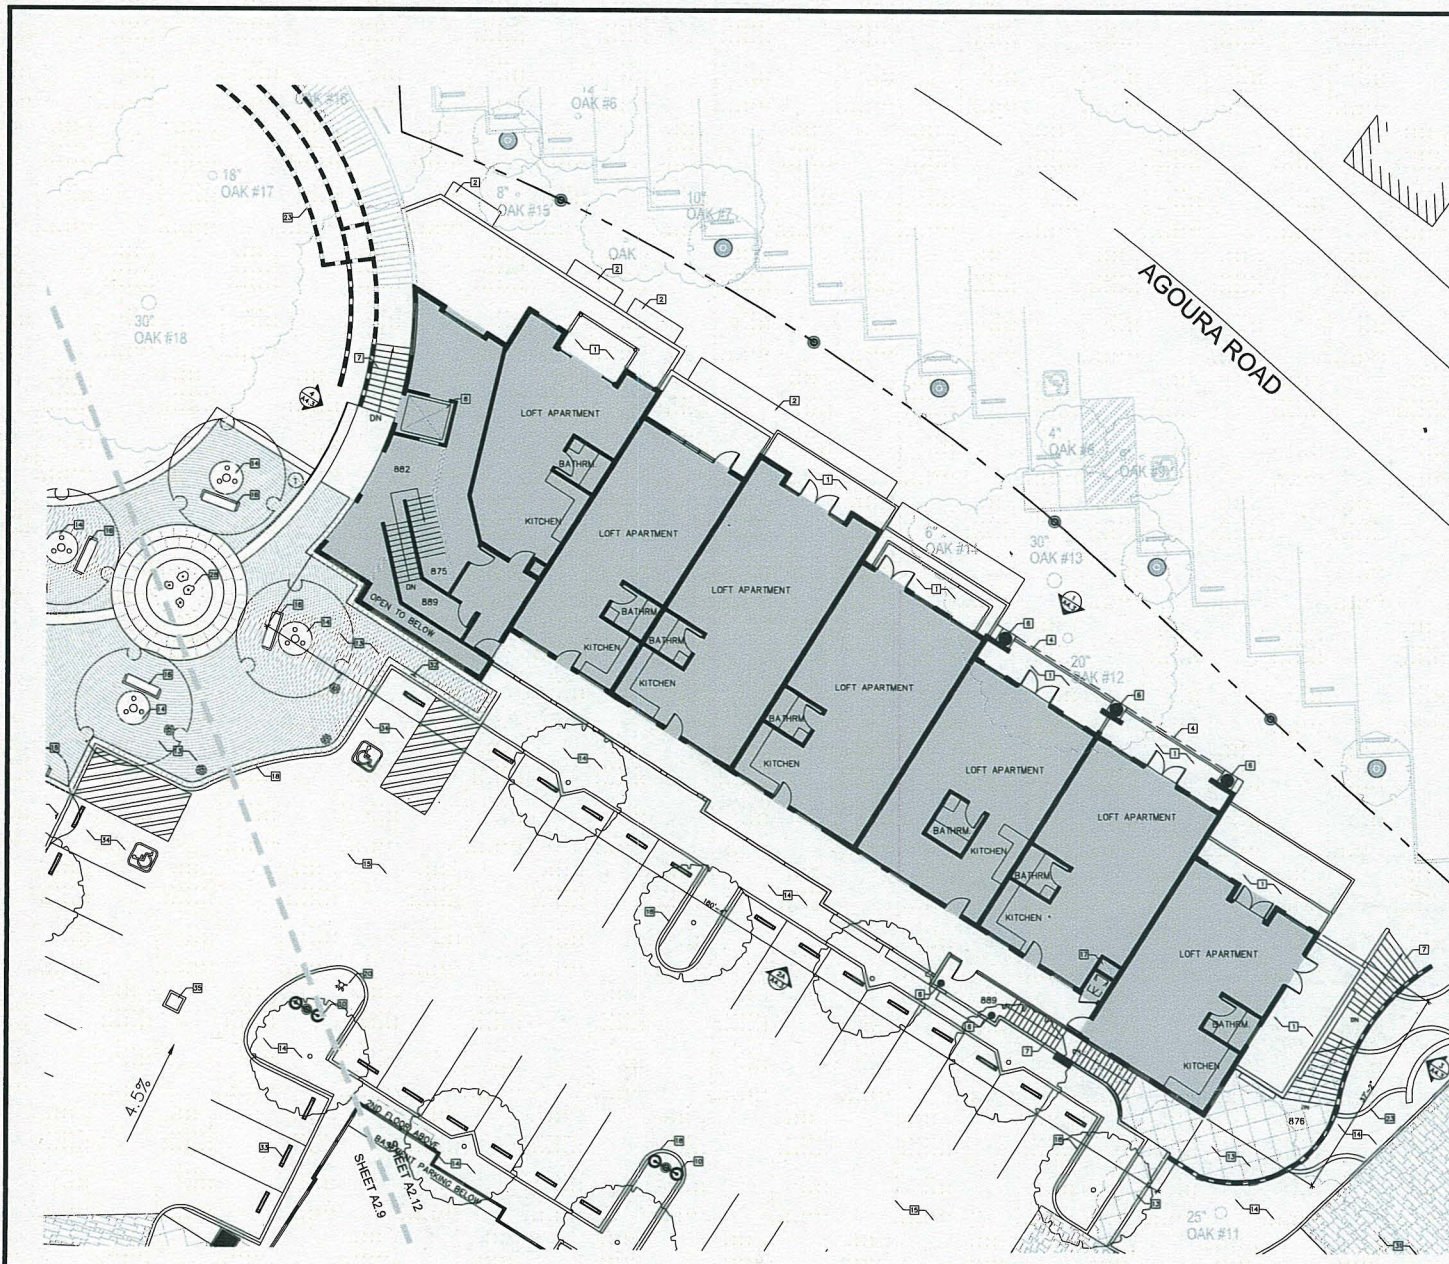

**LEGEND:**

- STAIRFRONT
  - DOOR & FRAME
  - WINDOW & FRAME
  - WALL
  - INTERIOR WALL (OPTIONAL DRIFT LAYUP)
  - RETAINING WALL
  - TRASH CONTAINER SEE LANDSCAPE PLANS
  - POTTED PLANT
  - PROPOSED BENCH SEE LANDSCAPE PLANS
  - PROPOSED TABLE AND CHAIRS
  - BACKFLOW PREVENTER
  - FIRE HYDRANT
  - B.B.Q. GRILL
- \* SITE INFORMATION IS FOR REFERENCE ONLY - REFER TO SITE PLANS

**KEY NOTES**

- 1 DALLORY (NOT APPLICABLE SEE ADD'L FLOOR PLAN)
- 2 IRONING (NOT APPLICABLE SEE ADD'L FLOOR PLAN)
- 3 EXHAUST VENT
- 4 RAILING (NOT APPLICABLE SEE ADD'L FLOOR PLAN)
- 5 TRELLIS (NOT APPLICABLE SEE ADD'L FLOOR PLAN)
- 6 COLUMN
- 7 STAIRS
- 8 ELEVATOR
- 9 STREET LAMP (NOT APPLICABLE SEE ADD'L FLOOR PLAN)
- 10 PARKING LOT POLE LIGHT
- 11 BOLLARD LIGHT (NOT APPLICABLE SEE ADD'L FLOOR PLAN)
- 12 WROUGHT IRON FENCE (NOT APPLICABLE SEE ADD'L FLOOR PLAN)
- 13 SIDEWALK (NOT APPLICABLE SEE ADD'L FLOOR PLAN)
- 14 LANDSCAPING
- 15 PAVING
- 16 SITE FURNISHING
- 17 HVAC SHAFT
- 18 RAISED CONCRETE CURB
- 19 BIKE RACK (NOT APPLICABLE SEE ADD'L FLOOR PLAN)
- 20 FIRE HYDRANT
- 21 BACKFLOW PREVENTER
- 22 TREE GRATE (NOT APPLICABLE SEE ADD'L FLOOR PLAN)
- 23 RETAINING WALL
- 24 SITE WALL WITH PLASTERS (NOT APPLICABLE SEE ADD'L FLOOR PLAN)
- 25 RAILING WITH PLASTERS (NOT APPLICABLE SEE ADD'L FLOOR PLAN)
- 26 PEDESTRIAN RAMP (NOT APPLICABLE SEE ADD'L FLOOR PLAN)
- 27 WALL MOUNTED LIGHT FIXTURE (NOT APPLICABLE SEE ADD'L FLOOR PLAN)
- 28 FOUNTAIN
- 29 TRANSFORMER (NOT APPLICABLE SEE ADD'L FLOOR PLAN)
- 30 TRASH ENCLOSURE (NOT APPLICABLE SEE ADD'L FLOOR PLAN)
- 31 ENHANCED PAVING
- 32 H.C. SIGN
- 33 PARKING BUMPER
- 34 H.C. PARKING STALL
- 35 DRAIN PER CIVIL ENGINEER (NOT APPLICABLE SEE ADD'L FLOOR PLAN)

**BUILDING 3 3RD FLOOR PLAN**  
SCALE: 1/8" = 1'-0"



REVISIONS


DRAWING INFO
COMPUTER FILE
DATE 11/21/2013
SCALE
DWG NO. 1885

CORNERSTONE  
AGOURA ROAD



**Heathcote & Associates**  
Architecture  
3396 Willow Lane  
Westlake Village  
California Suite 200  
Phone 805-497-4700

SHEET  
**A2.12**

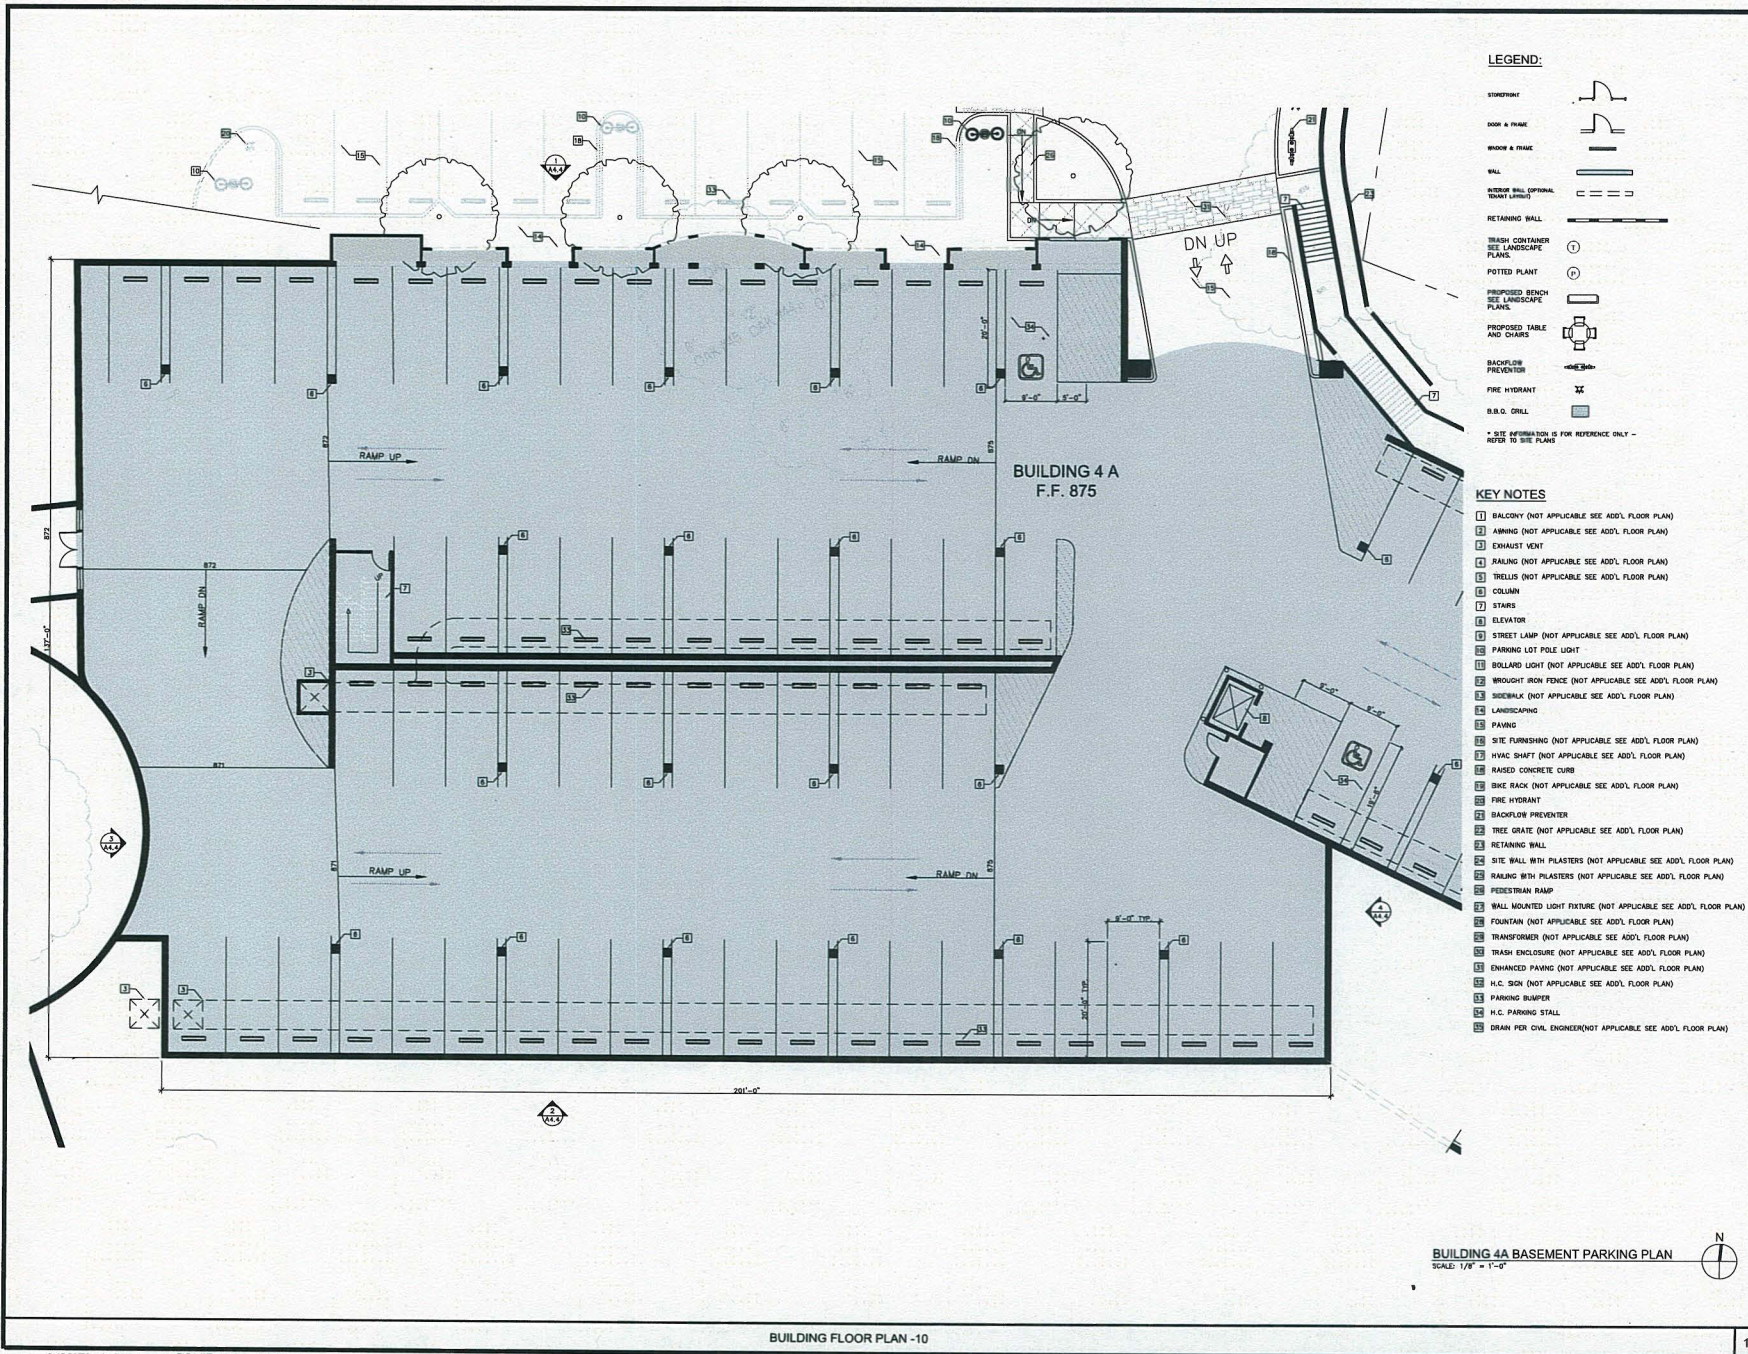

- LEGEND:**
- STAIRWELL
  - DOOR & FRAME
  - WOOD & FRAME
  - WALL
  - OUTSIDE WALL (CONCRETE TYPICAL)
  - RETAINING WALL
  - TRASH CONTAINER (SEE LANDSCAPE PLAN)
  - POTTED PLANT
  - PROPOSED BENCH (SEE LANDSCAPE PLAN)
  - PROPOSED TABLE AND CHAIRS
  - BACKFLOW PREVENTER
  - FIRE HYDRANT
  - B.B.O. GRILL

- KEY NOTES**
- 1 BALCONY (NOT APPLICABLE SEE ADD'L FLOOR PLAN)
  - 2 FINISH (NOT APPLICABLE SEE ADD'L FLOOR PLAN)
  - 3 EXHAUST VENT
  - 4 RAILING (NOT APPLICABLE SEE ADD'L FLOOR PLAN)
  - 5 TRELLIS (NOT APPLICABLE SEE ADD'L FLOOR PLAN)
  - 6 COLUMN
  - 7 STAIRS
  - 8 ELEVATOR
  - 9 STREET LAMP (NOT APPLICABLE SEE ADD'L FLOOR PLAN)
  - 10 PARKING LOT POLE LIGHT
  - 11 BOLLARD LIGHT (NOT APPLICABLE SEE ADD'L FLOOR PLAN)
  - 12 WROUGHT IRON FENCE (NOT APPLICABLE SEE ADD'L FLOOR PLAN)
  - 13 SIDEWALK (NOT APPLICABLE SEE ADD'L FLOOR PLAN)
  - 14 LANDSCAPING
  - 15 PAVING
  - 16 SITE FURNISHING (NOT APPLICABLE SEE ADD'L FLOOR PLAN)
  - 17 HVAC SHAFT (NOT APPLICABLE SEE ADD'L FLOOR PLAN)
  - 18 RAISED CONCRETE CURB
  - 19 BIKE RACK (NOT APPLICABLE SEE ADD'L FLOOR PLAN)
  - 20 FIRE HYDRANT
  - 21 BACKFLOW PREVENTER
  - 22 TREE GRATE (NOT APPLICABLE SEE ADD'L FLOOR PLAN)
  - 23 RETAINING WALL
  - 24 SITE WALL WITH PILASTERS (NOT APPLICABLE SEE ADD'L FLOOR PLAN)
  - 25 RAILING WITH PILASTERS (NOT APPLICABLE SEE ADD'L FLOOR PLAN)
  - 26 PEDESTRIAN RAMP
  - 27 WALL MOUNTED LIGHT FIXTURE (NOT APPLICABLE SEE ADD'L FLOOR PLAN)
  - 28 FOUNTAIN (NOT APPLICABLE SEE ADD'L FLOOR PLAN)
  - 29 TRANSFORMER (NOT APPLICABLE SEE ADD'L FLOOR PLAN)
  - 30 TRASH ENCLOSURE (NOT APPLICABLE SEE ADD'L FLOOR PLAN)
  - 31 ENHANCED PAVING (NOT APPLICABLE SEE ADD'L FLOOR PLAN)
  - 32 H.C. SIGN (NOT APPLICABLE SEE ADD'L FLOOR PLAN)
  - 33 PARKING BUMPER
  - 34 H.C. PARKING STALL
  - 35 DRAIN PER CIVIL ENGINEER (NOT APPLICABLE SEE ADD'L FLOOR PLAN)

REVISIONS

DRAWING INFO
CONTRACT FILE
DATE 11/21/2013
SCALE
JOB NO. 1886

These drawings are the property of Heathcote & Associates, Inc. and shall remain the property of Heathcote & Associates, Inc. No part of these drawings shall be reproduced or transmitted in any form or by any means, electronic, mechanical, photocopying, recording, or by any information storage and retrieval system, without the prior written permission of Heathcote & Associates, Inc.

Copyright: Heathcote & Associates, Inc. All Rights Reserved.


CORNERSTONE



**Heathcote & Associates**  
 Architecture  
 3396 Willow Lane  
 Westlake Village  
 California Suite 200  
 Phone 805-497-4700

**BUILDING 4A BASEMENT PARKING PLAN**  
 SCALE: 1/8" = 1'-0"



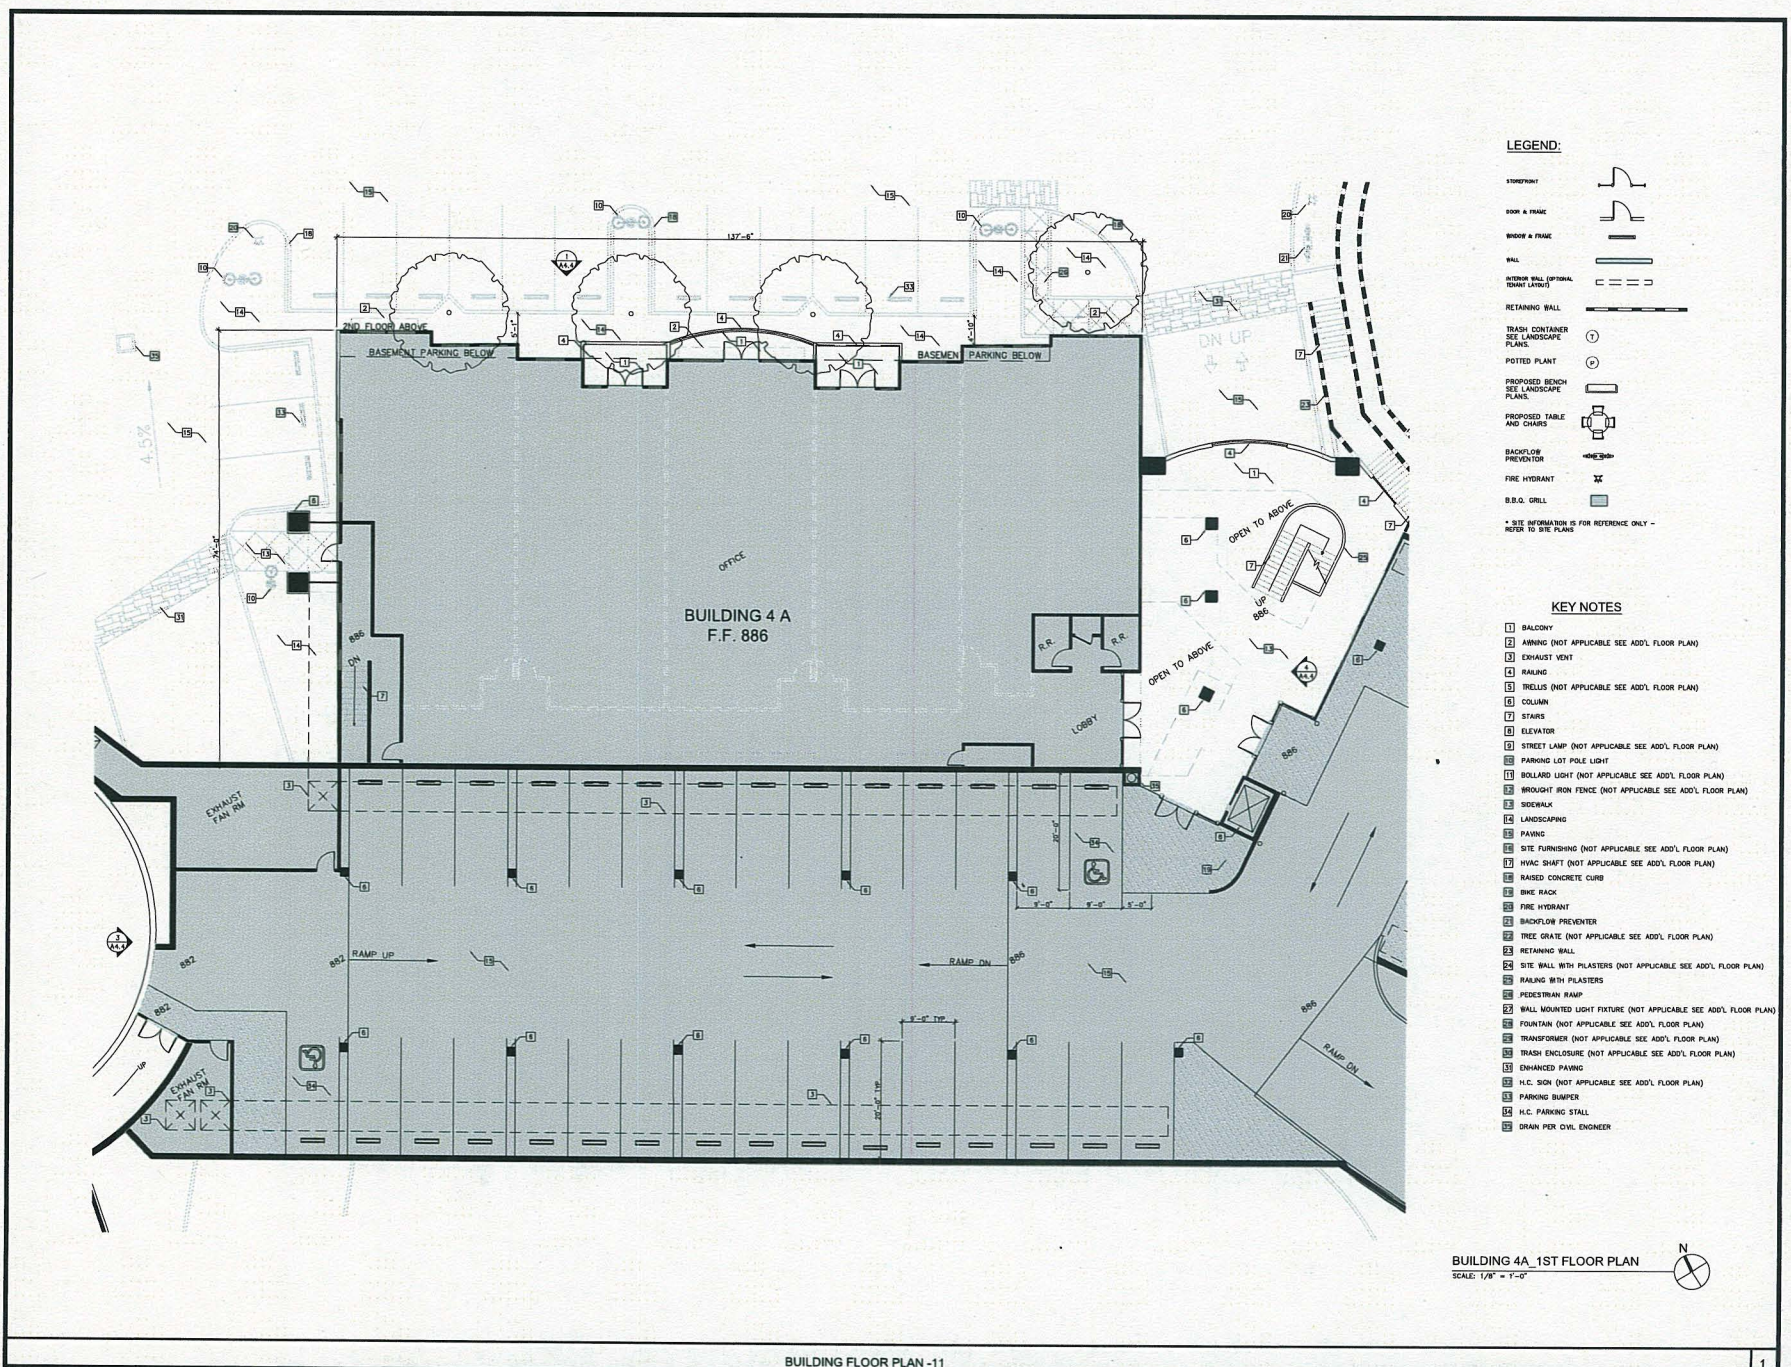

REVISIONS

DRAWING INFO
COMPUTER FILE
DATE 11/22/2013
SCALE
JOB NO. 1888

These drawings are made by computer and are the property of Cornerstone Architecture, Inc. All rights reserved. No part of these drawings may be reproduced or transmitted in any form or by any means electronic, mechanical, photocopying, recording, or by any information storage and retrieval system without the prior written permission of Cornerstone Architecture, Inc. The user of these drawings shall be held responsible for any errors or omissions. The user shall indemnify and hold harmless Cornerstone Architecture, Inc. from and against all claims, damages, costs and expenses, including reasonable attorneys' fees, arising out of or from the use of these drawings. Cornerstone Architecture, Inc. is not responsible for any errors or omissions in these drawings. The user shall be held responsible for any errors or omissions in these drawings. The user shall indemnify and hold harmless Cornerstone Architecture, Inc. from and against all claims, damages, costs and expenses, including reasonable attorneys' fees, arising out of or from the use of these drawings.

- LEGEND:**
- 1 STORY FINISH
  - DOOR & FRAME
  - WINDOW & FRAME
  - WALL
  - INTERIOR WALL (OPTIONAL) (SHOWN LAYOUT)
  - RETAINING WALL
  - TRASH CONTAINER SEE LANDSCAPE PLANS
  - POTTED PLANT
  - PROPOSED BENCH SEE LANDSCAPE PLANS
  - PROPOSED TABLE AND CHAIRS
  - BACKFLOW PREVENTER
  - FIRE HYDRANT
  - B.B.Q. GRILL

**KEY NOTES**

- 1 BALCONY
- 2 FINISH (NOT APPLICABLE SEE ADD'L FLOOR PLAN)
- 3 EXHAUST VENT
- 4 RAILING
- 5 TRELLIS (NOT APPLICABLE SEE ADD'L FLOOR PLAN)
- 6 COLUMN
- 7 STAIRS
- 8 ELEVATOR
- 9 STREET LAMP (NOT APPLICABLE SEE ADD'L FLOOR PLAN)
- 10 PARKING LOT POLE LIGHT
- 11 BOLLARD LIGHT (NOT APPLICABLE SEE ADD'L FLOOR PLAN)
- 12 BROUGHT IRON FENCE (NOT APPLICABLE SEE ADD'L FLOOR PLAN)
- 13 SIGNAGE
- 14 LANDSCAPING
- 15 PAVING
- 16 SITE FURNISHING (NOT APPLICABLE SEE ADD'L FLOOR PLAN)
- 17 HVAC SHAFT (NOT APPLICABLE SEE ADD'L FLOOR PLAN)
- 18 RAISED CONCRETE CURB
- 19 BIKE RACK
- 20 FIRE HYDRANT
- 21 BACKFLOW PREVENTER
- 22 TREE GRATE (NOT APPLICABLE SEE ADD'L FLOOR PLAN)
- 23 RETAINING WALL
- 24 SITE WALL WITH PLASTER (NOT APPLICABLE SEE ADD'L FLOOR PLAN)
- 25 RAILING WITH PLASTER
- 26 PEDESTRIAN RAMP
- 27 WALL MOUNTED LIGHT FIXTURE (NOT APPLICABLE SEE ADD'L FLOOR PLAN)
- 28 FOUNTAIN (NOT APPLICABLE SEE ADD'L FLOOR PLAN)
- 29 TRANSFORMER (NOT APPLICABLE SEE ADD'L FLOOR PLAN)
- 30 TRASH ENCLOSURE (NOT APPLICABLE SEE ADD'L FLOOR PLAN)
- 31 ENHANCED PAVING
- 32 H.C. SIGN (NOT APPLICABLE SEE ADD'L FLOOR PLAN)
- 33 PARKING BUMPER
- 34 H.C. PARKING STALL
- 35 DRAIN PER CIVIL ENGINEER

CORNERSTONE ARCHITECTURE  
AGUIRRE AVENUE, CALIFORNIA

CORNERSTONE  
AGUIRRE AVENUE




**Heathcote & Associates**  
Architecture  
3396 Willow Lane  
Westlake Village  
California Suite 200  
Phone 805-497-4700

SHEET  
**A2.14**

BUILDING 4A\_1ST FLOOR PLAN  
SCALE: 1/8" = 1'-0"



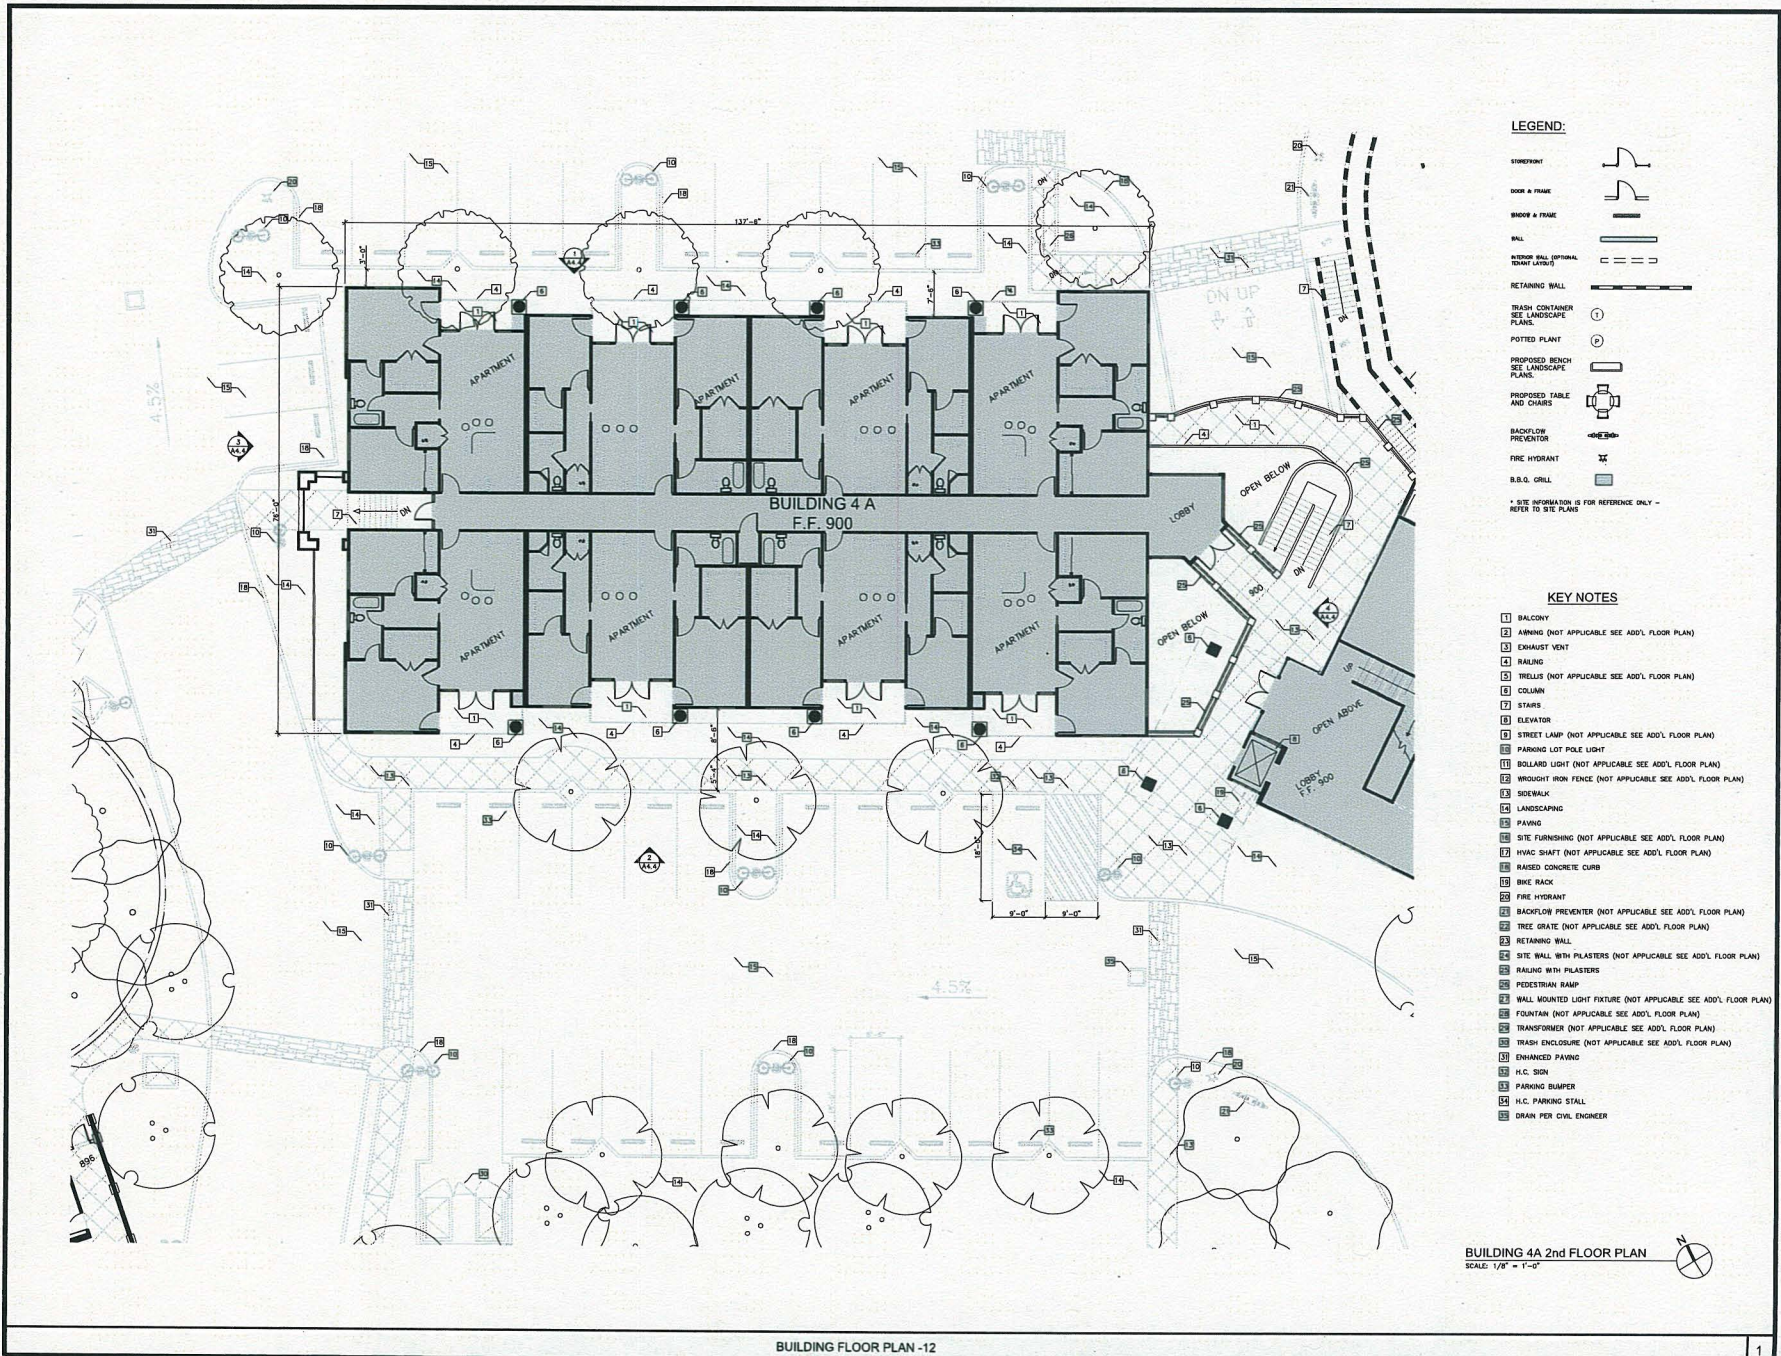

**LEGEND:**

- STONE/PRINT
  - DOOR & FRAME
  - SHOOR & FRAME
  - WALL
  - INTERIOR WALL (OPTIONAL TRIM) LATHES
  - RETAINING WALL
  - TRASH CONTAINER SEE LANDSCAPE PLANS
  - POTTED PLANT
  - PROPOSED BENCH SEE LANDSCAPE PLANS
  - PROPOSED TABLE AND CHAIRS
  - BACKFLOW PREVENTOR
  - FIRE HYDRANT
  - B.B.O. GRILL
- \* SITE INFORMATION IS FOR REFERENCE ONLY - REFER TO SITE PLANS

**KEY NOTES**

- [1] BALCONY
- [2] FINISH (NOT APPLICABLE SEE ADD'L FLOOR PLAN)
- [3] EXHAUST VENT
- [4] RAILING
- [5] TRELLIS (NOT APPLICABLE SEE ADD'L FLOOR PLAN)
- [6] COLUMN
- [7] STAIRS
- [8] ELEVATOR
- [9] STREET LAMP (NOT APPLICABLE SEE ADD'L FLOOR PLAN)
- [10] PARKING LOT POLE LIGHT
- [11] BOLLARD LIGHT (NOT APPLICABLE SEE ADD'L FLOOR PLAN)
- [12] WROUGHT IRON FENCE (NOT APPLICABLE SEE ADD'L FLOOR PLAN)
- [13] SIDEWALK
- [14] LANDSCAPING
- [15] FILING
- [16] SITE FURNISHING (NOT APPLICABLE SEE ADD'L FLOOR PLAN)
- [17] HVAC SHAFT (NOT APPLICABLE SEE ADD'L FLOOR PLAN)
- [18] RAISED CONCRETE CURB
- [19] BIKE RACK
- [20] FIRE HYDRANT
- [21] BACKFLOW PREVENTOR (NOT APPLICABLE SEE ADD'L FLOOR PLAN)
- [22] TREE GRATE (NOT APPLICABLE SEE ADD'L FLOOR PLAN)
- [23] RETAINING WALL
- [24] SITE WALL WITH PLASTER (NOT APPLICABLE SEE ADD'L FLOOR PLAN)
- [25] RAILING WITH PLASTER
- [26] PEDESTAL RAMP
- [27] WALL MOUNTED LIGHT FIXTURE (NOT APPLICABLE SEE ADD'L FLOOR PLAN)
- [28] FOUNTAIN (NOT APPLICABLE SEE ADD'L FLOOR PLAN)
- [29] TRANSFORMER (NOT APPLICABLE SEE ADD'L FLOOR PLAN)
- [30] TRASH ENCLOSURE (NOT APPLICABLE SEE ADD'L FLOOR PLAN)
- [31] ENHANCED PAVING
- [32] H.C. SIGN
- [33] PARKING BUAPER
- [34] H.C. PARKING STALL
- [35] DRAIN PER CIVIL ENGINEER

BUILDING 4A 2nd FLOOR PLAN  
SCALE: 1/8" = 1'-0"

REVISIONS


DRAWING NO. COMPUTER FILE DATE 11/21/2013 SCALE JOB NO. 1888
--

CORNERSTONE  
 140016A ROAD  
 AGUIRRE HILLS, CALIFORNIA



**Heathcote & Associates**  
 Architecture  
 3396 Willow Lane  
 Westlake Village  
 California Suite 200  
 Phone 805-497-4700

SHEET  
 A2.15

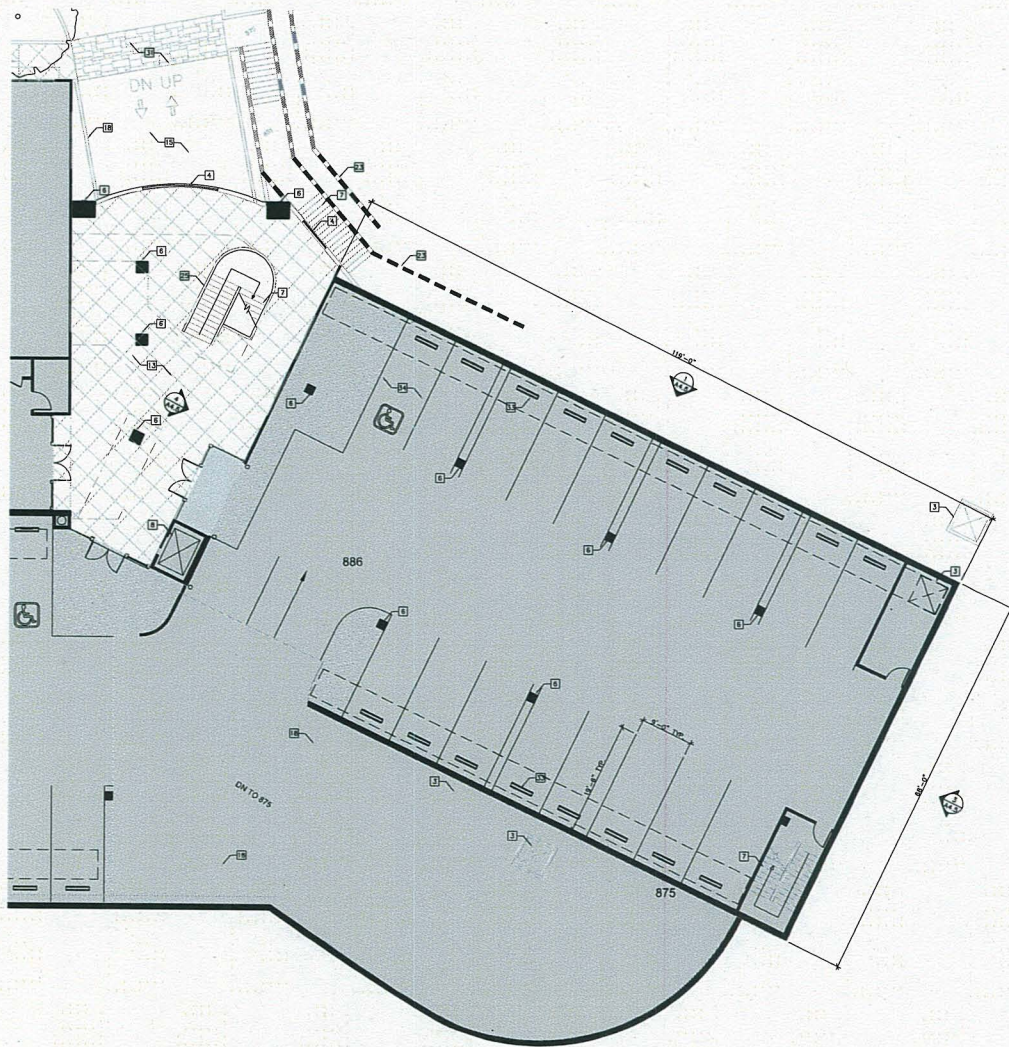

**LEGEND:**

- STAIRWELL
- DOOR & FRAME
- WINDOW & FRAME
- WALL
- INTERIOR WALL (OPTIONAL POINT LAYOUT)
- RETAINING WALL
- TRASH CONTAINER SEE LANDSCAPE PLANS
- POTED PLANT
- PROPOSED BENCH SEE LANDSCAPE PLANS
- PROPOSED TABLE AND CHAIRS
- BACKFLOW PREVENTER
- FIRE HYDRANT
- B.B.Q. GRILL

**KEY NOTES**

- 1 BALCONY (NOT APPLICABLE SEE ADD'L FLOOR PLAN)
- 2 FINISH (NOT APPLICABLE SEE ADD'L FLOOR PLAN)
- 3 EXHAUST VENT
- 4 RAILING
- 5 TRELLIS (NOT APPLICABLE SEE ADD'L FLOOR PLAN)
- 6 COLUMN
- 7 STAIRS
- 8 ELEVATOR
- 9 STREET LAMP (NOT APPLICABLE SEE ADD'L FLOOR PLAN)
- 10 PARKING LOT POLE LIGHT (NOT APPLICABLE SEE ADD'L FLOOR PLAN)
- 11 BOLLARD LIGHT (NOT APPLICABLE SEE ADD'L FLOOR PLAN)
- 12 BROADCAST IRON FENCE (NOT APPLICABLE SEE ADD'L FLOOR PLAN)
- 13 SIDEWALK
- 14 LANDSCAPING (NOT APPLICABLE SEE ADD'L FLOOR PLAN)
- 15 PAVING
- 16 SITE FURNISHING (NOT APPLICABLE SEE ADD'L FLOOR PLAN)
- 17 HVAC SHAFT (NOT APPLICABLE SEE ADD'L FLOOR PLAN)
- 18 RAISED CONCRETE CURB
- 19 BIKE RACK (NOT APPLICABLE SEE ADD'L FLOOR PLAN)
- 20 FIRE HYDRANT (NOT APPLICABLE SEE ADD'L FLOOR PLAN)
- 21 BACKFLOW PREVENTER (NOT APPLICABLE SEE ADD'L FLOOR PLAN)
- 22 TREE GRATE (NOT APPLICABLE SEE ADD'L FLOOR PLAN)
- 23 RETAINING WALL
- 24 SITE WALL WITH PLASTERS (NOT APPLICABLE SEE ADD'L FLOOR PLAN)
- 25 RAILING WITH PLASTERS
- 26 PEDESTRIAN RAMP (NOT APPLICABLE SEE ADD'L FLOOR PLAN)
- 27 WALL MOUNTED LIGHT FIXTURE (NOT APPLICABLE SEE ADD'L FLOOR PLAN)
- 28 FOUNTAIN (NOT APPLICABLE SEE ADD'L FLOOR PLAN)
- 29 TRANSFORMER (NOT APPLICABLE SEE ADD'L FLOOR PLAN)
- 30 TRASH ENCLOSURE (NOT APPLICABLE SEE ADD'L FLOOR PLAN)
- 31 ENHANCED PAVING
- 32 H.C. SIGN (NOT APPLICABLE SEE ADD'L FLOOR PLAN)
- 33 PARKING BUMPER
- 34 H.C. PARKING STALL
- 35 DRAIN (NOT APPLICABLE SEE ADD'L FLOOR PLAN)

REV	DESCRIPTION

DRAWING INFO CUSTOMER FILE DATE 11/21/2013 SCALE JOB NO. 1308
---

This drawing is the property of Heathcote & Associates, Inc. and shall remain the property of Heathcote & Associates, Inc. unless otherwise stated. No part of this drawing shall be reproduced or transmitted in any form or by any means, electronic, mechanical, photocopying, recording, or by any information storage and retrieval system, without the prior written permission of Heathcote & Associates, Inc.

Copyright: Heathcote & Associates, Inc.  
 All Rights Reserved


CORNERSTONE



**Architecture**  
 3396 Willow Lane  
 Westlake Village  
 California Suite 200  
 Phone 805-497-4700

**BUILDING 4B BASEMENT PARKING PLAN**  
 SCALE: 1/8" = 1'-0"



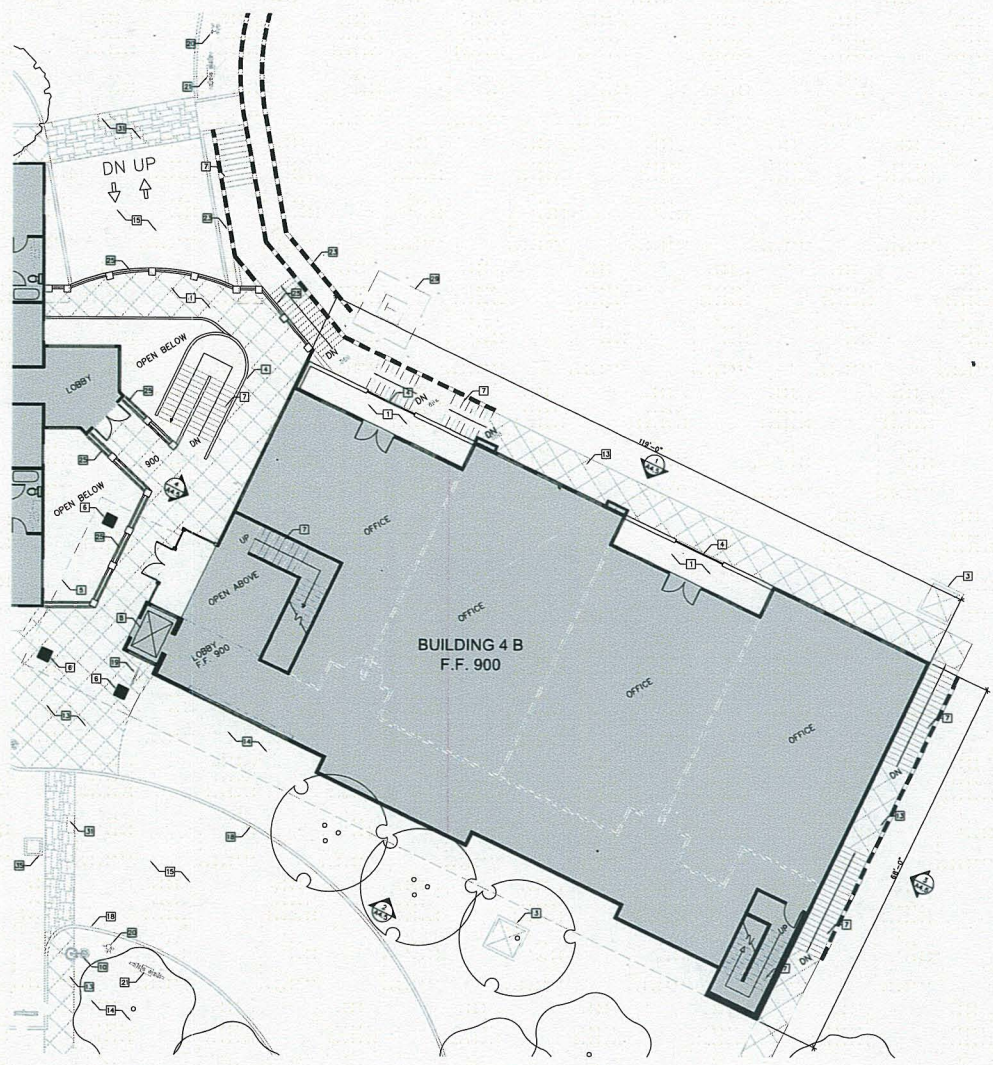

- LEGEND:**
- STAIRWELL
  - DOOR & FRAME
  - WINDOW & FRAME
  - BALL
  - RETAINING WALL (OPTIONAL, SEE LANDSCAPE PLANS)
  - RETAINING WALL
  - TRASH CONTAINER (SEE LANDSCAPE PLANS)
  - POTTED PLANT
  - PROPOSED BENCH (SEE LANDSCAPE PLANS)
  - PROPOSED TABLE AND CHAIRS
  - BACKFLOW PREVENTER
  - FIRE HYDRANT
  - B.B.O. ORILL
- \* SITE INFORMATION IS FOR REFERENCE ONLY - REFER TO SITE PLANS

- KEY NOTES**
- 1 BALCONY
  - 2 AWNING (NOT APPLICABLE SEE ADD'L FLOOR PLAN)
  - 3 EXHAUST VENT
  - 4 RAILING
  - 5 TRELLIS
  - 6 COLUMN
  - 7 STAIRS
  - 8 ELEVATOR
  - 9 STREET LAMP (NOT APPLICABLE SEE ADD'L FLOOR PLAN)
  - 10 PARKING LOT POLE LIGHT
  - 11 BOLLARD LIGHT (NOT APPLICABLE SEE ADD'L FLOOR PLAN)
  - 12 WROUGHT IRON FENCE (NOT APPLICABLE SEE ADD'L FLOOR PLAN)
  - 13 SIDEWALK
  - 14 LANDSCAPING
  - 15 PAVING
  - 16 SITE FURNISHING (NOT APPLICABLE SEE ADD'L FLOOR PLAN)
  - 17 HVAC SHAFT (NOT APPLICABLE SEE ADD'L FLOOR PLAN)
  - 18 RAISED CONCRETE CURB
  - 19 BIKE RACK
  - 20 FIRE HYDRANT
  - 21 BACKFLOW PREVENTER
  - 22 TRICE GRATE (NOT APPLICABLE SEE ADD'L FLOOR PLAN)
  - 23 RETAINING WALL (NOT APPLICABLE SEE ADD'L FLOOR PLAN)
  - 24 SITE WALL WITH PILASTERS (NOT APPLICABLE SEE ADD'L FLOOR PLAN)
  - 25 RAILING WITH PILASTERS
  - 26 PEDESTRIAN RAMP (NOT APPLICABLE SEE ADD'L FLOOR PLAN)
  - 27 WALL MOUNTED LIGHT FIXTURE (NOT APPLICABLE SEE ADD'L FLOOR PLAN)
  - 28 FOUNTAIN (NOT APPLICABLE SEE ADD'L FLOOR PLAN)
  - 29 TRANSFORMER
  - 30 TRASH ENCLOSURE (NOT APPLICABLE SEE ADD'L FLOOR PLAN)
  - 31 ENHANCED PAVING
  - 32 H.C. SIGN (NOT APPLICABLE SEE ADD'L FLOOR PLAN)
  - 33 PARKING BUMPER (NOT APPLICABLE SEE ADD'L FLOOR PLAN)
  - 34 H.C. PARKING STALL (NOT APPLICABLE SEE ADD'L FLOOR PLAN)
  - 35 DRAIN

BUILDING 4B\_1ST FLOOR PLAN  
SCALE 1/8" = 1'-0"

REVISIONS

DRAWING INFO
COMPUTER FILE
DATE: 11/21/2013
SCALE:
JOB NO: 1888

Under American Institute of Architects seal and on the report of the architect is a guarantee. All notes and information contained in these drawings are for the use of the contractor and are not to be construed as a contract. The architect is not responsible for the construction of the project. 


CORNERSTONE  
 AGORA ROAD



**Heathcote & Associates**  
 Architecture  
 3396 Willow Lane  
 Westlake Village  
 California Suite 200  
 Phone 805-487-4700

SHEET  
**A2.17**



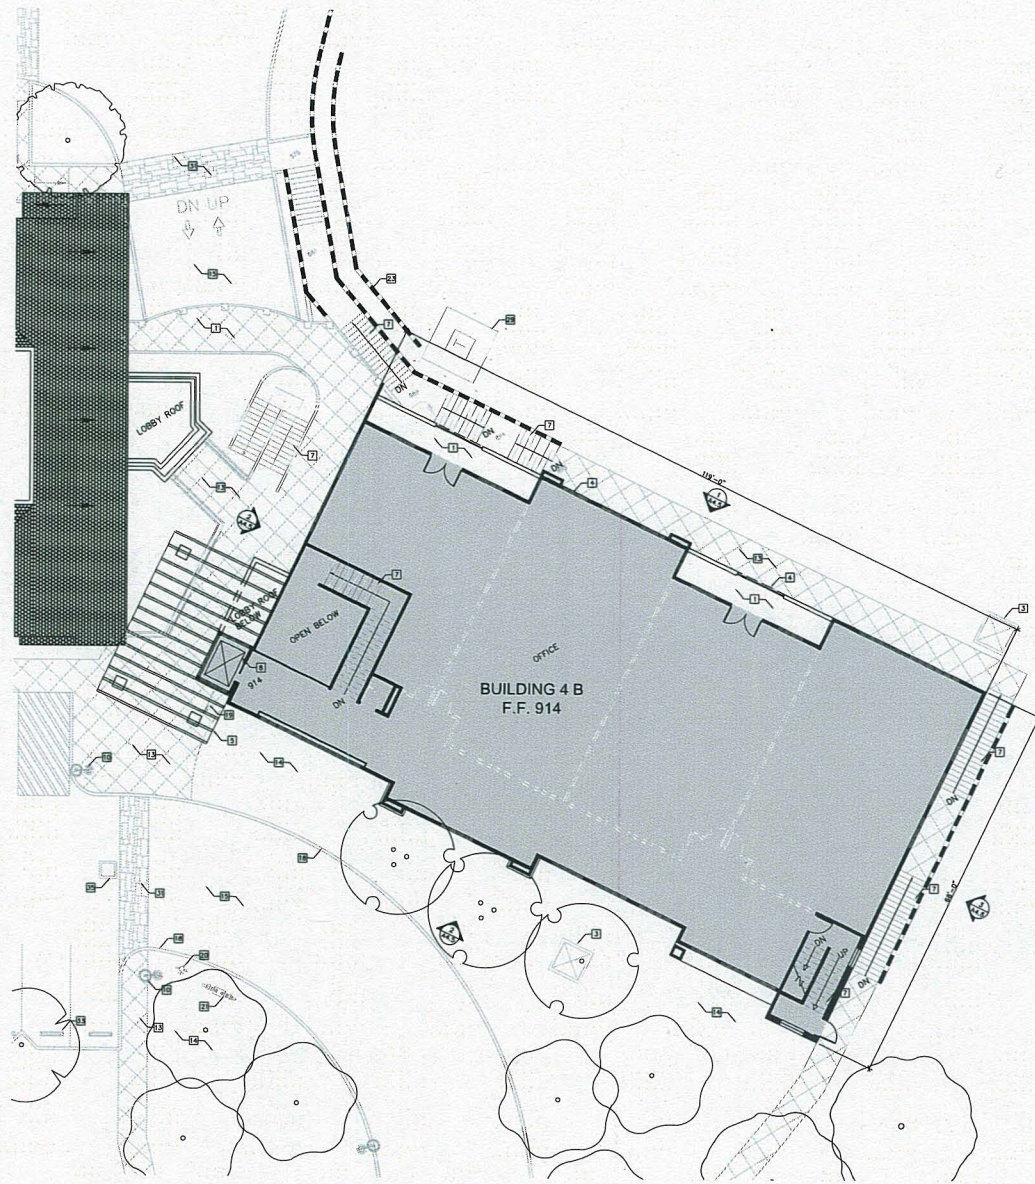

**LEGEND:**

- STAIRWAY
- DOOR & FRAME
- BIPOD & FRAME
- WALL
- RETAINING WALL (OPTIONAL TERRACE LAYOUT)
- RETAINING WALL
- TRASH CONTAINER SEE LANDSCAPE PLAN
- POTTED PLANT
- PROPOSED BENCH SEE LANDSCAPE PLANS
- PROPOSED TABLE AND CHAIRS
- BACKFLOW PREVENTER
- FIRE HYDRANT
- R.I.O. GRILL

**KEY NOTES**

- 1 BALCONY
- 2 AWNING (NOT APPLICABLE SEE ADD'L FLOOR PLAN)
- 3 EXHAUST VENT
- 4 RAILING
- 5 TRELIS
- 6 COLUMN
- 7 STAIRS
- 8 ELEVATOR
- 9 STREET LAMP (NOT APPLICABLE SEE ADD'L FLOOR PLAN)
- 10 PARKING LOT POLE LIGHT
- 11 BOLLARD LIGHT (NOT APPLICABLE SEE ADD'L FLOOR PLAN)
- 12 WROUGHT IRON FENCE (NOT APPLICABLE SEE ADD'L FLOOR PLAN)
- 13 SIDEWALK
- 14 LANDSCAPING
- 15 PAVING
- 16 SITE FURNISHING (NOT APPLICABLE SEE ADD'L FLOOR PLAN)
- 17 HVAC SHAFT (NOT APPLICABLE SEE ADD'L FLOOR PLAN)
- 18 RAISED CONCRETE CURB
- 19 BIKE RACK
- 20 FIRE HYDRANT
- 21 BACKFLOW PREVENTER
- 22 TREE GRATE (NOT APPLICABLE SEE ADD'L FLOOR PLAN)
- 23 RETAINING WALL
- 24 SITE WALL WITH PILASTERS (NOT APPLICABLE SEE ADD'L FLOOR PLAN)
- 25 RAILING WITH PILASTERS
- 26 PEDESTRIAN RAMP (NOT APPLICABLE SEE ADD'L FLOOR PLAN)
- 27 WALL MOUNTED LIGHT FIXTURE (NOT APPLICABLE SEE ADD'L FLOOR PLAN)
- 28 FOUNTAIN (NOT APPLICABLE SEE ADD'L FLOOR PLAN)
- 29 TRANSFORMER
- 30 TRASH ENCLOSURE (NOT APPLICABLE SEE ADD'L FLOOR PLAN)
- 31 ENHANCED PAVING
- 32 H.C. SIGN (NOT APPLICABLE SEE ADD'L FLOOR PLAN)
- 33 PARKING BUMPER (NOT APPLICABLE SEE ADD'L FLOOR PLAN)
- 34 H.C. PARKING STALL (NOT APPLICABLE SEE ADD'L FLOOR PLAN)
- 35 DRAIN

BUILDING 4B 2nd FLOOR PLAN  
SCALE: 1/8" = 1'-0"



REVISIONS

DRAWING NO.	COMPUTER FILE
DATE	SCALE
11/27/2013	
JOB NO.	
1588	

This drawing is the property of Heathcote & Associates, Inc. and shall remain the property of Heathcote & Associates, Inc. All drawings are the property of Heathcote & Associates, Inc. and shall remain the property of Heathcote & Associates, Inc. No part of this drawing shall be reproduced or transmitted in any form or by any means, electronic, mechanical, photocopying, recording, or by any information storage and retrieval system, without the prior written permission of Heathcote & Associates, Inc. The user of this drawing shall be held responsible for any errors or omissions. Heathcote & Associates, Inc. is not responsible for any errors or omissions.

© 2013 Heathcote & Associates, Inc. All Rights Reserved


CORNERSTONE

LAUREL ROAD



**Heathcote & Associates**  
Architecture  
3395 Willow Lane  
Westlake Village  
California Suite 200  
Phone 805-497-4700

SHEET  
**A2.18**

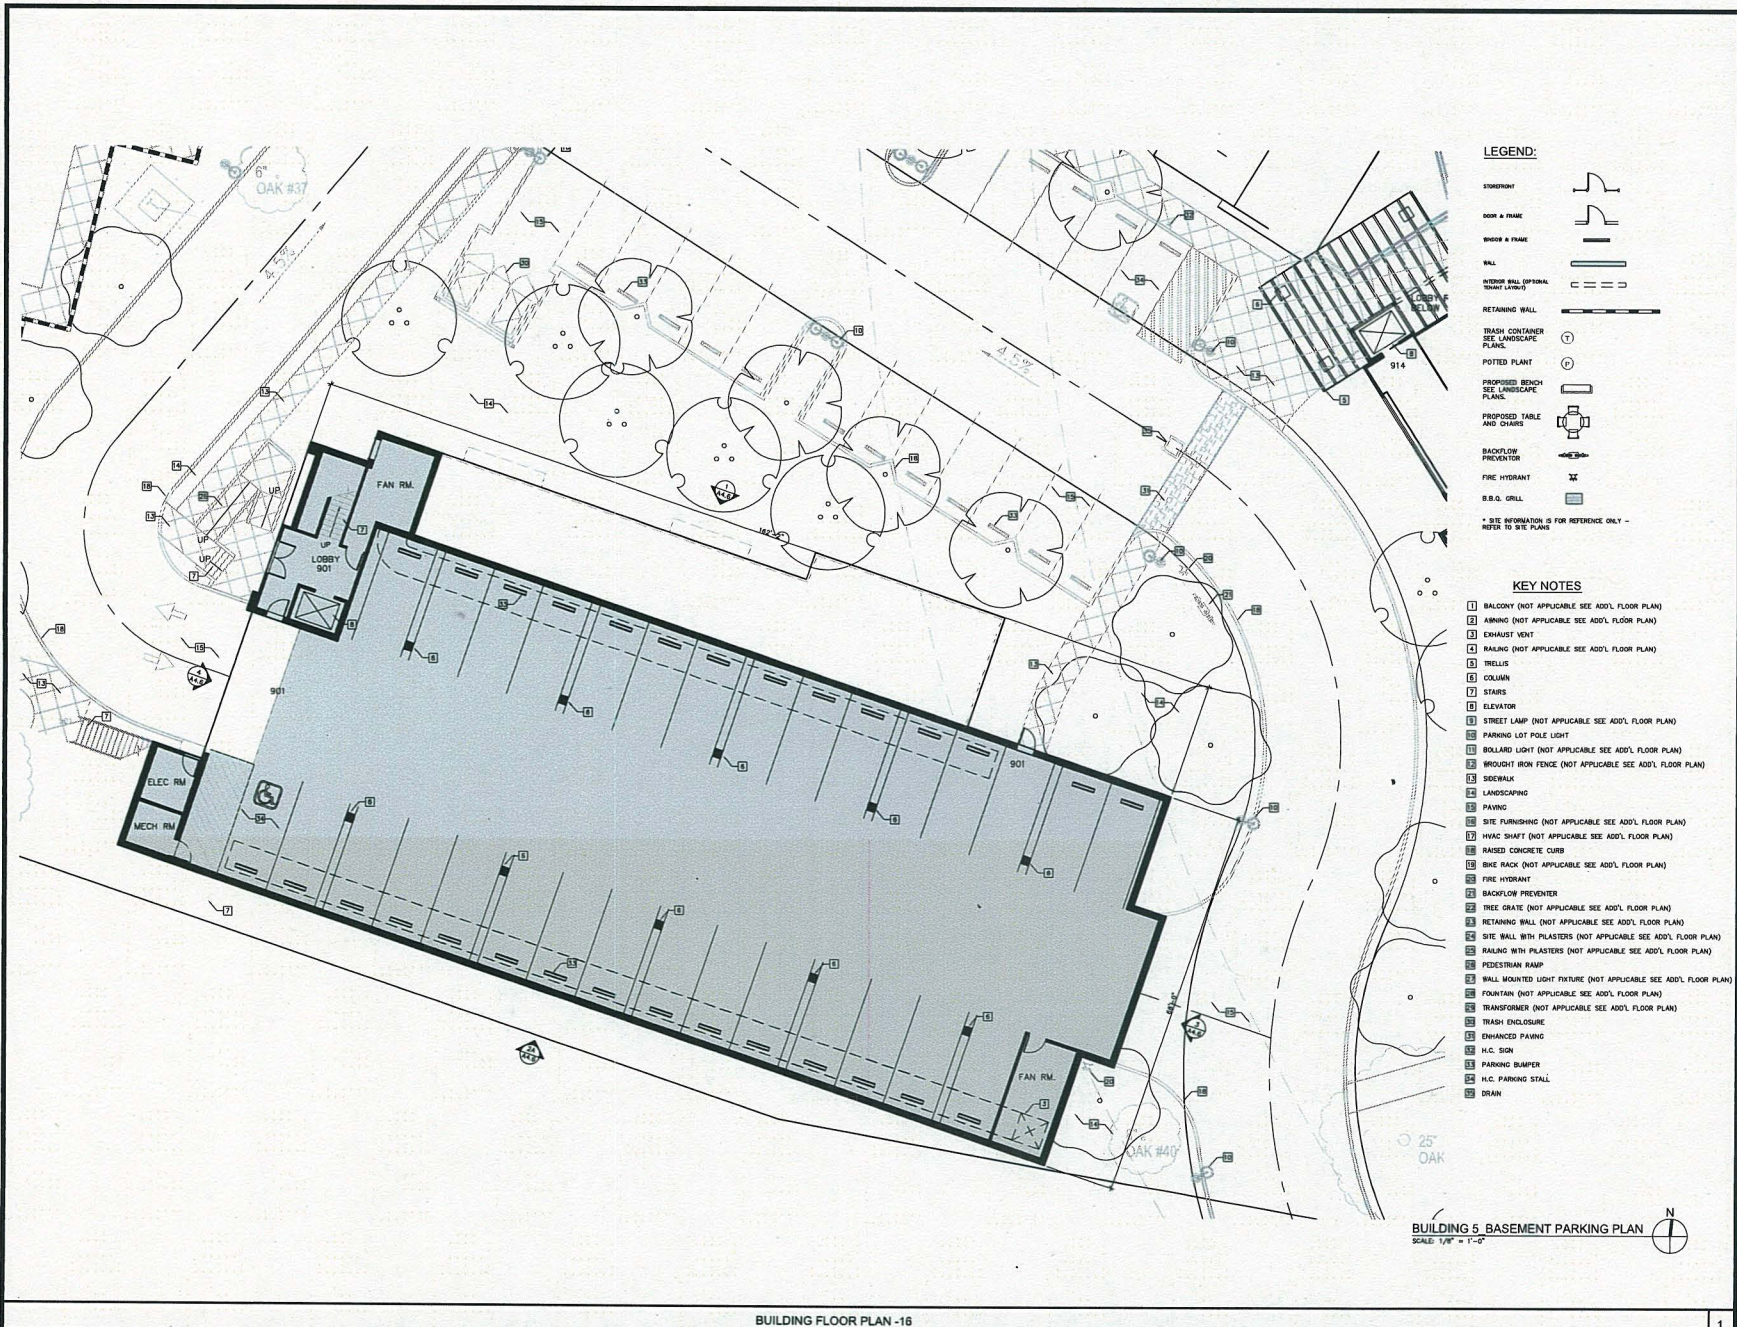

**LEGEND:**

- STOREROOM
- DOOR & FRAME
- WIDEN & FRAME
- WALL
- INTERIOR WALL (OPTIONAL SHOWN LAYERS)
- RETAINING WALL
- TRASH CONTAINER SEE LANDSCAPE PLAN
- POTTED PLANT
- PROPOSED BENCH SEE LANDSCAPE PLAN
- PROPOSED TABLE AND CHAIRS
- BACKFLOW PREVENTER
- FIRE HYDRANT
- B.B.O. GRILL

**KEY NOTES**

- 1 BALCONY (NOT APPLICABLE SEE ADD'L FLOOR PLAN)
- 2 AIRING (NOT APPLICABLE SEE ADD'L FLOOR PLAN)
- 3 EXHAUST VENT
- 4 RAILING (NOT APPLICABLE SEE ADD'L FLOOR PLAN)
- 5 TRELLIS
- 6 COLUMN
- 7 STAIRS
- 8 ELEVATOR
- 9 STREET LAMP (NOT APPLICABLE SEE ADD'L FLOOR PLAN)
- 10 PARKING LOT POLE LIGHT
- 11 BOLLARD LIGHT (NOT APPLICABLE SEE ADD'L FLOOR PLAN)
- 12 BROADCAST IRON FENCE (NOT APPLICABLE SEE ADD'L FLOOR PLAN)
- 13 SIDEWALK
- 14 LANDSCAPING
- 15 PAVING
- 16 SITE FURNISHING (NOT APPLICABLE SEE ADD'L FLOOR PLAN)
- 17 HVAC SHAFT (NOT APPLICABLE SEE ADD'L FLOOR PLAN)
- 18 RAISED CONCRETE CURB
- 19 BIKE RACK (NOT APPLICABLE SEE ADD'L FLOOR PLAN)
- 20 FIRE HYDRANT
- 21 BACKFLOW PREVENTER
- 22 TREE SHADE (NOT APPLICABLE SEE ADD'L FLOOR PLAN)
- 23 RETAINING WALL (NOT APPLICABLE SEE ADD'L FLOOR PLAN)
- 24 SITE WALL WITH PLASTERS (NOT APPLICABLE SEE ADD'L FLOOR PLAN)
- 25 RAILING WITH PLASTERS (NOT APPLICABLE SEE ADD'L FLOOR PLAN)
- 26 PEDESTRIAN RAMP
- 27 WALL MOUNTED LIGHT FIXTURE (NOT APPLICABLE SEE ADD'L FLOOR PLAN)
- 28 FOUNTAIN (NOT APPLICABLE SEE ADD'L FLOOR PLAN)
- 29 TRANSFORMER (NOT APPLICABLE SEE ADD'L FLOOR PLAN)
- 30 TRASH ENCLOSURE
- 31 ENHANCED PAVING
- 32 H.C. SIGN
- 33 PARKING BUMPER
- 34 H.C. PARKING STALL
- 35 DRAIN

**BUILDING 5 BASEMENT PARKING PLAN**  
SCALE: 1/8" = 1'-0"

REVISIONS

DRAWING INFO
COMPUTER FILE
DATE: 11/27/2013
SCALE:
JOB NO. 1888

Copyright: Heathcote & Associates  
All Rights Reserved

CORNERSTONE  
AGOURA HILLS, CALIFORNIA  
AGOURA ROAD



**Heathcote & Associates**  
Architecture  
3396 Willow Lane  
Westlake Village  
California Suite 200  
Phone 805-497-4700

SHEET  
**A2.19**

REVISIONS

DRAWING INFO
COMPUTER FILE
SITE
11/27/2013
SCALE
DWG NO.
1586

These drawings are to be used in accordance with the project specifications. The contractor shall be responsible for the accuracy of the information shown on these drawings. The architect shall not be responsible for the accuracy of the information shown on these drawings. The contractor shall be responsible for the accuracy of the information shown on these drawings. The architect shall not be responsible for the accuracy of the information shown on these drawings.

Copyright, Heather A. Associates  
Mill Valley, California

CORNERSTONE

AUGUST WHEELS, CALIFORNIA

AUGUST WHEELS, CALIFORNIA



**Heathcote & Associates**  
Architecture  
3396 Willow Lane  
Westlake Village  
California Suite 200  
Phone 805-497-4700

SHEET
A2.20

**LEGEND:**


- STONEPOINT
- DOOR & FRAME
- WINDOW & FRAME
- WALL
- INTERIOR WALL (SPECIAL IDENT SYMBOL)
- RETAINING WALL
- TRASH CONTAINER (SEE LANDSCAPE PLANS)
- POTTED PLANT
- PROPOSED BENCH (SEE LANDSCAPE PLANS)
- PROPOSED TABLE AND CHAIRS
- BACKFLOW PREVENTOR
- FIRE HYDRANT
- B.S.G. GRILL


\* SITE INFORMATION IS FOR REFERENCE ONLY - REFER TO SITE PLANS

**KEY NOTES**

- 1 BALCONY
- 2 FINISH (NOT APPLICABLE SEE ADD'L FLOOR PLAN)
- 3 EXHAUST VENT
- 4 RAILING
- 5 TRELLIS (NOT APPLICABLE SEE ADD'L FLOOR PLAN)
- 6 COLUMN
- 7 STAIRS
- 8 ELEVATOR
- 9 STREET LAMP (NOT APPLICABLE SEE ADD'L FLOOR PLAN)
- 10 PARKING LOT POLE LIGHT
- 11 BOLLARD LIGHT (NOT APPLICABLE SEE ADD'L FLOOR PLAN)
- 12 BROWNISH IRON FENCE (NOT APPLICABLE SEE ADD'L FLOOR PLAN)
- 13 SIDEWALK
- 14 LANDSCAPING
- 15 PAVING
- 16 SITE FURNISHING (NOT APPLICABLE SEE ADD'L FLOOR PLAN)
- 17 HYAC SHAFT (NOT APPLICABLE SEE ADD'L FLOOR PLAN)
- 18 RAISED CONCRETE CURB
- 19 BIKE RACK
- 20 FIRE HYDRANT
- 21 BACKFLOW PREVENTOR
- 22 TREE GRATE (NOT APPLICABLE SEE ADD'L FLOOR PLAN)
- 23 RETAINING WALL
- 24 SITE WALL WITH PLASTER
- 25 RAILING WITH PLASTER (NOT APPLICABLE SEE ADD'L FLOOR PLAN)
- 26 PEDESTRIAN RAMP
- 27 WALL MOUNTED LIGHT FIXTURE (NOT APPLICABLE SEE ADD'L FLOOR PLAN)
- 28 FOUNTAIN (NOT APPLICABLE SEE ADD'L FLOOR PLAN)
- 29 TRANSFORMER (NOT APPLICABLE SEE ADD'L FLOOR PLAN)
- 30 TRASH ENCLOSURE
- 31 DIMANDED PAVING
- 32 H.C. SIGN (NOT APPLICABLE SEE ADD'L FLOOR PLAN)
- 33 PARKING BUMPER
- 34 H.C. PARKING STALL
- 35 DRAIN

BUILDINGS 5 1ST FLOOR  
SCALE: 1/8" = 1'-0"

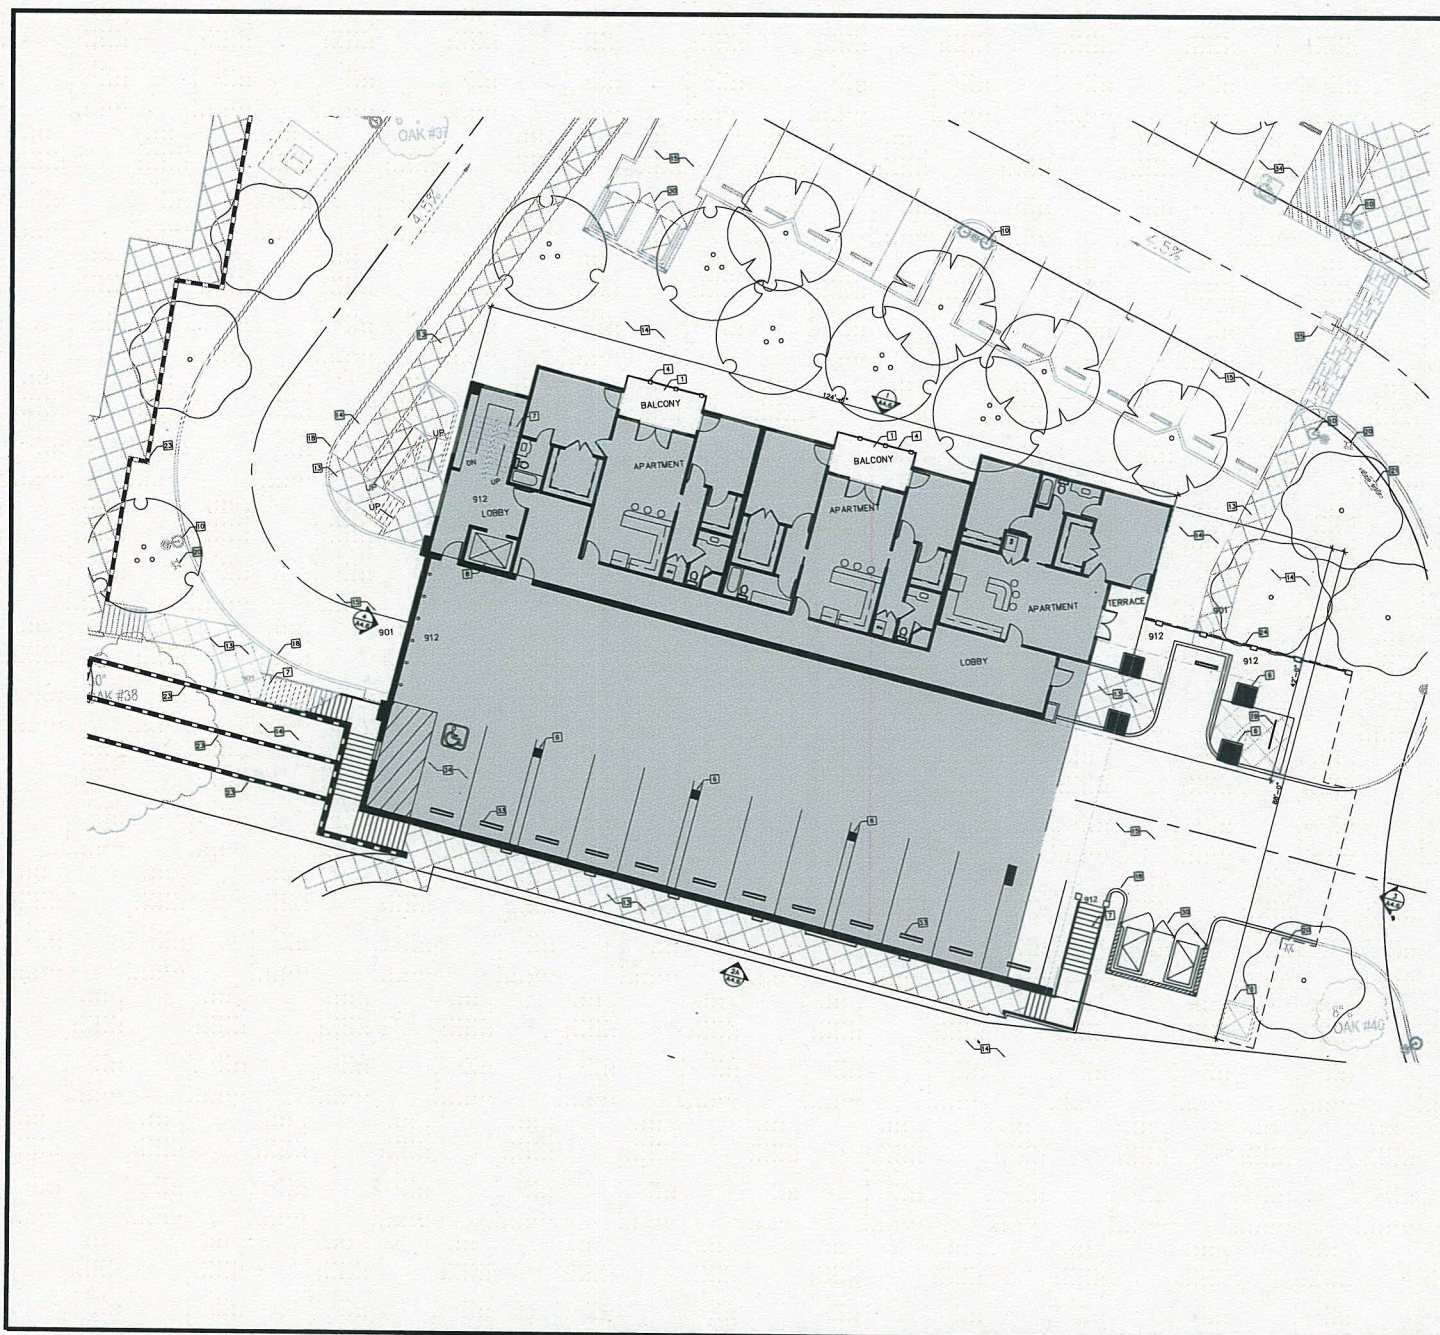

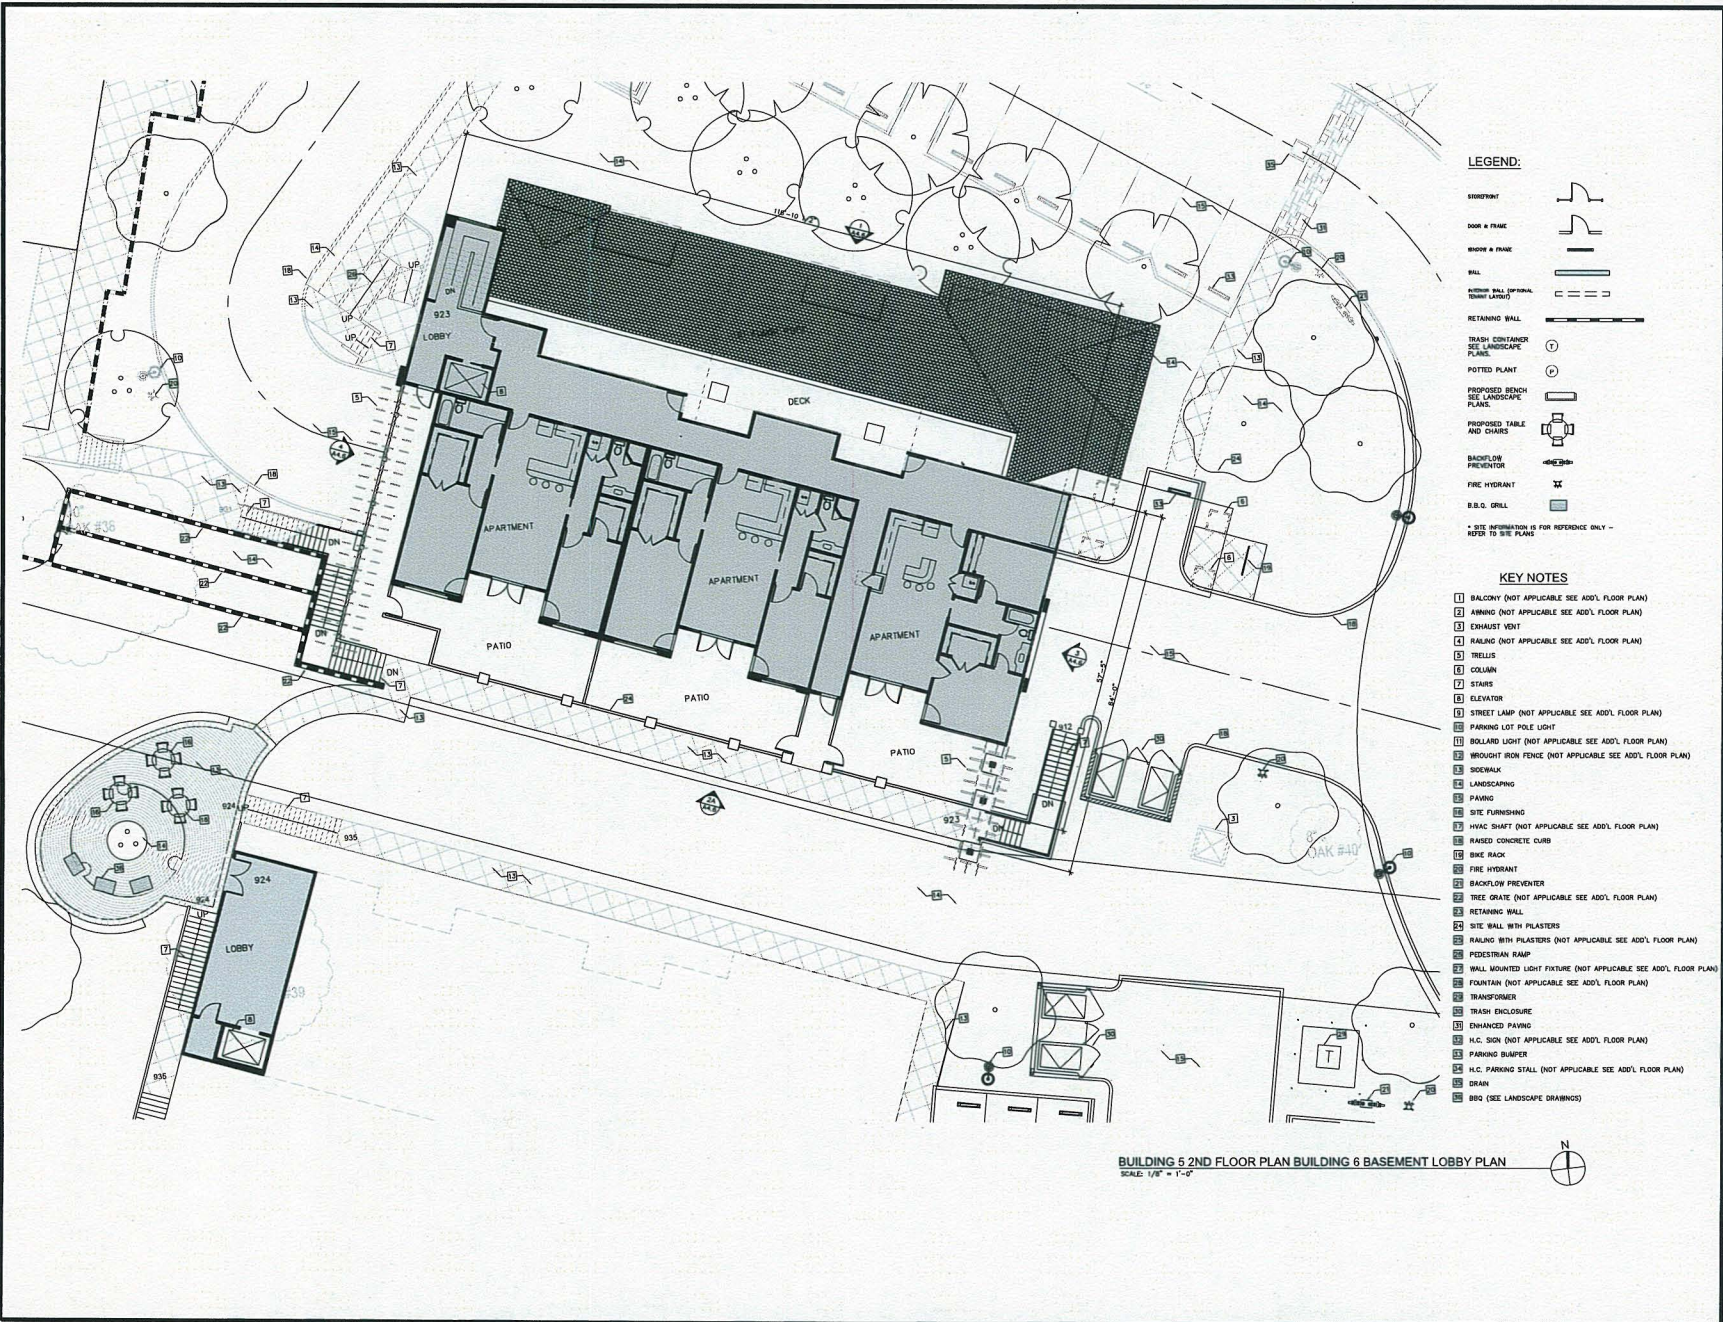

**LEGEND:**

- SIEMPOINT
- DOOR & FRAME
- WINDOW & FRAME
- WALL
- RETAINING WALL
- TRASH CONTAINER
- POTTED PLANT
- PROPOSED BENCH
- PROPOSED TABLE AND CHAIRS
- BACKFLOW PREVENTOR
- FIRE HYDRANT
- B.B.Q. GRILL

**KEY NOTES**

- [1] BALCONY (NOT APPLICABLE SEE ADD'L FLOOR PLAN)
- [2] ANNING (NOT APPLICABLE SEE ADD'L FLOOR PLAN)
- [3] EXHAUST VENT
- [4] RAILING (NOT APPLICABLE SEE ADD'L FLOOR PLAN)
- [5] TRELLIS
- [6] COLUMN
- [7] STAIRS
- [8] ELEVATOR
- [9] STREET LAMP (NOT APPLICABLE SEE ADD'L FLOOR PLAN)
- [10] PARKING LOT POLE LIGHT
- [11] ROLLAND LIGHT (NOT APPLICABLE SEE ADD'L FLOOR PLAN)
- [12] BROUGHT IRON FENCE (NOT APPLICABLE SEE ADD'L FLOOR PLAN)
- [13] SIDEWALK
- [14] LANDSCAPING
- [15] PAVING
- [16] SITE FURNISHING
- [17] HVAC SHAFT (NOT APPLICABLE SEE ADD'L FLOOR PLAN)
- [18] RAISED CONCRETE CURB
- [19] FIRE HOSE
- [20] FIRE HYDRANT
- [21] BACKFLOW PREVENTOR
- [22] TREE GRATE (NOT APPLICABLE SEE ADD'L FLOOR PLAN)
- [23] RETAINING WALL
- [24] SITE WALL WITH PILASTERS
- [25] RAILING WITH PILASTERS (NOT APPLICABLE SEE ADD'L FLOOR PLAN)
- [26] PEDESTRIAN RAMP
- [27] WALL MOUNTED LIGHT FIXTURE (NOT APPLICABLE SEE ADD'L FLOOR PLAN)
- [28] FOUNTAIN (NOT APPLICABLE SEE ADD'L FLOOR PLAN)
- [29] TRANSFORMER
- [30] TRASH ENCLOSURE
- [31] ENHANCED PAVING
- [32] H.C. SIGN (NOT APPLICABLE SEE ADD'L FLOOR PLAN)
- [33] PARKING BUMPER
- [34] H.C. PARKING STALL (NOT APPLICABLE SEE ADD'L FLOOR PLAN)
- [35] DRAIN
- [36] BBQ (SEE LANDSCAPE DRAWINGS)

**BUILDING 5 2ND FLOOR PLAN BUILDING 6 BASEMENT LOBBY PLAN**  
 SCALE: 1/8" = 1'-0"

REVISIONS

DRAWING INFO
COMPUTER FILE
DATE 11/22/2013
SCALE
JOB NO. 1000


These drawings are the property of Heathcote & Associates, Inc. and are not to be reproduced, copied, or used in any way without the written consent of Heathcote & Associates, Inc. The drawings are prepared for the use of the client and are not to be used for any other purpose without the written consent of Heathcote & Associates, Inc.

CORNERSTONE  
 AGRIURA HILLS, CALIFORNIA  
 AGRIURA ROAD



**Heathcote & Associates**  
 Architecture  
 3396 Willow Lane  
 Westlake Village  
 California Suite 200  
 Phone 805-497-4700

SHEET  
**A2.21.0**

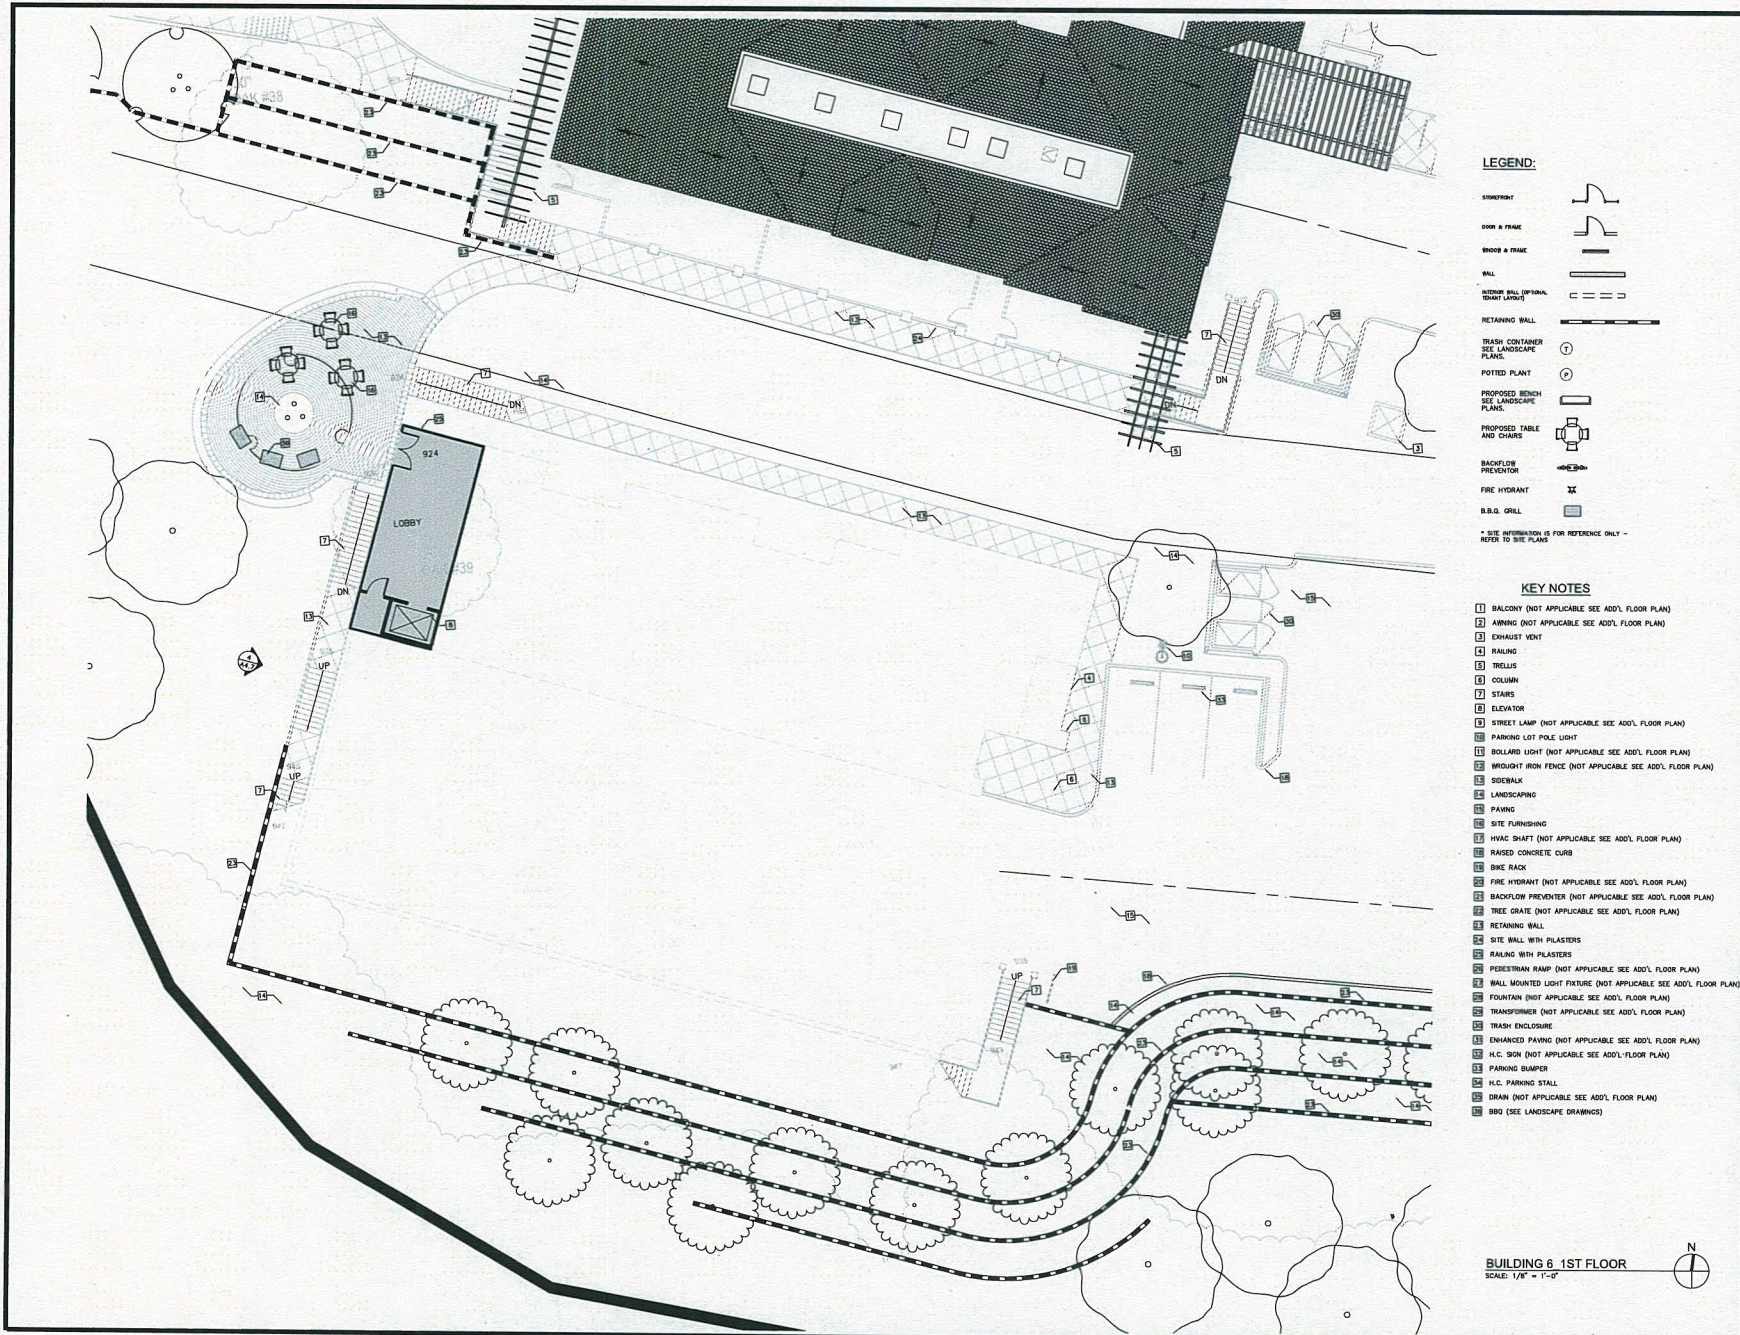

REVISIONS

DRAWING INFO
COMPUTER FILE
DATE 11/21/2013
SCALE
JOB NO. 1586

These drawings are made in electronic format and are the property of Heathcote & Associates. All drawings are to be used for the project specifically identified. No part of these drawings may be reproduced, stored in a retrieval system, or transmitted in any form or by any means, electronic, mechanical, photocopying, recording, or by any information storage and retrieval system, without the prior written permission of Heathcote & Associates. The user of these drawings is responsible for the accuracy of the information contained herein. Heathcote & Associates is not responsible for any errors or omissions in these drawings. The user of these drawings is responsible for the accuracy of the information contained herein. Heathcote & Associates is not responsible for any errors or omissions in these drawings.

Copyright © Heathcote & Associates  
All Rights Reserved

CORNERSTONE  
LAGUNA BLVD

**LEGEND:**

- STAIRWELL
- DOOR & FRAME
- WINDOW & FRAME
- WALL
- INDOOR WALL (OPTIONAL TRAIL LANDING)
- RETAINING WALL
- TRASH CONTAINER (SEE LANDSCAPE PLANS)
- POTTED PLANT
- PROPOSED BENCH (SEE LANDSCAPE PLANS)
- PROPOSED TABLE AND CHAIRS
- BACKFLOW PREVENTER
- FIRE HYDRANT
- B.B.Q. GRILL

**KEY NOTES**

- 1 BALCONY (NOT APPLICABLE SEE ADD'L FLOOR PLAN)
- 2 AIRING (NOT APPLICABLE SEE ADD'L FLOOR PLAN)
- 3 EXHAUST VENT
- 4 RAILING
- 5 TRELLIS
- 6 COLUMN
- 7 STAIRS
- 8 ELEVATOR
- 9 STREET LAMP (NOT APPLICABLE SEE ADD'L FLOOR PLAN)
- 10 PARKING LOT POLE LIGHT
- 11 BOLLARD LIGHT (NOT APPLICABLE SEE ADD'L FLOOR PLAN)
- 12 BRIGHT IRON FENCE (NOT APPLICABLE SEE ADD'L FLOOR PLAN)
- 13 SIDEWALK
- 14 LANDSCAPING
- 15 PAVING
- 16 SITE FURNISHING
- 17 HVAC SHAFT (NOT APPLICABLE SEE ADD'L FLOOR PLAN)
- 18 RAISED CONCRETE CURB
- 19 BIKE RACK
- 20 FIRE HYDRANT (NOT APPLICABLE SEE ADD'L FLOOR PLAN)
- 21 BACKFLOW PREVENTER (NOT APPLICABLE SEE ADD'L FLOOR PLAN)
- 22 TREE GRATE (NOT APPLICABLE SEE ADD'L FLOOR PLAN)
- 23 RETAINING WALL
- 24 SITE WALL WITH PLASTERS
- 25 RAILING WITH PLASTERS
- 26 PEDESTRIAN RAMP (NOT APPLICABLE SEE ADD'L FLOOR PLAN)
- 27 WALL MOUNTED LIGHT FIXTURE (NOT APPLICABLE SEE ADD'L FLOOR PLAN)
- 28 FOUNTAIN (NOT APPLICABLE SEE ADD'L FLOOR PLAN)
- 29 TRANSFORMER (NOT APPLICABLE SEE ADD'L FLOOR PLAN)
- 30 TRASH ENCLOSURE
- 31 ENHANCED PAVING (NOT APPLICABLE SEE ADD'L FLOOR PLAN)
- 32 H.C. SIGN (NOT APPLICABLE SEE ADD'L FLOOR PLAN)
- 33 PARKING BUMPER
- 34 HIGH PARKING STALL
- 35 SIGN (NOT APPLICABLE SEE ADD'L FLOOR PLAN)
- 36 BBQ (SEE LANDSCAPE DRAWINGS)

BUILDING 6 1ST FLOOR  
SCALE: 1/8" = 1'-0"



Heathcote & Associates  
Architecture

3396 Willow Lane  
Westlake Village  
California Suite 200  
Phone 805-497-4700

A2.22.0

REVISIONS

DRAWING NO.	
COMPUTER FILE	
DATE	11/21/2013
SCALE	
JOB NO.	1808

This drawing is the property of Heathcote & Associates, all rights reserved. It is to be used only for the project specified. It is not to be reproduced, stored in a retrieval system, or transmitted in any form or by any means, electronic, mechanical, photocopying, recording, or by any information storage and retrieval system, without the prior written permission of Heathcote & Associates. Heathcote & Associates is not responsible for any errors or omissions in this drawing. All dimensions shall govern over any dimensions shown on this drawing.

Consult: Heathcote & Associates  
48494 Highway 99

AGUIRRE ROAD  
AGUIRRE ROAD

CORNERSTONE



**Heathcote & Associates**  
Architecture  
3396 Willow Lane  
Westlake Village  
California Suite 200  
Phone 805-497-4700

SHEET  
**A2.22.1**

**LEGEND:**


- STORMWATER
- DOOR & FRAME
- WINDOW & FRAME
- WALL
- INTERIOR WALL (SPINAL, TOWER, LANDSCAPE)
- RETAINING WALL
- TRASH CONTAINER SEE LANDSCAPE PLANS
- POTTED PLANT
- PROPOSED BENCH SEE LANDSCAPE PLANS
- PROPOSED TABLE AND CHAIRS
- BACKFLOW PREVENTOR
- FIRE HYDRANT
- B.B.Q. GRILL

**KEY NOTES**

- 1 BALCONY
- 2 FINISH (NOT APPLICABLE SEE ADD'L FLOOR PLAN)
- 3 EXHAUST VENT
- 4 RAILING
- 5 TRELLIS
- 6 COLUMN
- 7 STAIRS
- 8 ELEVATOR
- 9 STREET LAMP (NOT APPLICABLE SEE ADD'L FLOOR PLAN)
- 10 PARKING LOT POLE LIGHT
- 11 BOLLARD LIGHT (NOT APPLICABLE SEE ADD'L FLOOR PLAN)
- 12 WROUGHT IRON FENCE (NOT APPLICABLE SEE ADD'L FLOOR PLAN)
- 13 SIDEWALK
- 14 LANDSCAPING
- 15 PAVING
- 16 SITE FURNISHING
- 17 HVAC SHAFT (NOT APPLICABLE SEE ADD'L FLOOR PLAN)
- 18 RAISED CONCRETE CURB
- 19 BIKE RACK
- 20 FIRE HYDRANT (NOT APPLICABLE SEE ADD'L FLOOR PLAN)
- 21 BACKFLOW PREVENTOR (NOT APPLICABLE SEE ADD'L FLOOR PLAN)
- 22 TREE GRATE (NOT APPLICABLE SEE ADD'L FLOOR PLAN)
- 23 RETAINING WALL
- 24 SITE WALL WITH PILASTERS
- 25 RAILING WITH PILASTERS
- 26 PEDESTRIAN RAMP (NOT APPLICABLE SEE ADD'L FLOOR PLAN)
- 27 WALL MOUNTED LIGHT FIXTURE (NOT APPLICABLE SEE ADD'L FLOOR PLAN)
- 28 FOUNTAIN (NOT APPLICABLE SEE ADD'L FLOOR PLAN)
- 29 TRANSFORMER (NOT APPLICABLE SEE ADD'L FLOOR PLAN)
- 30 TRASH ENCLOSURE
- 31 ENHANCED PAVING (NOT APPLICABLE SEE ADD'L FLOOR PLAN)
- 32 H.C. SIGN (NOT APPLICABLE SEE ADD'L FLOOR PLAN)
- 33 PARKING BUMPER
- 34 H.C. PARKING STALL
- 35 DRAIN (NOT APPLICABLE SEE ADD'L FLOOR PLAN)
- 36 BBQ (SEE LANDSCAPE DRAWINGS)

**BUILDING 6 1ST FLOOR**  
SCALE: 1/8" = 1'-0"



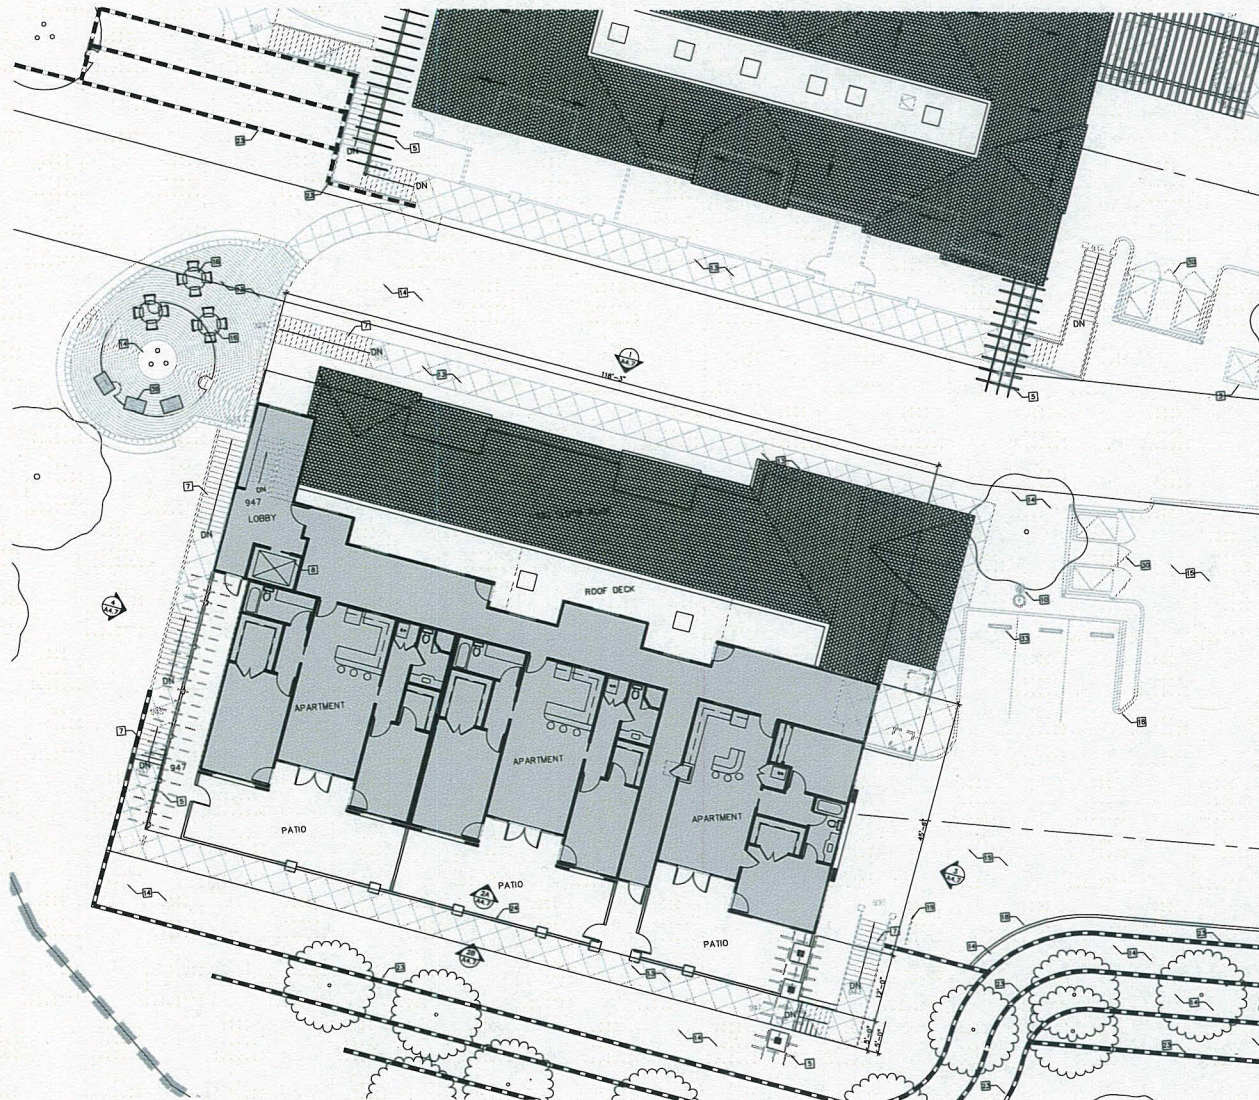

BUILDING 6 2nd FLOOR PLAN  
SCALE: 1/8" = 1'-0"

**LEGEND:**

- STONEFRONT
- DOOR & FRAME
- WIGOR & FRAME
- WALL
- INTERIOR WALL (SIGNAL TOWER LAMP)
- RETAINING WALL
- TRASH CONTAINER PLANS
- POTTED PLANT
- PROPOSED BENCH PLANS
- PROPOSED TABLE AND CHAIRS
- BACKFLOW PREVENTOR
- FIRE HYDRANT
- B.B.Q. GRILL

**KEY NOTES**

- 1 BALCONY (NOT APPLICABLE SEE ADD'L FLOOR PLAN)
- 2 AIRING (NOT APPLICABLE SEE ADD'L FLOOR PLAN)
- 3 EXHAUST VENT
- 4 RAILING (NOT APPLICABLE SEE ADD'L FLOOR PLAN)
- 5 TRELLIS
- 6 COLUMN (NOT APPLICABLE SEE ADD'L FLOOR PLAN)
- 7 STAIRS
- 8 ELEVATOR
- 9 STREET LAMP (NOT APPLICABLE SEE ADD'L FLOOR PLAN)
- 10 PARKING LOT POLE LIGHT
- 11 BOLLARD LIGHT (NOT APPLICABLE SEE ADD'L FLOOR PLAN)
- 12 BROUGHT IRON FENCE (NOT APPLICABLE SEE ADD'L FLOOR PLAN)
- 13 SIDEWALK
- 14 LANDSCAPING
- 15 PAVING
- 16 SITE FURNISHING (NOT APPLICABLE SEE ADD'L FLOOR PLAN)
- 17 HVAC SHAFT (NOT APPLICABLE SEE ADD'L FLOOR PLAN)
- 18 RAISED CONCRETE CURB
- 19 BIKE RACK
- 20 FIRE HYDRANT
- 21 BACKFLOW PREVENTOR (NOT APPLICABLE SEE ADD'L FLOOR PLAN)
- 22 FEEE CRATE (NOT APPLICABLE SEE ADD'L FLOOR PLAN)
- 23 RETAINING WALL
- 24 SITE WALL WITH PILASTERS
- 25 RAILING WITH PILASTERS (NOT APPLICABLE SEE ADD'L FLOOR PLAN)
- 26 PEDESTRIAN RAMP
- 27 WALL MOUNTED LIGHT FIXTURE (NOT APPLICABLE SEE ADD'L FLOOR PLAN)
- 28 FOUNTAIN (NOT APPLICABLE SEE ADD'L FLOOR PLAN)
- 29 TRANSFORMER (NOT APPLICABLE SEE ADD'L FLOOR PLAN)
- 30 TRASH ENCLOSURE
- 31 ENHANCED PAVING
- 32 H.C. SIGN (NOT APPLICABLE SEE ADD'L FLOOR PLAN)
- 33 PARKING BIAMPER
- 34 H.C. PARKING STALL (NOT APPLICABLE SEE ADD'L FLOOR PLAN)
- 35 DRAIN (NOT APPLICABLE SEE ADD'L FLOOR PLAN)
- 36 BBO (SEE LANDSCAPE DRAWINGS)

REVISIONS

DRAWING INFO
COMPUTER FILE
DATE
11/22/2013
SCALE
JOB NO.
1000

These drawings are for the use of the contractor and are not to be used for any other purpose. All drawings are the property of Heathcote & Associates, Inc. and shall remain confidential. No part of these drawings shall be reproduced or transmitted in any form or by any means, electronic, mechanical, photocopying, recording, or by any information storage and retrieval system, without the prior written permission of Heathcote & Associates, Inc. The contractor shall be responsible for obtaining all necessary permits and approvals from the appropriate authorities. Heathcote & Associates, Inc. is not responsible for any errors or omissions in these drawings. Copyright © Heathcote & Associates, Inc. All Rights Reserved.

CORNERSTONE  
ARCHITECTURE, INC. CALIFORNIA  
ARCHITECT, B.O.D.



**Heathcote & Associates**  
Architects  
3396 Willow Lane  
Westlake Village  
California Suite 200  
Phone 805-497-4700

SHEET  
A2.23