



SITE PLAN KEY NOTES:

- 1] PARKING STALL (TYPICAL)
- 2] PARKING BUMPER (TYPICAL)
- 3] H.C. PARKING & LOADING (NOT APPLICABLE SEE ADD'L SITE PLAN)
- 4] LOADING ZONE (NOT APPLICABLE SEE ADD'L SITE PLAN)
- 5] PAVING
- 6] PEDESTRIAN RAMP (NOT APPLICABLE SEE ADD'L SITE PLAN)
- 7] STAIRS
- 8] CONCRETE SIDEWALK
- 9] LANDSCAPE AREA
- 10] WROUGHT IRON FENCE (NOT APPLICABLE SEE ADD'L SITE PLAN)
- 11] BICYCLE RACK (NOT APPLICABLE SEE ADD'L SITE PLAN)
- 12] BACKFLOW PREVENTER PAINT TO COMPLIMENT LANDSCAPE MATERIALS
- 13] FIRE HYDRANT (SEE CIVIL PLANS)
- 14] STREET LAMP (NOT APPLICABLE SEE ADD'L SITE PLAN)
- 15] PARKING LOT POLE LIGHT (SEE PHOTOMETRIC DRAWINGS)
- 16] BOLLARD LIGHT (NOT APPLICABLE SEE ADD'L SITE PLAN)
- 17] SIGNAGE WALL (NOT APPLICABLE SEE ADD'L SITE PLAN)
- 18] WATER FEATURE (NOT APPLICABLE SEE ADD'L SITE PLAN)
- 19] TRASH ENCLOSURE
- 20] TRANSFORMER
- 21] PEDESTRIAN CROSSING (NOT APPLICABLE SEE ADD'L SITE PLAN)
- 22] RETAINING WALL
- 23] TRELLIS
- 24] NOT USED
- 25] SITE FURNISHING (NOT APPLICABLE SEE ADD'L SITE PLAN)
- 26] DRAIN
- 27] COLUMNS
- 28] ENHANCED PAVING (NOT APPLICABLE SEE ADD'L SITE PLAN)
- 29] ROOF EQUIPMENT (HVAC)
- 30] EXHAUST VENT (NOT APPLICABLE SEE ADD'L SITE PLAN)
- 31] ELEVATOR
- 32] TREE GRATE (NOT APPLICABLE SEE ADD'L SITE PLAN)
- 33] SITE WALL WITH PILASTERS
- 34] RAILING WITH PILASTERS (NOT APPLICABLE SEE ADD'L SITE PLAN)
- 35] GATE (NOT APPLICABLE SEE ADD'L SITE PLAN)

SITE PLAN LEGEND:

- PROPERTY LINE
- RETAINING WALL
- BUILDING AREA
- TRASH CONTAINER
SEE LANDSCAPE PLANS.
- POTTED PLANT
- NEW TREE SEE LANDSCAPE PLANS.
- PROPOSED BENCH
SEE LANDSCAPE PLANS.
- PROPOSED TABLE AND CHAIRS
- BACKFLOW PREVENTOR
- FIRE HYDRANT
- B.B.Q. GRILL

SITE PLAN
 BUILDING 1 ROOF
 BUILDING 2 ROOF
 BUILDING 3 ROOF
 BUILDING 4A ROOF
 BUILDING 4B ROOF
 BUILDING 5 ROOF
 BUILDING 6 2ND FLOOR

SCALE: 1" = 20'-0"



REVISIONS

DRAWING INFO	
COMPUTER FILE	
DATE	11/21/2013
SCALE	
JOB NO.	1886


These drawings are tools of service and are the property of Heathcote & Associates. All designs and information contained in these drawings are for the site use as the project specified herein. Expressed written permission and consent of Heathcote & Associates must be obtained prior to the use of these drawings whether the use is for, but not limited to: additions to this project, or completion of this project by others. Permission to reproduce, copy or change these drawings must first be granted and must be by expressed written permission from Heathcote & Associates.

Copyright: Heathcote & Associates
All Rights Reserved

CORNERSTONE

AGOURA HILLS, CALIFORNIA

AGOURA ROAD

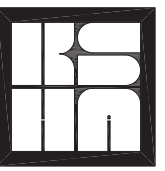

Heathcote & Associates

Architecture

3396 Willow Lane
 Westlake Village
 California Suite 200
 Phone 805-497-4700

SHEET
A1.7



LEGEND:

- STOREFRONT
 - DOOR & FRAME
 - WINDOW & FRAME
 - WALL
 - INTERIOR WALL (OPTIONAL TENANT LAYOUT)
 - RETAINING WALL
 - TRASH CONTAINER SEE LANDSCAPE PLANS
 - POTTED PLANT
 - PROPOSED BENCH SEE LANDSCAPE PLANS
 - PROPOSED TABLE AND CHAIRS
 - BACKFLOW PREVENTOR
 - FIRE HYDRANT
 - B.B.Q. GRILL
- * SITE INFORMATION IS FOR REFERENCE ONLY - REFER TO SITE PLANS

KEY NOTES

- 1 BALCONY (NOT APPLICABLE SEE ADD'L FLOOR PLAN)
- 2 AWNING (NOT APPLICABLE SEE ADD'L FLOOR PLAN)
- 3 EXHAUST VENT (NOT APPLICABLE SEE ADD'L FLOOR PLAN)
- 4 RAILING (NOT APPLICABLE SEE ADD'L FLOOR PLAN)
- 5 TRELLIS (NOT APPLICABLE SEE ADD'L FLOOR PLAN)
- 6 COLUMN (NOT APPLICABLE SEE ADD'L FLOOR PLAN)
- 7 STAIRS
- 8 ELEVATOR
- 9 STREET LAMP (NOT APPLICABLE SEE ADD'L FLOOR PLAN)
- 10 PARKING LOT POLE LIGHT (NOT APPLICABLE SEE ADD'L FLOOR PLAN)
- 11 BOLLARD LIGHT (NOT APPLICABLE SEE ADD'L FLOOR PLAN)
- 12 WROUGHT IRON FENCE
- 13 SIDEWALK
- 14 LANDSCAPING
- 15 PAVING
- 16 SITE FURNISHING
- 17 HVAC SHAFT
- 18 RAISED CONCRETE CURB
- 19 BIKE RACK
- 20 FIRE HYDRANT
- 21 BACKFLOW PREVENTER
- 22 TREE GRATE
- 23 RETAINING WALL
- 24 SITE WALL WITH PILASTERS (NOT APPLICABLE SEE ADD'L FLOOR PLAN)
- 25 RAILING WITH PILASTERS (NOT APPLICABLE SEE ADD'L FLOOR PLAN)
- 26 PEDESTRIAN RAMP
- 27 WALL MOUNTED LIGHT FIXTURE
- 28 FOUNTAIN (NOT APPLICABLE SEE ADD'L FLOOR PLAN)
- 29 TRANSFORMER (NOT APPLICABLE SEE ADD'L FLOOR PLAN)
- 30 TRASH ENCLOSURE (NOT APPLICABLE SEE ADD'L FLOOR PLAN)
- 31 ENHANCED PAVING (NOT APPLICABLE SEE ADD'L FLOOR PLAN)
- 32 H.C. SIGN (NOT APPLICABLE SEE ADD'L FLOOR PLAN)
- 33 PARKING BUMPER
- 34 H.C. PARKING STALL
- 35 DRAIN (NOT APPLICABLE SEE ADD'L FLOOR PLAN)
- 36 18" HIGH SEAT WALL (NOT APPLICABLE SEE ADD'L FLOOR PLAN)

PLAZA FIRST LEVEL
SCALE: 1/8" = 1'-0"



REVISIONS

DRAWING INFO
COMPUTER FILE
DATE 11/21/2013
SCALE
JOB NO. 1886

These drawings are tools of service and are the property of Heathcote & Associates. All designs and information contained in these drawings are for the sole use of the project specified herein. Express written permission and consent of Heathcote & Associates must be obtained prior to the use of these drawings whether the use is for, but not limited to, additions to this project, or completion of this project by others. Permission to reproduce, copy or change these drawings must first be granted and must be by express written permission from Heathcote & Associates.
Copyright: Heathcote & Associates
All Rights Reserved

CORNERSTONE

ACQUIRA HILLS, CALIFORNIA


ACQUIRA ROAD



Heathcote & Associates

Architecture
3396 Willow Lane
Westlake Village
California Suite 200
Phone 805-497-4700

SHEET
A2.1

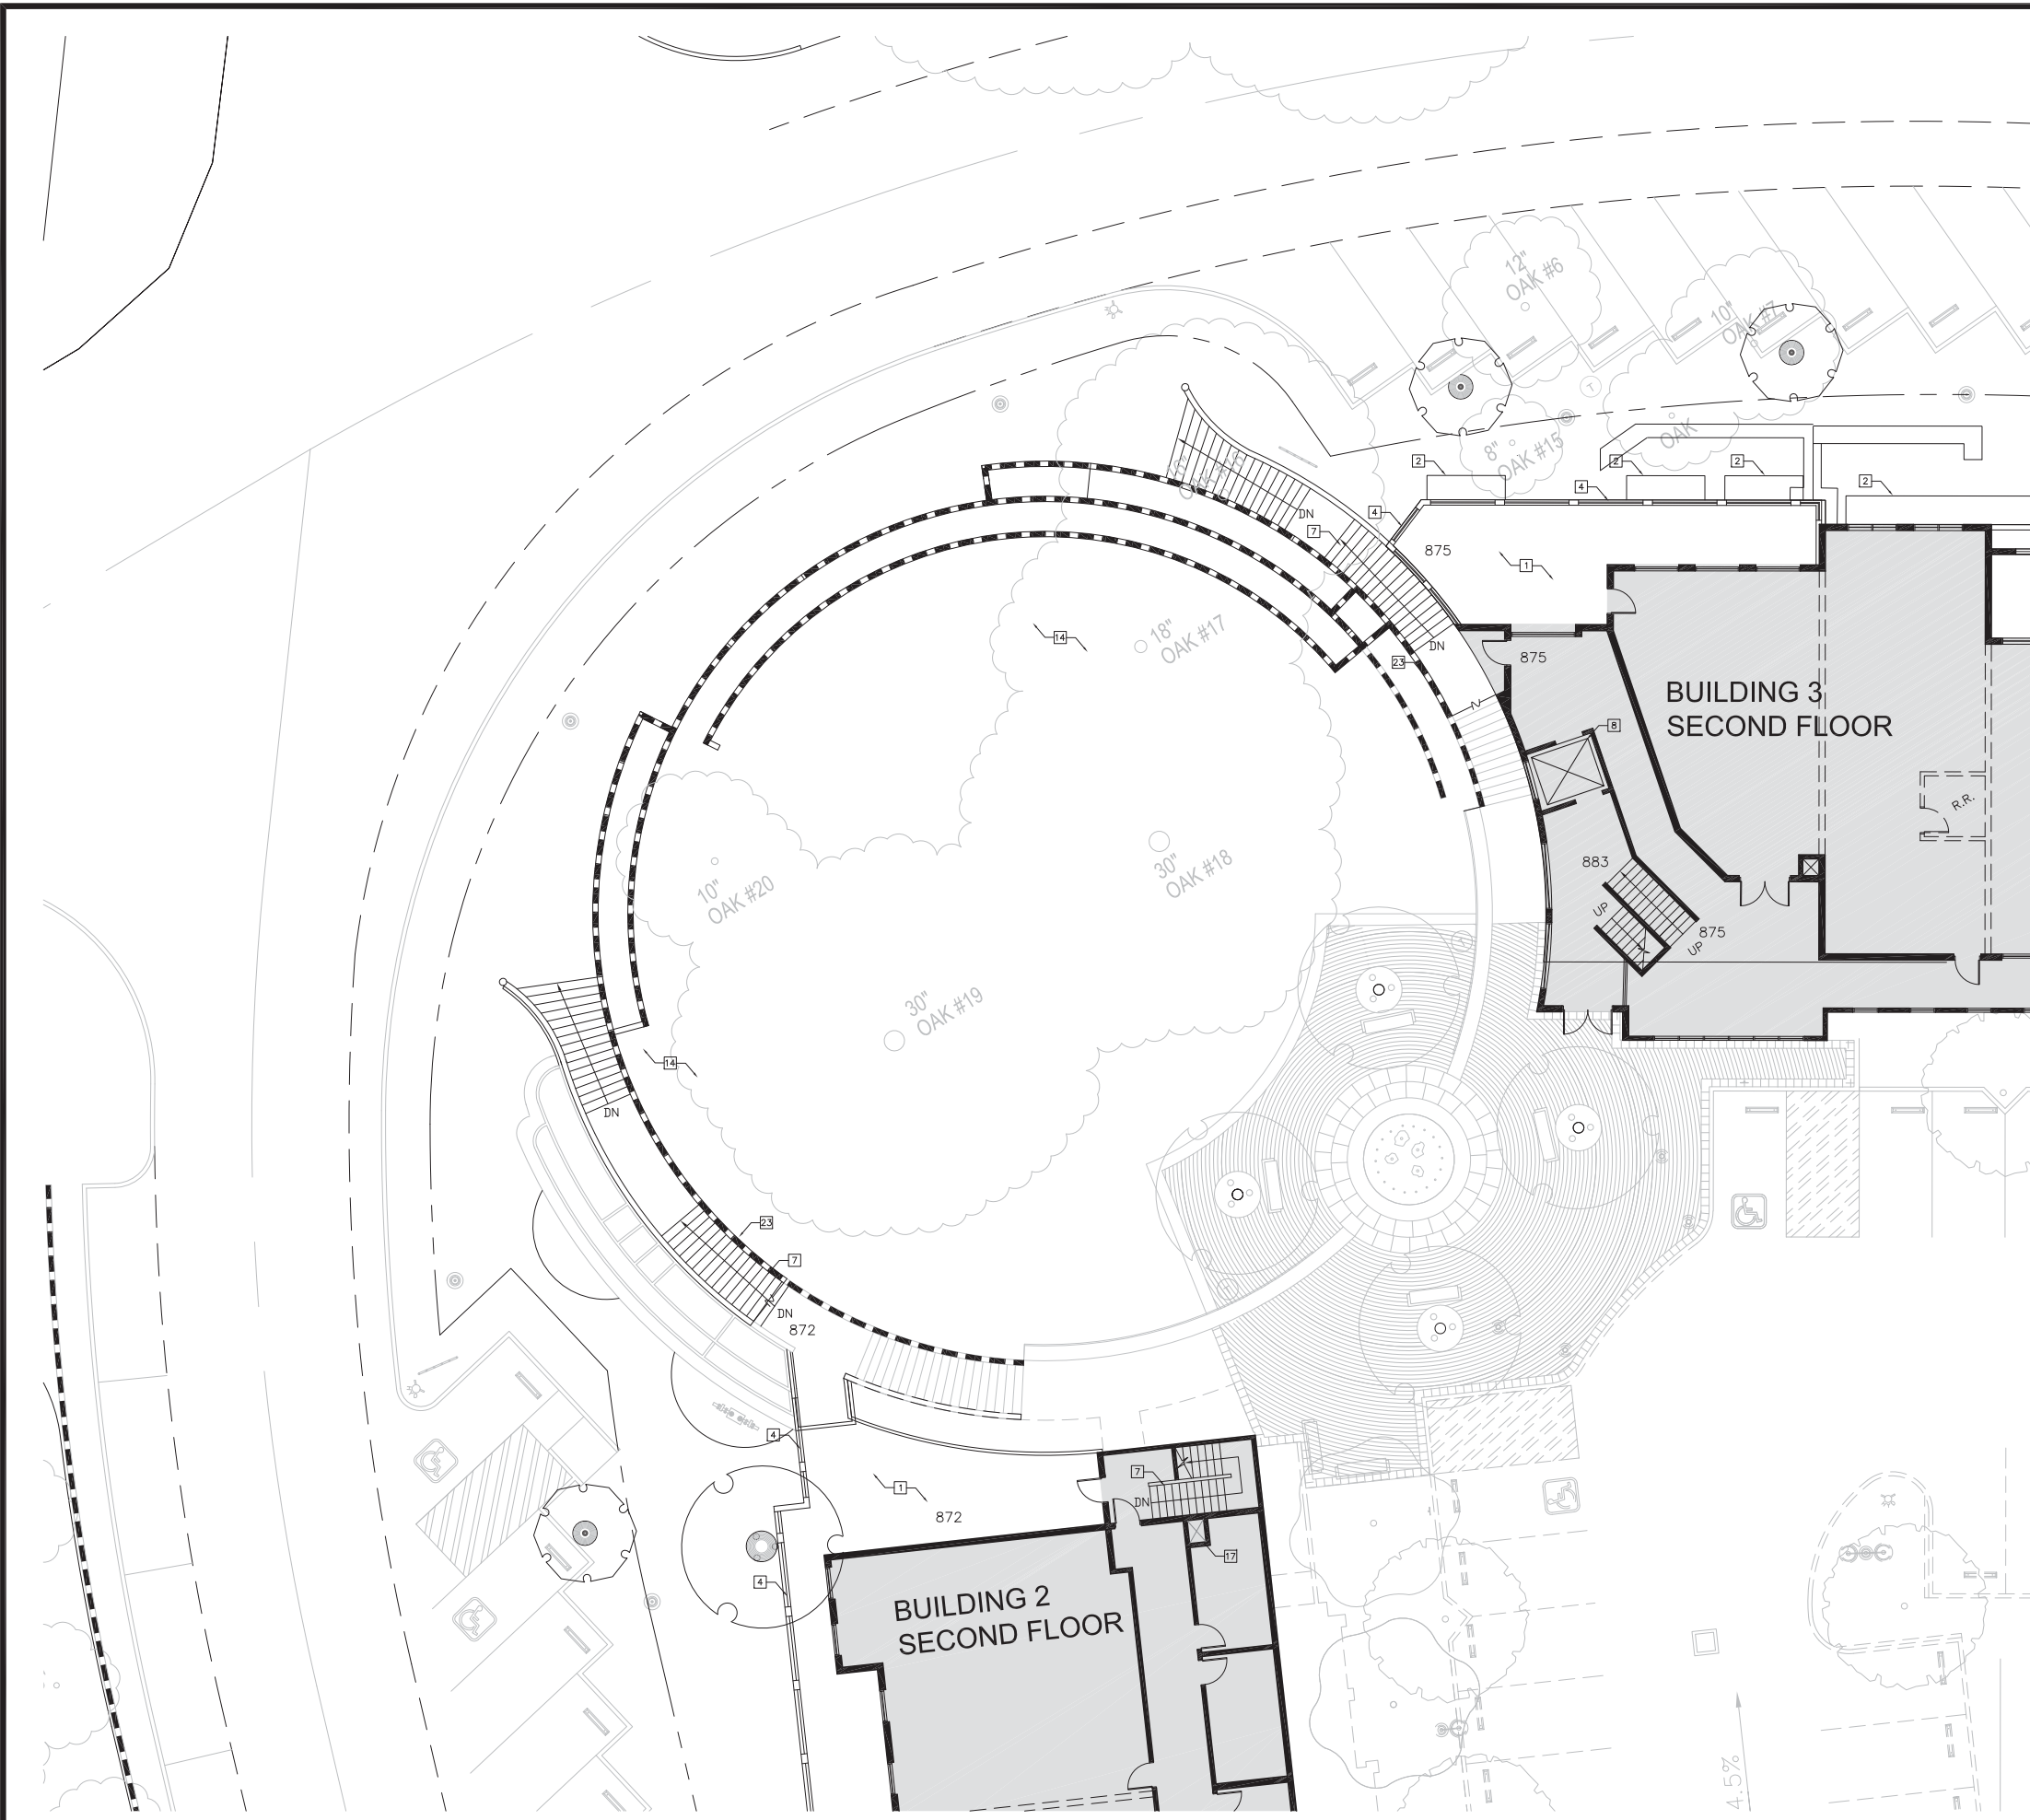

LEGEND:

- STOREFRONT
 - DOOR & FRAME
 - WINDOW & FRAME
 - WALL
 - INTERIOR WALL (OPTIONAL TENANT LAYOUT)
 - RETAINING WALL
 - TRASH CONTAINER SEE LANDSCAPE PLANS.
 - POTTED PLANT
 - PROPOSED BENCH SEE LANDSCAPE PLANS.
 - PROPOSED TABLE AND CHAIRS
 - BACKFLOW PREVENTOR
 - FIRE HYDRANT
 - B.B.Q. GRILL
- * SITE INFORMATION IS FOR REFERENCE ONLY - REFER TO SITE PLANS

KEY NOTES

- 1 BALCONY
- 2 AWNING
- 3 EXHAUST VENT (NOT APPLICABLE SEE ADD'L FLOOR PLAN)
- 4 RAILING
- 5 TRELLIS (NOT APPLICABLE SEE ADD'L FLOOR PLAN)
- 6 COLUMN (NOT APPLICABLE SEE ADD'L FLOOR PLAN)
- 7 STAIRS
- 8 ELEVATOR
- 9 STREET LAMP (NOT APPLICABLE SEE ADD'L FLOOR PLAN)
- 10 PARKING LOT POLE LIGHT (NOT APPLICABLE SEE ADD'L FLOOR PLAN)
- 11 BOLLARD LIGHT (NOT APPLICABLE SEE ADD'L FLOOR PLAN)
- 12 WROUGHT IRON FENCE (NOT APPLICABLE SEE ADD'L FLOOR PLAN)
- 13 SIDEWALK (NOT APPLICABLE SEE ADD'L FLOOR PLAN)
- 14 LANDSCAPING
- 15 PAVING (NOT APPLICABLE SEE ADD'L FLOOR PLAN)
- 16 SITE FURNISHING (NOT APPLICABLE SEE ADD'L FLOOR PLAN)
- 17 HVAC SHAFT (NOT APPLICABLE SEE ADD'L FLOOR PLAN)
- 18 RAISED CONCRETE CURB
- 19 BIKE RACK (NOT APPLICABLE SEE ADD'L FLOOR PLAN)
- 20 FIRE HYDRANT (NOT APPLICABLE SEE ADD'L FLOOR PLAN)
- 21 BACKFLOW PREVENTER (NOT APPLICABLE SEE ADD'L FLOOR PLAN)
- 22 TREE GRATE (NOT APPLICABLE SEE ADD'L FLOOR PLAN)
- 23 RETAINING WALL
- 24 SITE WALL WITH PILASTERS (NOT APPLICABLE SEE ADD'L FLOOR PLAN)
- 25 RAILING WITH PILASTERS (NOT APPLICABLE SEE ADD'L FLOOR PLAN)
- 26 PEDESTRIAN RAMP (NOT APPLICABLE SEE ADD'L FLOOR PLAN)
- 27 WALL MOUNTED LIGHT FIXTURE (NOT APPLICABLE SEE ADD'L FLOOR PLAN)
- 28 FOUNTAIN (NOT APPLICABLE SEE ADD'L FLOOR PLAN)
- 29 TRANSFORMER (NOT APPLICABLE SEE ADD'L FLOOR PLAN)
- 30 TRASH ENCLOSURE (NOT APPLICABLE SEE ADD'L FLOOR PLAN)
- 31 ENHANCED PAVING (NOT APPLICABLE SEE ADD'L FLOOR PLAN)
- 32 H.C. SIGN (NOT APPLICABLE SEE ADD'L FLOOR PLAN)
- 33 PARKING BUMPER (NOT APPLICABLE SEE ADD'L FLOOR PLAN)
- 34 H.C. PARKING STALL (NOT APPLICABLE SEE ADD'L FLOOR PLAN)
- 35 DRAIN (NOT APPLICABLE SEE ADD'L FLOOR PLAN)
- 36 18" HIGH SEAT WALL (NOT APPLICABLE SEE ADD'L FLOOR PLAN)

PLAZA SECOND LEVEL
SCALE: 1/8" = 1'-0"



REVISIONS

DRAWING INFO
COMPUTER FILE
DATE 11/21/2013
SCALE
JOB NO. 1886

These drawings are tools of service and are the property of Heathcote & Associates. All designs and information contained in these drawings are for the sole use as the project specified herein. Express written permission and consent of Heathcote & Associates must be obtained prior to the use of these drawings whether the use is for, but not limited to, additions to this project, or completion of this project by others. Permission to reproduce, copy or change these drawings must first be granted and must be by express written permission from Heathcote & Associates.

Copyright Heathcote & Associates
All Rights Reserved

CORNERSTONE
ACQUIRA ROAD
ACQUIRA HILLS, CALIFORNIA



Heathcote & Associates

Architecture

3396 Willow Lane
Westlake Village
California Suite 200
Phone 805-497-4700

SHEET
A2.2



LEGEND:

- STOREFRONT
- DOOR & FRAME
- WINDOW & FRAME
- WALL
- INTERIOR WALL (OPTIONAL TENANT LAYOUT)
- RETAINING WALL
- TRASH CONTAINER SEE LANDSCAPE PLANS.
- POTTED PLANT
- PROPOSED BENCH SEE LANDSCAPE PLANS.
- PROPOSED TABLE AND CHAIRS
- BACKFLOW PREVENTOR
- FIRE HYDRANT
- B.B.Q. GRILL

* SITE INFORMATION IS FOR REFERENCE ONLY - REFER TO SITE PLANS

KEY NOTES

- 1 BALCONY
- 2 AWNING
- 3 EXHAUST VENT (NOT APPLICABLE SEE ADD'L FLOOR PLAN)
- 4 RAILING
- 5 TRELLIS (NOT APPLICABLE SEE ADD'L FLOOR PLAN)
- 6 COLUMN (NOT APPLICABLE SEE ADD'L FLOOR PLAN)
- 7 STAIRS
- 8 ELEVATOR
- 9 STREET LAMP (NOT APPLICABLE SEE ADD'L FLOOR PLAN)
- 10 PARKING LOT POLE LIGHT
- 11 BOLLARD LIGHT
- 12 WROUGHT IRON FENCE (NOT APPLICABLE SEE ADD'L FLOOR PLAN)
- 13 SIDEWALK
- 14 LANDSCAPING
- 15 PAVING
- 16 SITE FURNISHING
- 17 HVAC SHAFT
- 18 RAISED CONCRETE CURB
- 19 BIKE RACK (NOT APPLICABLE SEE ADD'L FLOOR PLAN)
- 20 FIRE HYDRANT
- 21 BACKFLOW PREVENTER (NOT APPLICABLE SEE ADD'L FLOOR PLAN)
- 22 TREE GRATE (NOT APPLICABLE SEE ADD'L FLOOR PLAN)
- 23 RETAINING WALL
- 24 SITE WALL WITH PILASTERS
- 25 RAILING WITH PILASTERS (NOT APPLICABLE SEE ADD'L FLOOR PLAN)
- 26 PEDESTRIAN RAMP
- 27 WALL MOUNTED LIGHT FIXTURE (NOT APPLICABLE SEE ADD'L FLOOR PLAN)
- 28 FOUNTAIN
- 29 TRANSFORMER (NOT APPLICABLE SEE ADD'L FLOOR PLAN)
- 30 TRASH ENCLOSURE (NOT APPLICABLE SEE ADD'L FLOOR PLAN)
- 31 ENHANCED PAVING (NOT APPLICABLE SEE ADD'L FLOOR PLAN)
- 32 H.C. SIGN
- 33 PARKING BUMPER
- 34 H.C. PARKING STALL
- 35 DRAIN
- 36 18" HIGH SEAT WALL

PLAZA 3RD LEVEL
SCALE: 1/8" = 1'-0"



REVISIONS

DRAWING INFO
COMPUTER FILE
DATE 11/21/2013
SCALE
JOB NO. 1886

These drawings are tools of service and are the property of Heathcote & Associates. All designs and information contained in these drawings are for the sole use of the project specified herein. Express written permission and consent of Heathcote & Associates must be obtained prior to the use of these drawings whether the use is for, but not limited to, additions to this project, or completion of this project by others. Permission to reproduce, copy or change these drawings must first be granted and must be by express written permission from Heathcote & Associates.

Copyright Heathcote & Associates
All Rights Reserved

CORNERSTONE

ACQUIRA ROAD
ACQUIRA HILLS, CALIFORNIA



Heathcote & Associates

Architecture
3396 Willow Lane
Westlake Village
California Suite 200
Phone 805-497-4700

SHEET
A2.3

View from US. 101

