

Agoura Village West – Second Public Forum

Supplemental Discussion Items / Images - Agoura Village West

(for all project images and description see First Forum presentation materials)

- Additional View Lines Lady Face Mountain (5 images)
- Interior Project Massing Images (5 images)
- Emergency Exiting Discussion
- Kanan Road Entry and Exiting
- Elevation Adjustments



CORNER AGOURA ROAD VIEW



Symphony Development
11828 LA GRANGE AVENUE, SUITE 150
LOS ANGELES, CALIFORNIA 90025
Direct Line 310.974.8112 | Mobile 310.474.7379

THE WEST VILLAGE
5160 KAMAN ROAD AND AGOURA ROAD
AGOURA HILLS, CALIFORNIA



PHOTO SIMULATION
02.2023 11/23/23

RE-06



NORTHWEST CORNER OF AGOURA ROAD & KANAN ROAD



Symphony Development
 11520 LA GRANGE AVENUE, SUITE 150
 LOS ANGELES, CALIFORNIA 90025
 Direct Line 310.974.8112 | Mobile 310.474.7379

THE WEST VILLAGE
 SWC KANAN ROAD AND AGOURA ROAD
 AGOURA HILLS, CALIFORNIA



PHOTO SIMULATION
 6/24/20 11/20/20

RE-11



NORTHEAST OF AGOURA ROAD & KANAN ROAD VIEW



Symphony Development
 11128 LA GRANGE AVENUE, SUITE 150
 LOS ANGELES, CALIFORNIA 90025
 Direct Line 310.974.8112 | Mobile 310.474.7379

THE WEST VILLAGE
 SWC KANAN ROAD AND AGOURA ROAD
 AGOURA HILLS, CALIFORNIA



PHOTO SIMULATION
 0'24.00" 0'00.00"

RE-10



PASEO/COURTYARD VIEW



Symphony Development
 11828 LA GRANGE AVENUE, SUITE 150
 LOS ANGELES, CALIFORNIA 90025
 Direct Line 310.974.8112 | Main 310.474.7379

THE WEST VILLAGE
 SWC KAMAN ROAD AND AGOURA ROAD
 AGOURA HILLS, CALIFORNIA



PHOTO SIMULATION
 07.28.2020 08/27/20

RE-12



RESIDENTIAL AREA VIEW



Symphony Development
 11828 LA GRANGE AVENUE, SUITE 150
 LOS ANGELES, CALIFORNIA 90025
 Direct Line 310.974.8112 | Main 310.474.7379

THE WEST VILLAGE
 SWC KAHAN ROAD AND AGOURA ROAD
 AGOURA HILLS, CALIFORNIA

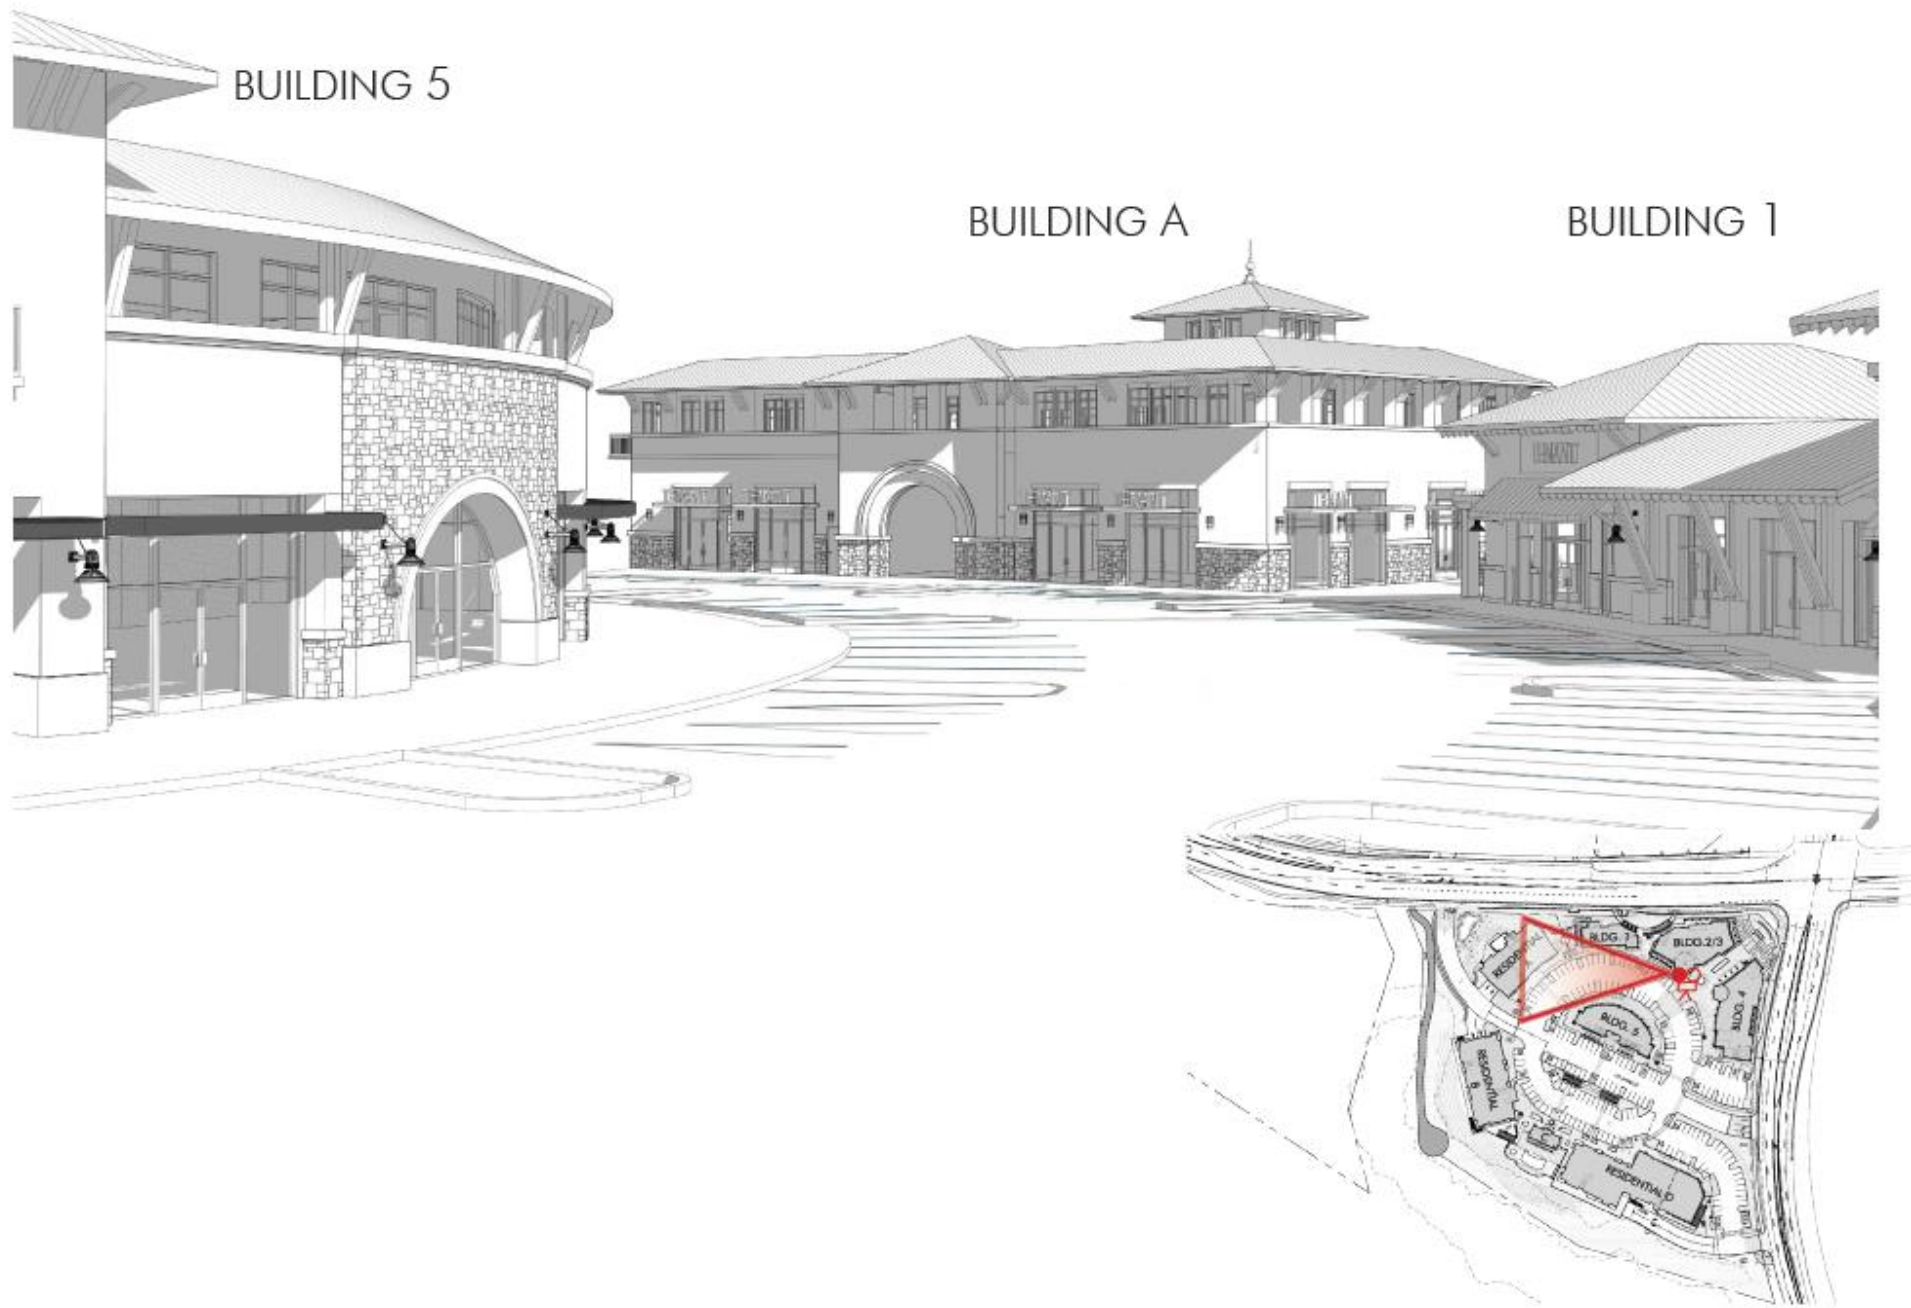


PHOTO SIMULATION
 07.28.2019 08:07AM

RE-13



RESIDENTIAL AREA VIEW



BUILDING 5

BUILDING 2/3

BUILDING 4





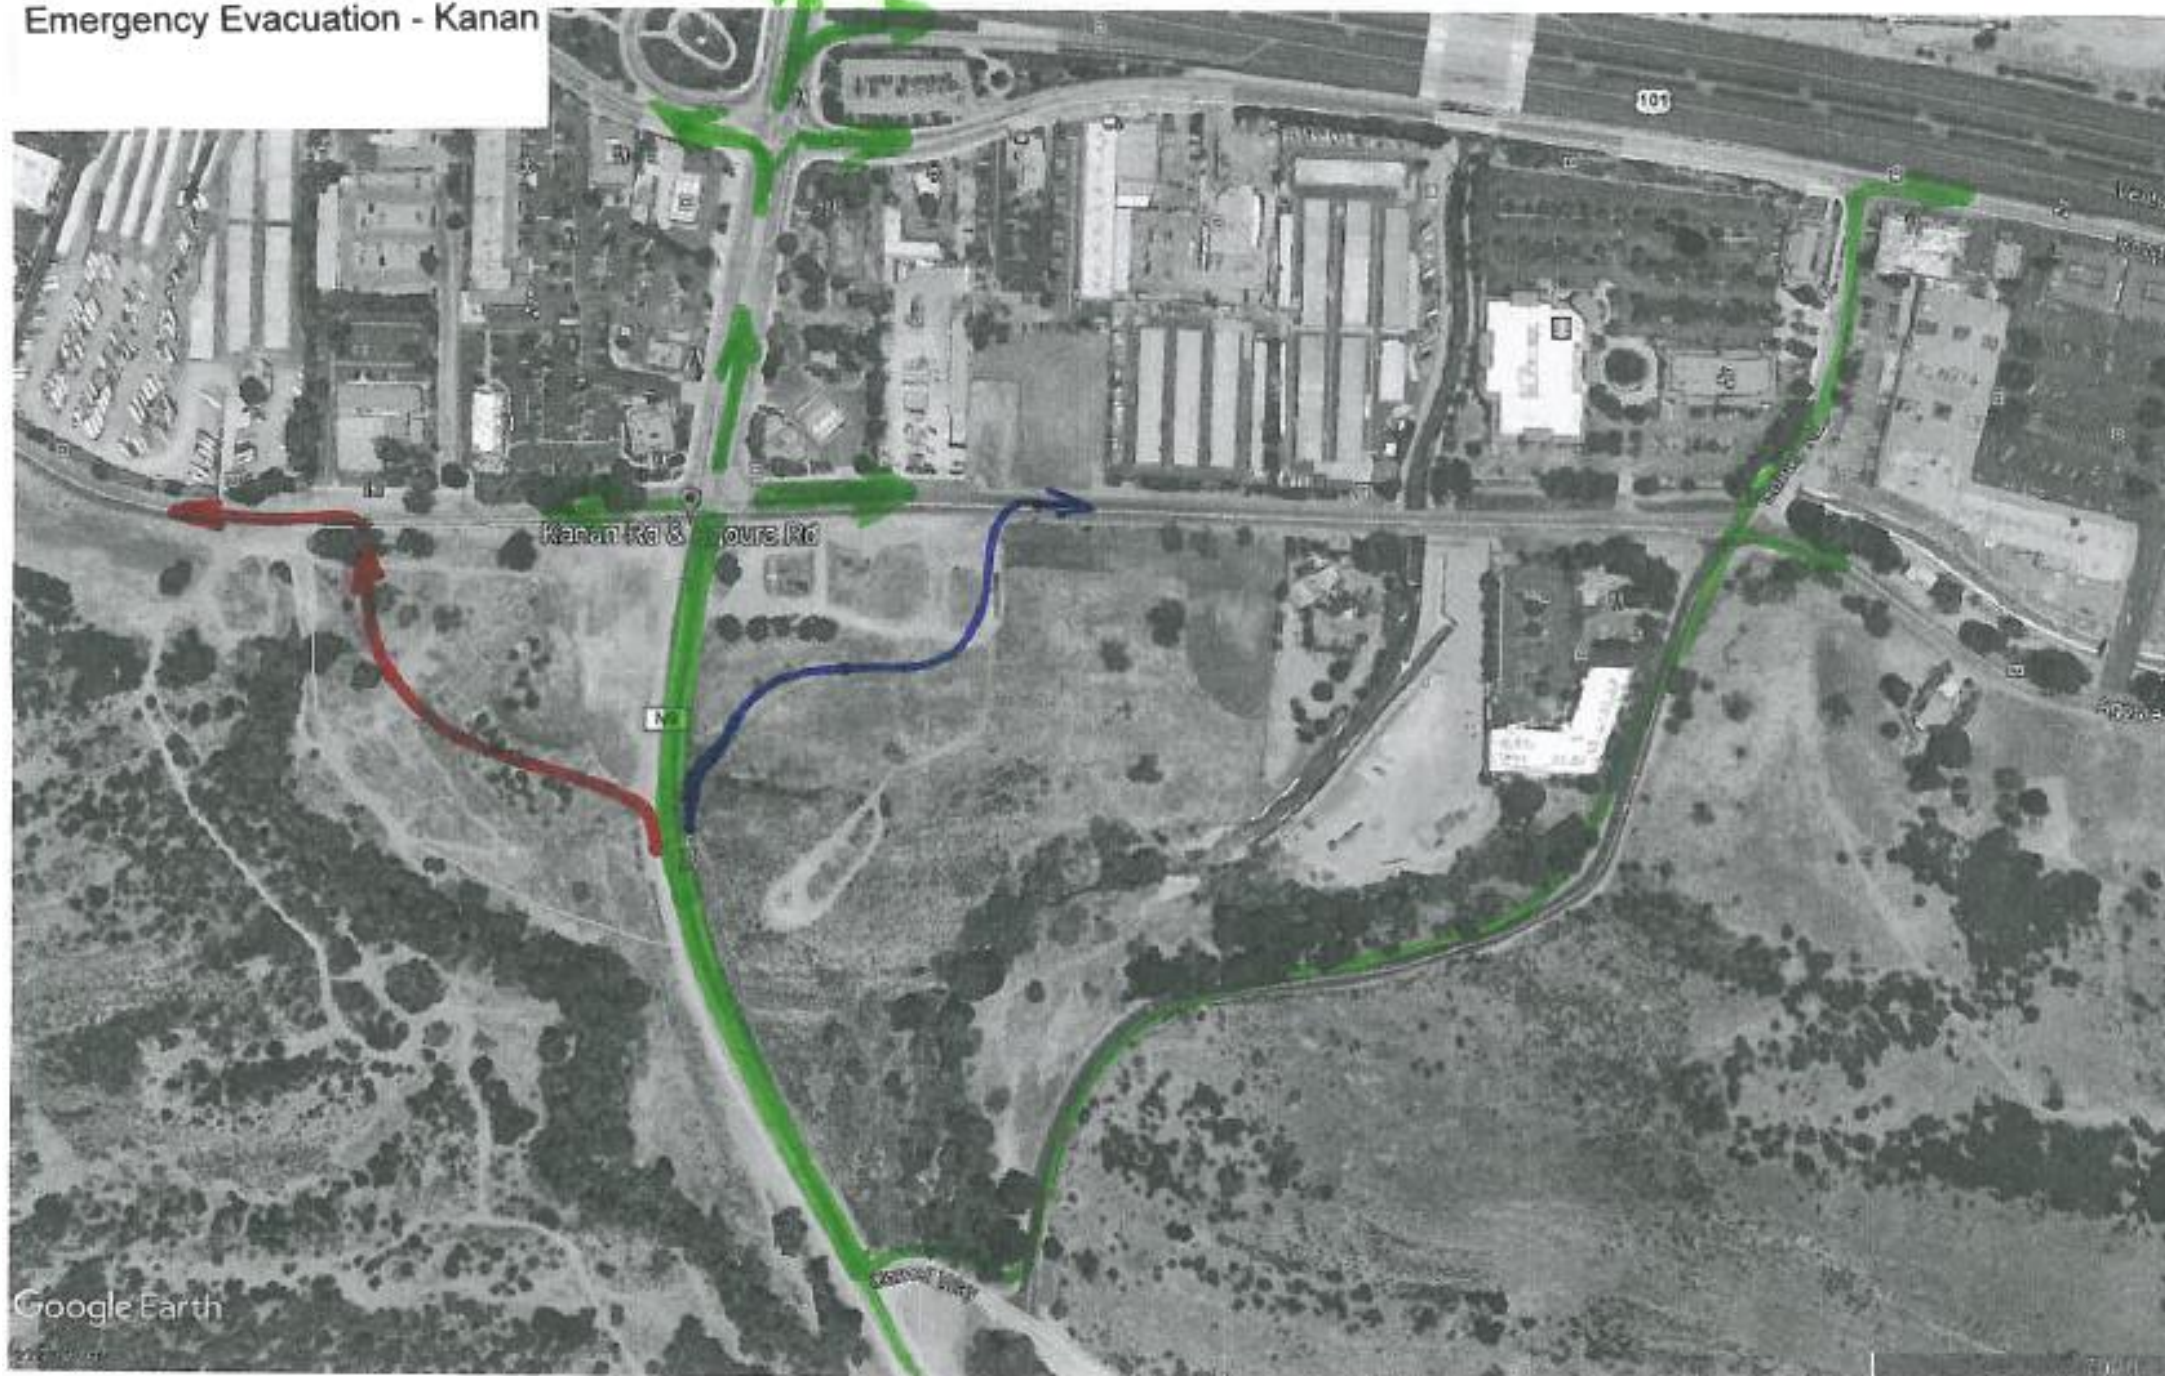


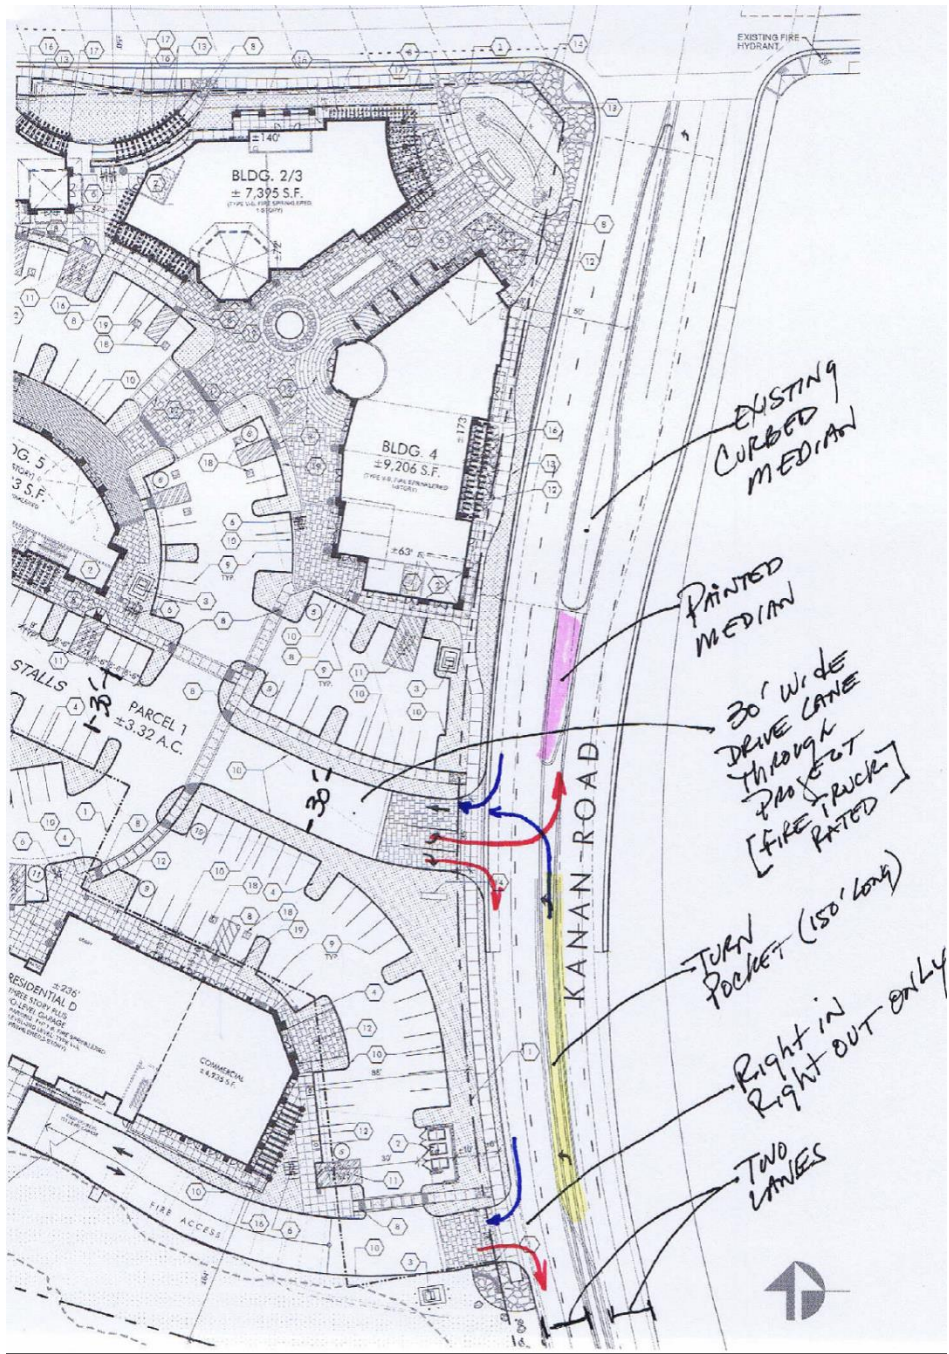


ILLUSTRATION OF MATURING LANDSCAPE IMPACT



Emergency Evacuation - Kanan











RESIDENTIAL AREA VIEW



Symphony Development
 11828 LA GRANGE AVENUE, SUITE 150
 LOS ANGELES, CALIFORNIA 90025
 Direct Line 310.974.8112 | Main 310.474.7379

THE WEST VILLAGE
 SWCKANAN ROAD AND AGOURA ROAD
 AGOURA HILLS, CALIFORNIA



PHOTO SIMULATION
 10.05.2020 09:17AM

RE-14



REVISED ELEVATION

SOUTHWEST ELEVATION - 2
SCALE: 1/8" = 1'-0"



OLD ELEVATION

SOUTHEAST ELEVATION - 1
SCALE: 1/8" = 1'-0"



Symphony Development
11428 LA GRANGE AVENUE, SUITE 150
LOS ANGELES, CALIFORNIA 90025
Direct Line 310.974.8112 | Main 310.474.7379

THE WEST VILLAGE
SWCKANAN ROAD AND AGOURA ROAD
AGOURA HILLS, CALIFORNIA



RESIDENTIAL A
PROPOSED ELEVATIONS
10.03.2024 0017NM

A206.2