
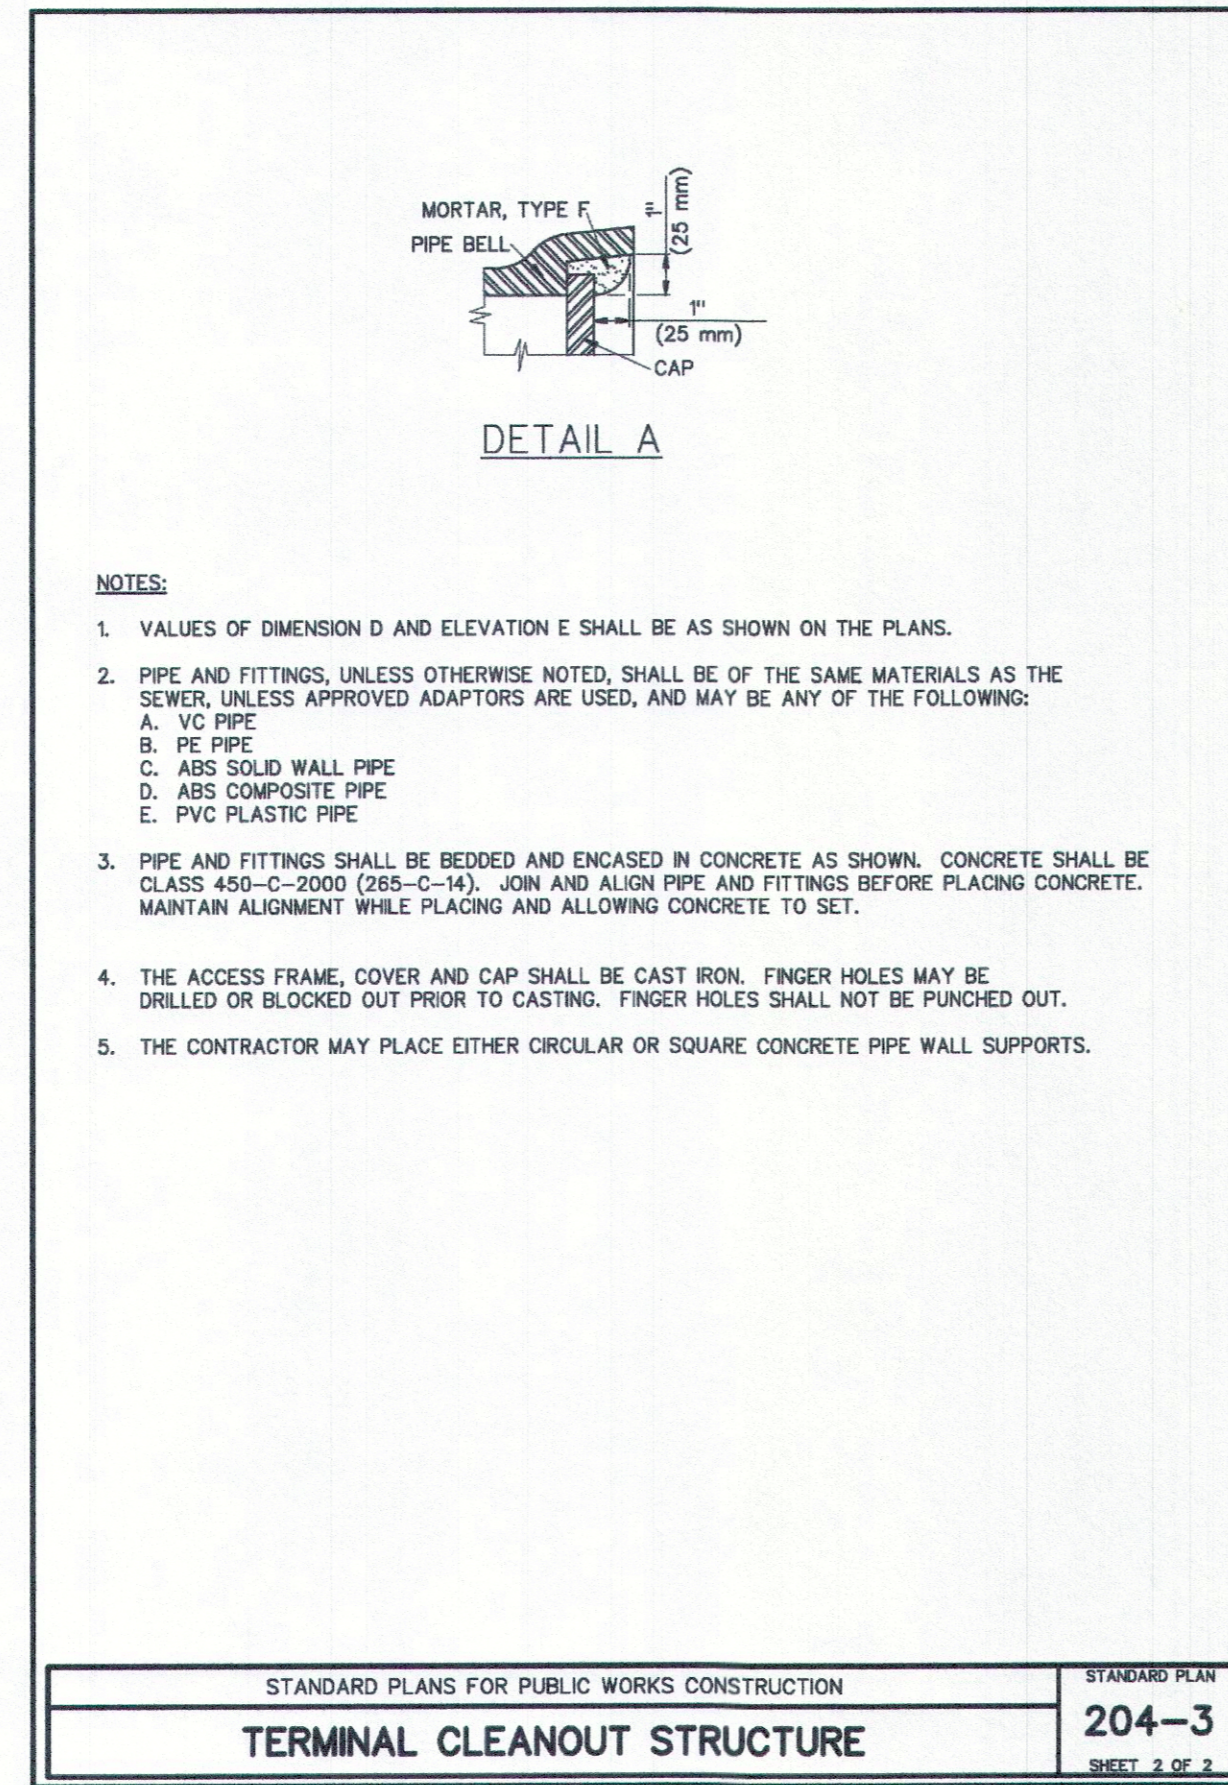




JUNCTION STRUCTURE  
N.T.S.

1

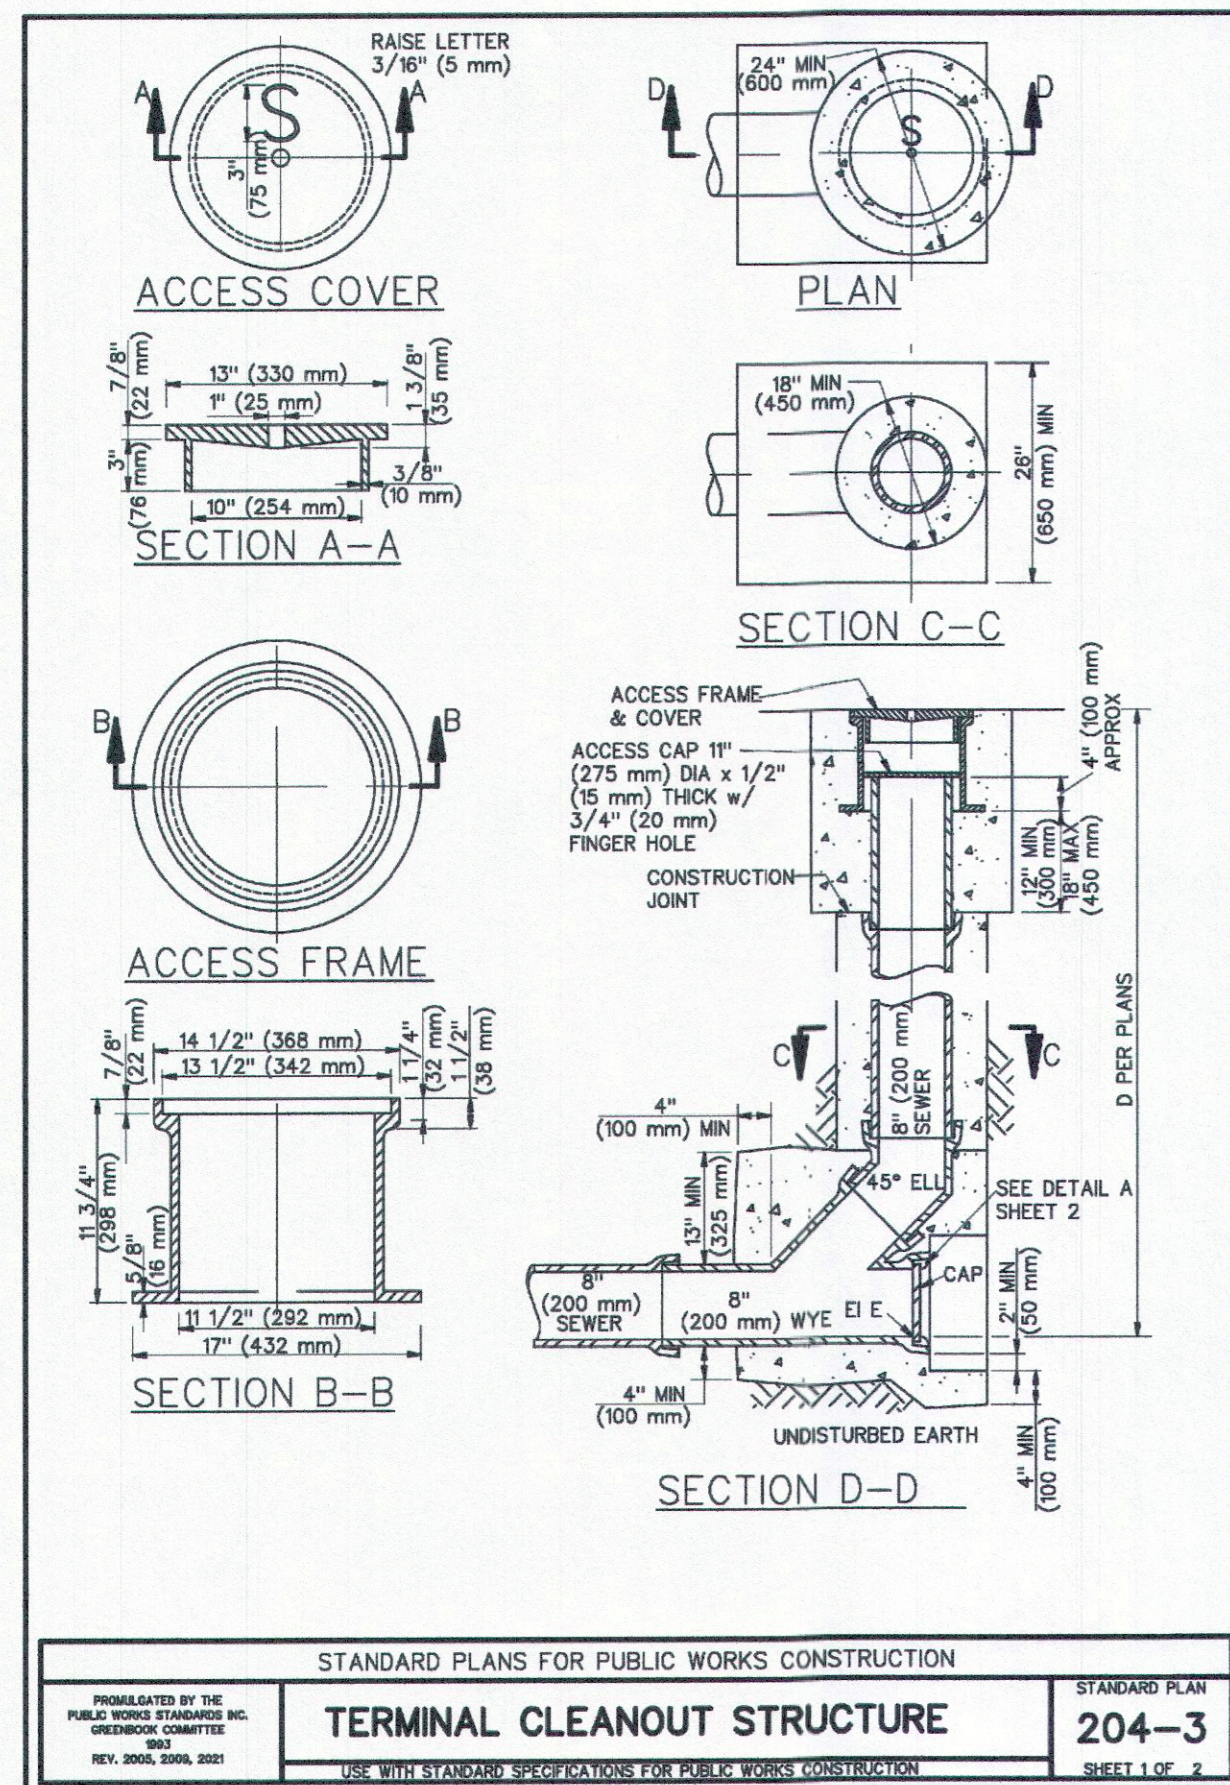


SEWER CLEANOUT  
N.T.S.

3

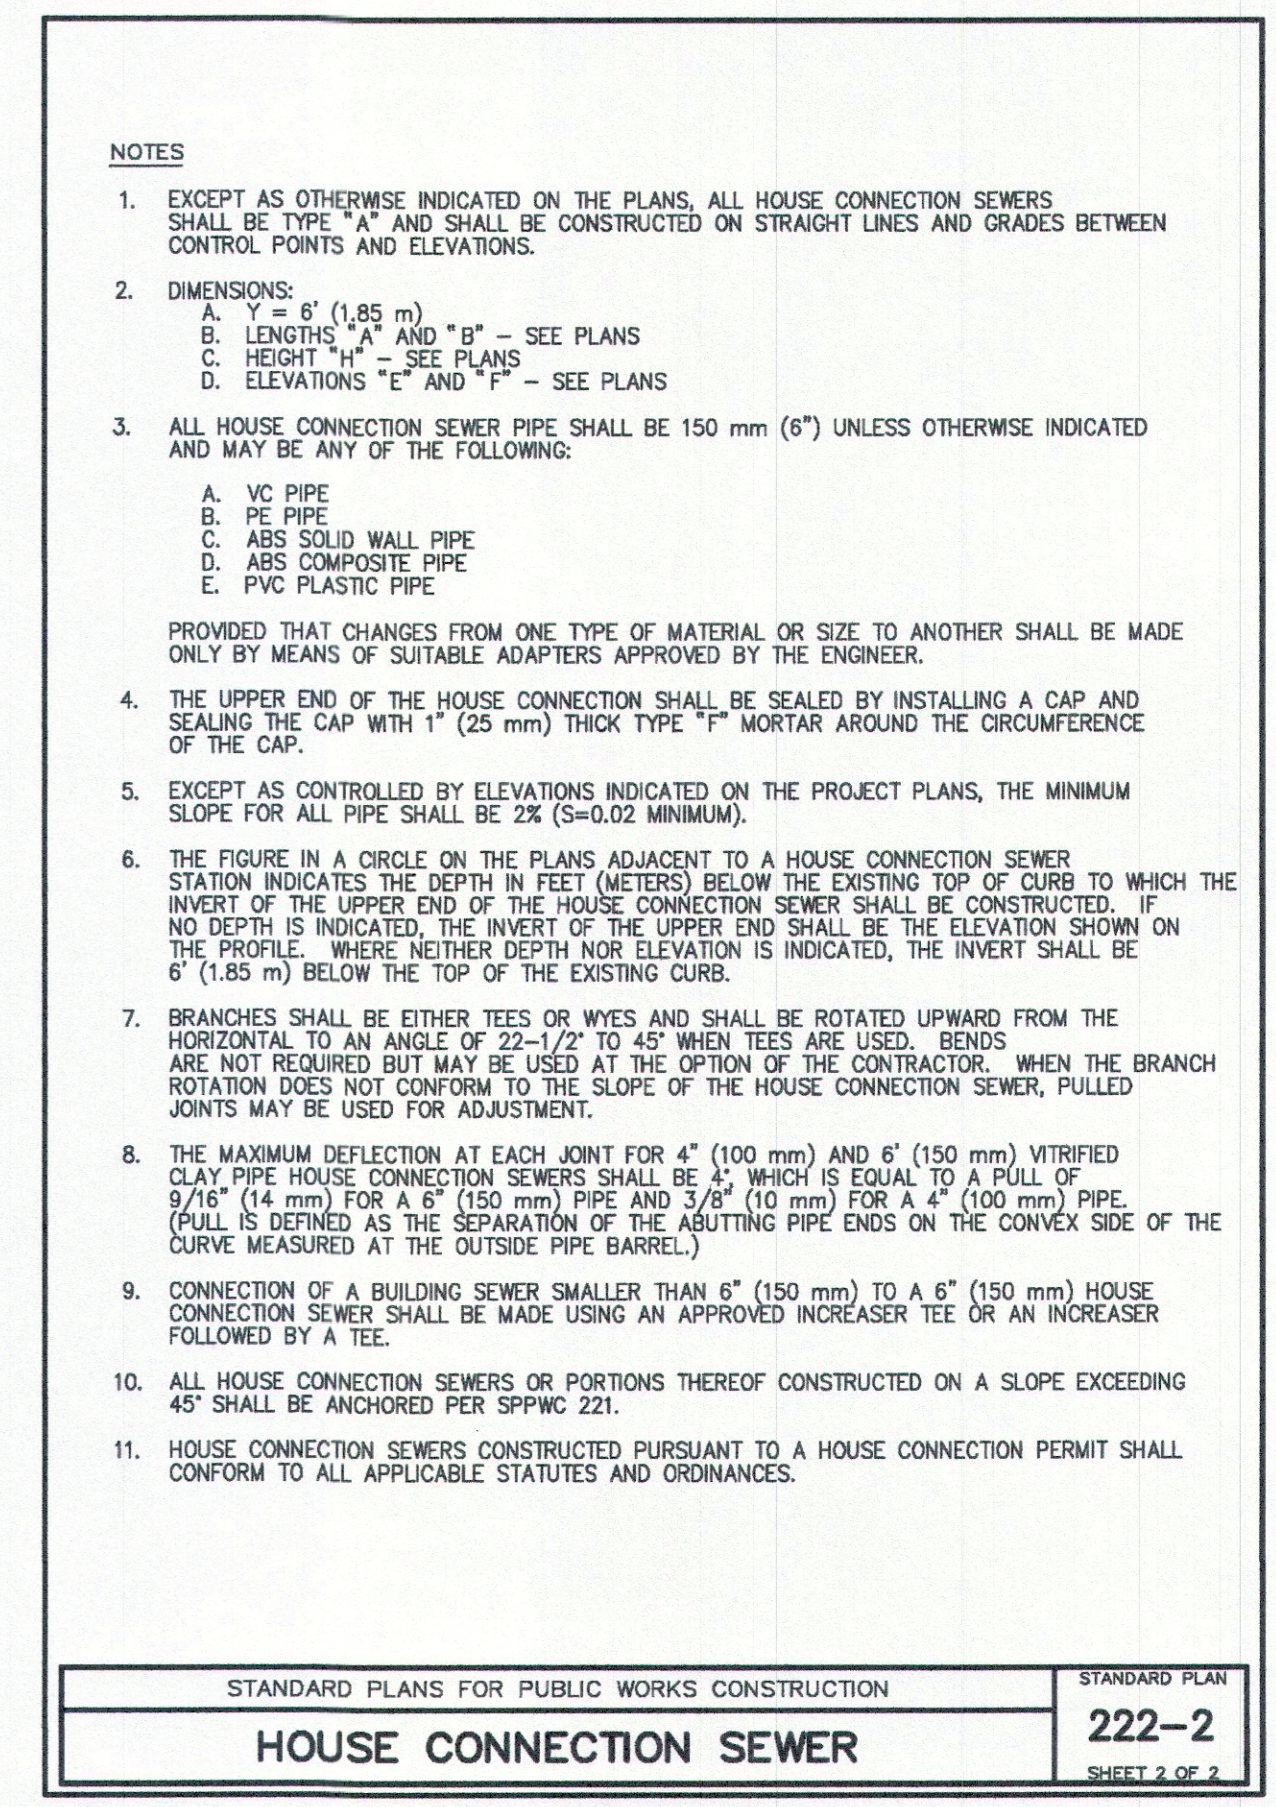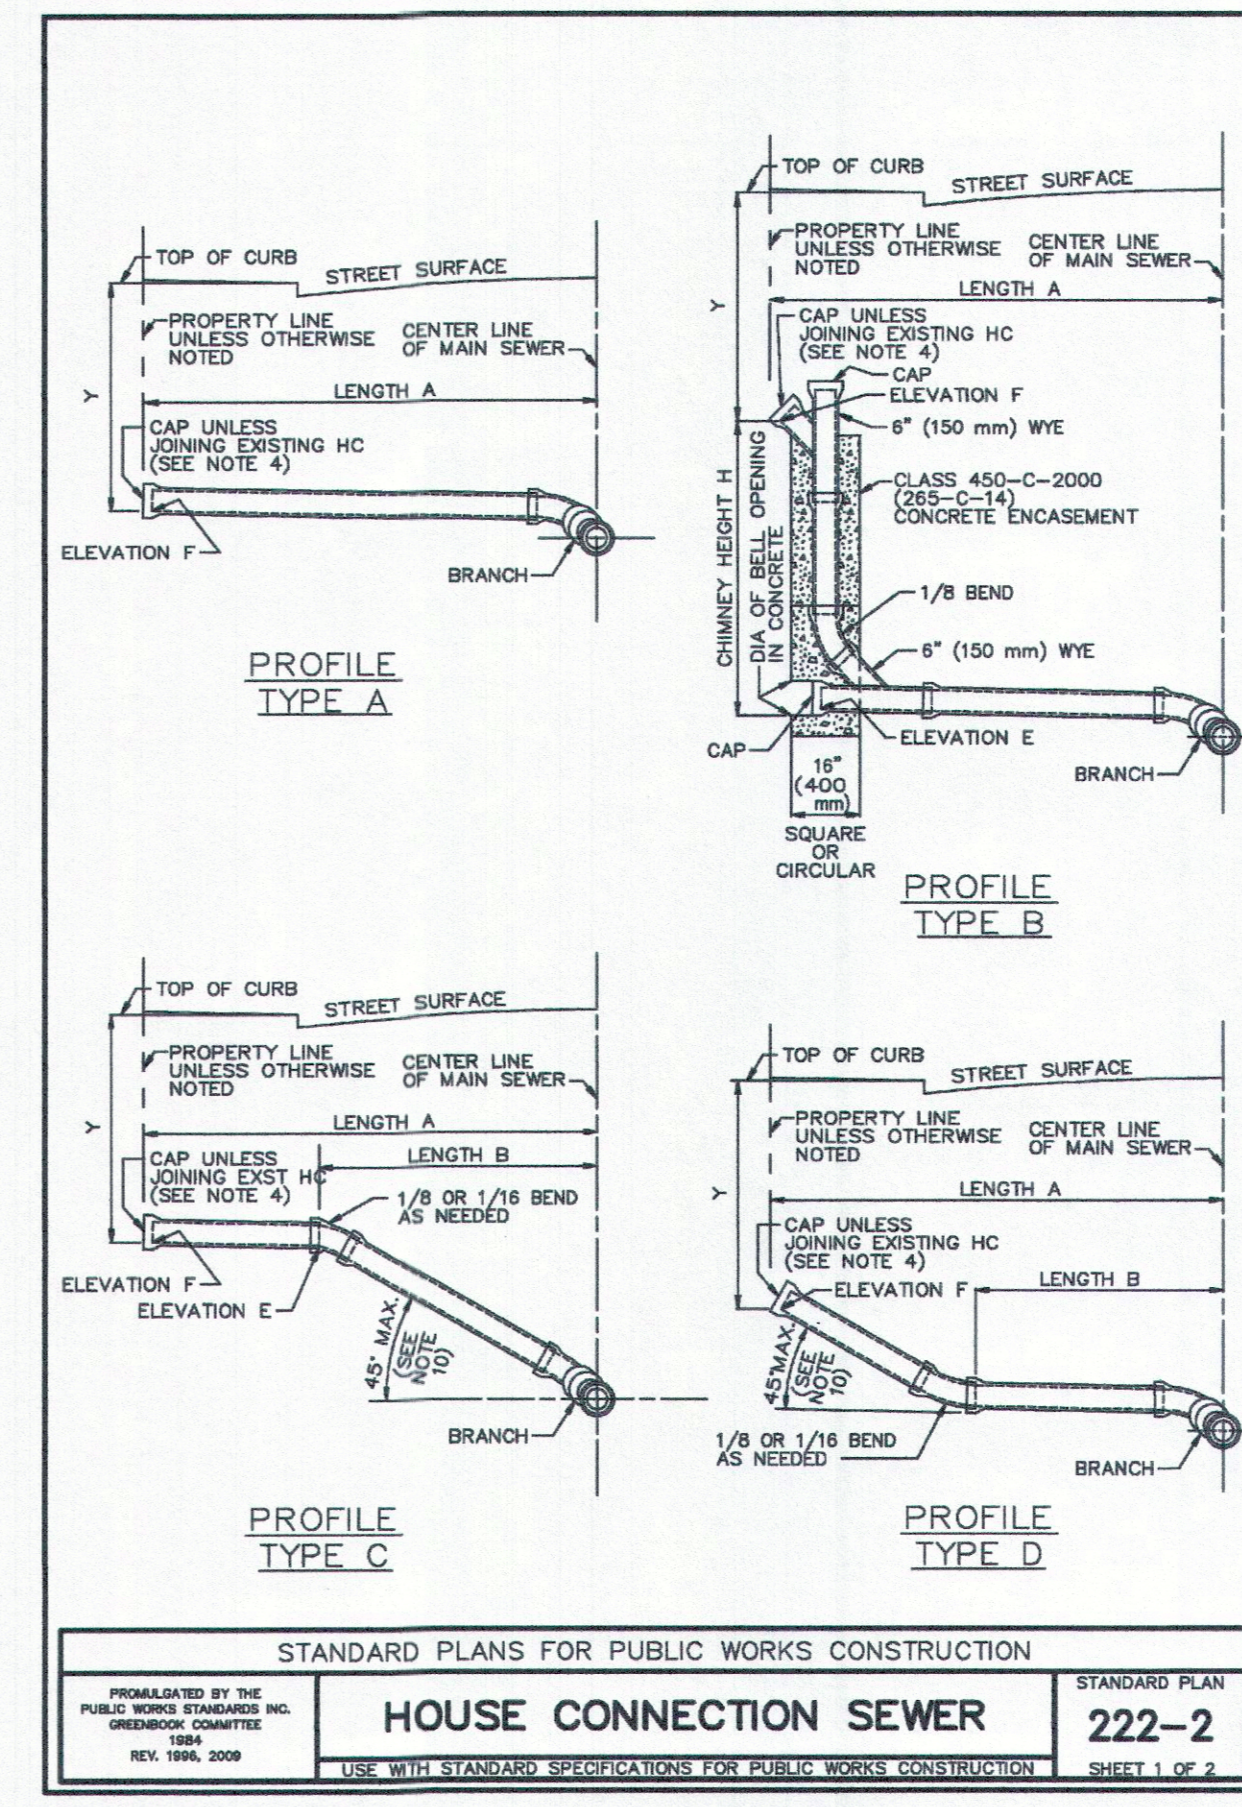


SEWER HOUSE CONNECTION  
N.T.S.

2

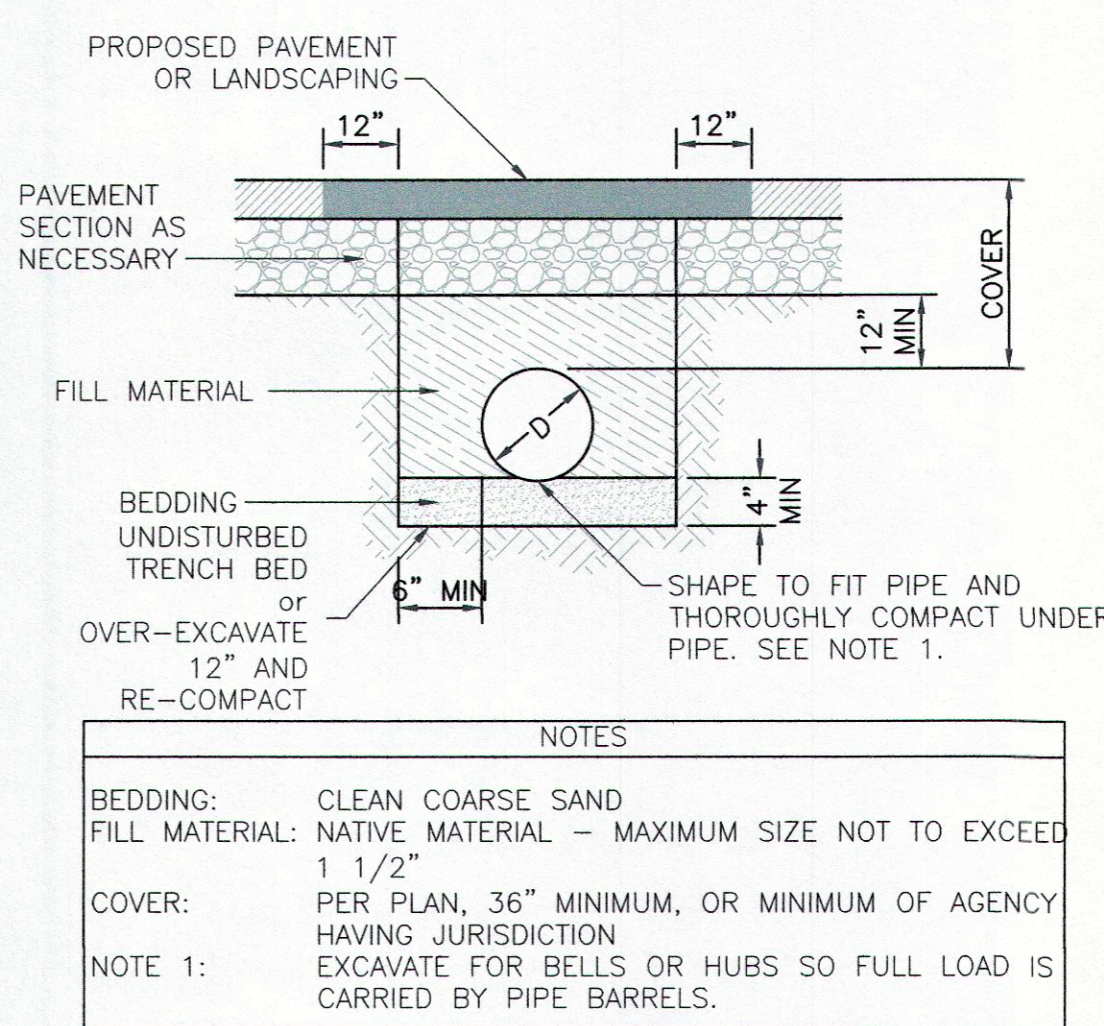

FLEXIBLE PIPE BEDDING AND TRENCH DETAIL  
N.T.S.

4

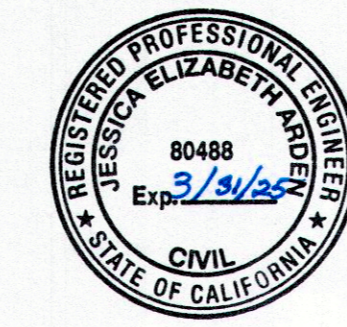


CITY OF AGOURA HILLS APPROVAL

**Kimley»Horn**

2021 KIMLEY-HORN AND ASSOCIATES, INC.  
660 S. FIGUEROA STREET, SUITE 2050, LOS ANGELES, CA 90017  
PHONE: 213-261-4040  
WWW.KIMLEY-HORN.COM

J. Forte  
JESSICA FORTÉ, P.E.  
CITY ENGINEER

7/30/24 DATE  
80488 RCE NO.  
3/3/24 EXP DATE

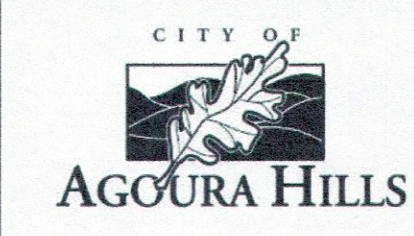


100% FINAL DESIGN  
CHUMASH PARK RESTROOM REHABILITATION PROJECT

**CIVIL DETAILS**

SHEET 7 OF 10

CITY OF AGOURA HILLS DWG. NO. 118-24-04

REVISION #	SYMBOL	DESCRIPTION OF CHANGE	APPROVED	DATE

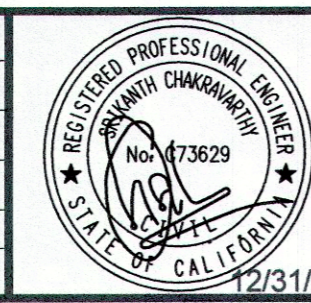

PREPARED BY AND/OR UNDER THE SUPERVISION OF:

SRI CHAKRAVARTHY, P.E.  
5/3/2024 DATE