



THIS AREA
ON
PRIVATE DISPOSAL SYSTEMS

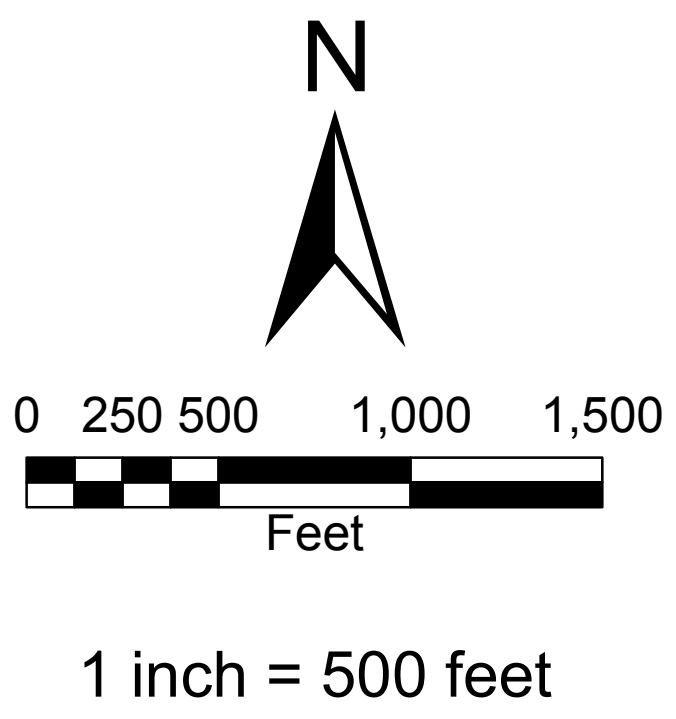

LEGEND

- CONNECTION LOCATION
- FLOW MONITOR LOCATION
- LOCAL SEWER PIPES
- LOCAL MANHOLES
- PRIVATE SEWER PIPES
- PRIVATE SEWER MANHOLES
- LVMWD SEWER TRUNK
- SEWER MAINTENANCE ZONES
- SEWER MAINTENANCE ZONE ID'S
- CITY BOUNDARY

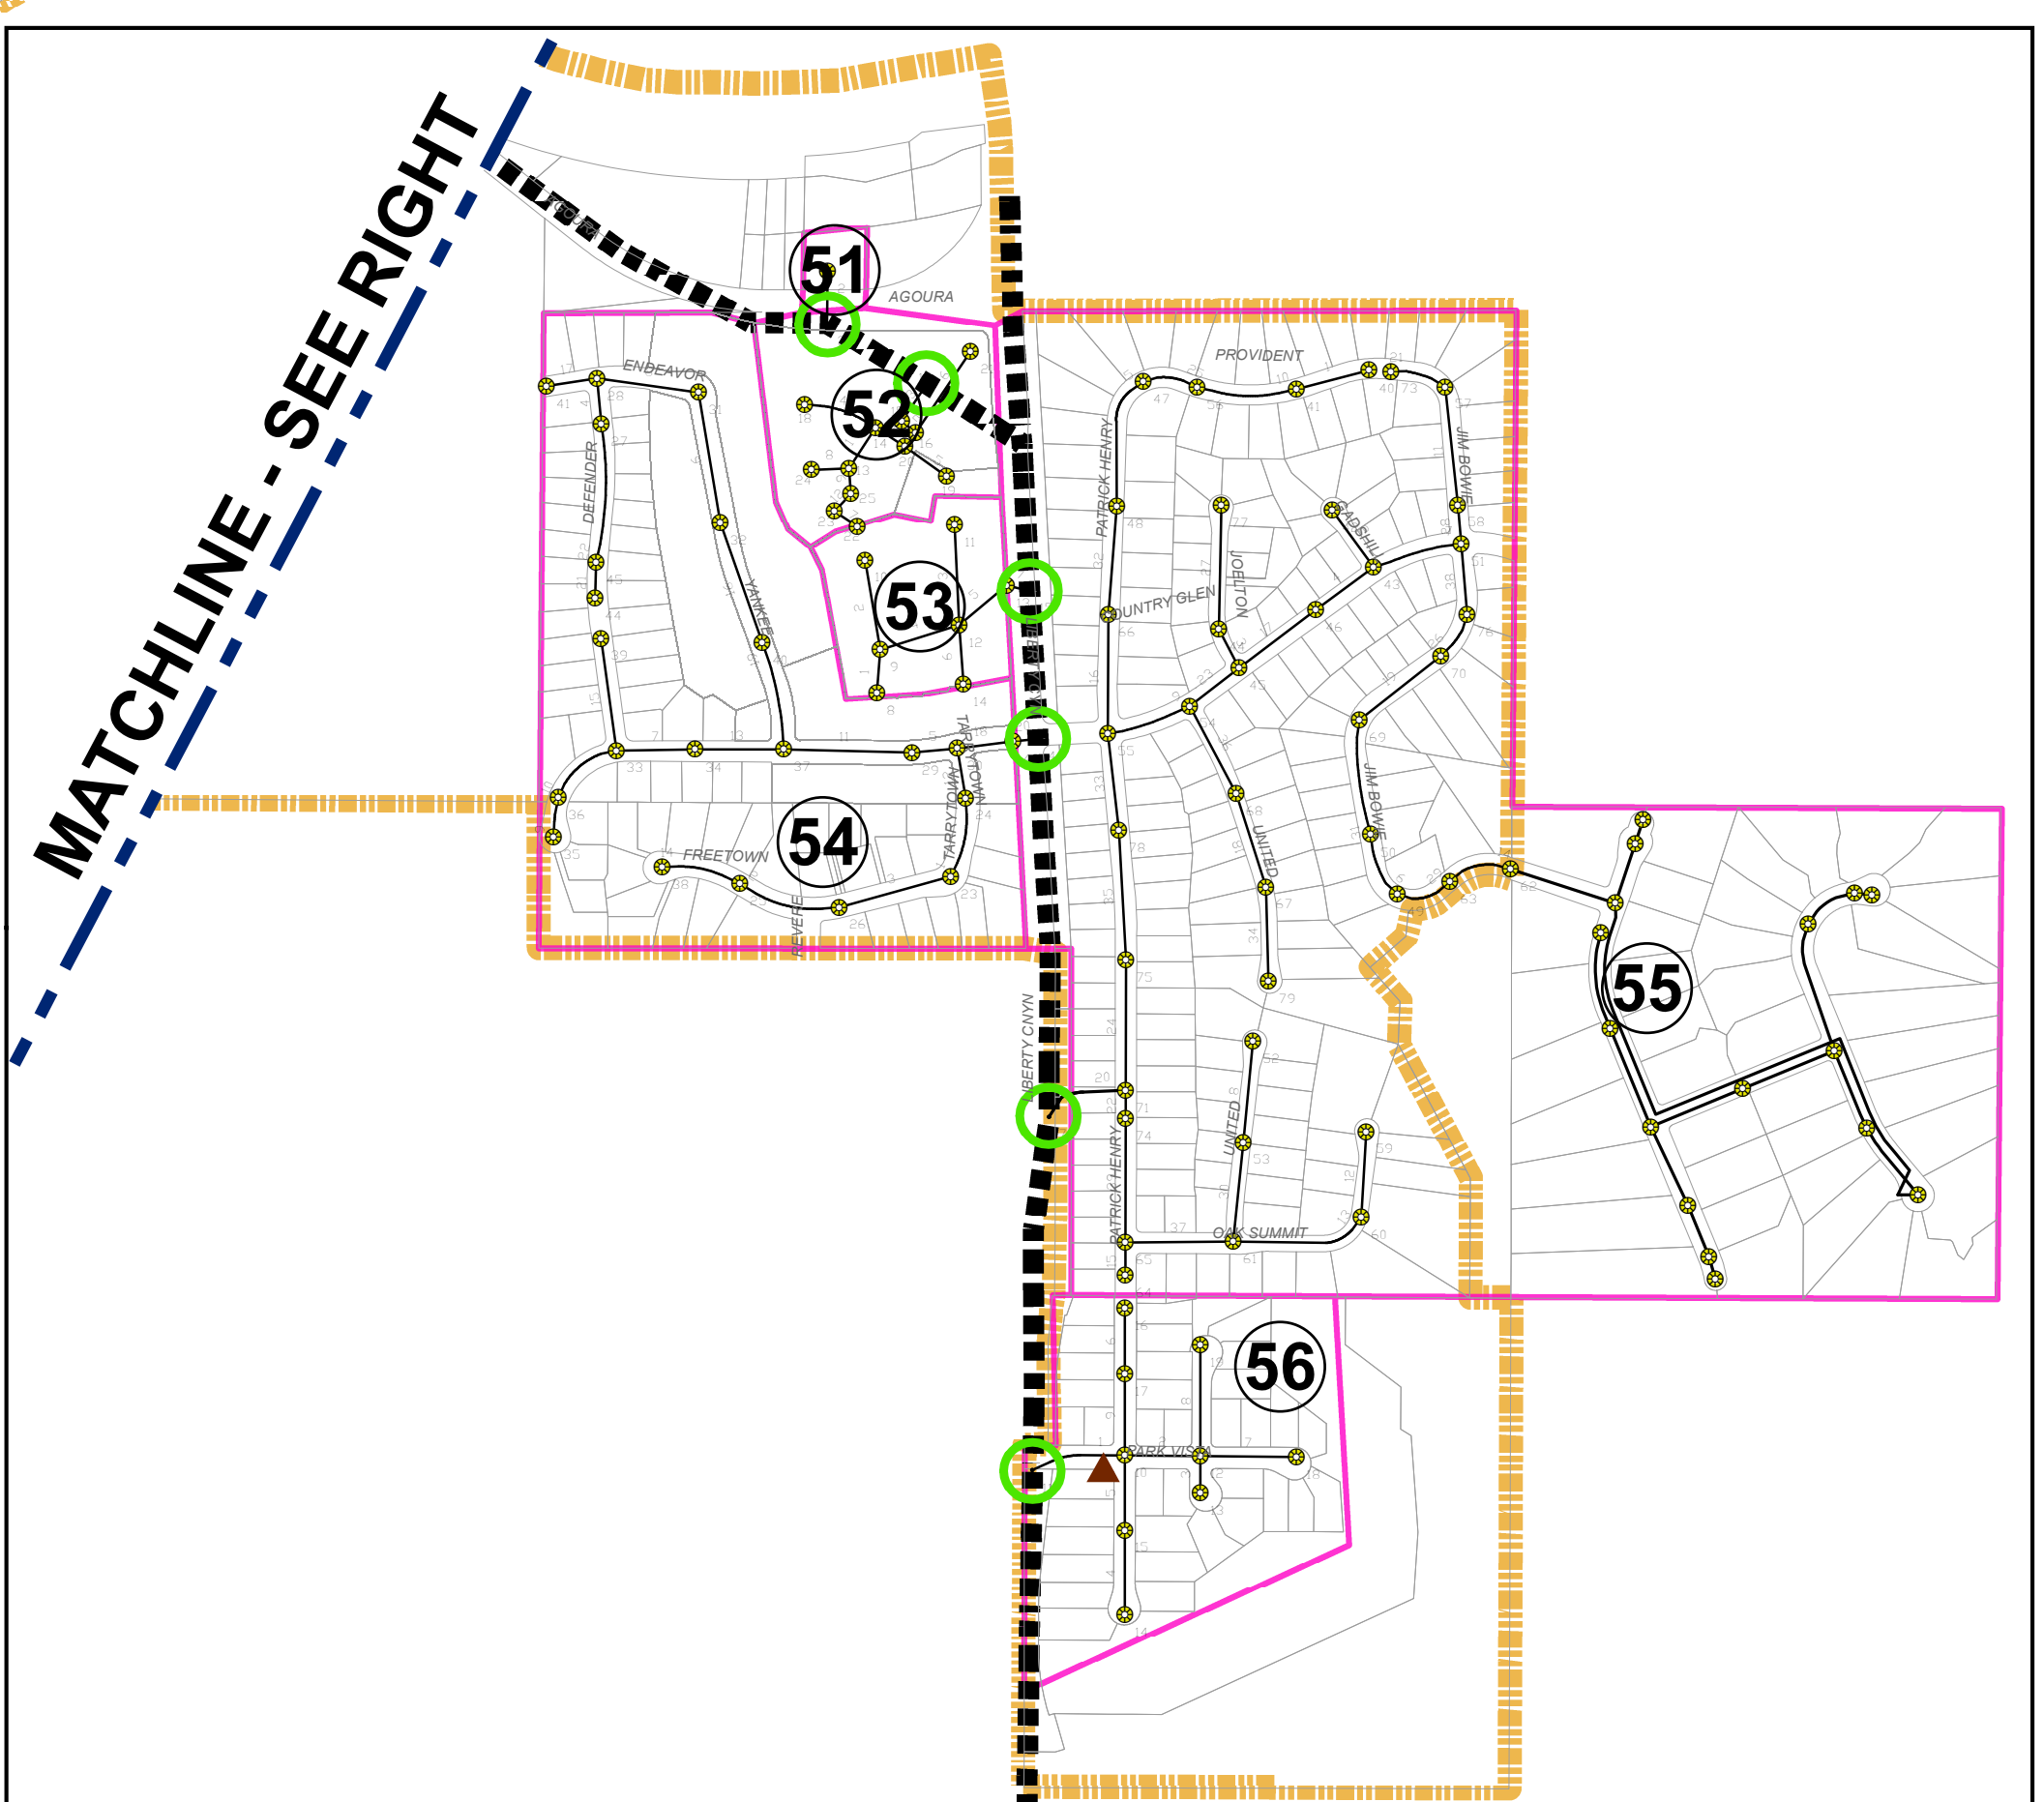

WILLDAN Engineering *extending your reach*
 2401 E. Katella Avenue, Suite 450
 Anaheim, CA 92806
 (714)978-8200 fax (714)978-8299

**CITY OF AGOURA HILLS
 SEWER SYSTEM MANAGEMENT PLAN
 JUNE 2009**

**APPENDIX O:
 DELIVERY POINTS, MAINTENANCE ZONES,
 FLOW MONITORING LOCATIONS &
 HYDRAULIC IDENTIFICATIONS**

U:\PROJECTS\AGOURA_HILLS\SWM_Management_Plan\APPENDIX_O.MXD PLOTTED JUNE 26, 2009