



THIS AREA
ON
PRIVATE DISPOSAL SYSTEMS

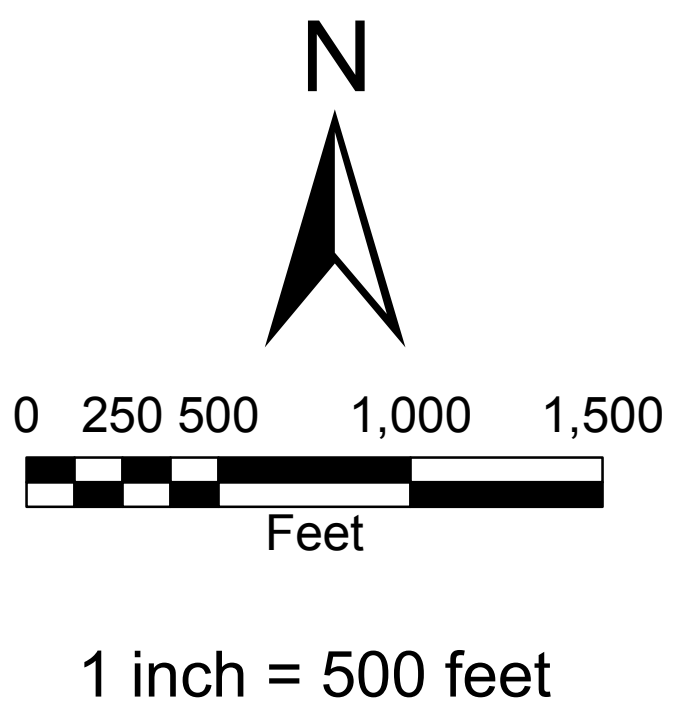

LEGEND			
	CONNECTION LOCATION		GRADE 3 STRUCTURAL
	SEWER PIPES		GRADE 4 STRUCTURAL
	LOCAL MANHOLES		GRADE 5 STRUCTURAL
	PRIVATE SEWER PIPES		WINCAN RUN NUMBER
	PRIVATE SEWER MANHOLES		
	LVMWD SEWER TRUNK		
	SEWER MAINTENANCE ZONES		
	SEWER MAINTENANCE ZONE ID'S		
	CITY BOUNDARY		

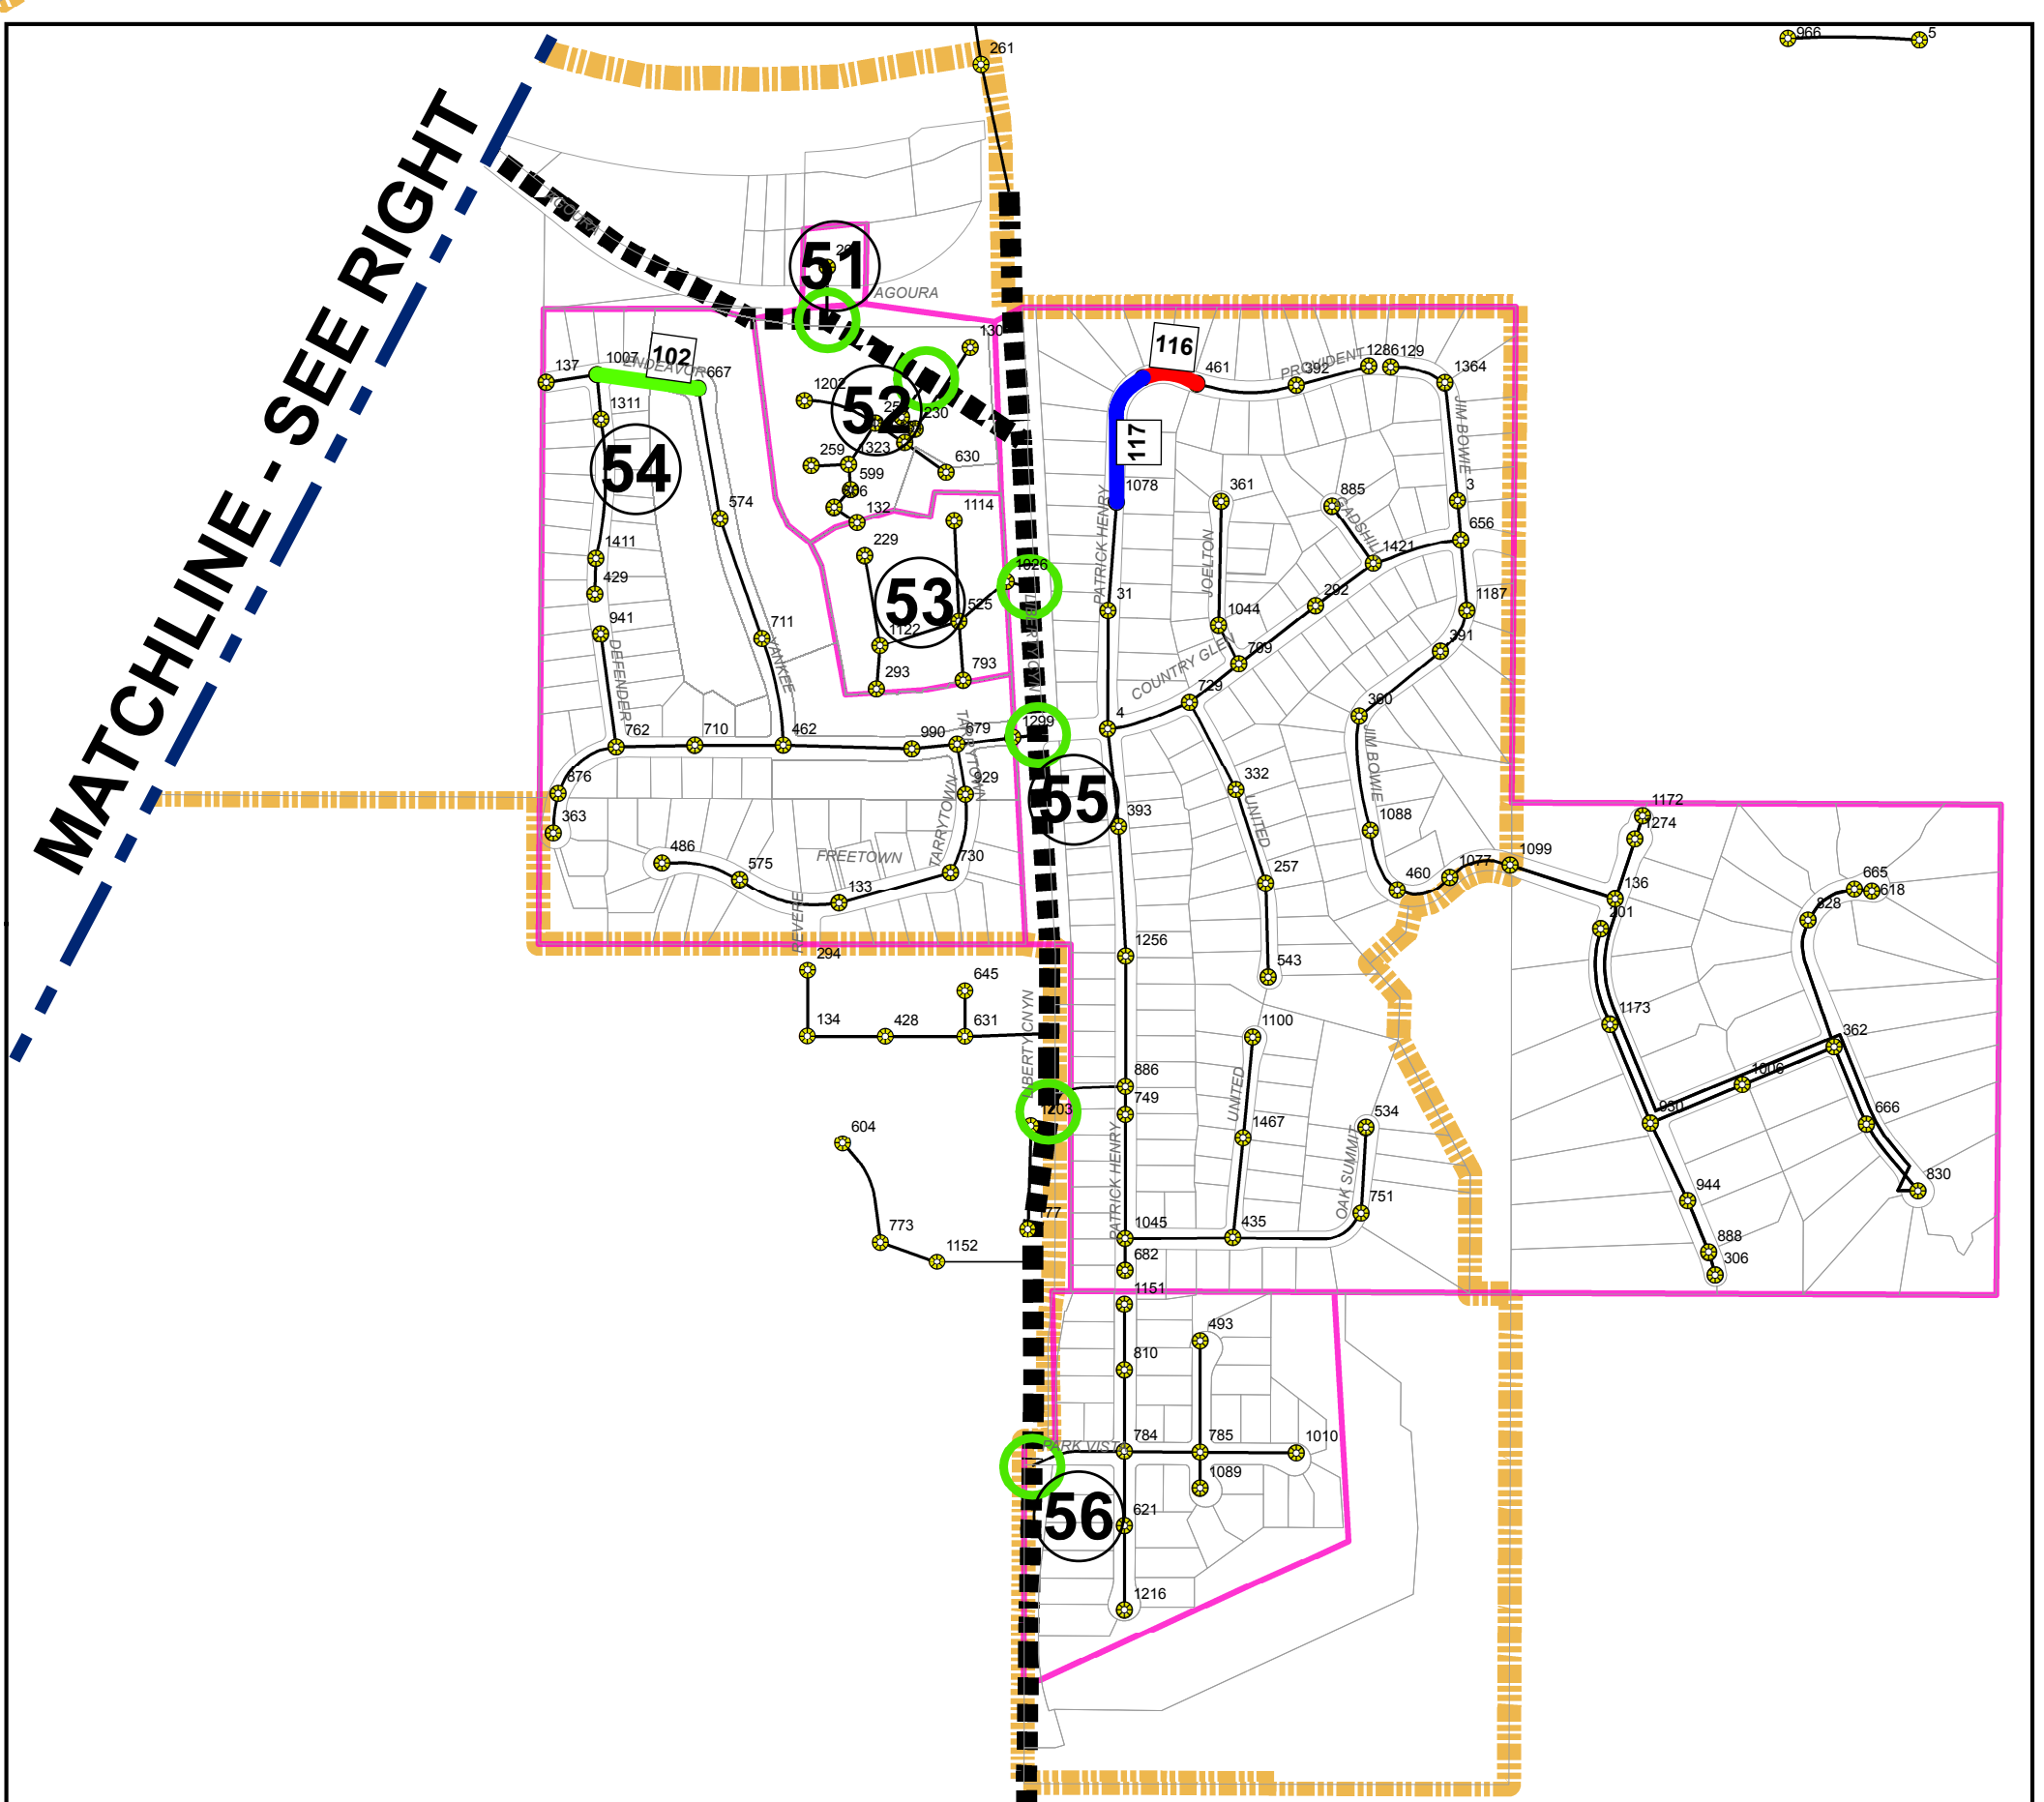

WILLDAN Engineering *extending your reach*
 2401 E. Katella Avenue, Suite 450
 Anaheim, CA 92806
 (714)978-8200 fax (714)978-8299

**CITY OF AGOURA HILLS
 SEWER SYSTEM MANAGEMENT PLAN
 MAY 2009**

**APPENDIX N-3:
 C.C.T.V. INSPECTION RESULTS
 STRUCTURAL
 GRADE DEFECTS**

U:\P\700_AgouraHills_SSM\Appendix N-3.dwg PLOTTED JUNE 24, 2009