


LEGEND	
	CONNECTION LOCATION
	SEWER PIPES
	LOCAL MANHOLES
	PRIVATE SEWER PIPES
	PRIVATE SEWER MANHOLES
	LVMWD SEWER TRUNK
	SEWER MAINTENANCE ZONES
	SEWER MAINTENANCE ZONE ID'S
	CITY BOUNDARY
	GRADE 3 MAINTENANCE
	GRADE 4 MAINTENANCE
	GRADE 5 MAINTENANCE
	WINCAN RUN NUMBER

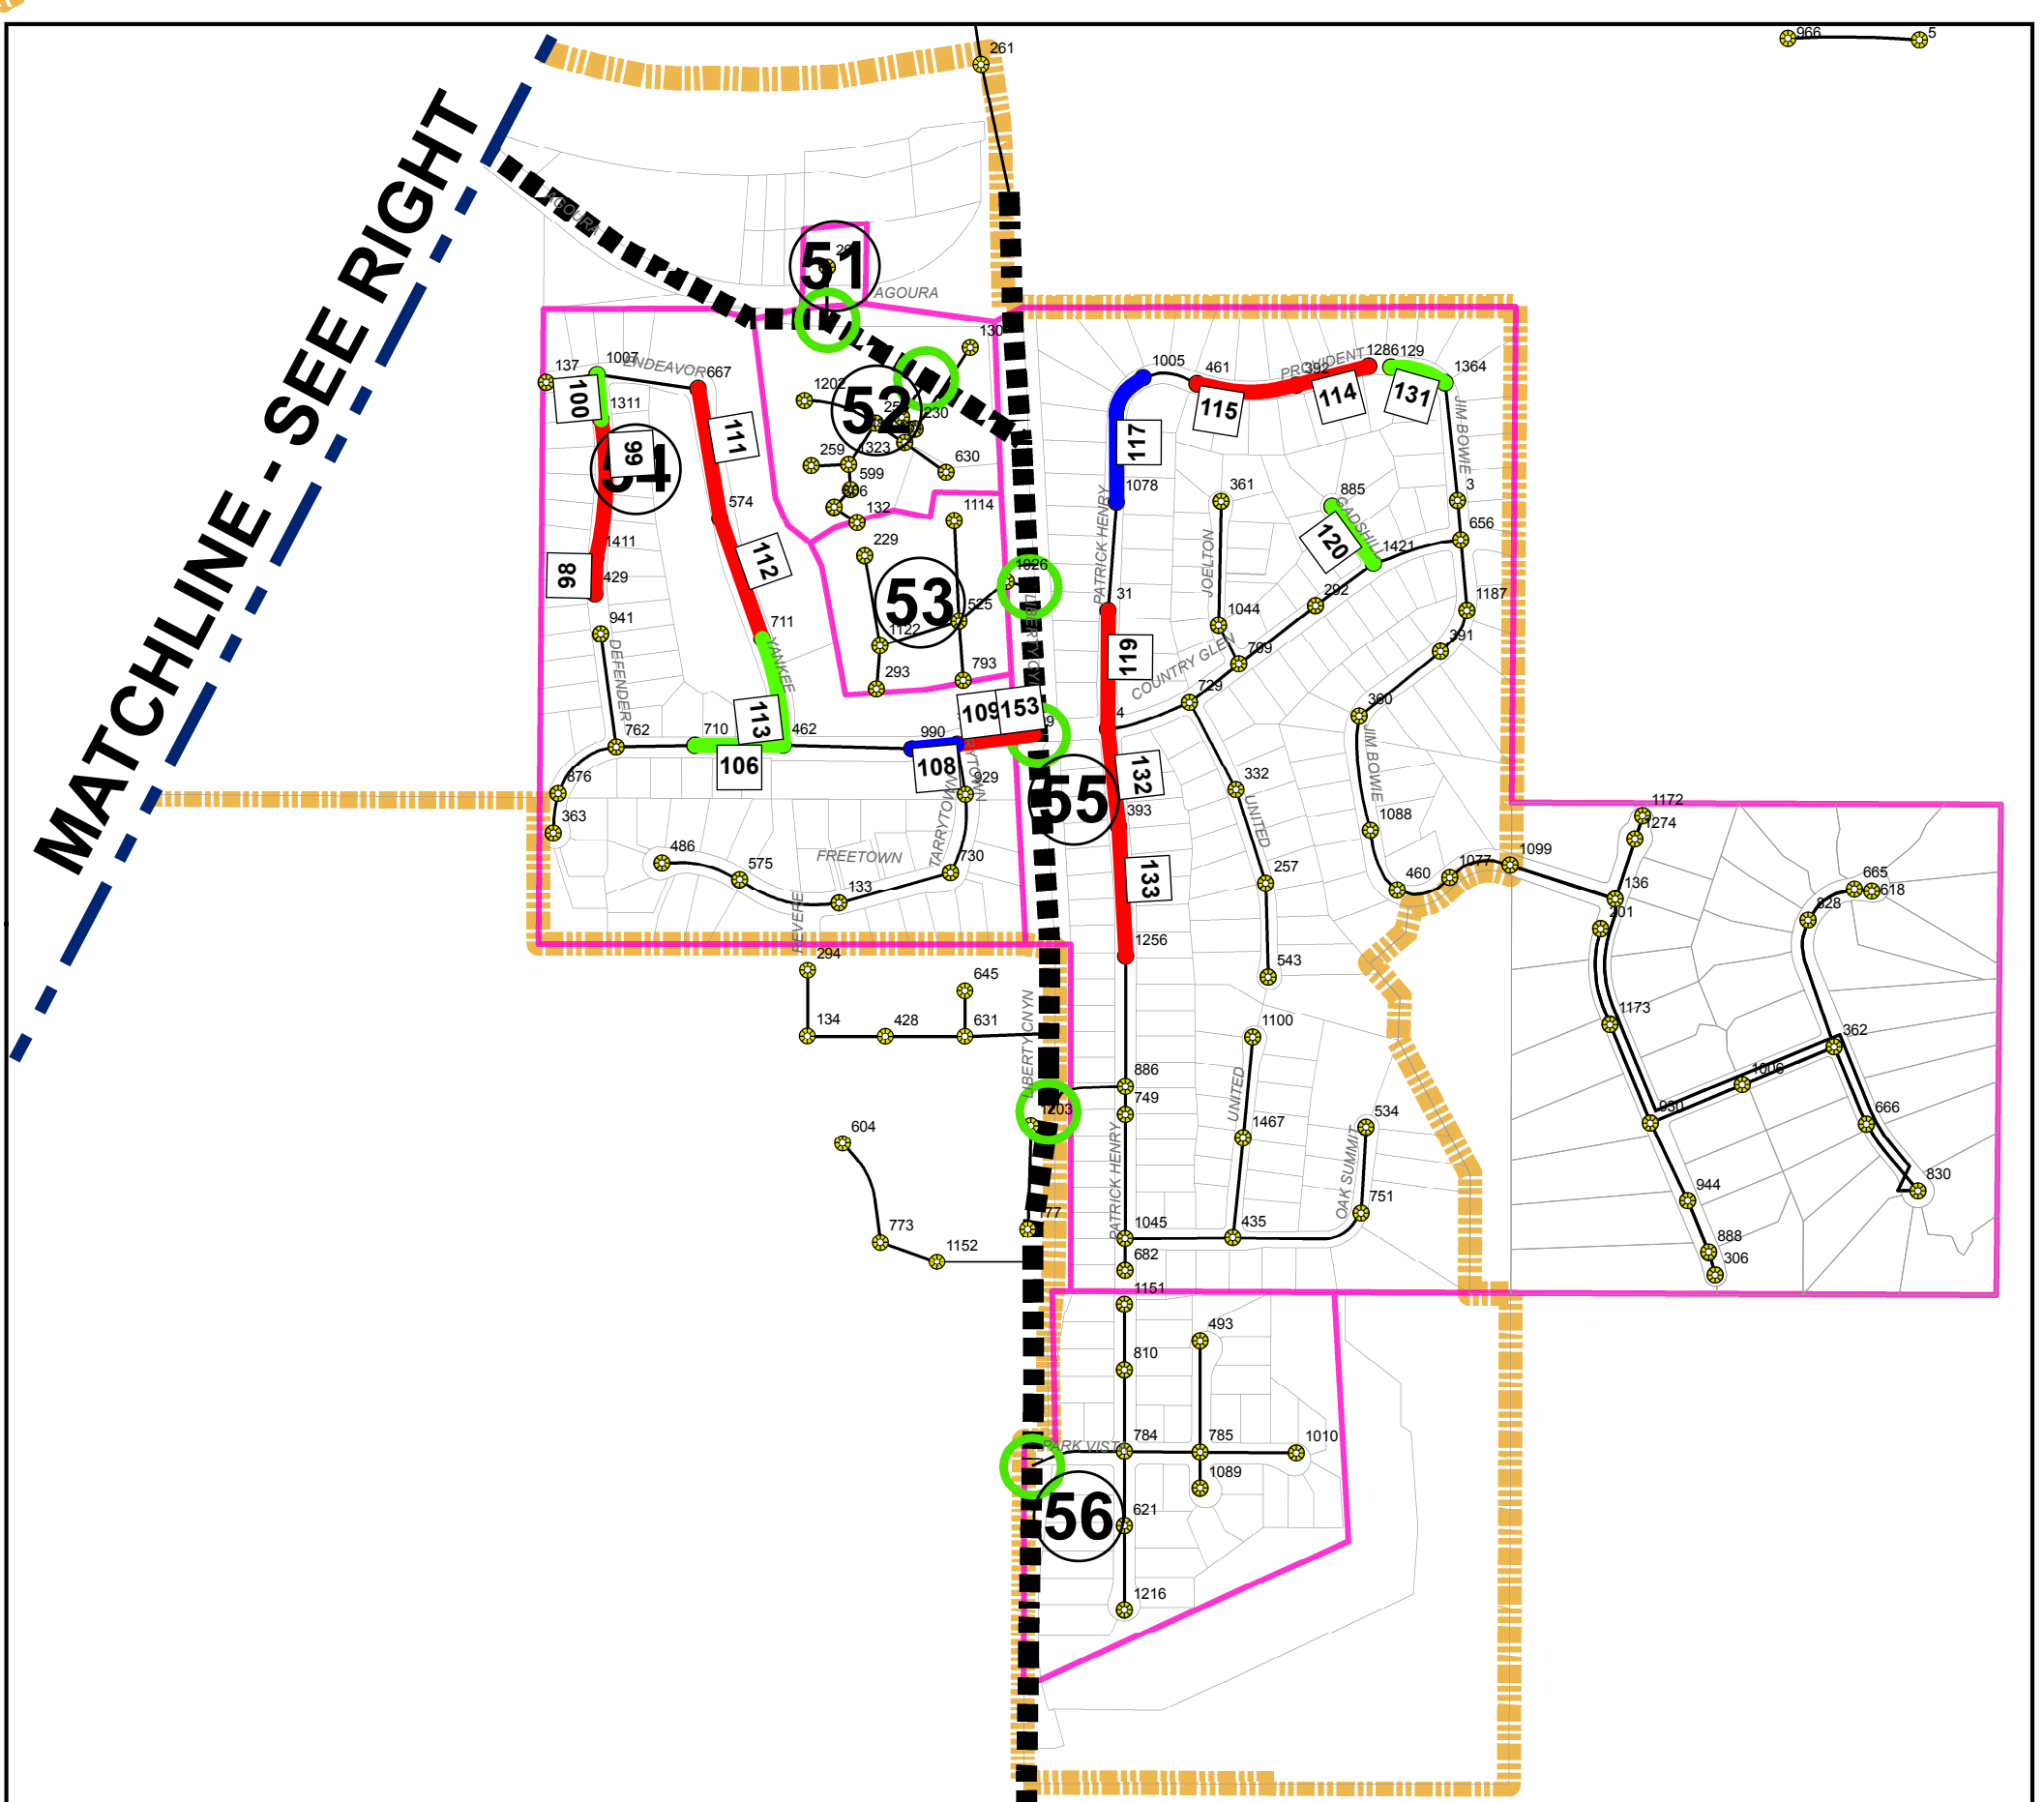

**CITY OF AGOURA HILLS  
SEWER SYSTEM MANAGEMENT PLAN  
MAY 2009**

**APPENDIX N-3:  
C.C.T.V. INSPECTION RESULTS  
MAINTENANCE  
GRADE DEFECTS**

**WILLDAN** Engineering *extending your reach*  
2401 E. Katella Avenue, Suite 450  
Anaheim, CA 92806  
(714)978-8200 fax (714)978-8299

U:\Projects\AgouraHills\SSWM\Appendix N-3.mxd PLOTTED JUNE 24, 2009