

STATE OF CALIFORNIA - DEPARTMENT OF TRANSPORTATION
Caltrans
 CONSULTANT FUNCTIONAL SUPERVISOR
 CALCULATED-DESIGNED BY
 CHECKED BY
 REVISED BY
 DATE REVISED

CURVE DATA TABLE				
No.	R	Δ	T	L
①	300.00	35°20'55.00"	95.59	185.08
②	350.00	39°14'25.00"	124.77	239.71
③	350.00	78°5'18.80"	283.87	477.02
④	2065.95	7°33'24.11"	136.44	272.48
⑤	850.00	14°30'54.00"	108.25	215.33
⑥	3000.00	9°22'46.00"	246.10	491.11
⑦	1350.00	16°47'42.67"	199.29	395.73

Dist	COUNTY	ROUTE	POST MILES TOTAL PROJECT	SHEET No.	TOTAL SHEETS
07	LA	101	33.0/34.4		


REGISTERED CIVIL ENGINEER DATE

PLANS APPROVAL DATE

THE STATE OF CALIFORNIA OR ITS OFFICERS OR AGENTS SHALL NOT BE RESPONSIBLE FOR THE ACCURACY OR COMPLETENESS OF SCANNED COPIES OF THIS PLAN SHEET.

CITY OF AGOURA HILLS
 30001 LADYFACE COURT
 AGOURA HILLS, CA 91301

KIMLEY-HORN & ASSOCIATES, INC.
 5550 TOPANGA CANYON BLVD,
 SUITE 250
 WOODLAND HILLS, CA 91367

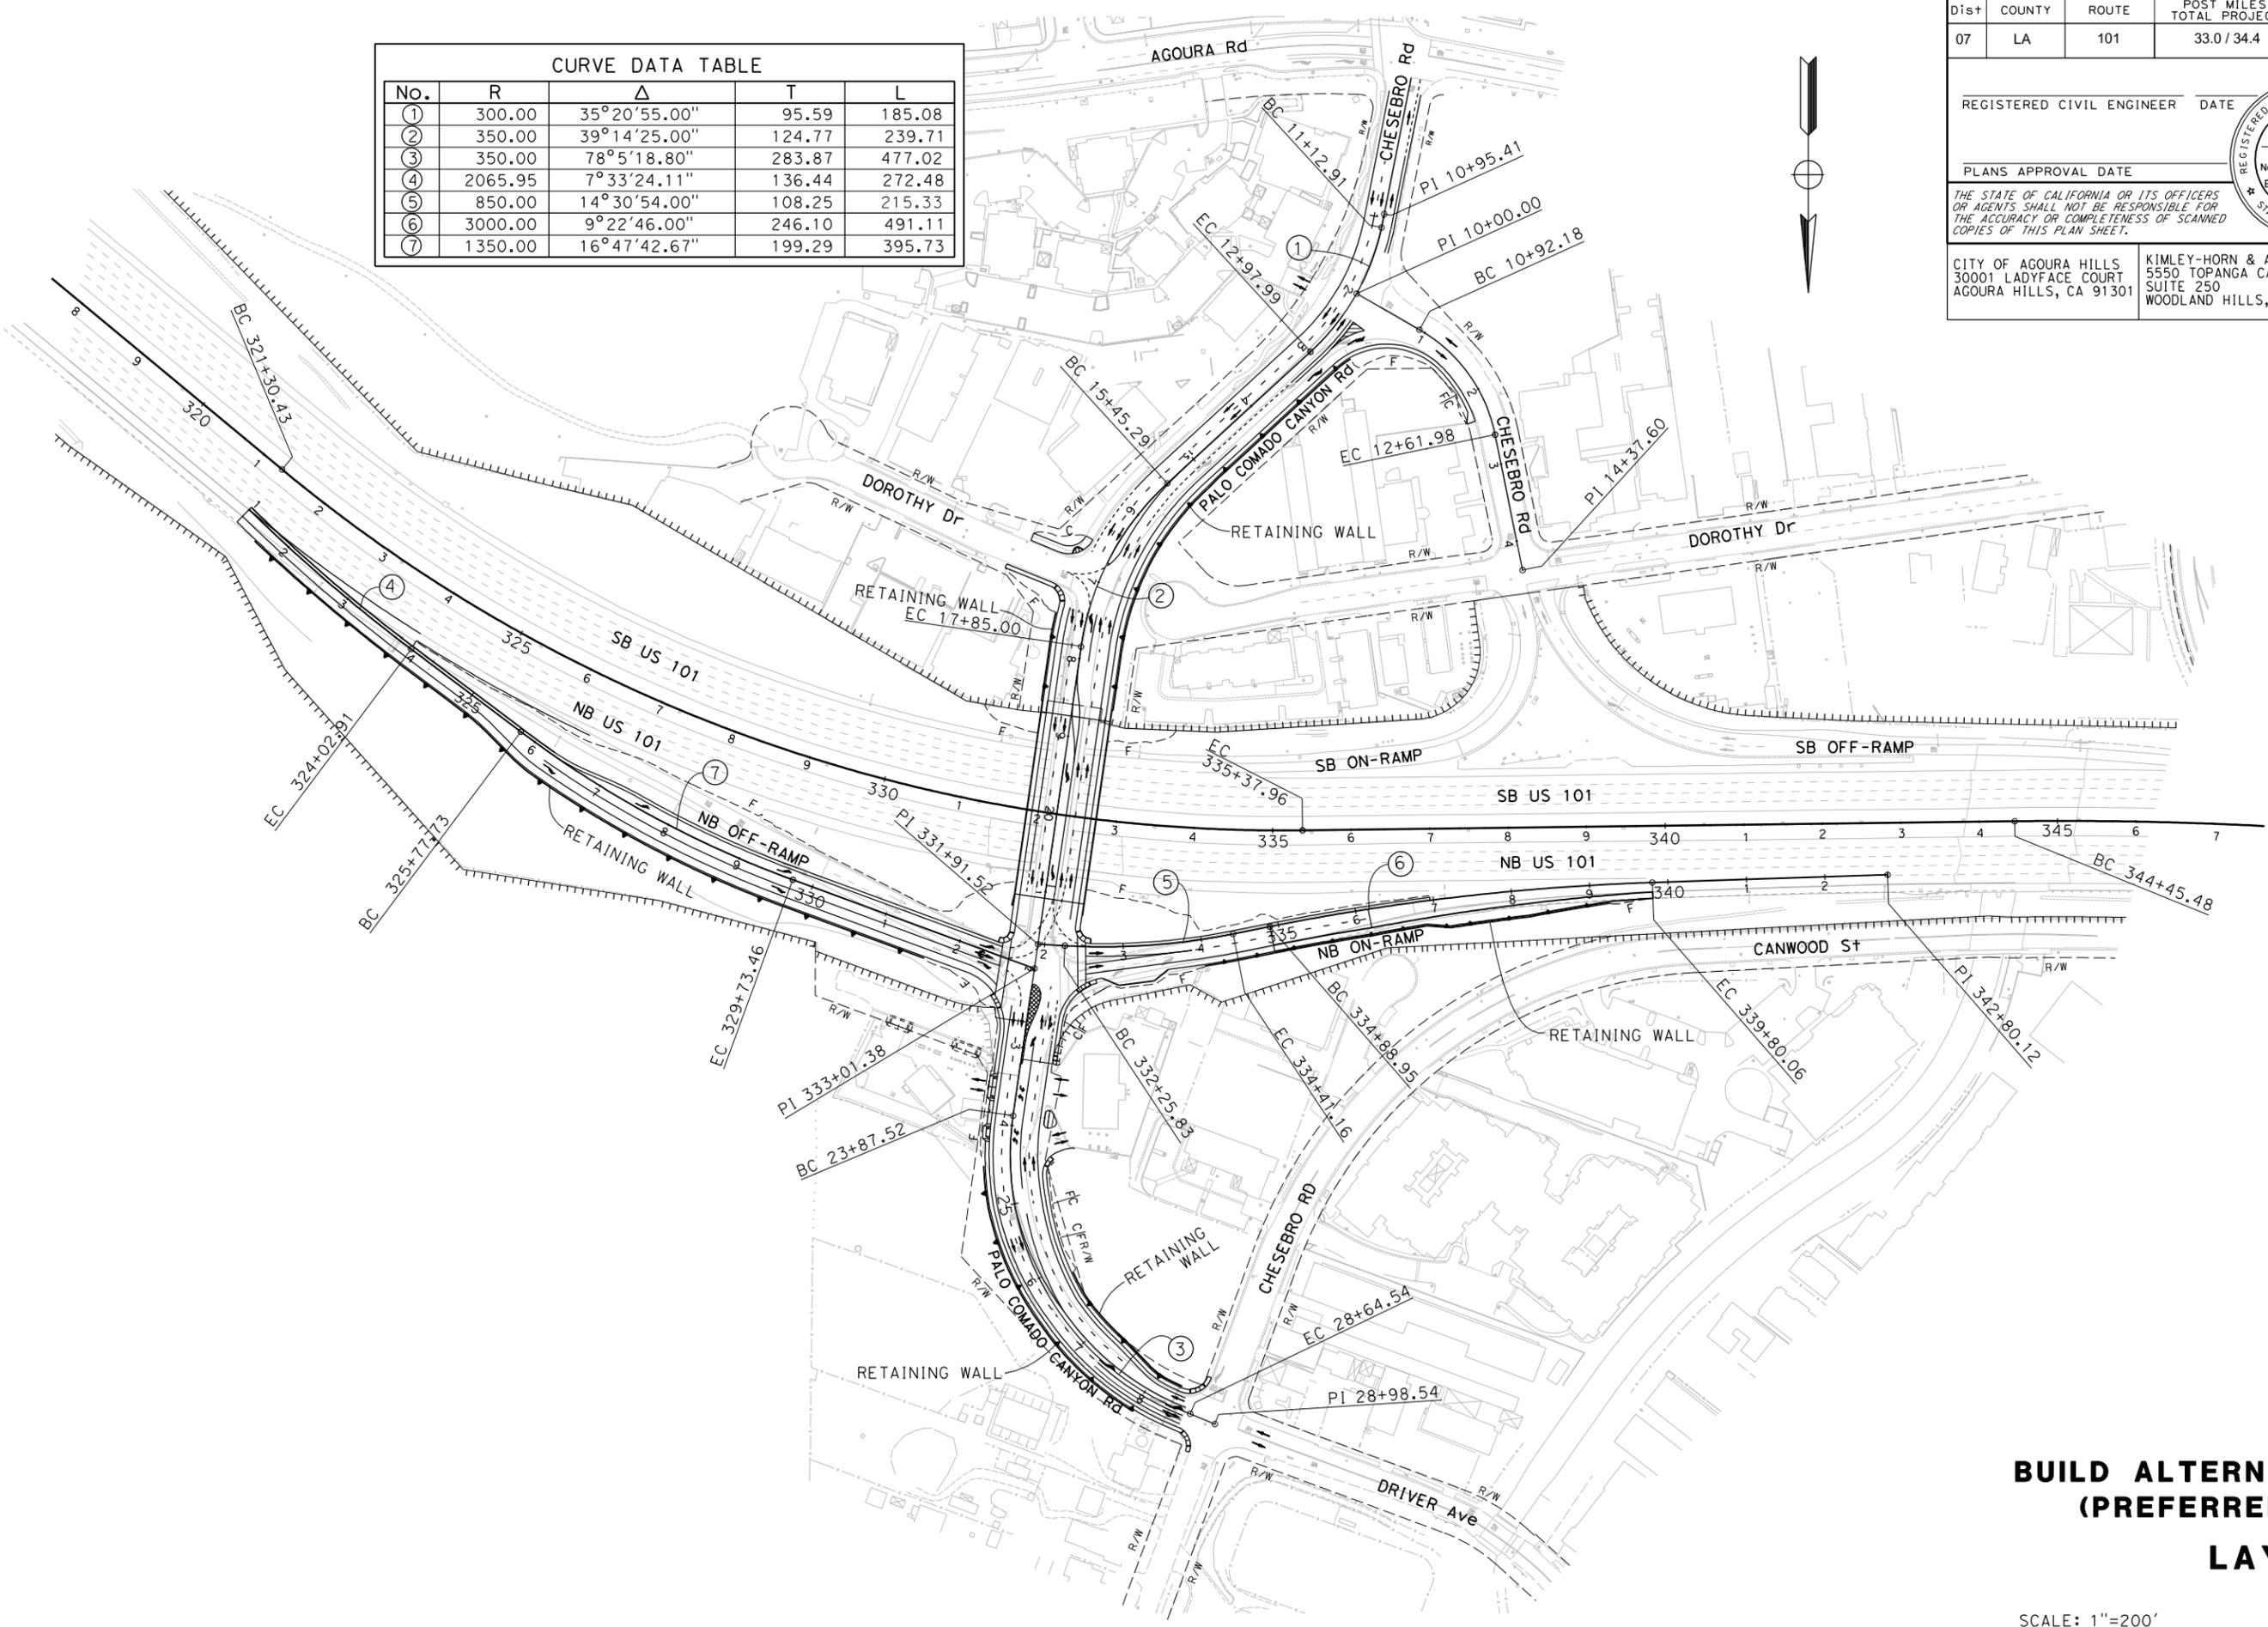

BUILD ALTERNATIVE (PREFERRED)

LAYOUT

L-1

SCALE: 1"=200'

LAST REVISION DATE PLOTTED => 7/30/2012 07-26-11 TIME PLOTTED => 1:36:46 PM

Dist	COUNTY	ROUTE	POST MILES TOTAL PROJECT	SHEET No.	TOTAL SHEETS
07	LA	101	33.0/34.4		


REGISTERED CIVIL ENGINEER DATE _____

PLANS APPROVAL DATE _____

THE STATE OF CALIFORNIA OR ITS OFFICERS OR AGENTS SHALL NOT BE RESPONSIBLE FOR THE ACCURACY OR COMPLETENESS OF SCANNED COPIES OF THIS PLAN SHEET.

CITY OF AGOURA HILLS
30001 LADYFACE COURT
AGOURA HILLS, CA 91301

KIMLEY-HORN & ASSOCIATES, INC.
5550 TOPANGA CANYON BLVD,
SUITE 250
WOODLAND HILLS, CA 91367

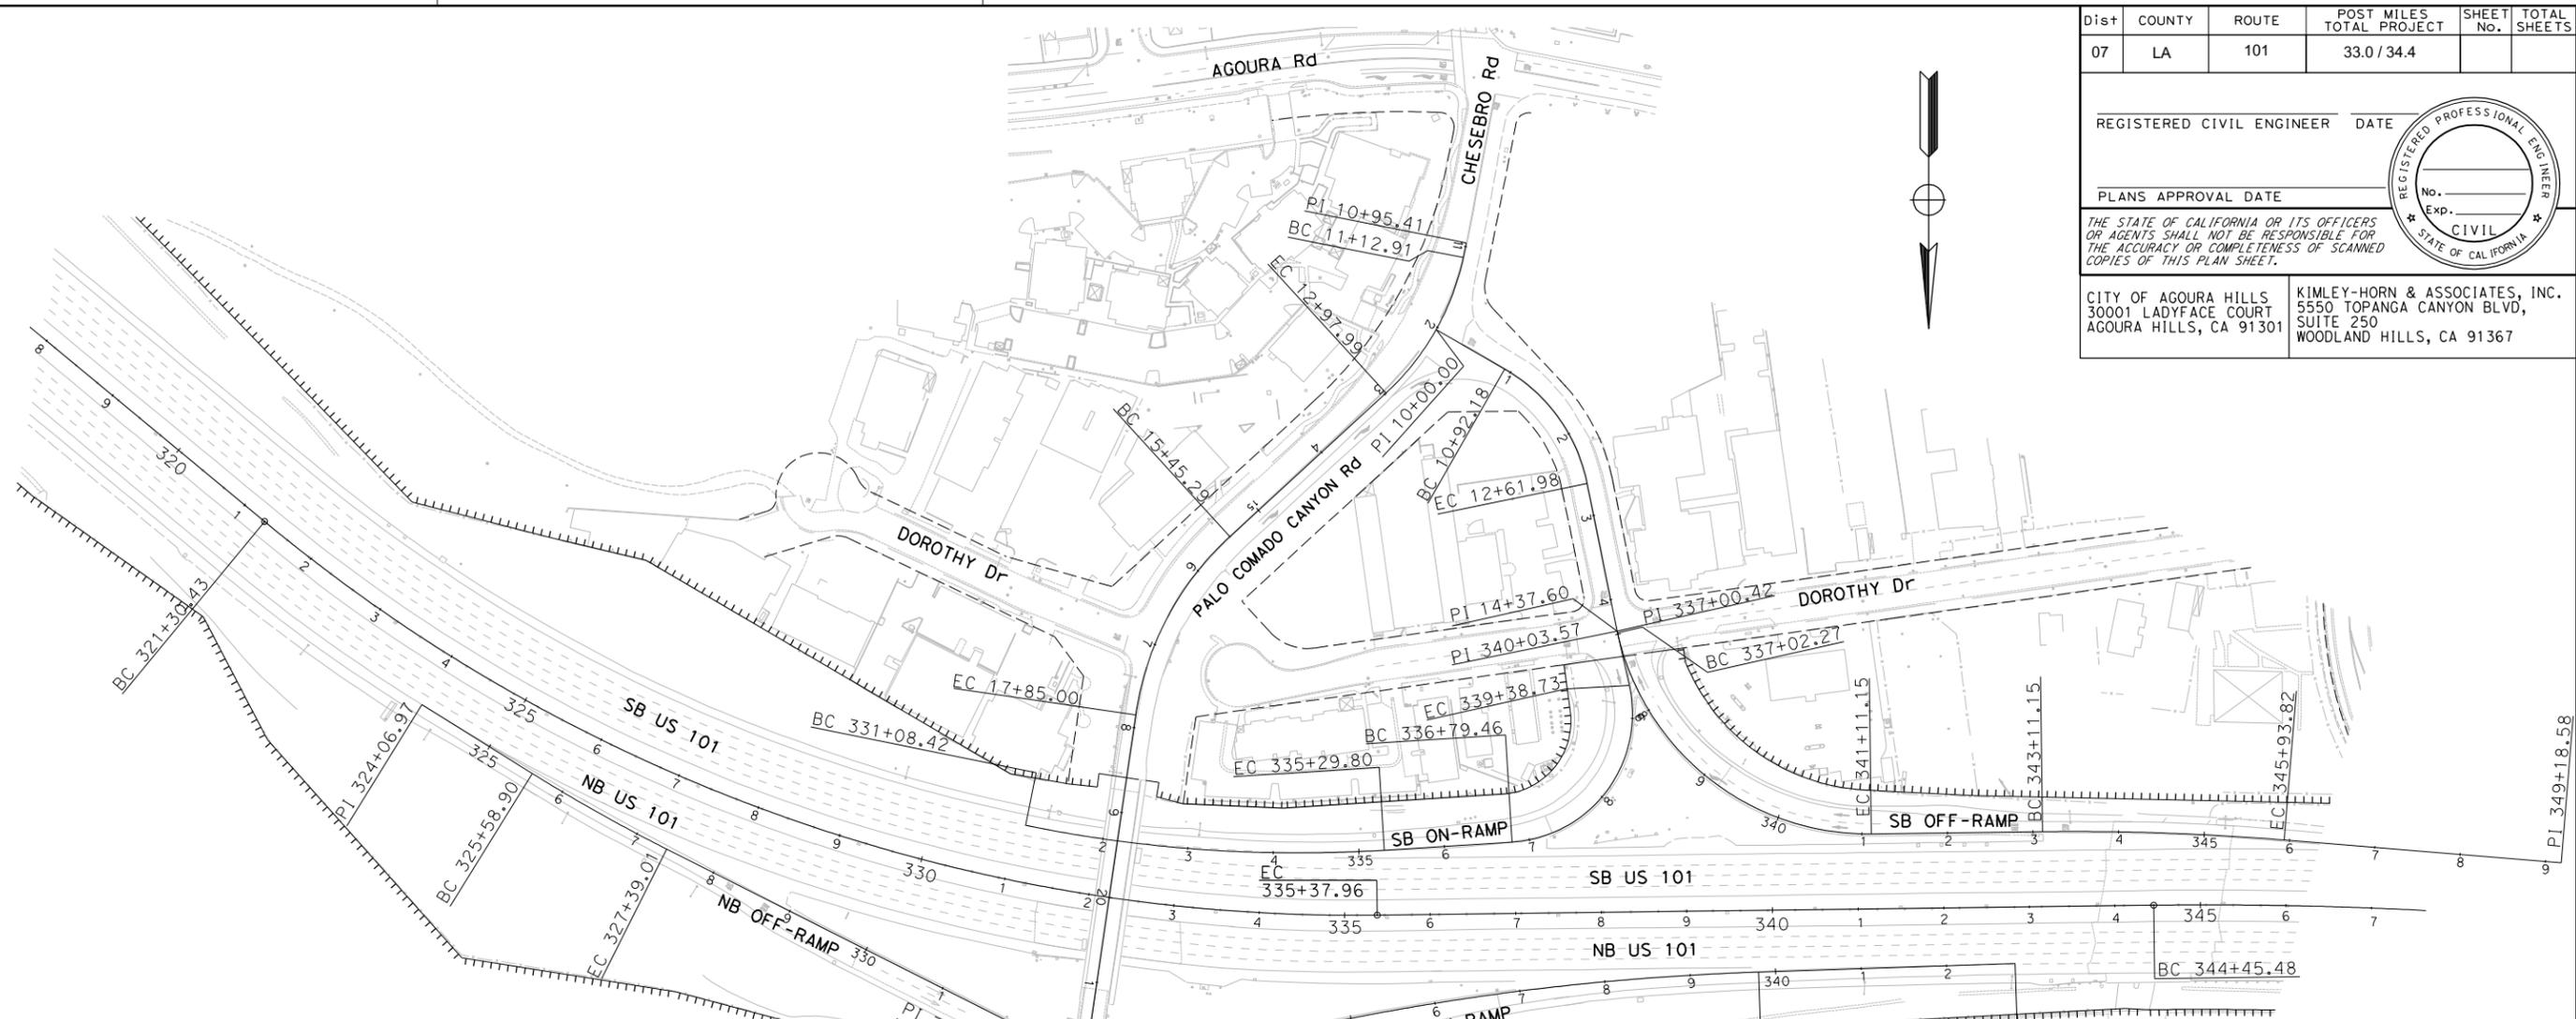EXISTING US 101 MAINLINE
CURVE DATA TABLE

No.	PI STATION	R	Δ	T	L
	328+64.76	1999.95	40°19'26"	734.33	1407.53
	350+77.50	4999.57	14°24'34"	632.01	1257.35

EXISTING NB OFF-RAMP
CURVE DATA TABLE

No.	PI STATION	R	Δ	T	L
	326+49.02	2000.00	5°09'35"	90.12	180.11

EXISTING NB ON-RAMP
CURVE DATA TABLE

No.	PI STATION	R	Δ	T	L
	337+35.05	3000.00	9°22'46"	246.10	491.11

EXISTING PALO COMADO CANYON ROAD
CURVE DATA TABLE

No.	PI STATION	R	Δ	T	L
	12+08.50	300.00	35°20'55"	95.59	185.08
	16+70.06	350.00	39°14'25"	124.77	239.71
	26+71.39	350.00	78°5'19"	283.87	477.02

NO BUILD ALTERNATIVE LAYOUT

SCALE: 1"=200'

STATE OF CALIFORNIA - DEPARTMENT OF TRANSPORTATION

CONSULTANT FUNCTIONAL SUPERVISOR

CALCULATED-DESIGNED BY

CHECKED BY

REVISOR

DATE



USERNAME => miguel.ramirez
DGN FILE => 20120626_No Build Layout.dgn

RELATIVE BORDER SCALE IS IN INCHES




UNIT 1821


PROJECT NUMBER & PHASE 0700001840 0 PHASE

LAST REVISION: 07-26-11
DATE PLOTTED => 7/30/2012
TIME PLOTTED => 1:18:54 PM


Palo Comado Canyon Road

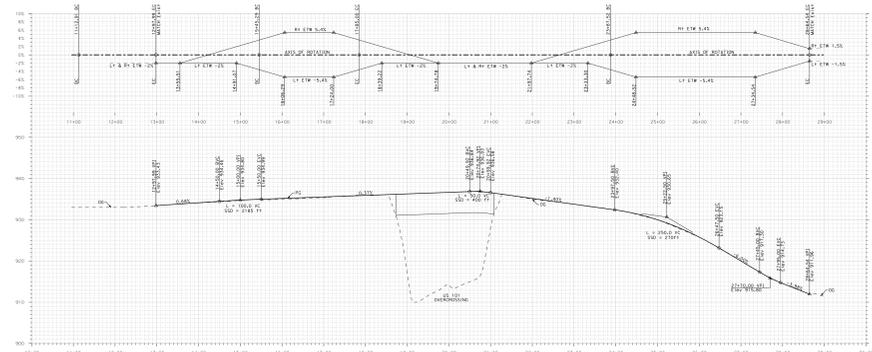



Northbound Off-Ramp

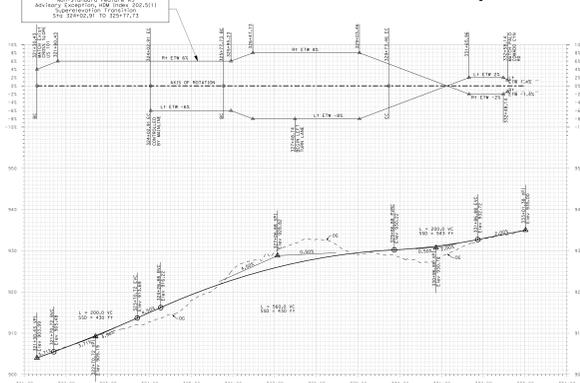



Northbound On-Ramp

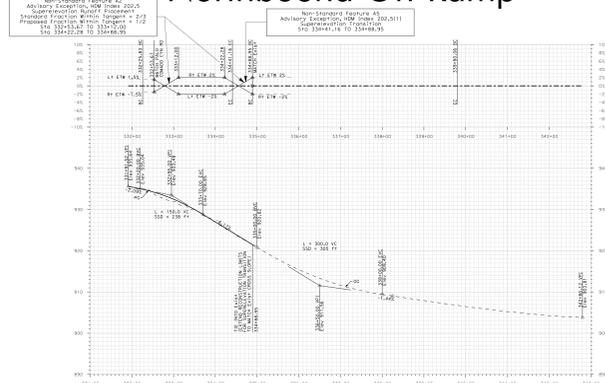


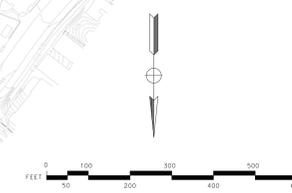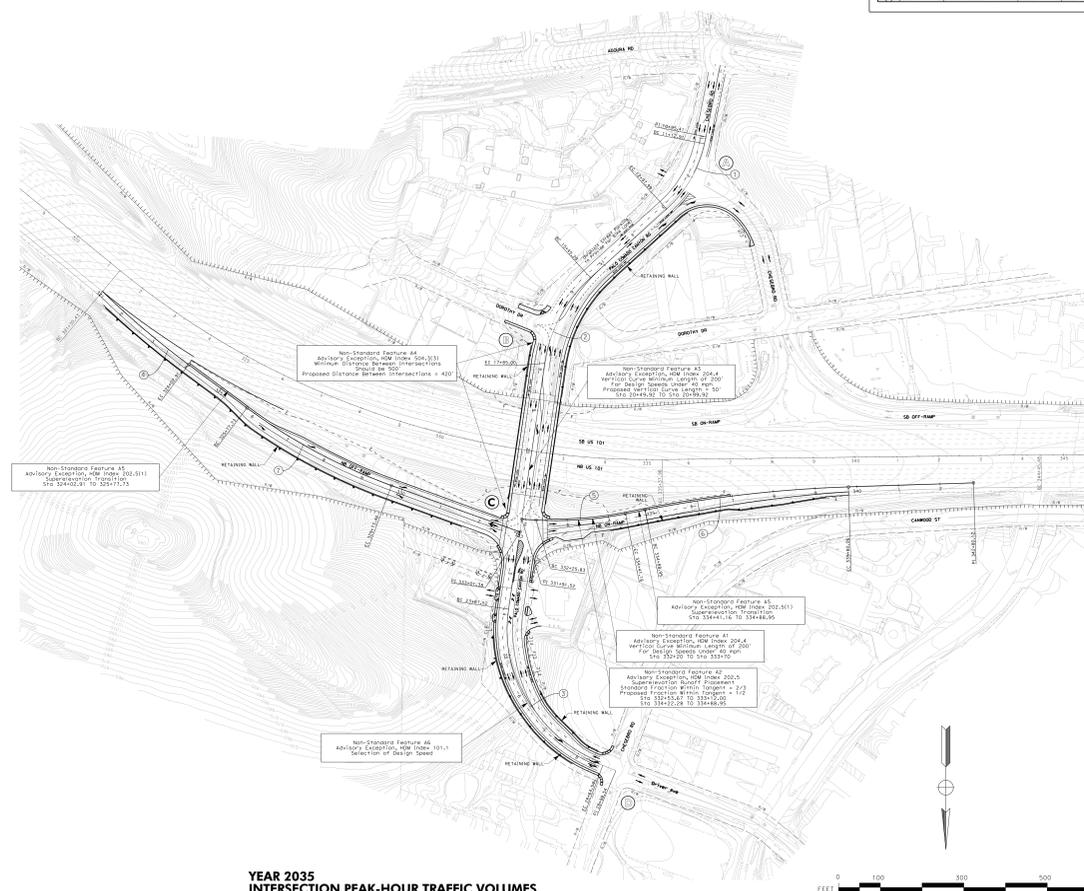

YEAR 2035 INTERSECTION PEAK-HOUR TRAFFIC VOLUMES

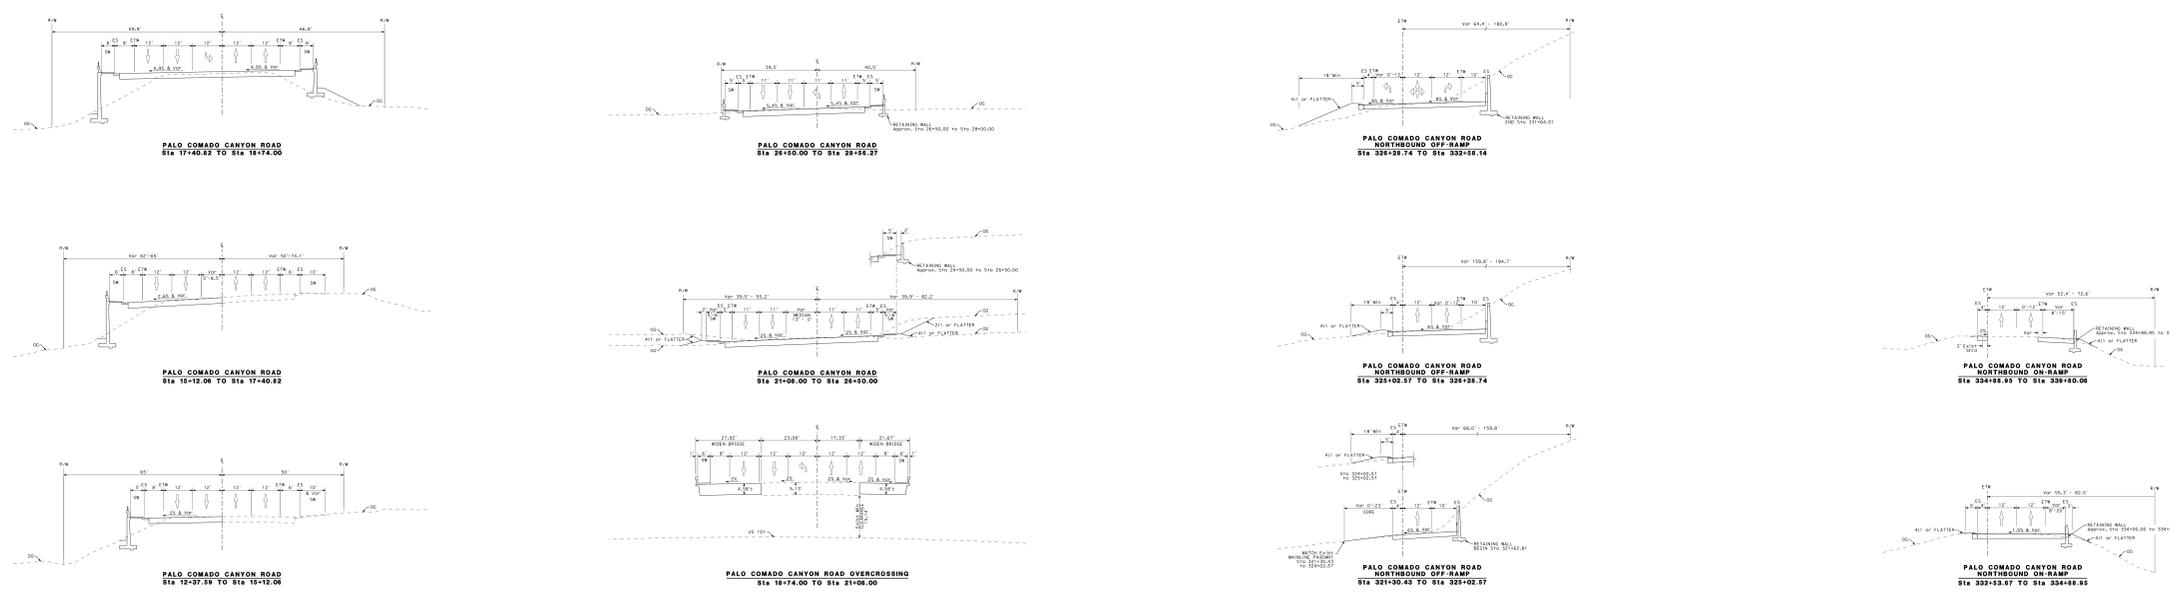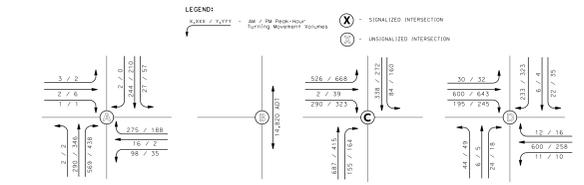

Palo Comado Canyon Road

Northbound Off-Ramp

Northbound On-Ramp

Palo Comado Canyon Road/ US 101 Interchange Improvements

ADVISORY DESIGN EXCEPTION FACT SHEET - GEOMETRIC APPROVAL DRAWINGS

March 2011
Updated July 2012
FIGURE 2


STATE OF CALIFORNIA - DEPARTMENT OF TRANSPORTATION
 PROJECT NUMBER
 CALCULATED BY
 CHECKED BY
 DATE
 REVISIONS BY
 DATE REVISIONS
 PROJECT ENGINEER






Palo Comado Canyon Road

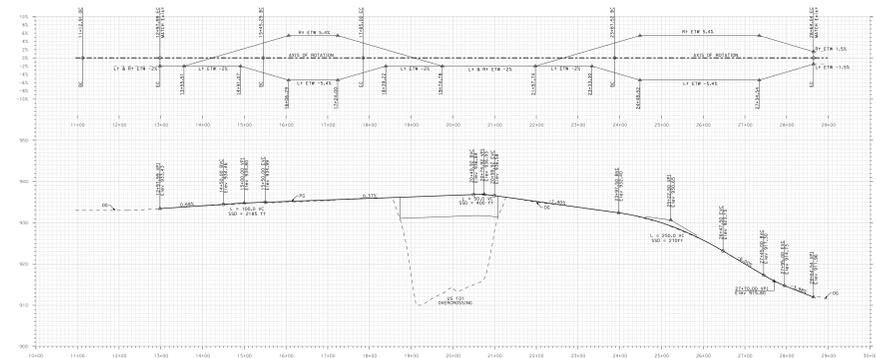



Northbound Off-Ramp

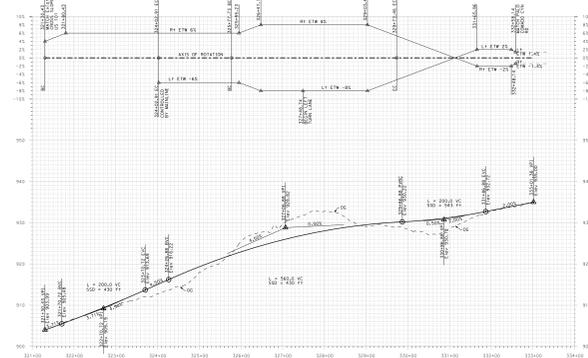



Northbound On-Ramp

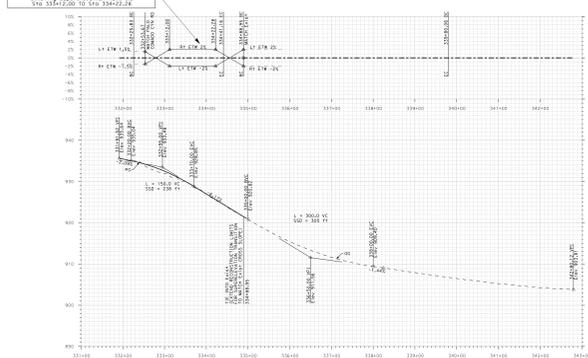


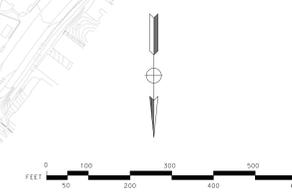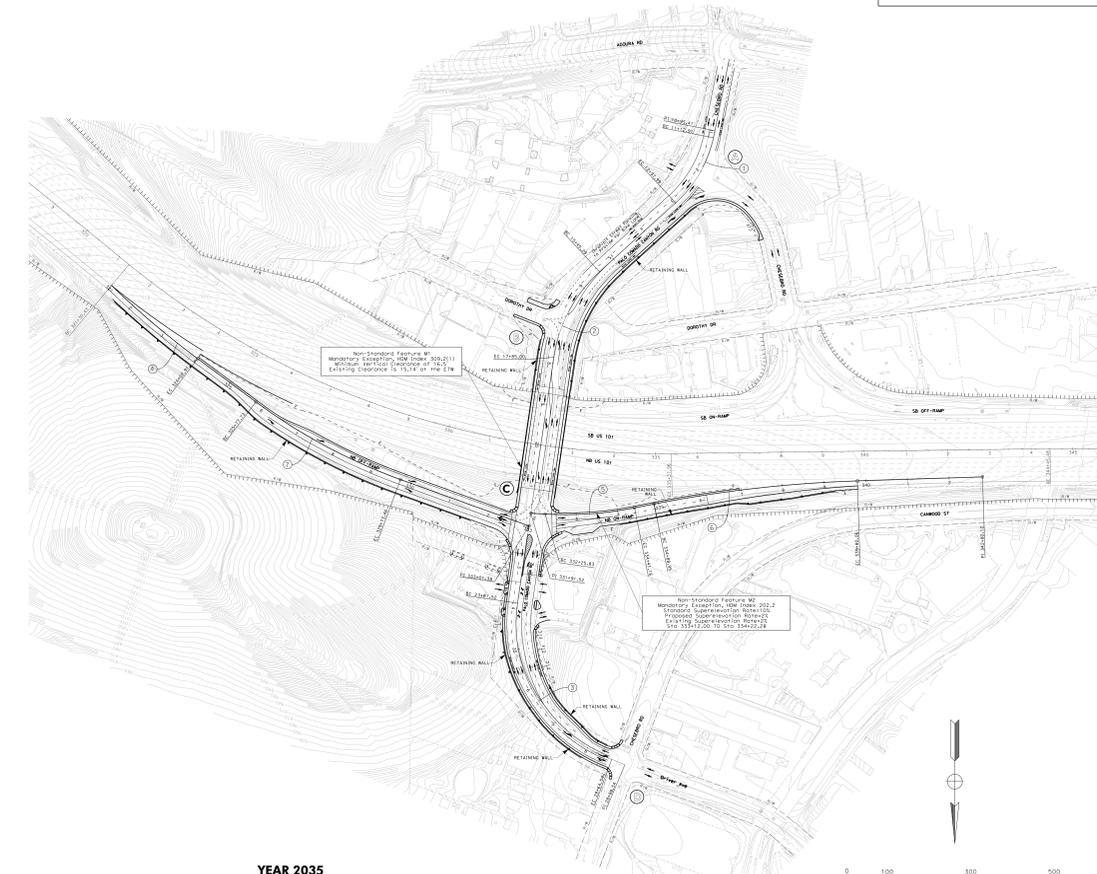

YEAR 2035 INTERSECTION PEAK-HOUR TRAFFIC VOLUMES

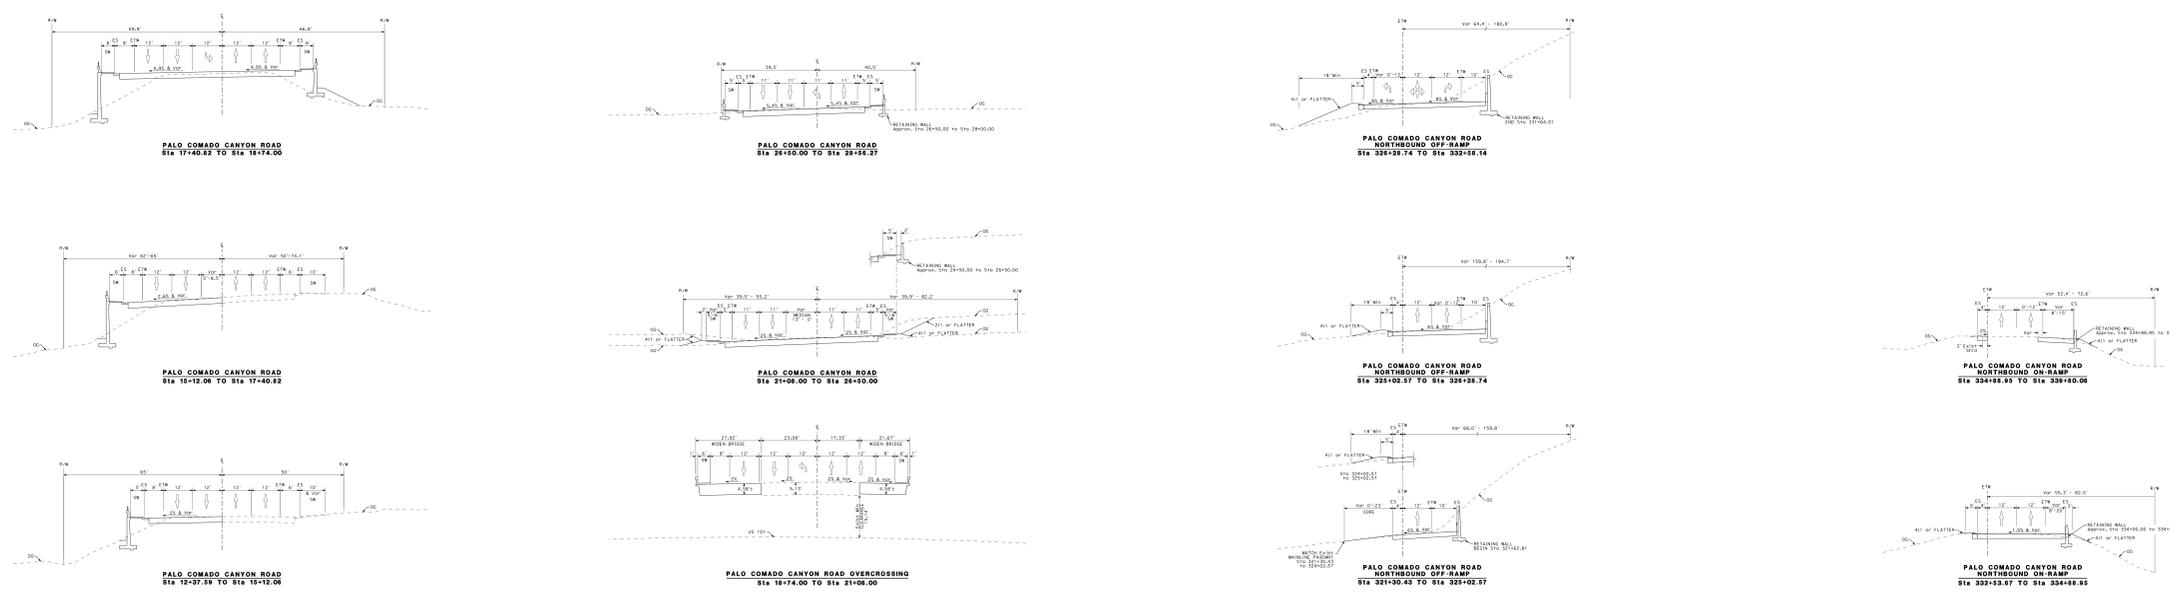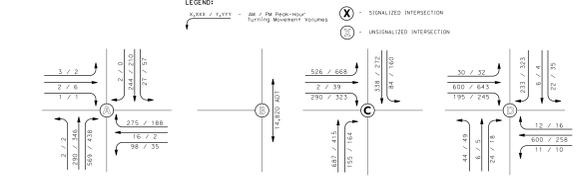

Palo Comado Canyon Road

Northbound Off-Ramp

Northbound On-Ramp

Palo Comado Canyon Road/ US 101 Interchange Improvements

MANDATORY DESIGN EXCEPTION FACT SHEET - GEOMETRIC APPROVAL DRAWINGS

March 2011
Updated July 2012
FIGURE 2

STATE OF CALIFORNIA - DEPARTMENT OF TRANSPORTATION
CALIFORNIA HIGHWAYS

REGISTERED CIVIL ENGINEER
CITY OF AGORA HILLS
30501 LADYFACE COURT
AGORA HILLS, CA 91301
KIMLEY-HORN AND ASSOCIATES, INC.
5550 TOPANGA CANYON BLVD., SUITE 250

REVISIONS: _____ DATE: _____
 CHECKED BY: _____ DATE: _____
 DESIGNED BY: _____ DATE: _____
 DRAWN BY: _____ DATE: _____
 APPROVED BY: _____ DATE: _____
 OFFICE (DATE) DESIGN: _____