



**APPENDIX 'N-3'**


**Exhibit Maps**

**Structural Defects  
and  
Maintenance Defects**

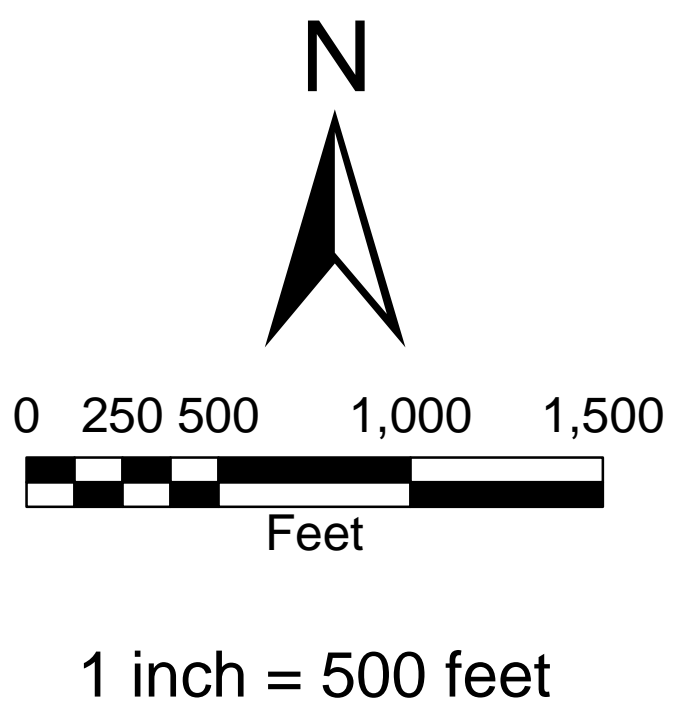

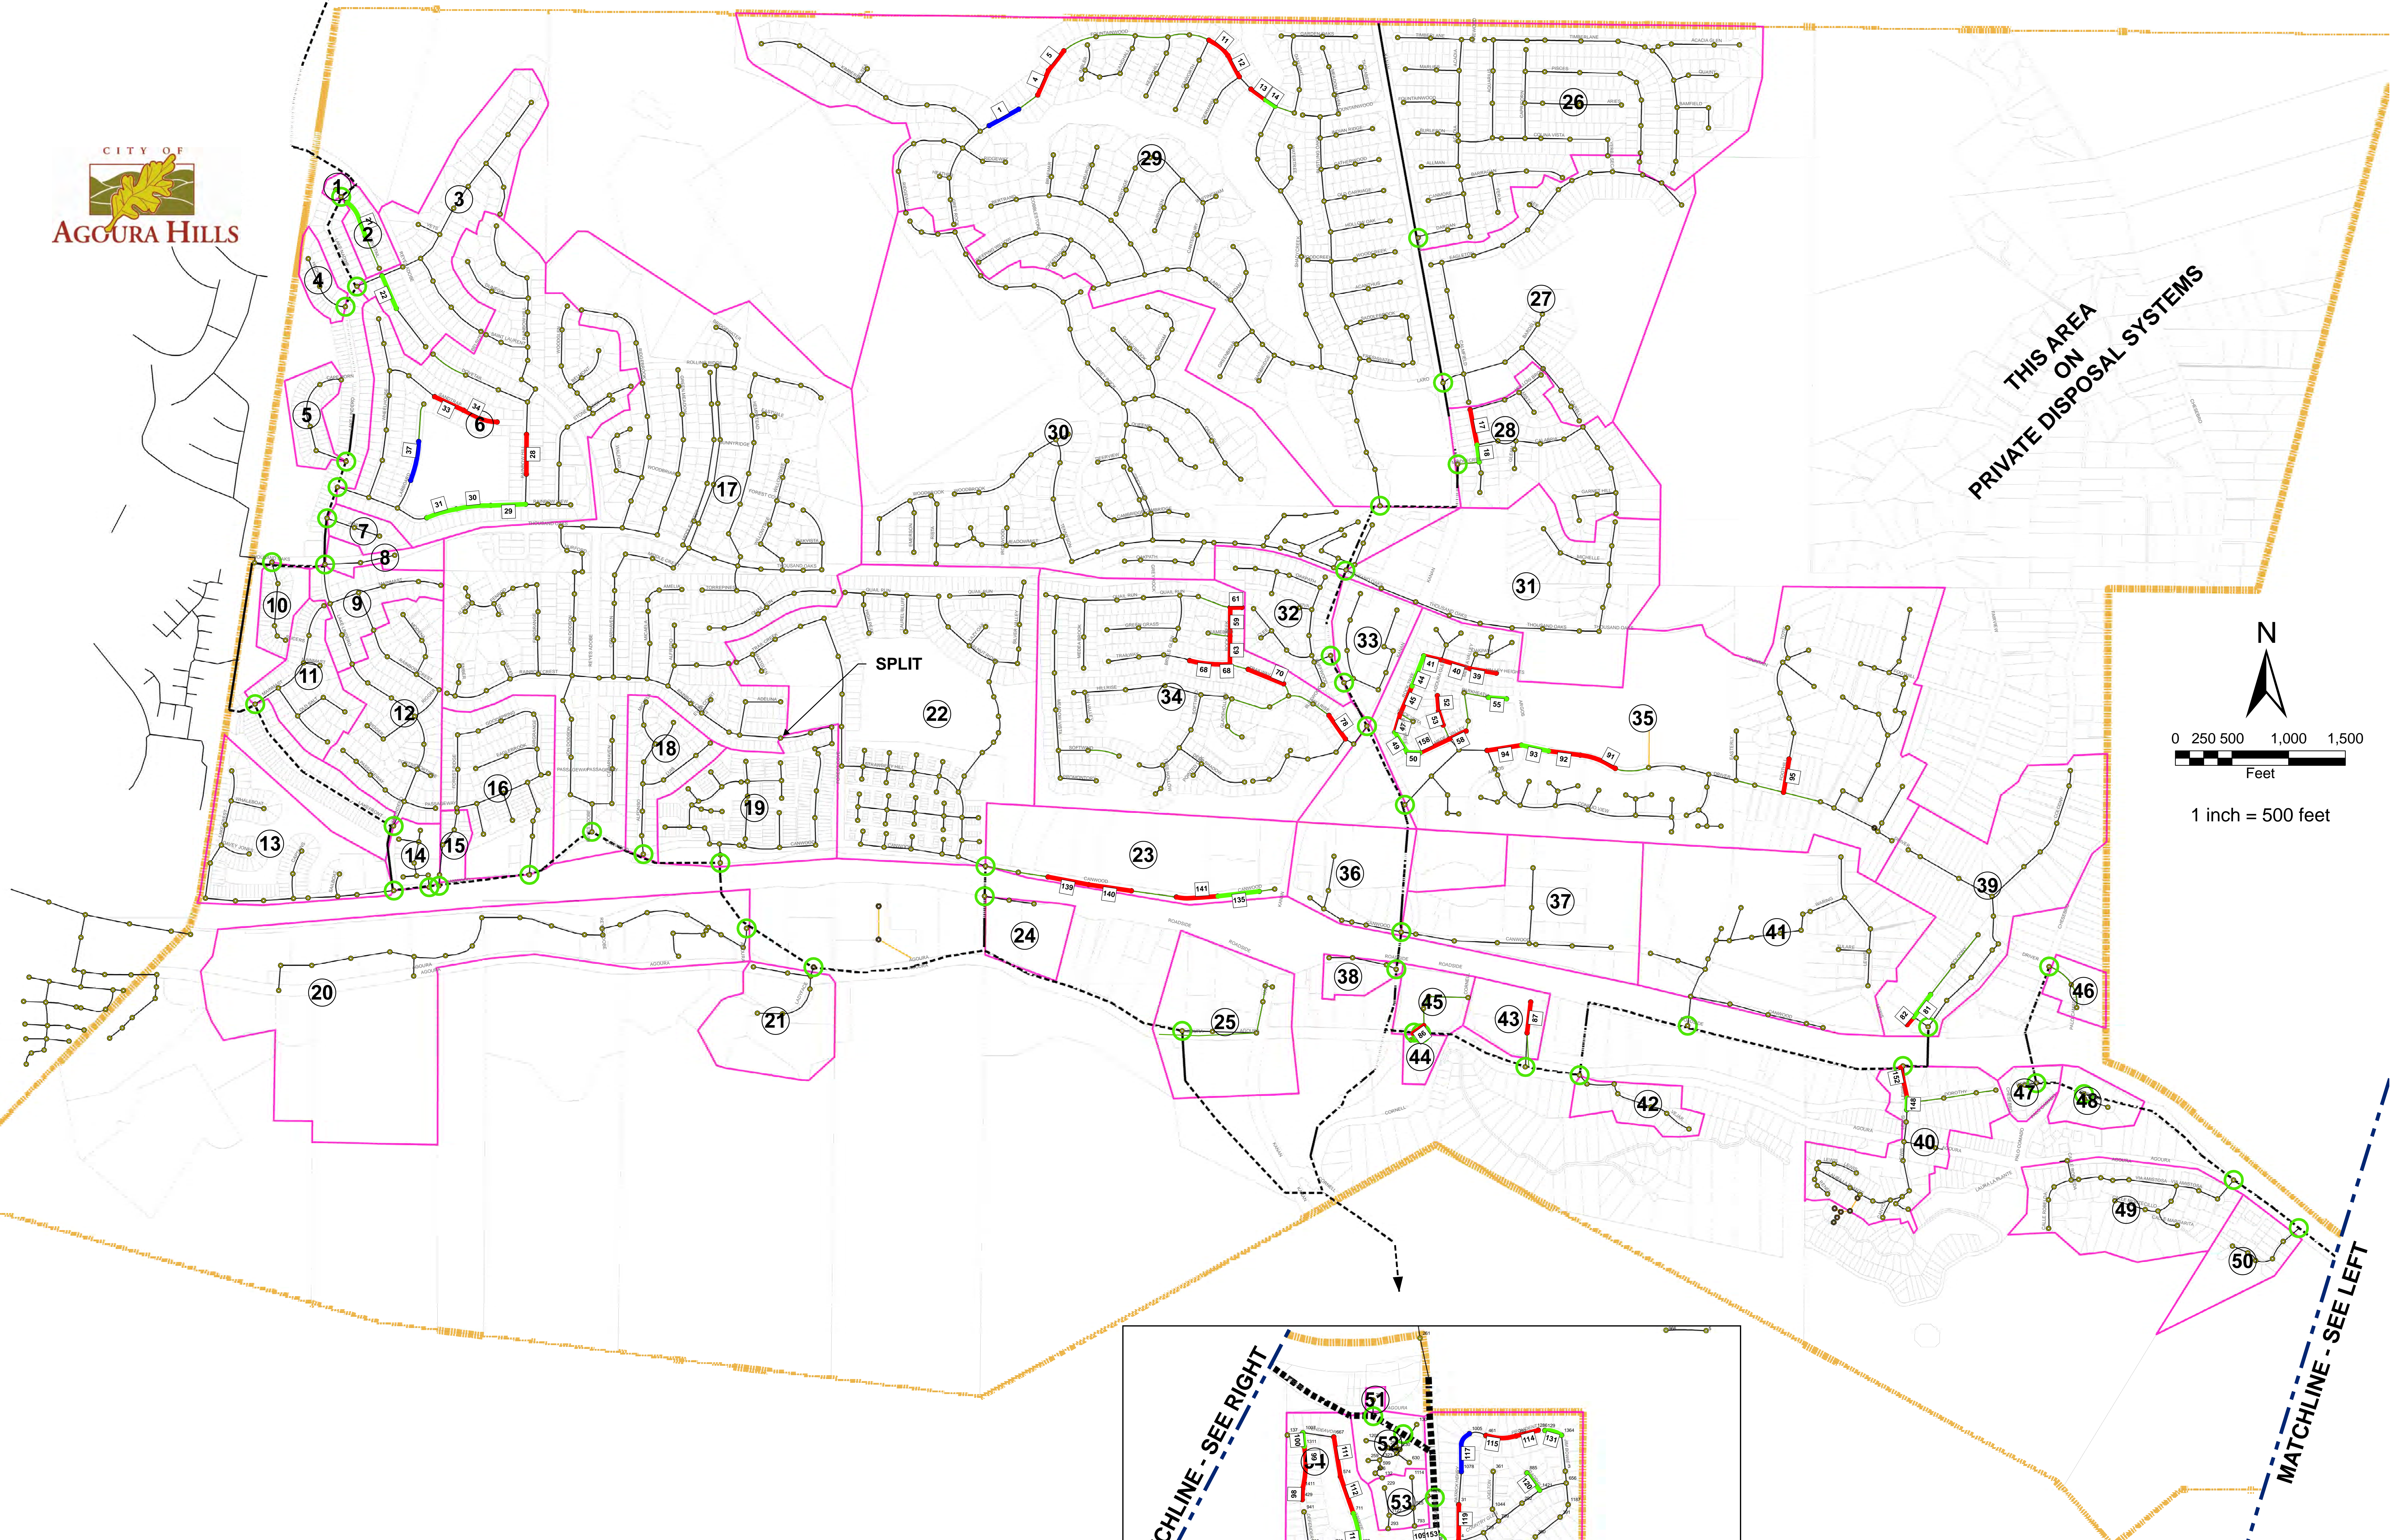

LEGEND	
	CONNECTION LOCATION
	SEWER PIPES
	LOCAL MANHOLES
	PRIVATE SEWER PIPES
	PRIVATE SEWER MANHOLES
	LVMWD SEWER TRUNK
	SEWER MAINTENANCE ZONES
	SEWER MAINTENANCE ZONE ID'S
	CITY BOUNDARY
	GRADE 3 MAINTENANCE
	GRADE 4 MAINTENANCE
	GRADE 5 MAINTENANCE
	WINCAN RUN NUMBER

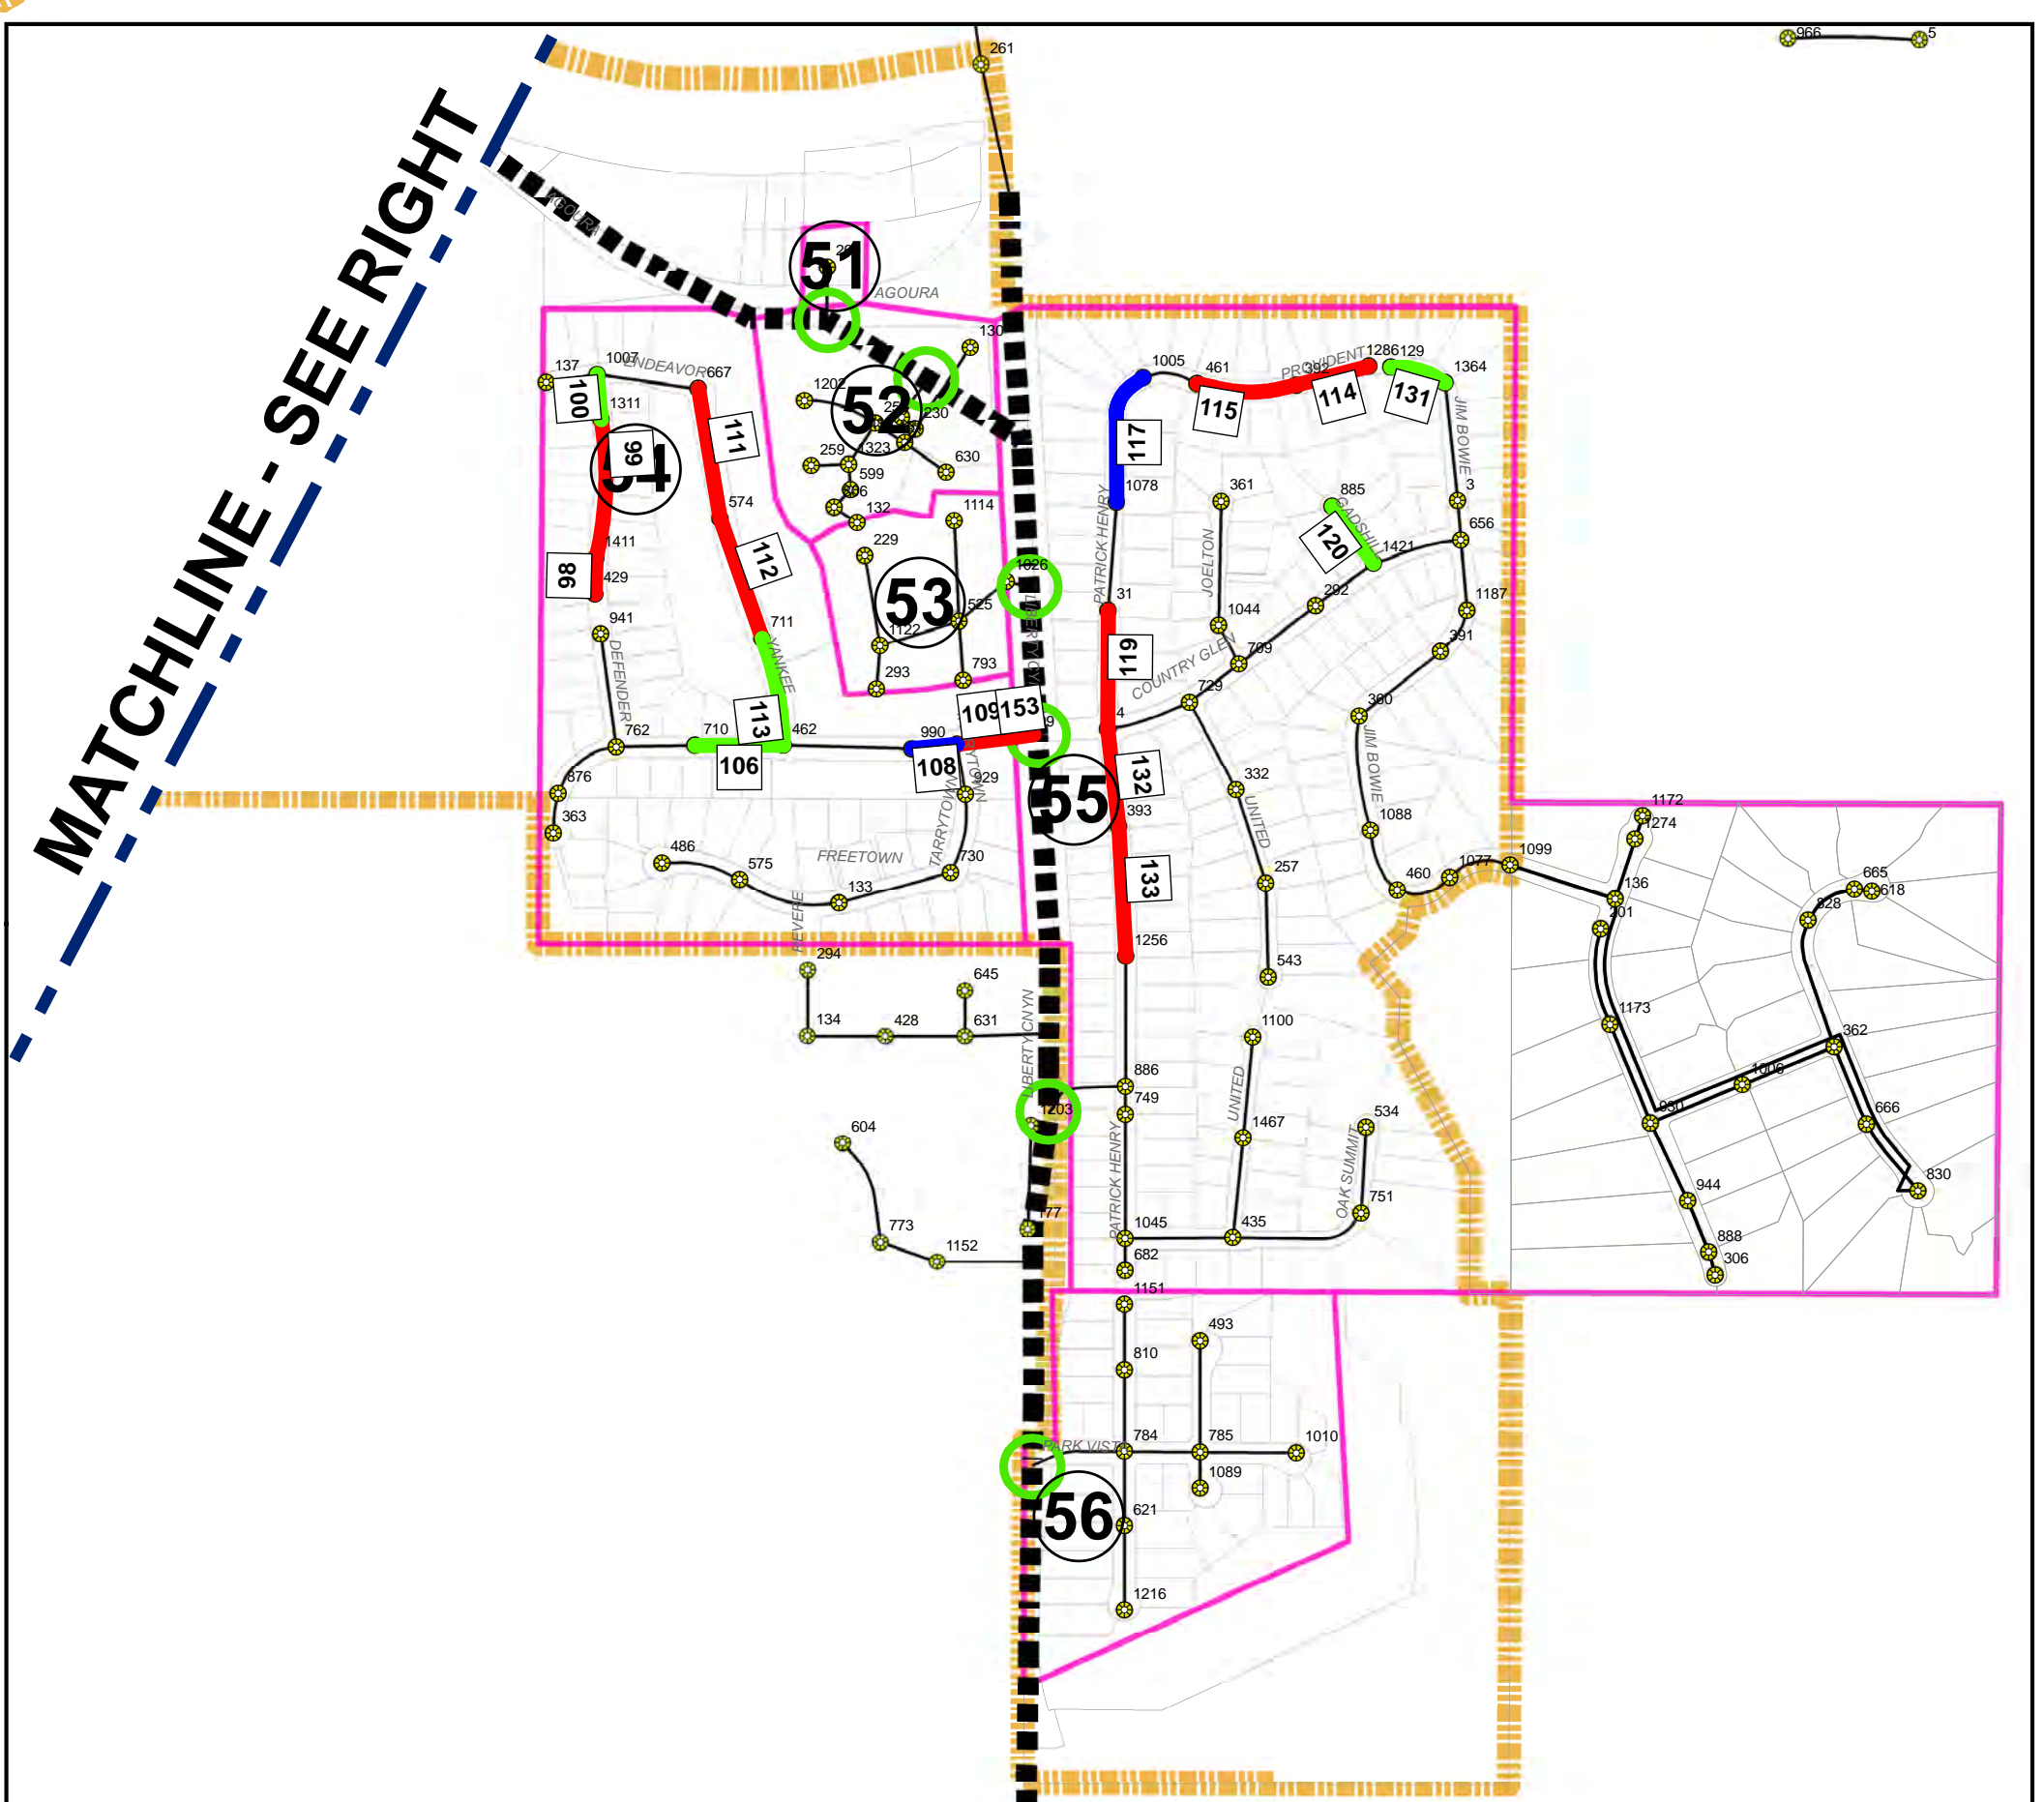


**CITY OF AGOURA HILLS  
SEWER SYSTEM MANAGEMENT PLAN  
MAY 2009**

**APPENDIX N-3:  
C.C.T.V. INSPECTION RESULTS  
MAINTENANCE  
GRADE DEFECTS**


**WILLDAN** Engineering *extending your reach*  
2401 E. Katella Avenue, Suite 450  
Anaheim, CA 92806  
(714)978-8200 fax (714)978-8299

U:\1703\_AgouraHills\_SSM\_Maps\Map\APPENDIX N-3\_PLOTTED.JUNE 04, 2009




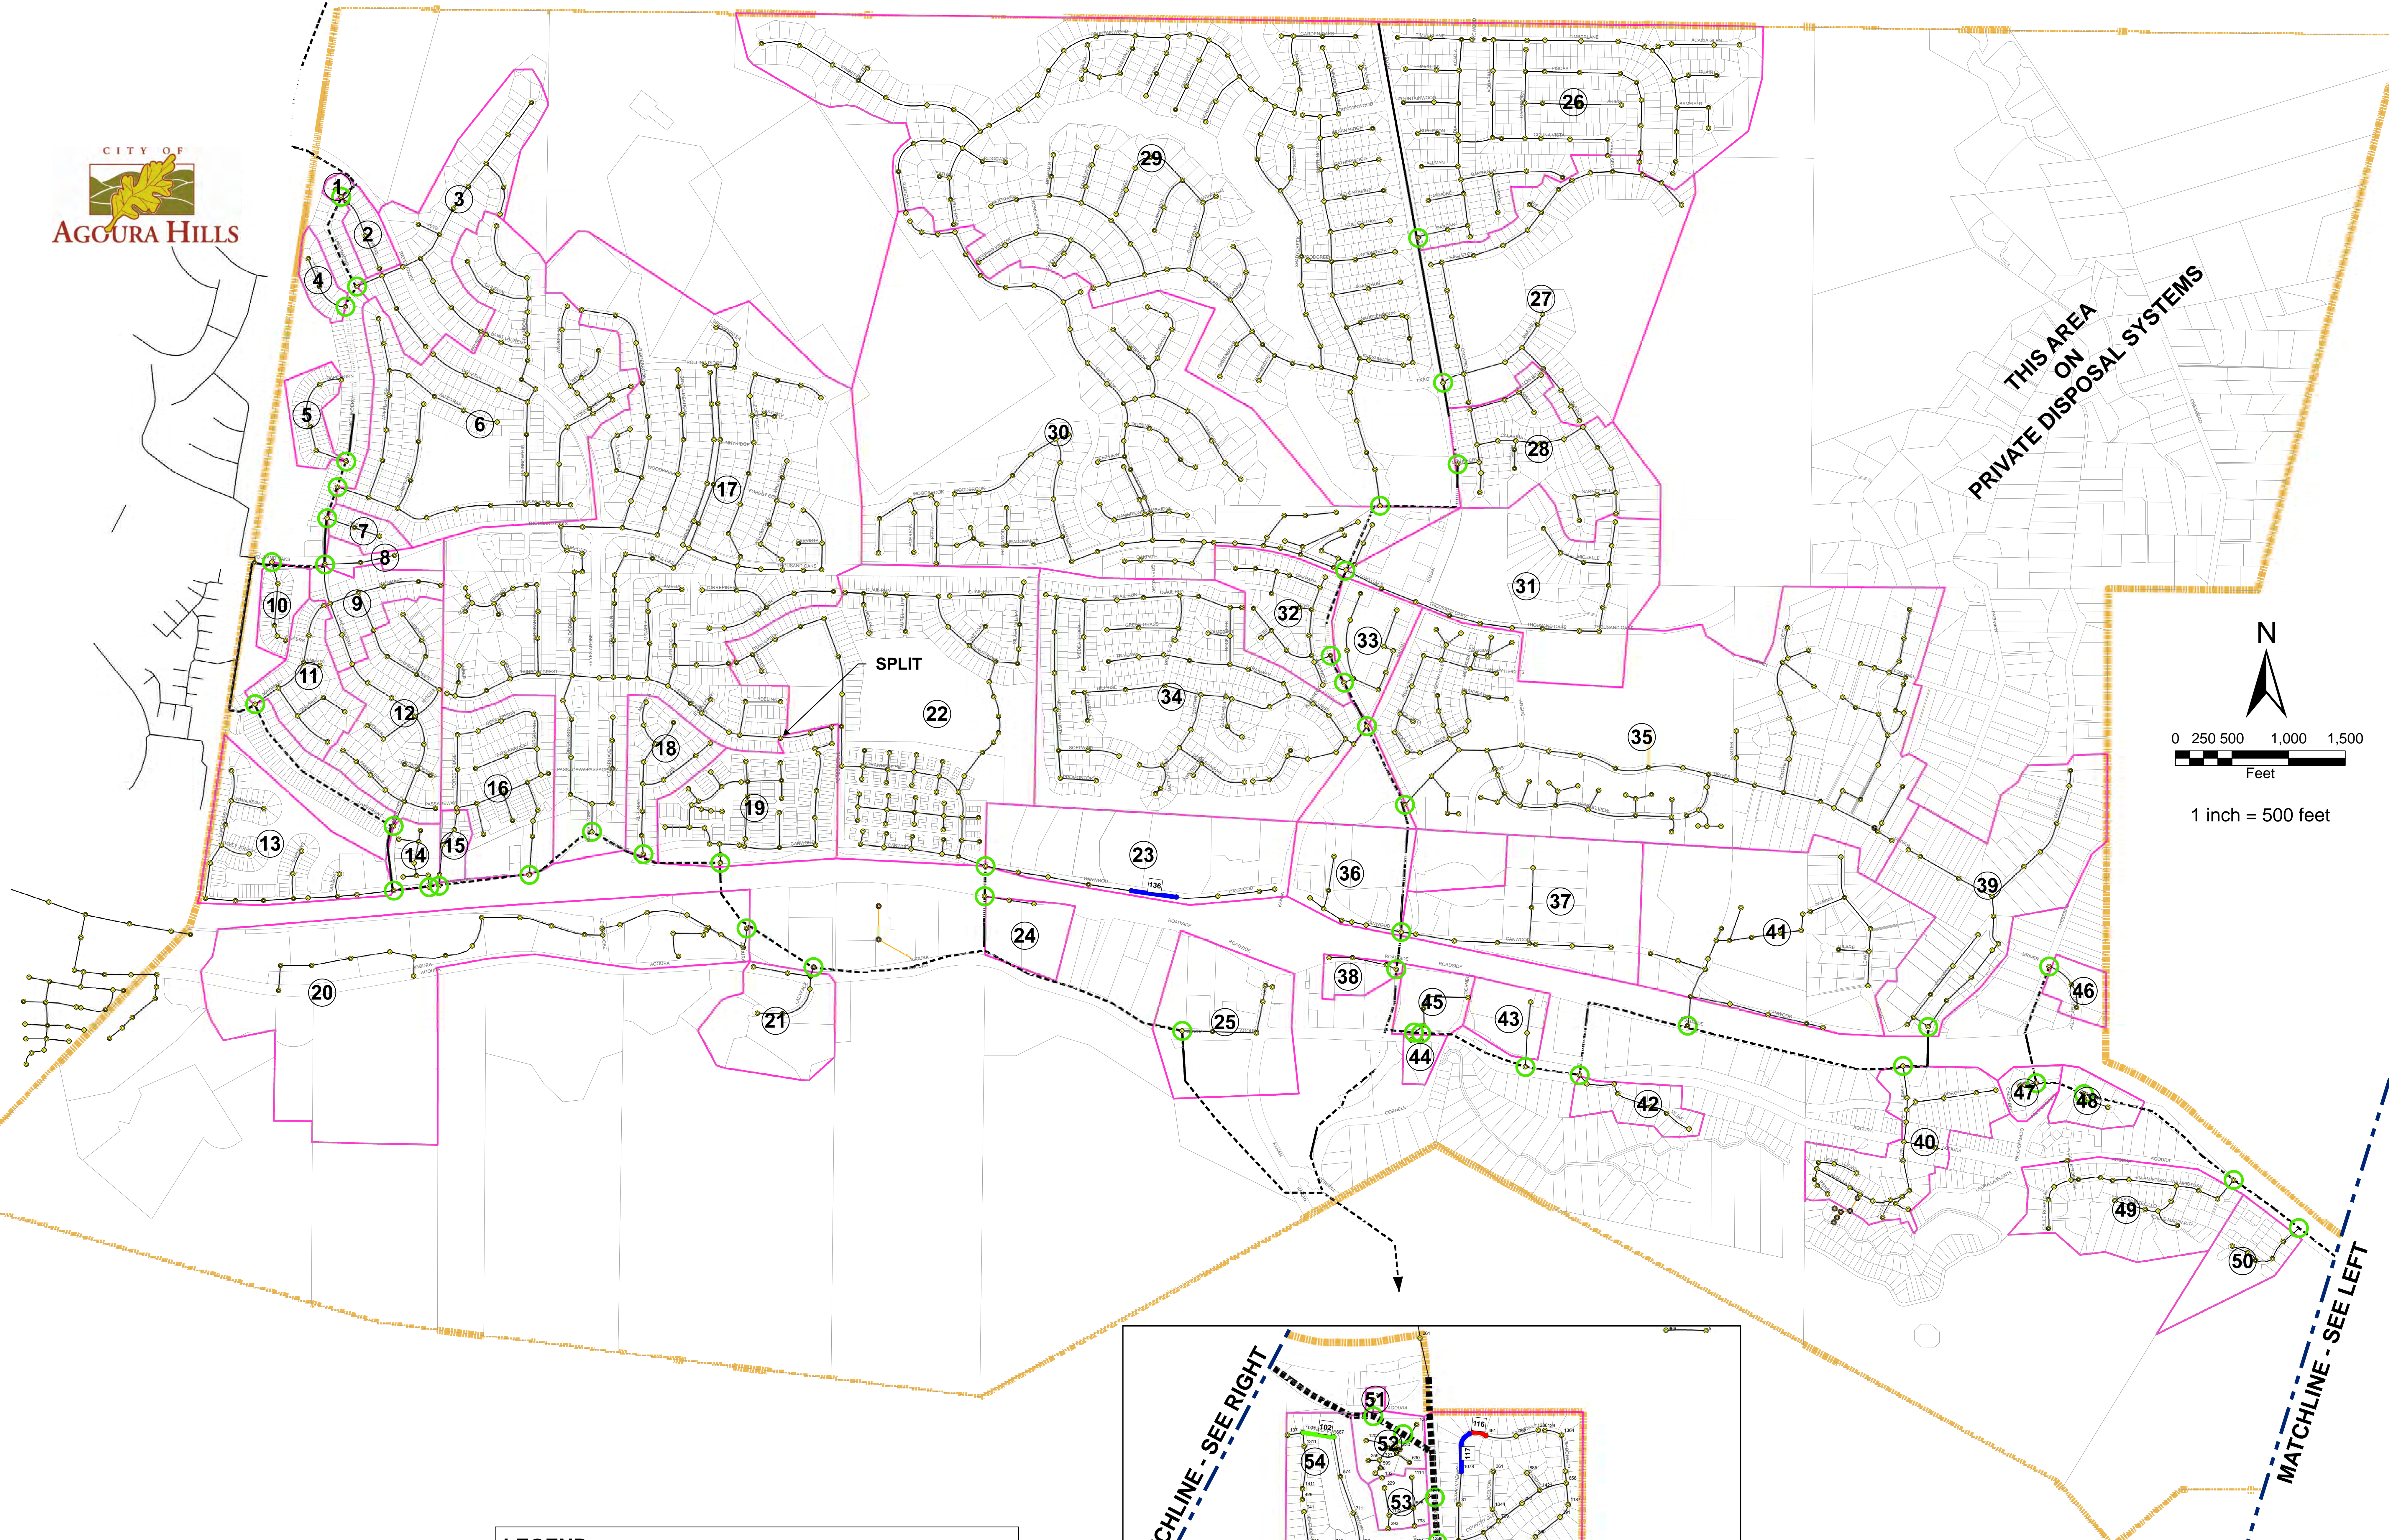

THIS AREA  
ON  
PRIVATE DISPOSAL SYSTEMS

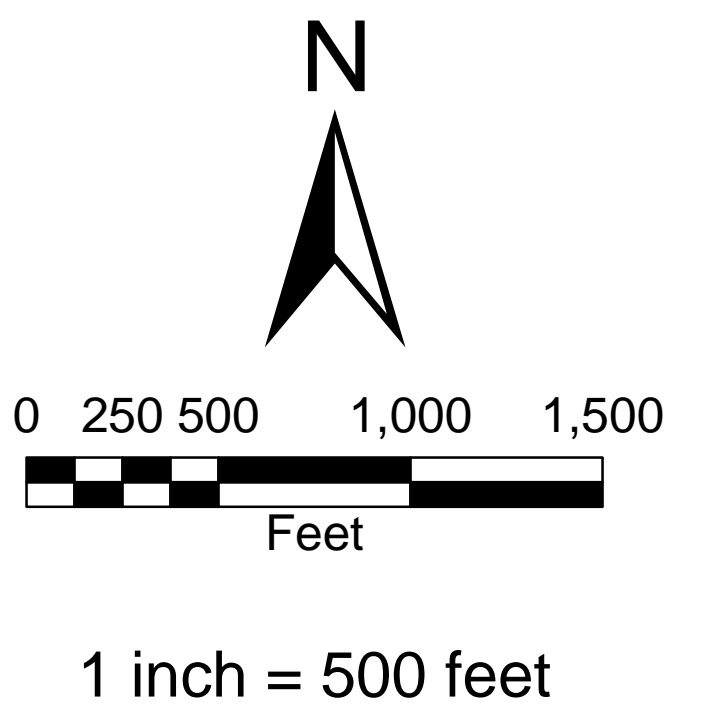

LEGEND			
	CONNECTION LOCATION		GRADE 3 STRUCTURAL
	SEWER PIPES		GRADE 4 STRUCTURAL
	LOCAL MANHOLES		GRADE 5 STRUCTURAL
	PRIVATE SEWER PIPES		WINCAN RUN NUMBER
	PRIVATE SEWER MANHOLES		
	LVMWD SEWER TRUNK		
	SEWER MAINTENANCE ZONES		
	SEWER MAINTENANCE ZONE ID'S		
	CITY BOUNDARY		

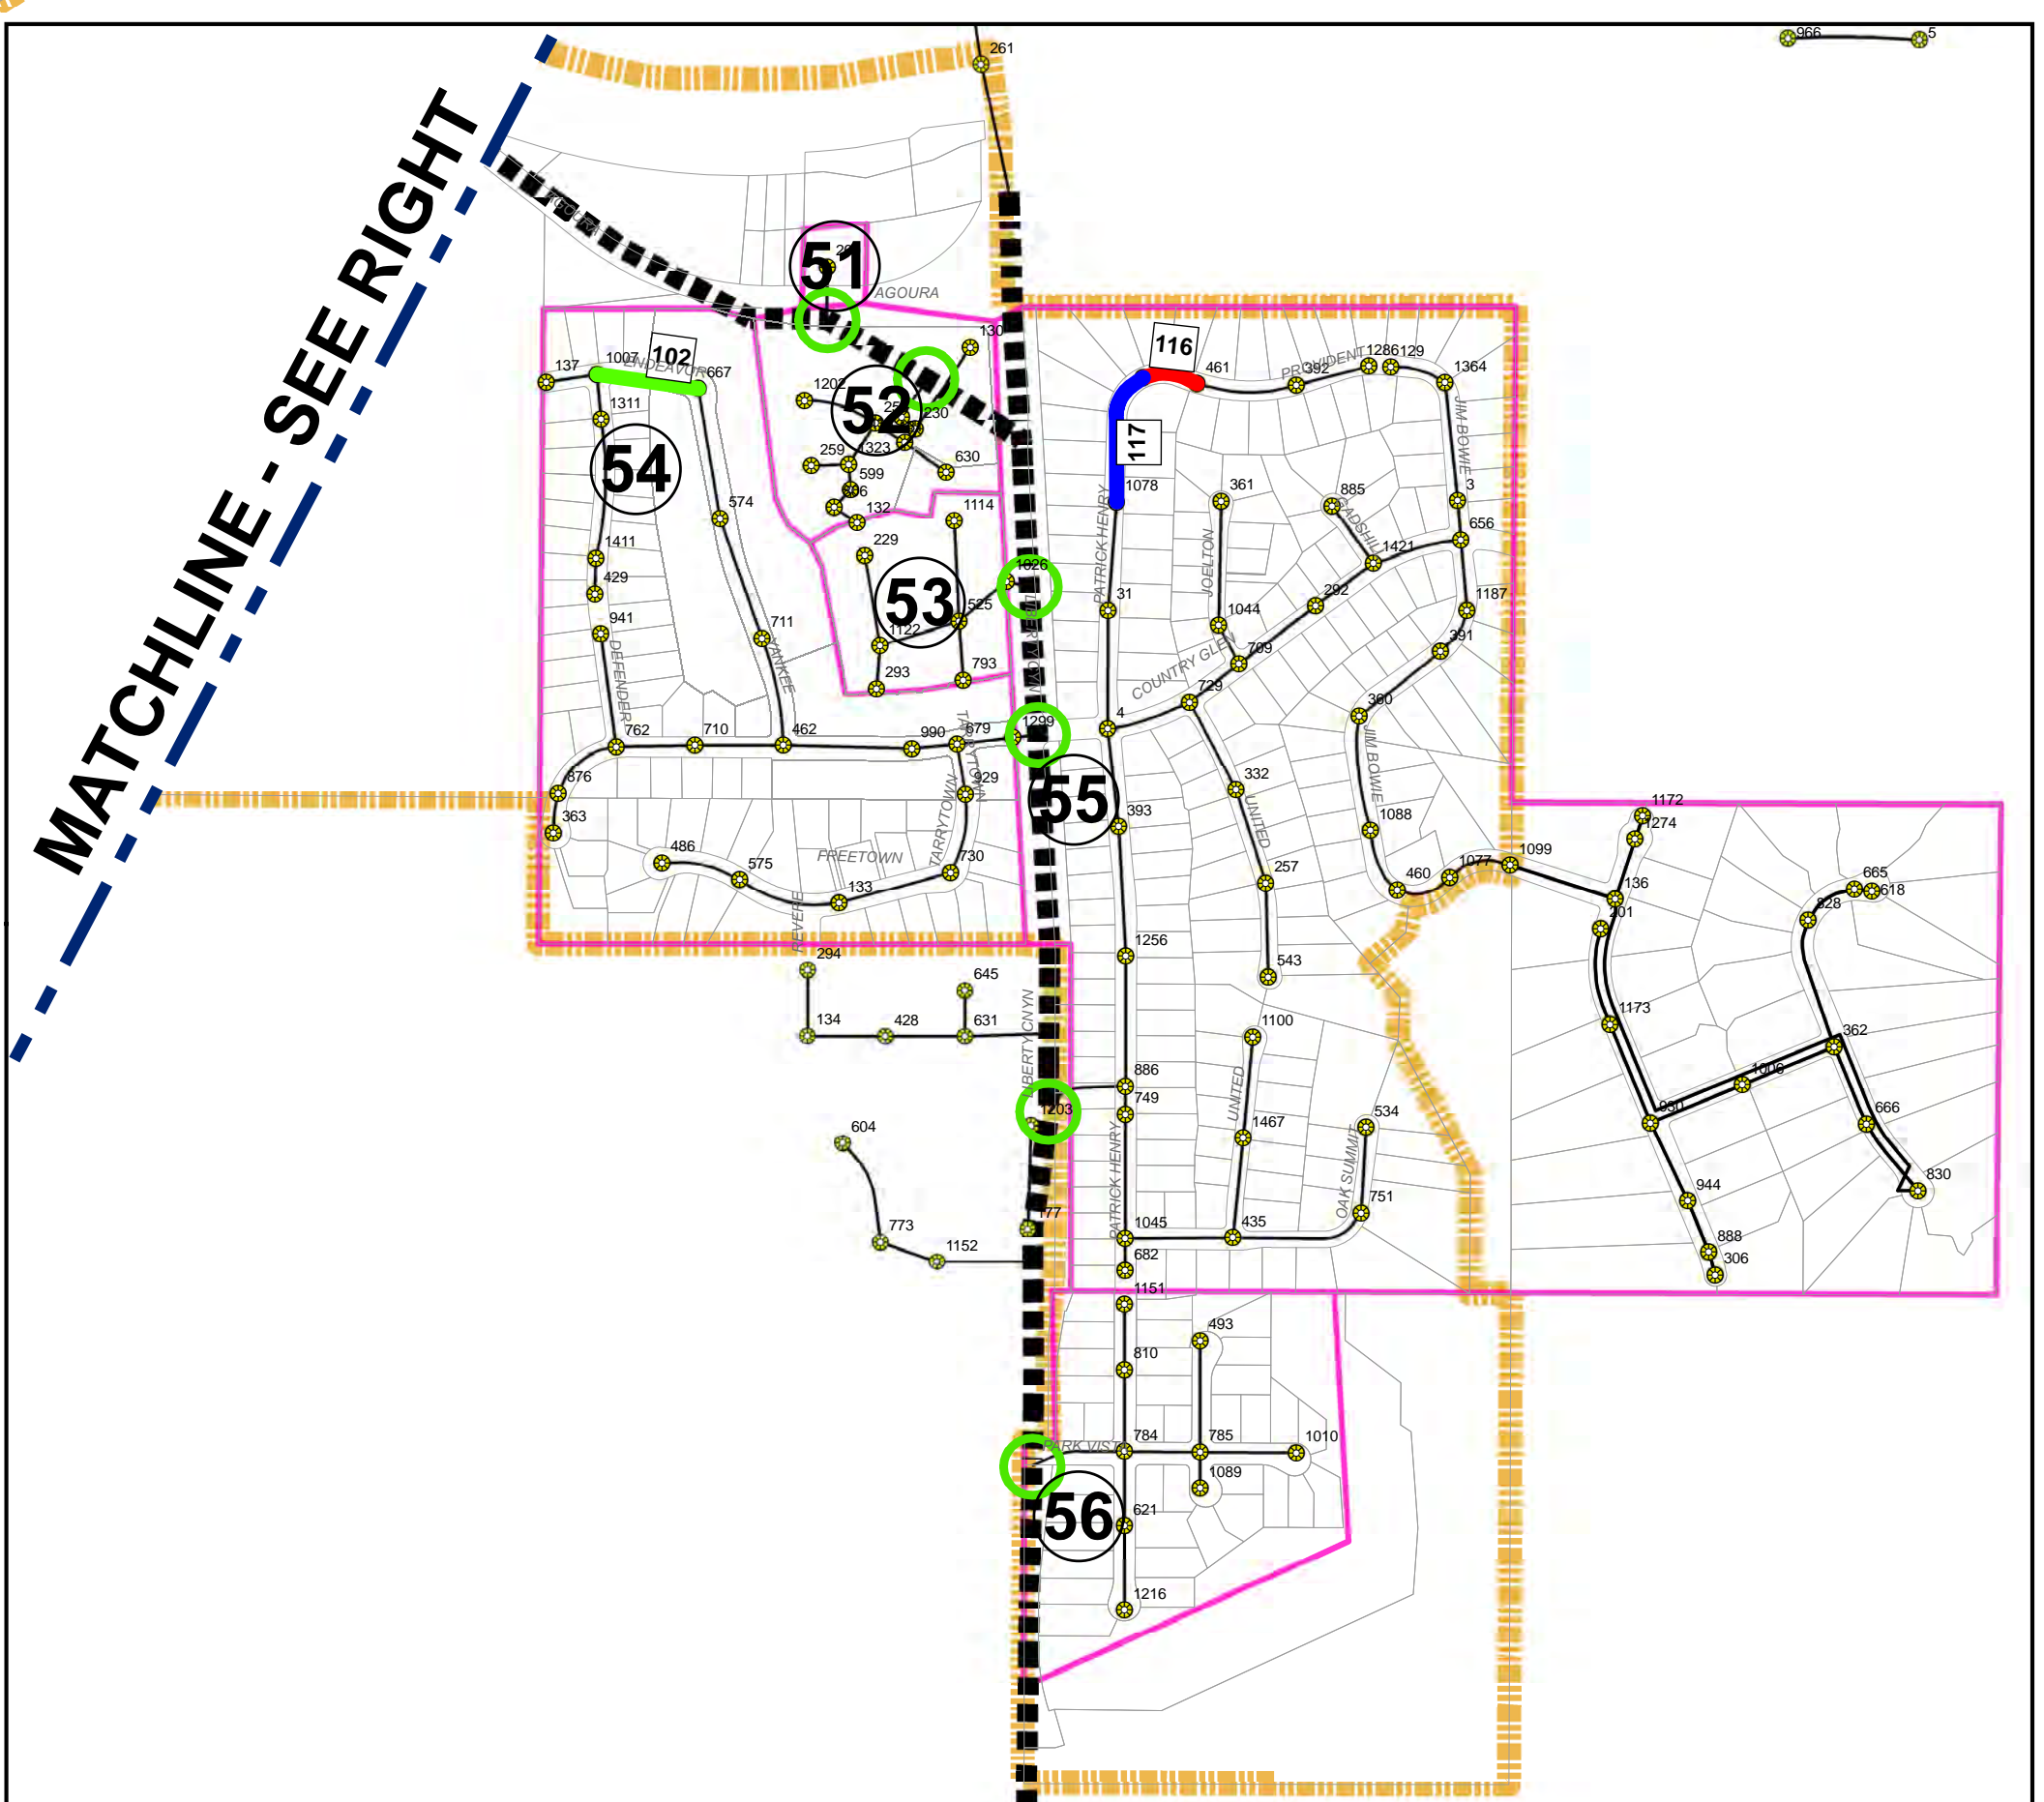


**WILLDAN** Engineering *extending your reach*  
 2401 E. Katella Avenue, Suite 450  
 Anaheim, CA 92806  
 (714)978-8200 fax (714)978-8299

**CITY OF AGOURA HILLS  
 SEWER SYSTEM MANAGEMENT PLAN  
 MAY 2009**


**APPENDIX N-3:  
 C.C.T.V. INSPECTION RESULTS  
 STRUCTURAL  
 GRADE DEFECTS**

U:\171703\_AgouraHills\_Sewer\Map\Map\_Sewer\_Appendix\_N3.dwg PLOTTED JUNE 24, 2009



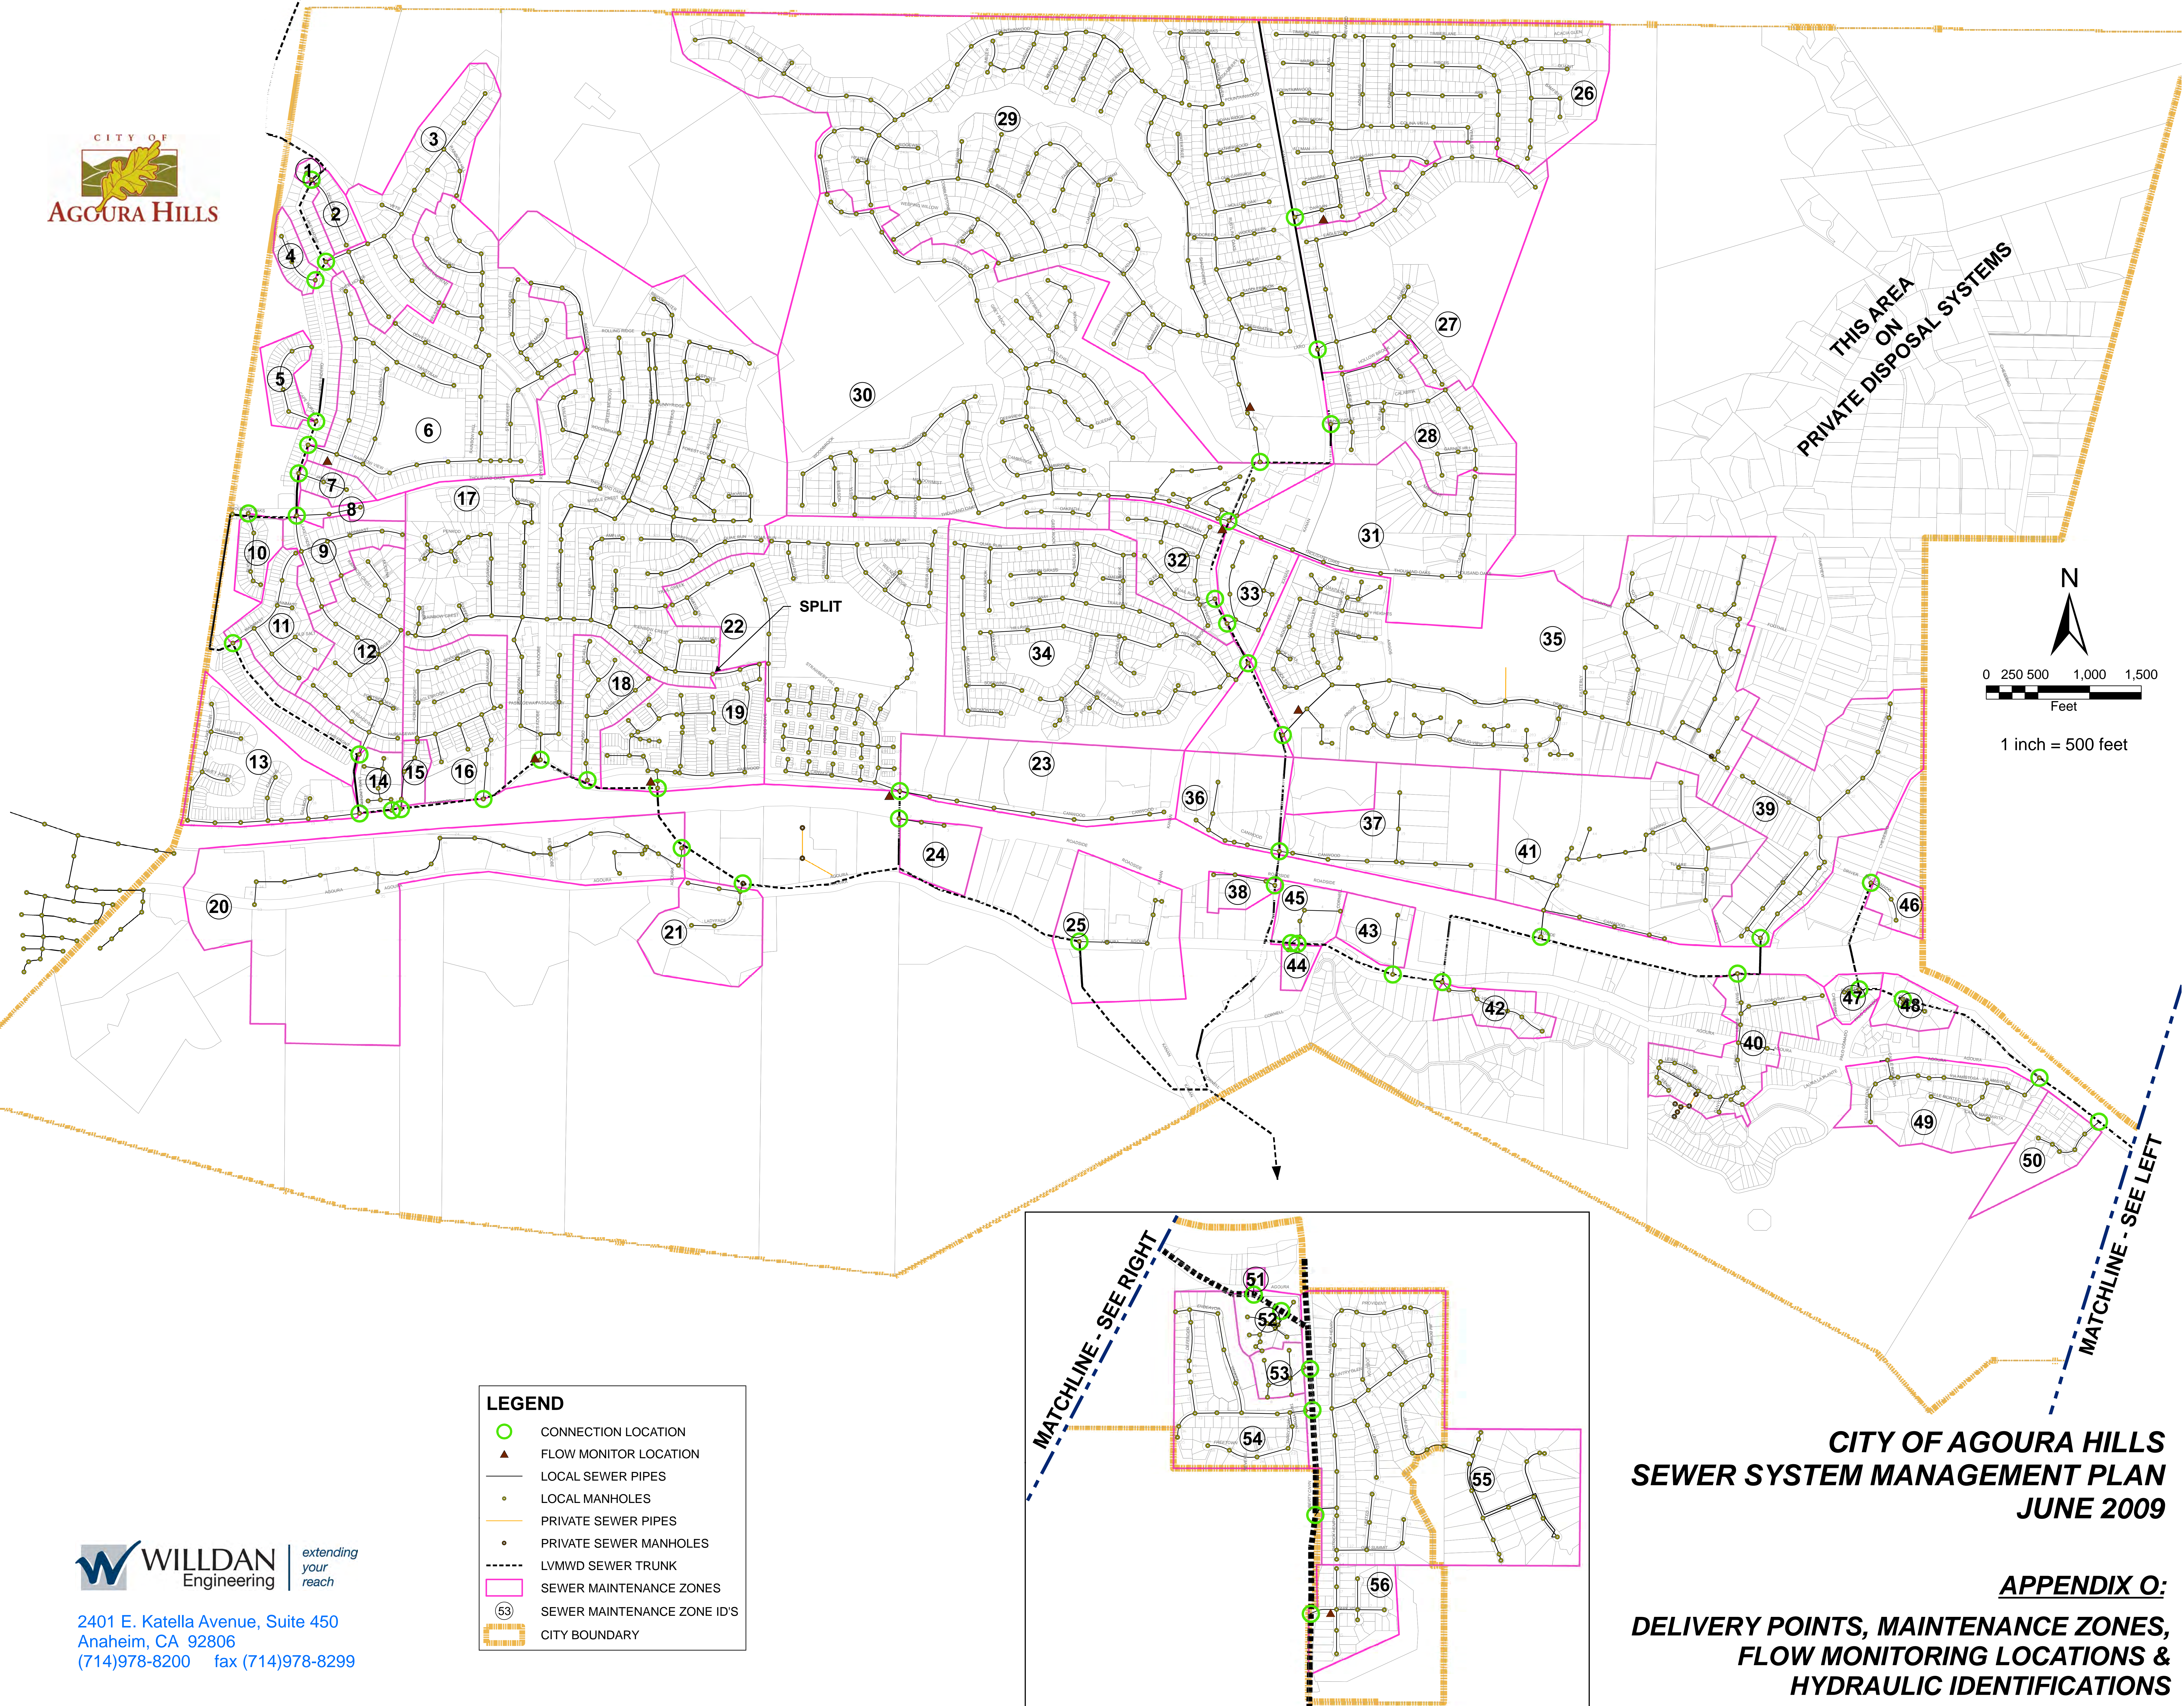


THIS AREA  
ON  
PRIVATE DISPOSAL SYSTEMS

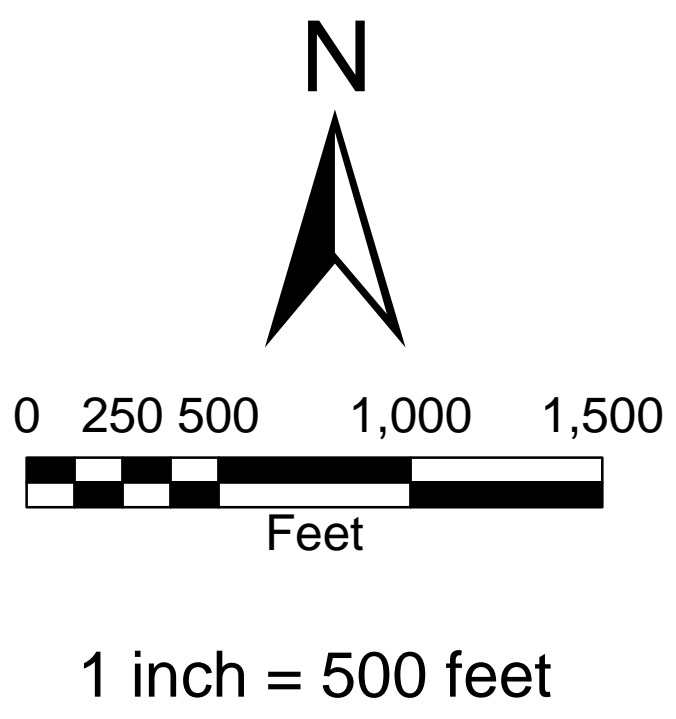

**LEGEND**

- CONNECTION LOCATION
- FLOW MONITOR LOCATION
- LOCAL SEWER PIPES
- LOCAL MANHOLES
- PRIVATE SEWER PIPES
- PRIVATE SEWER MANHOLES
- LVMWD SEWER TRUNK
- SEWER MAINTENANCE ZONES
- SEWER MAINTENANCE ZONE ID'S
- CITY BOUNDARY

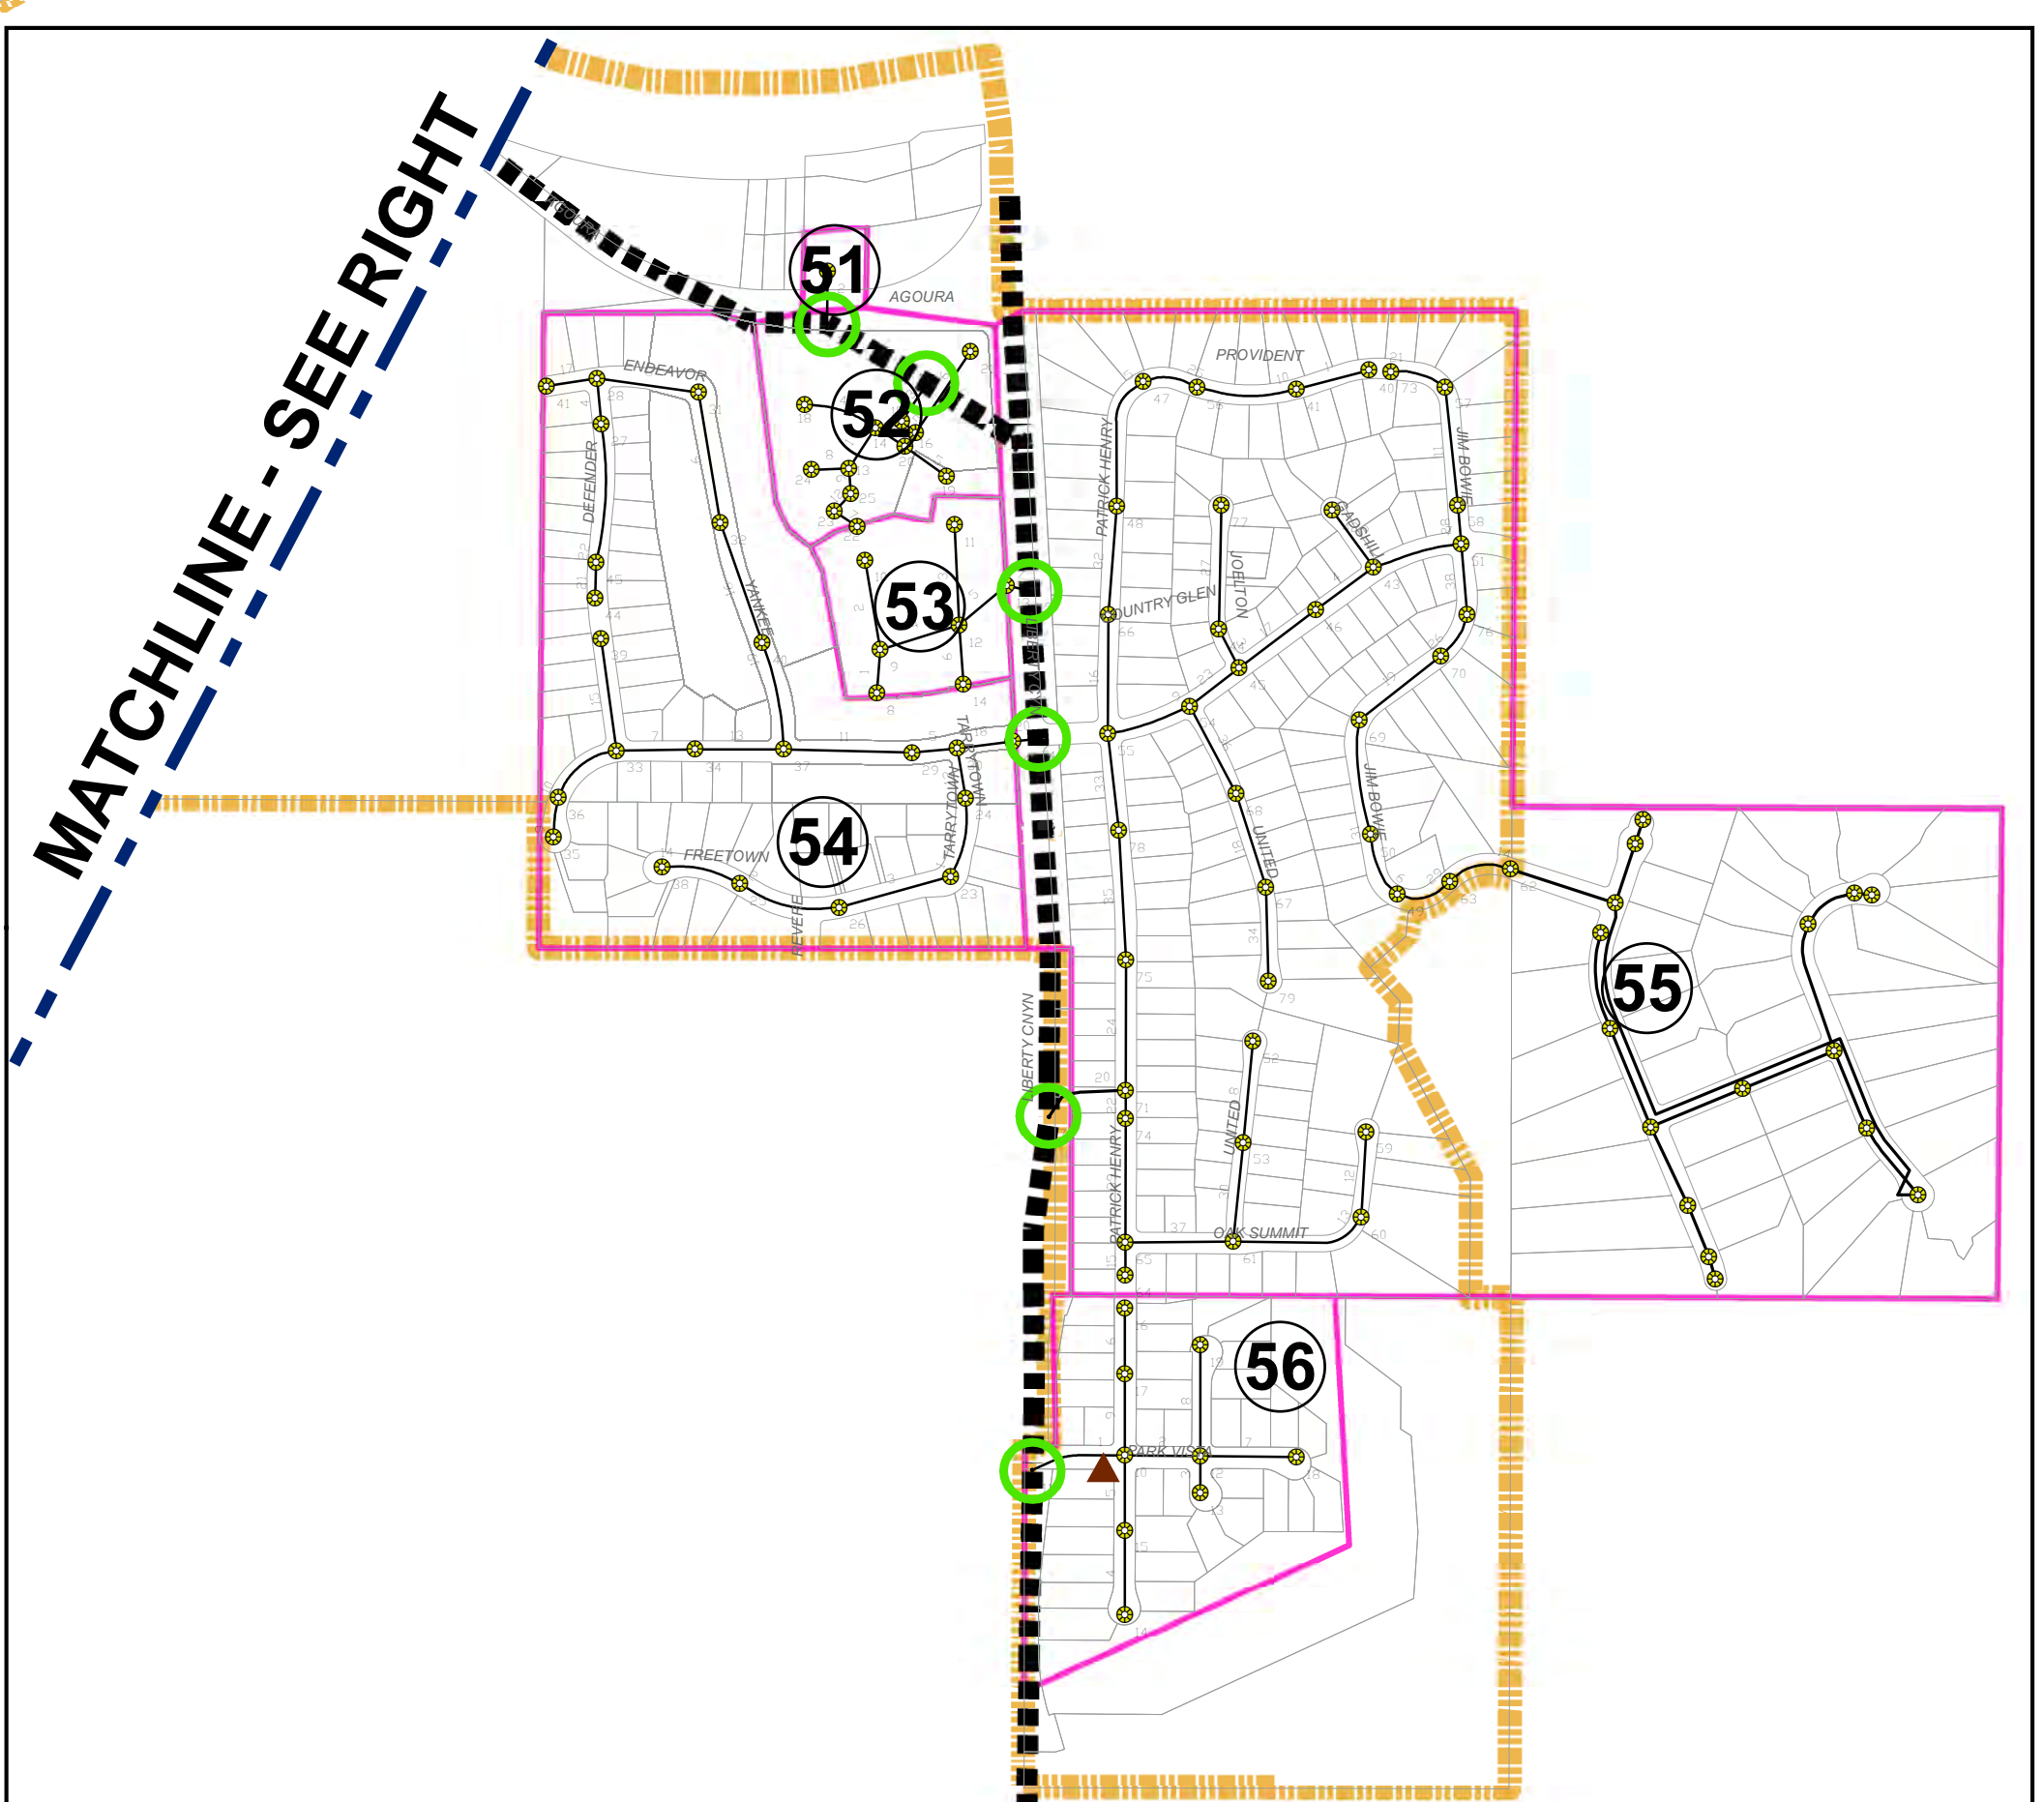

**WILLDAN** Engineering *extending your reach*  
 2401 E. Katella Avenue, Suite 450  
 Anaheim, CA 92806  
 (714)978-8200 fax (714)978-8299

**CITY OF AGOURA HILLS  
 SEWER SYSTEM MANAGEMENT PLAN  
 JUNE 2009**

**APPENDIX O:  
 DELIVERY POINTS, MAINTENANCE ZONES,  
 FLOW MONITORING LOCATIONS &  
 HYDRAULIC IDENTIFICATIONS**

U:\17003\_AgouraHills\_SSM\_Maintenance\_Zones\_Appendix\_O.mxd PLOTTED JUNE 26, 2009