
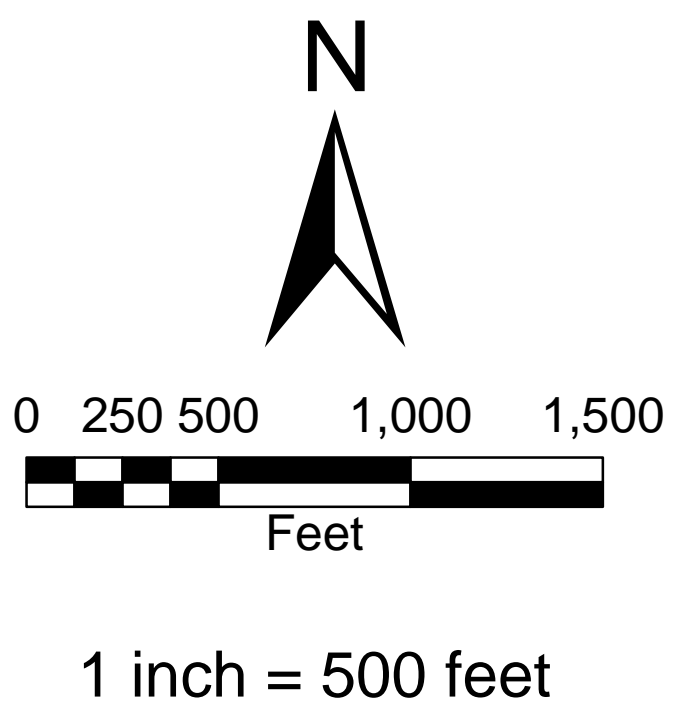



APPENDIX 'N-3'

Exhibit Maps

**Structural Defects
and
Maintenance Defects**

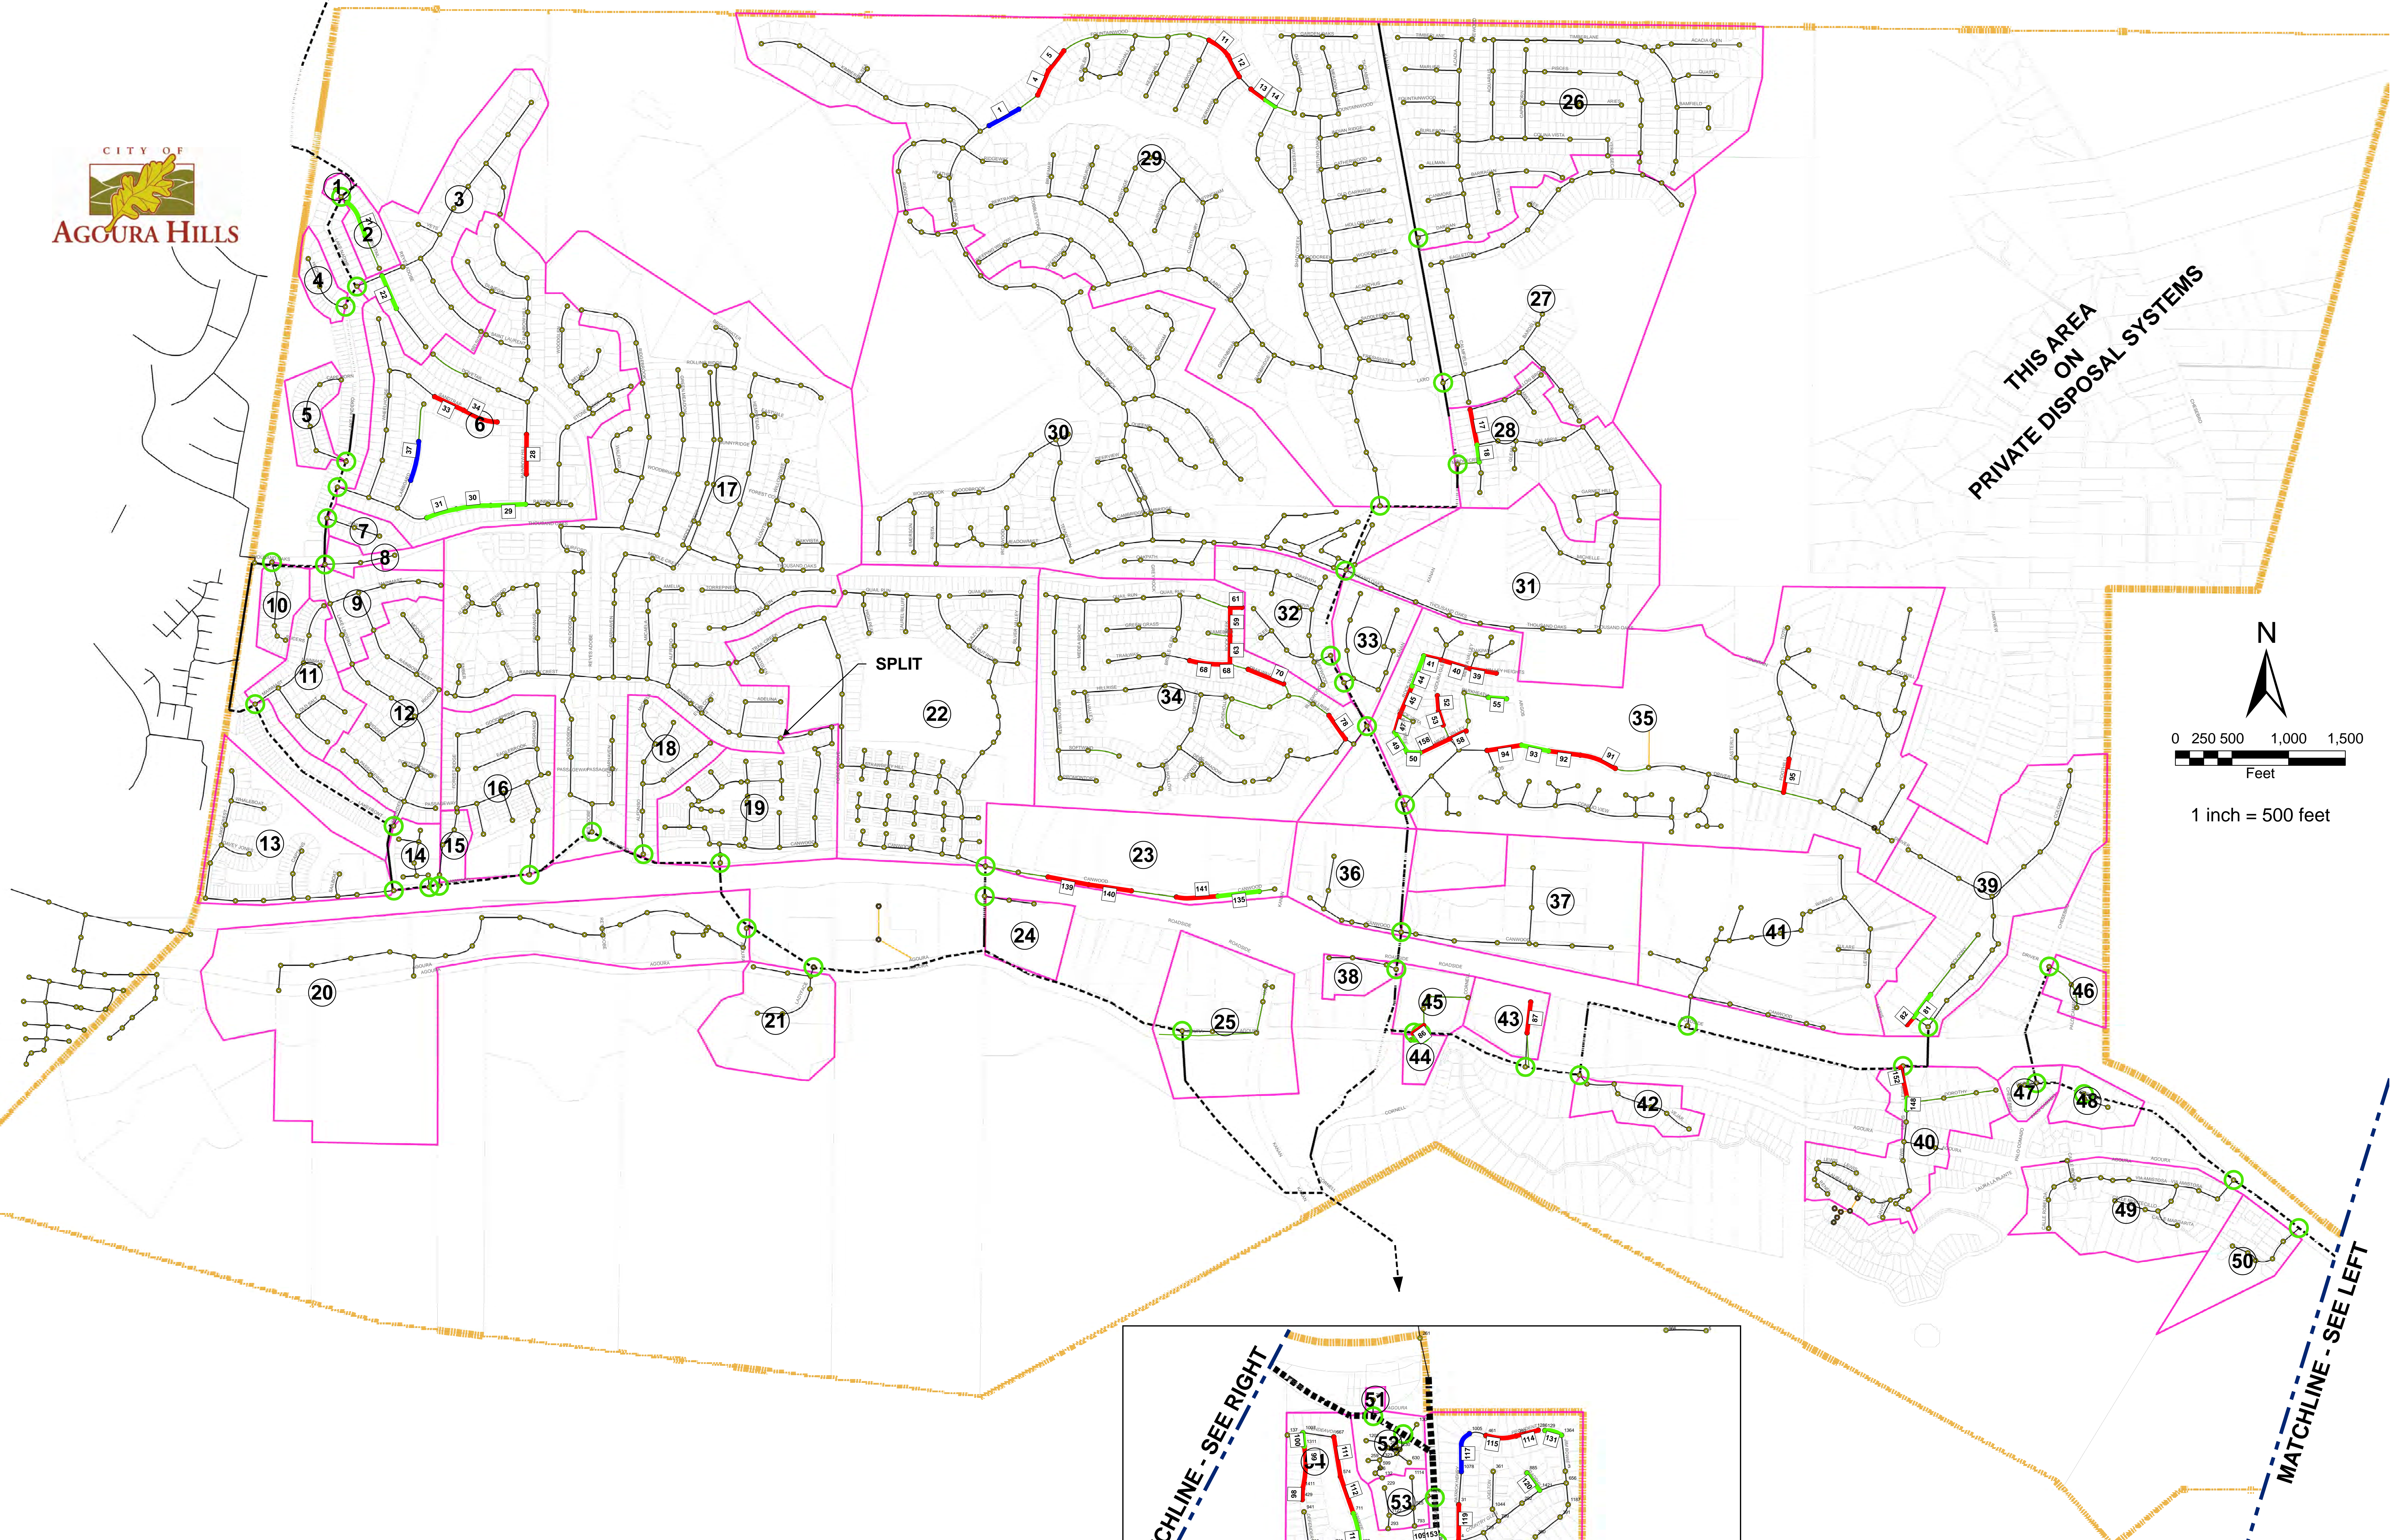

LEGEND	
	CONNECTION LOCATION
	SEWER PIPES
	LOCAL MANHOLES
	PRIVATE SEWER PIPES
	PRIVATE SEWER MANHOLES
	LVMWD SEWER TRUNK
	SEWER MAINTENANCE ZONES
	SEWER MAINTENANCE ZONE ID'S
	CITY BOUNDARY
	GRADE 3 MAINTENANCE
	GRADE 4 MAINTENANCE
	GRADE 5 MAINTENANCE
	WINCAN RUN NUMBER

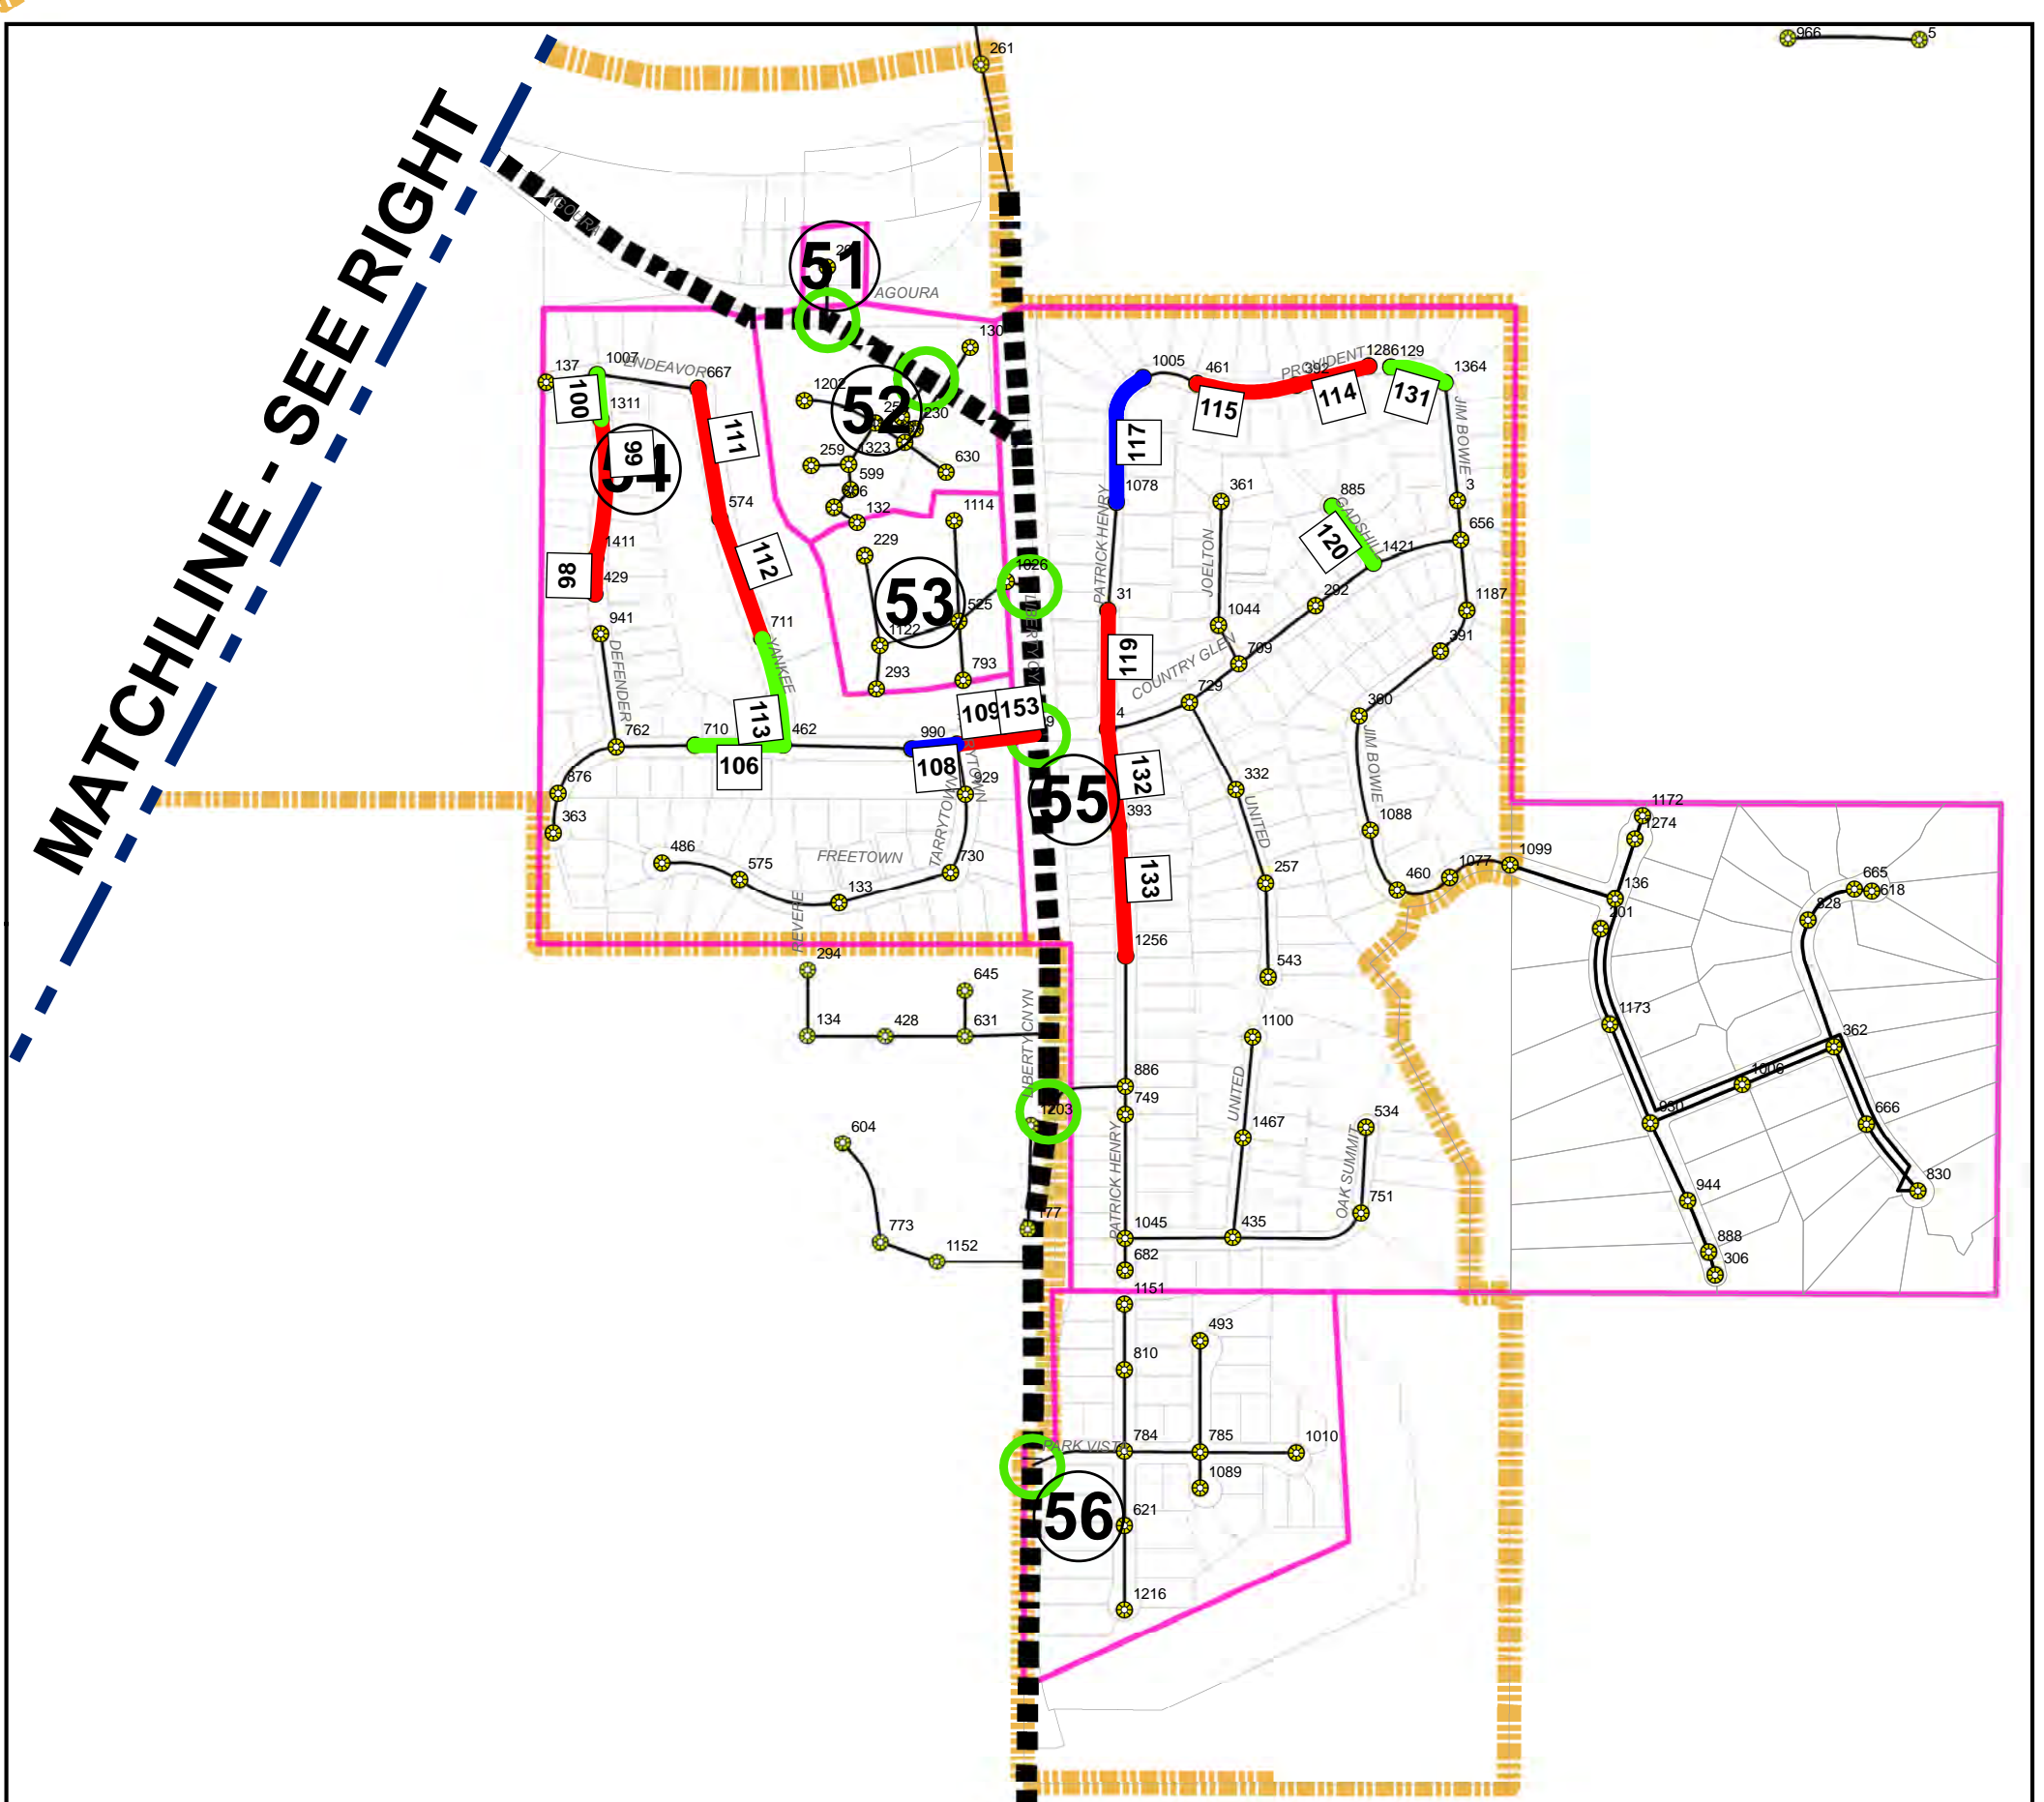


**CITY OF AGOURA HILLS
SEWER SYSTEM MANAGEMENT PLAN
MAY 2009**


**APPENDIX N-3:
C.C.T.V. INSPECTION RESULTS
MAINTENANCE
GRADE DEFECTS**

WILLDAN Engineering *extending your reach*
2401 E. Katella Avenue, Suite 450
Anaheim, CA 92806
(714)978-8200 fax (714)978-8299


U:\1703_AgouraHills_SSM_Maps\Map\APPENDIX N-3_PLOTTED.JUNE 04, 2009

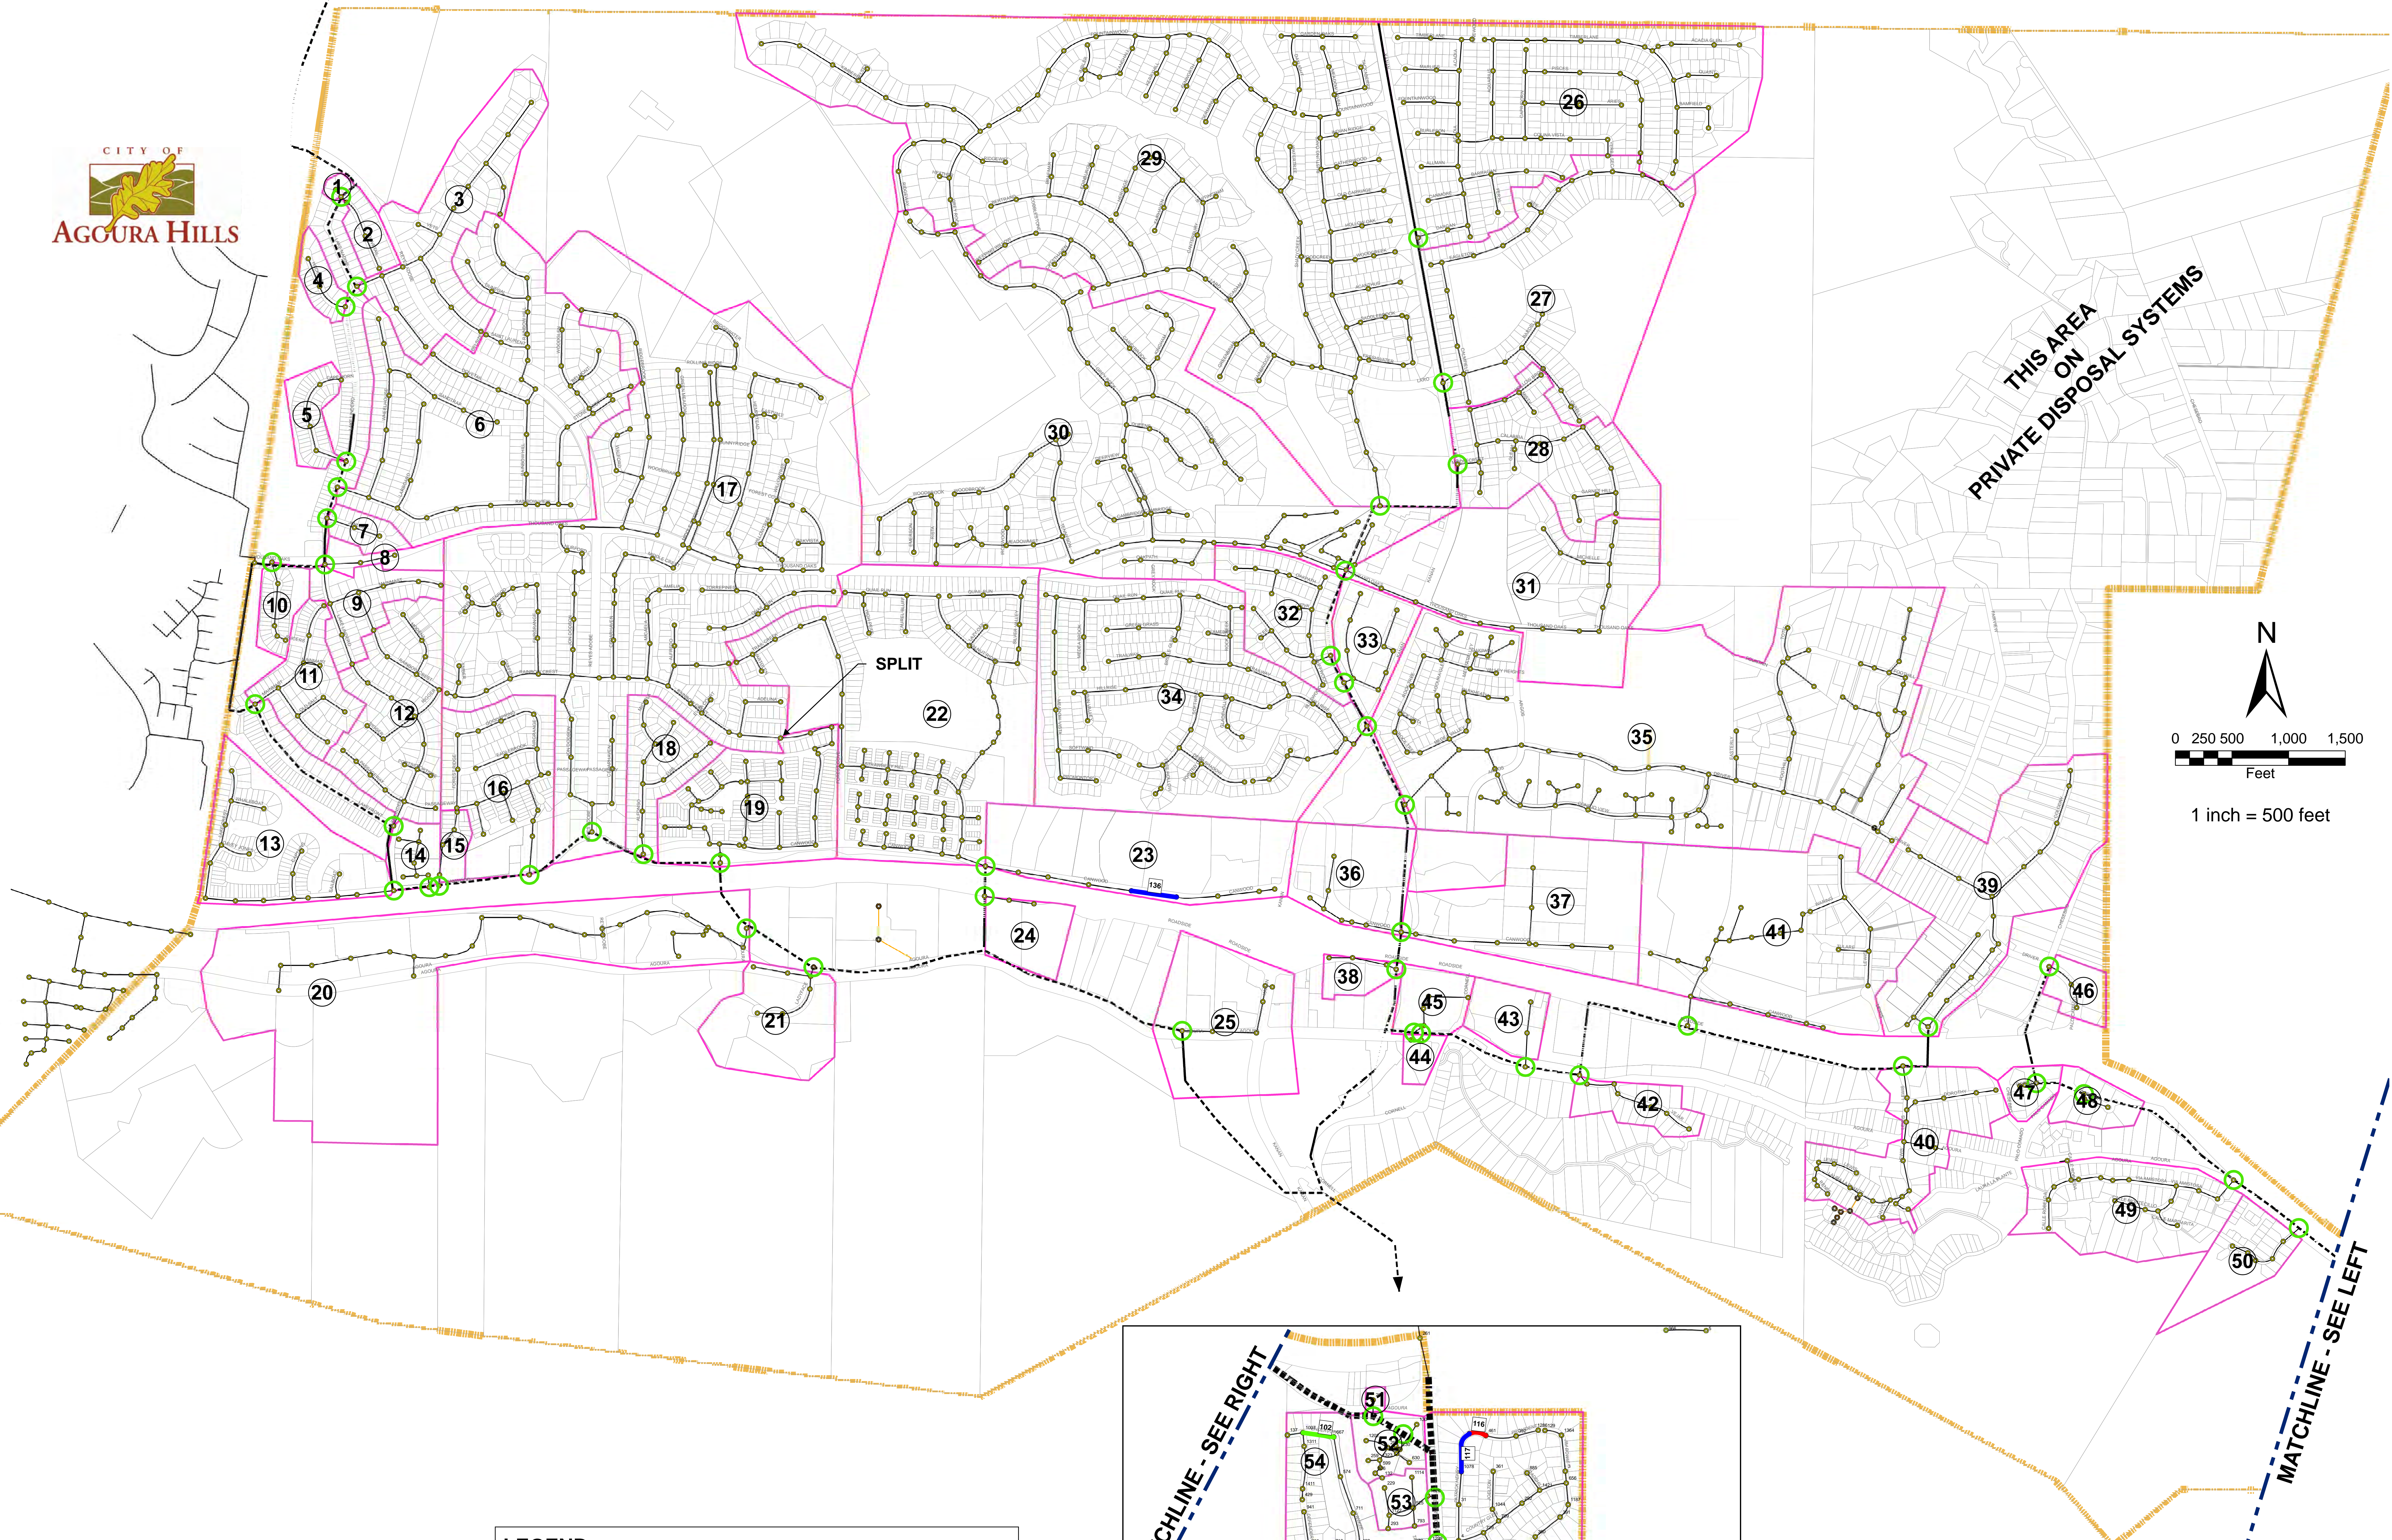

THIS AREA
ON
PRIVATE DISPOSAL SYSTEMS

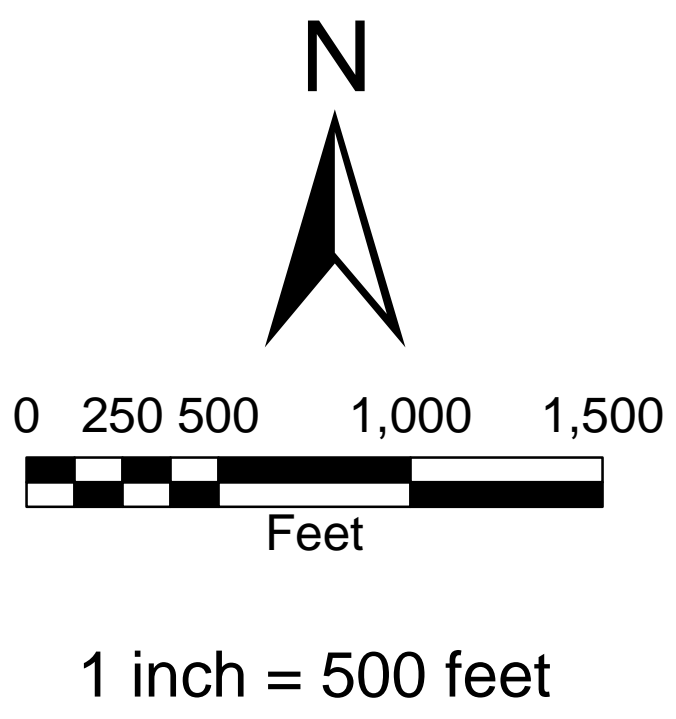

LEGEND			
	CONNECTION LOCATION		GRADE 3 STRUCTURAL
	SEWER PIPES		GRADE 4 STRUCTURAL
	LOCAL MANHOLES		GRADE 5 STRUCTURAL
	PRIVATE SEWER PIPES		WINCAN RUN NUMBER
	PRIVATE SEWER MANHOLES		
	LVMWD SEWER TRUNK		
	SEWER MAINTENANCE ZONES		
	SEWER MAINTENANCE ZONE ID'S		
	CITY BOUNDARY		

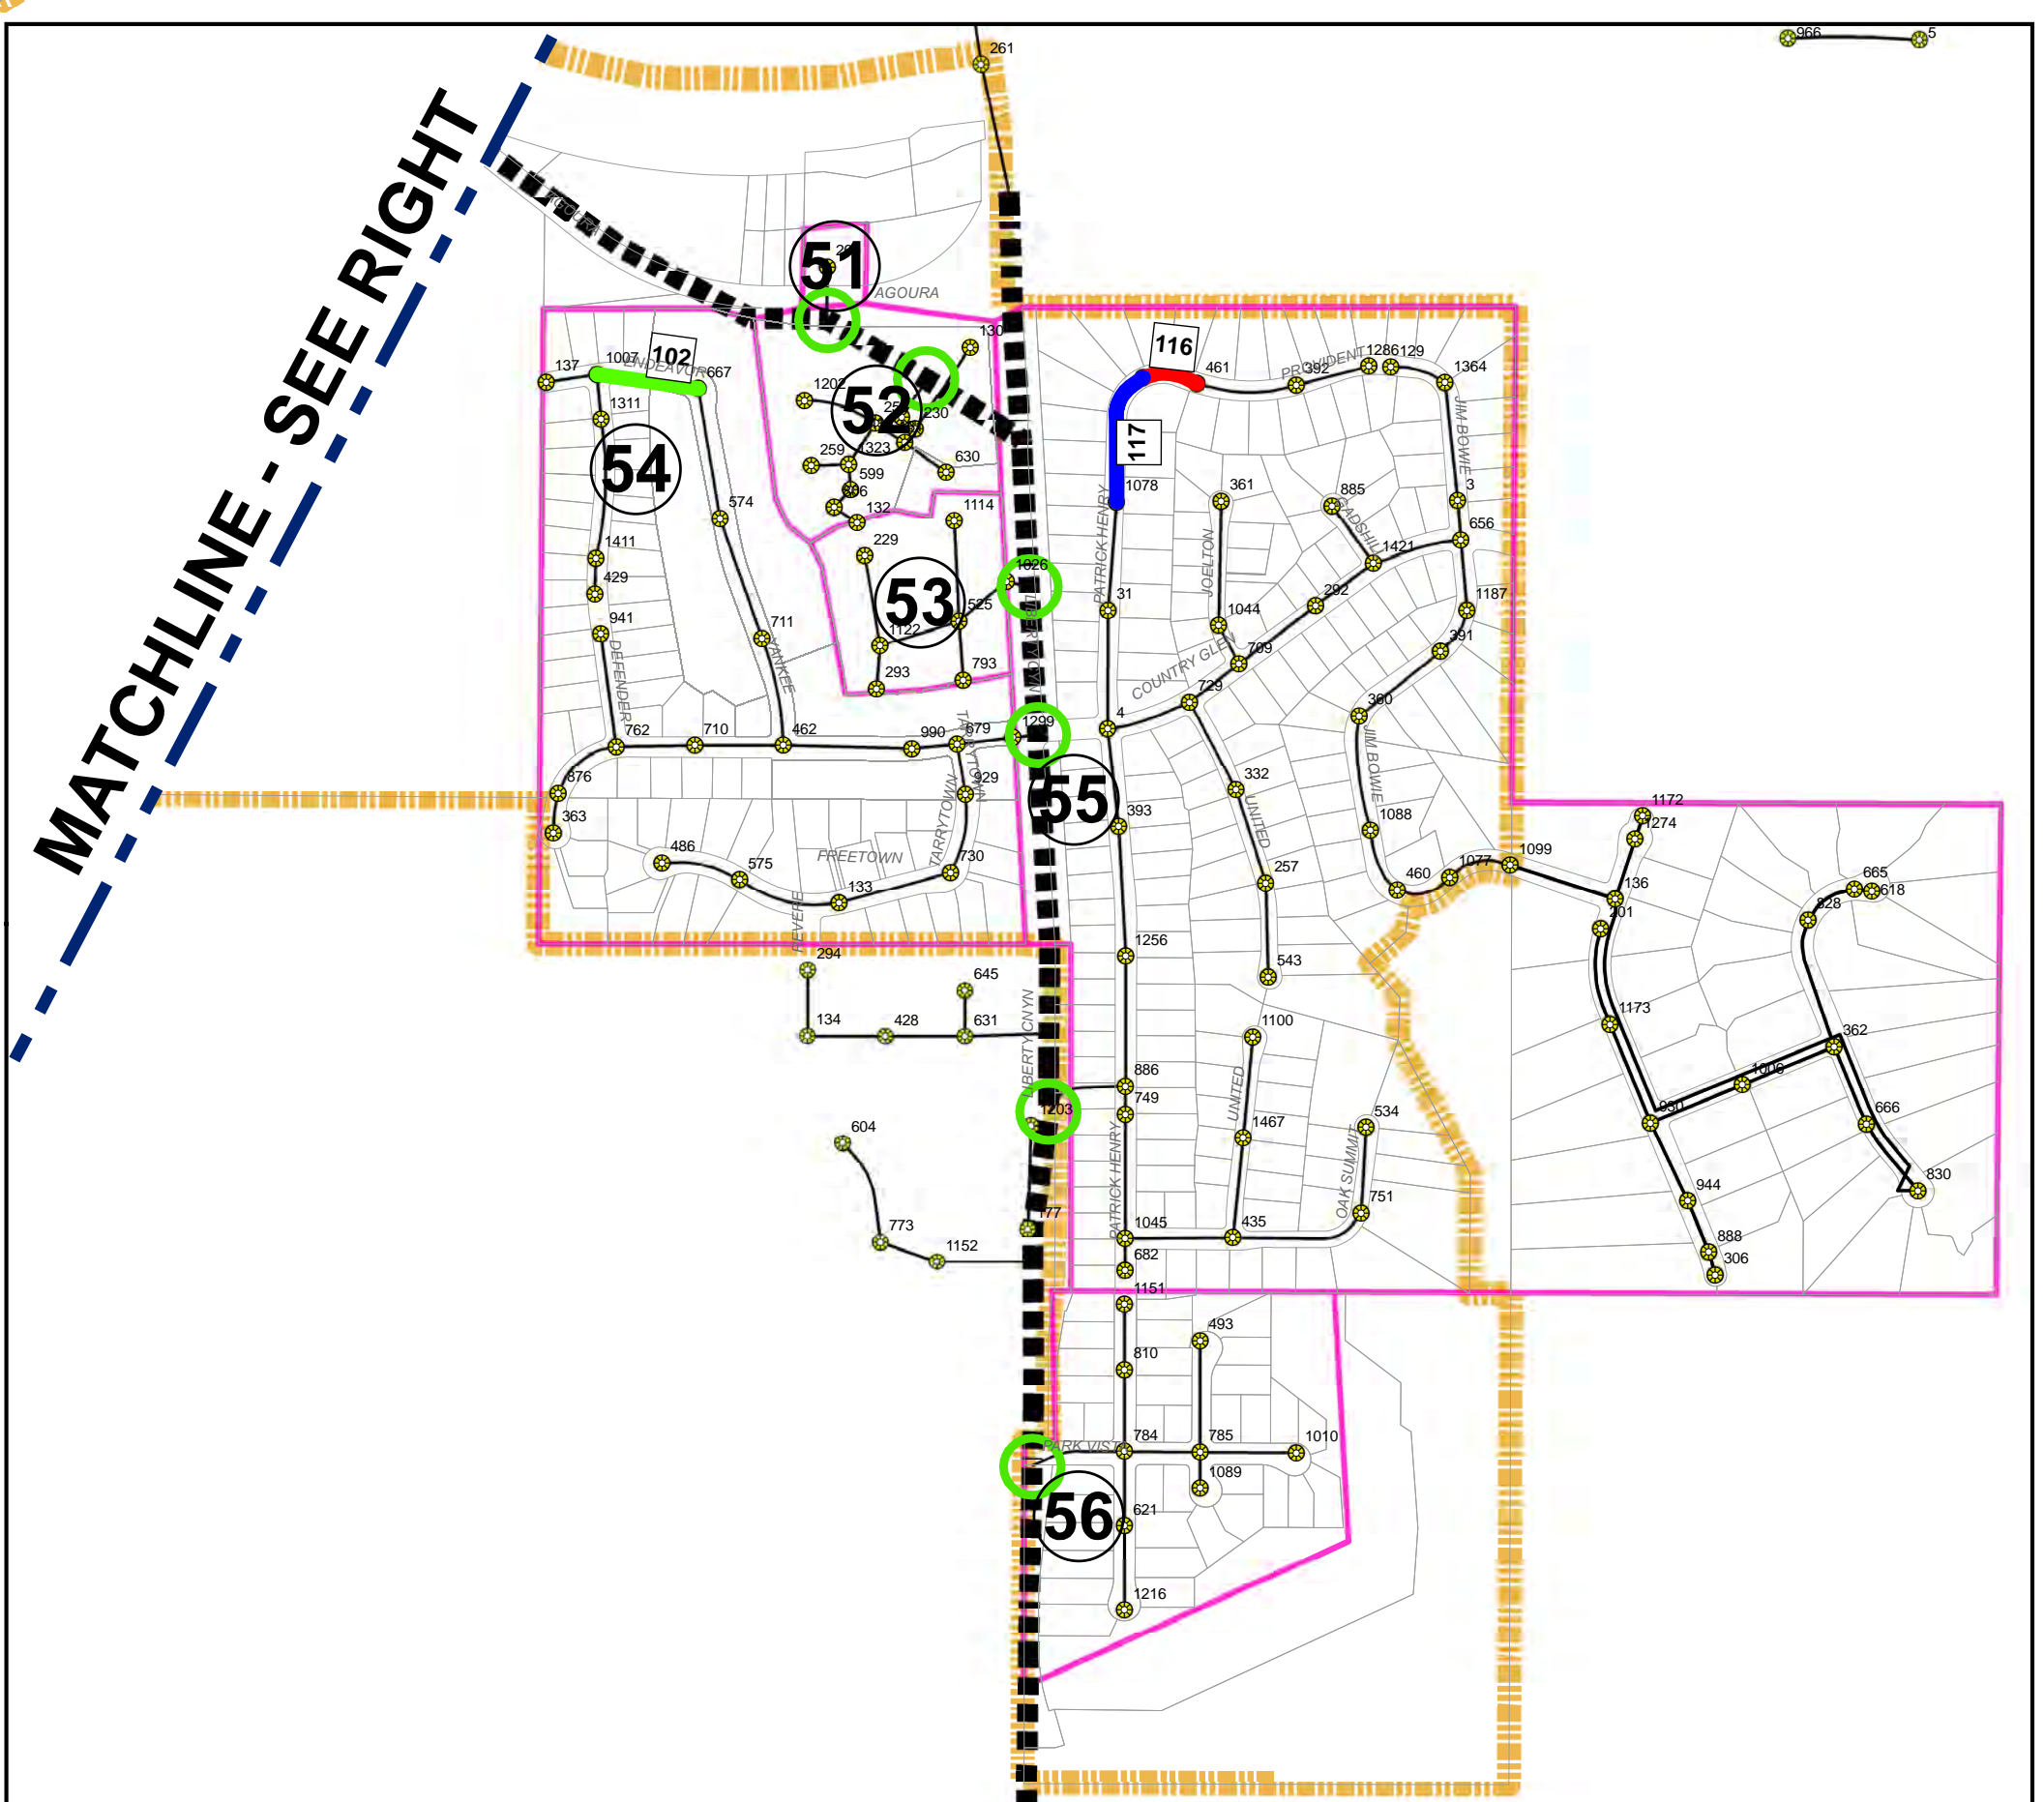


**CITY OF AGOURA HILLS
SEWER SYSTEM MANAGEMENT PLAN
MAY 2009**


**APPENDIX N-3:
C.C.T.V. INSPECTION RESULTS
STRUCTURAL
GRADE DEFECTS**

WILLDAN Engineering *extending your reach*
2401 E. Katella Avenue, Suite 450
Anaheim, CA 92806
(714)978-8200 fax (714)978-8299

U:\171703_AgouraHills_SSM\Map\Map_SSM_Appendix_N-3.dwg PLOTTED JUNE 24, 2009

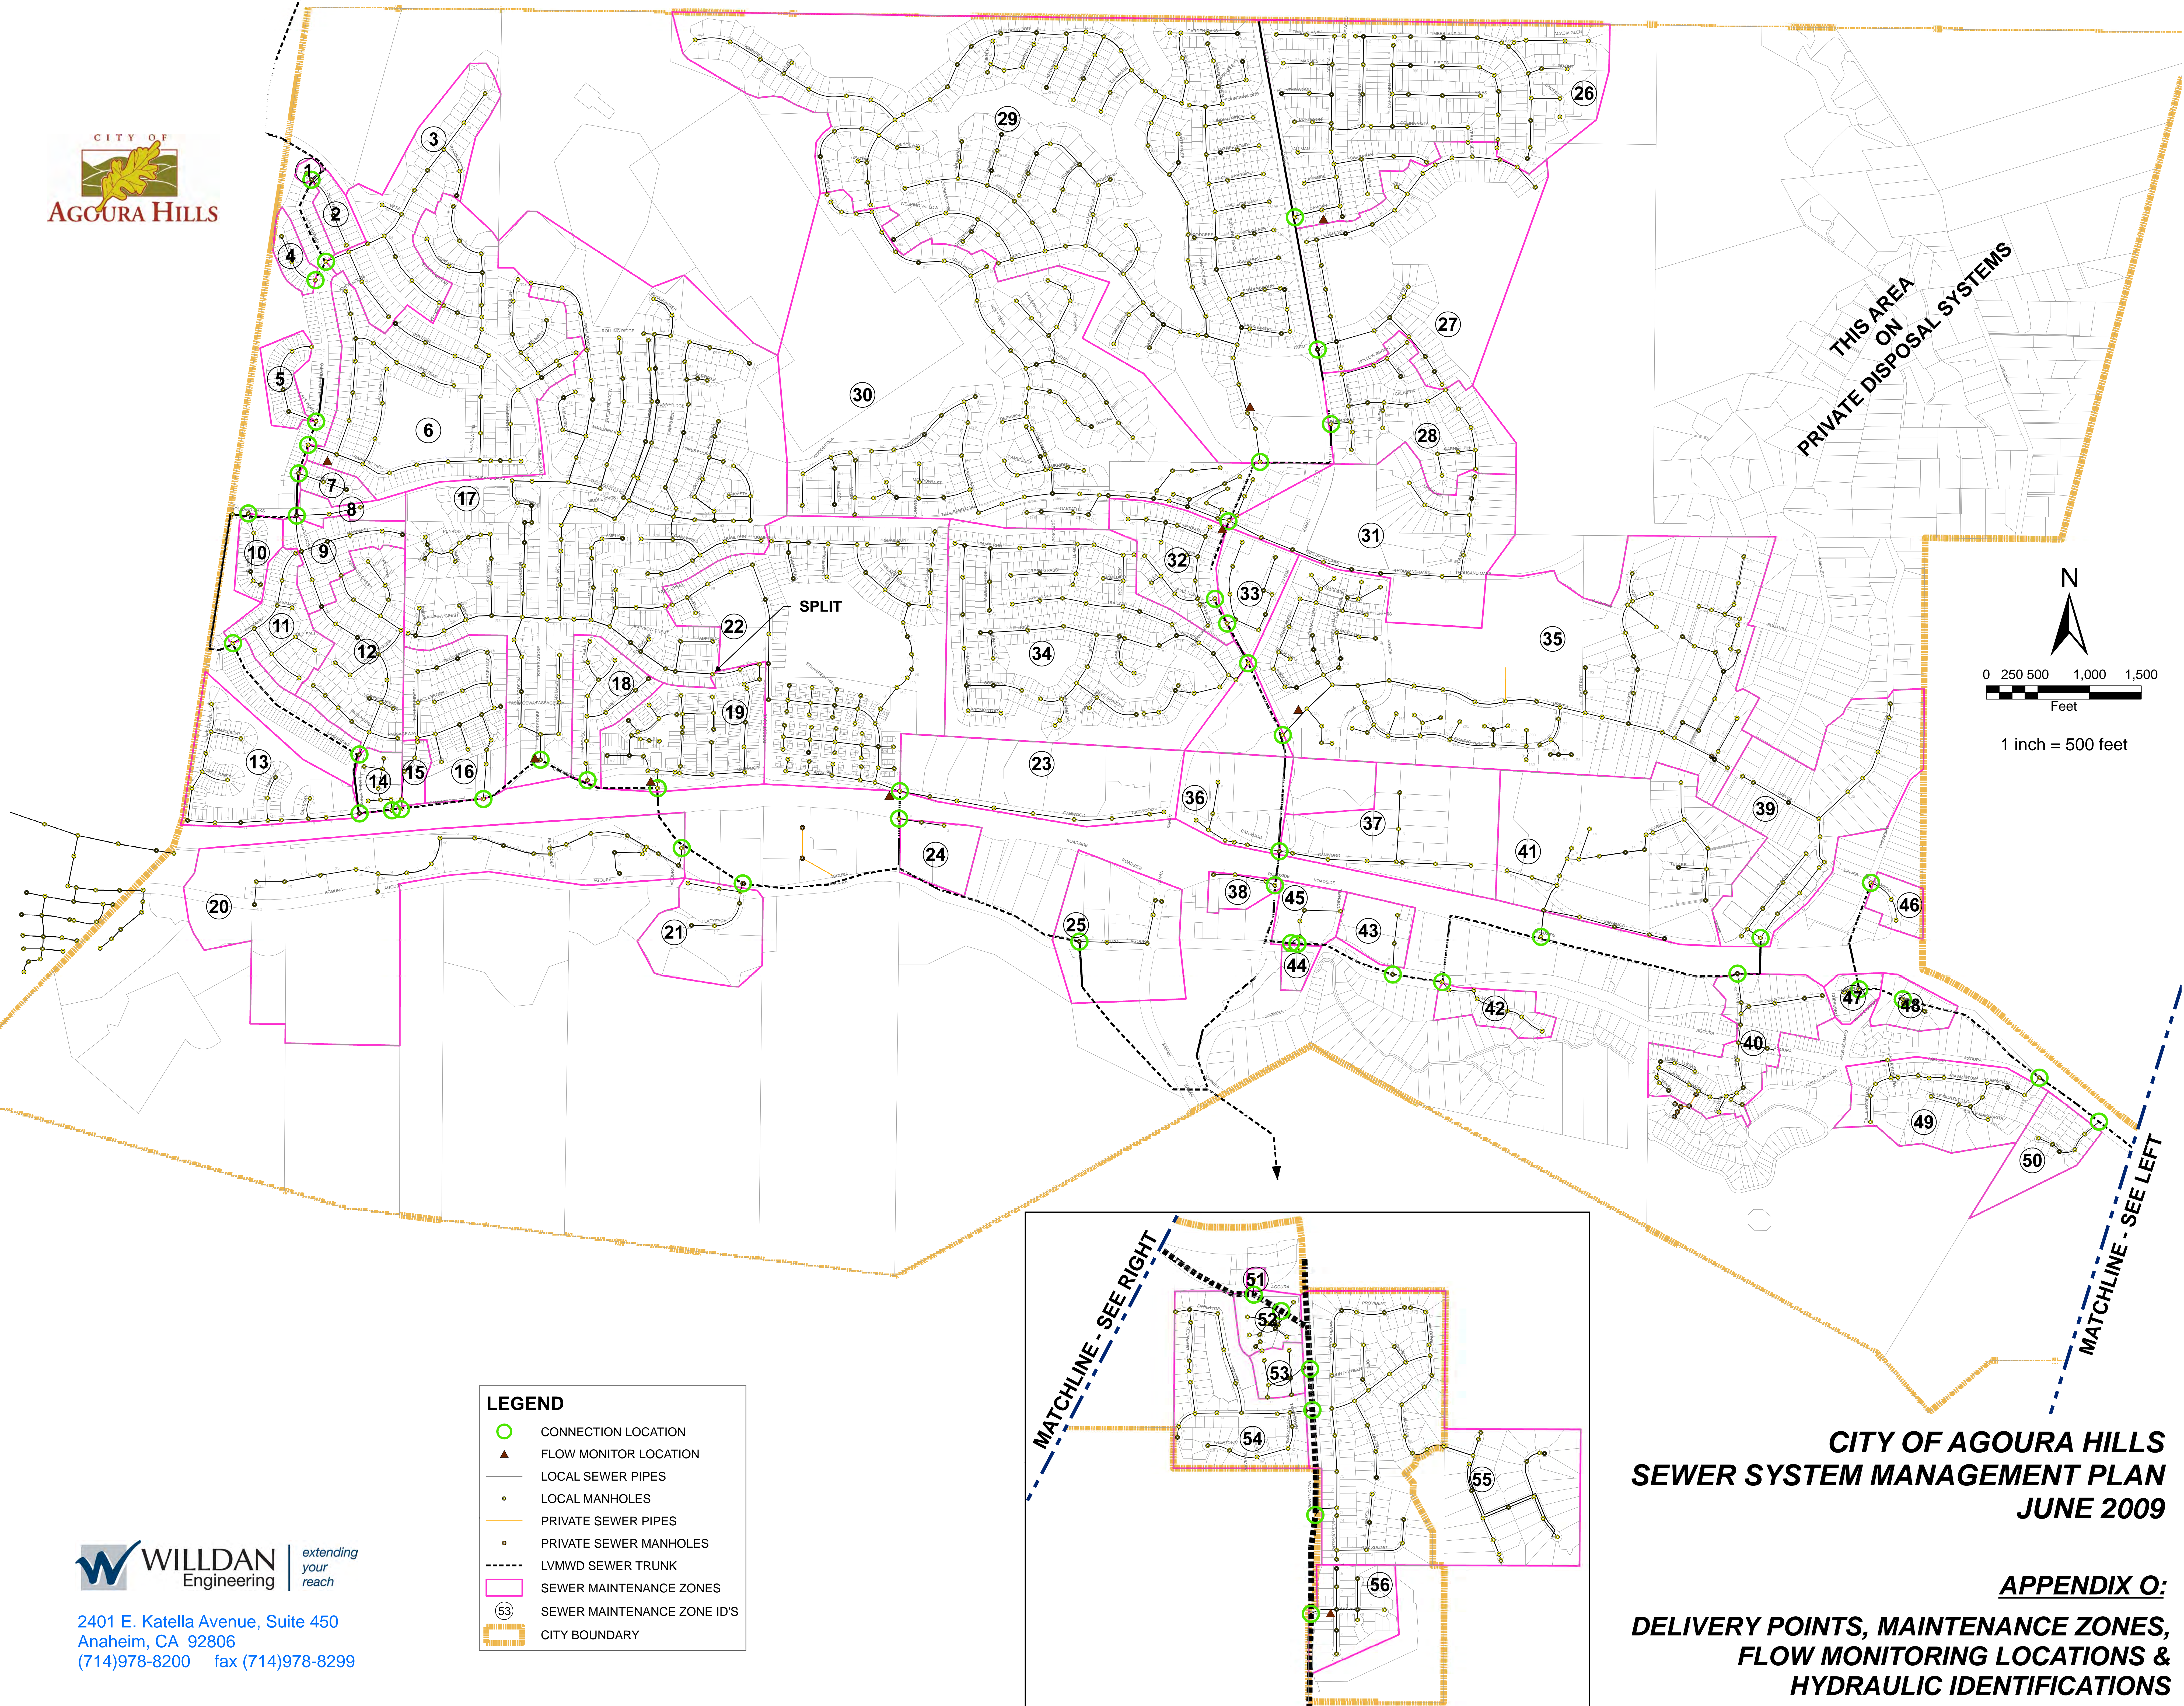


THIS AREA
ON
PRIVATE DISPOSAL SYSTEMS

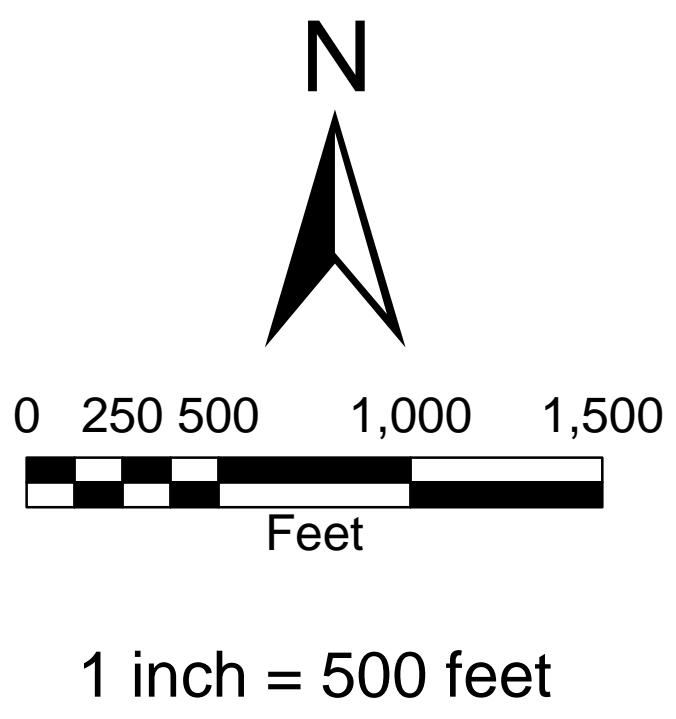

LEGEND

- CONNECTION LOCATION
- FLOW MONITOR LOCATION
- LOCAL SEWER PIPES
- LOCAL MANHOLES
- PRIVATE SEWER PIPES
- PRIVATE SEWER MANHOLES
- LVMWD SEWER TRUNK
- SEWER MAINTENANCE ZONES
- SEWER MAINTENANCE ZONE ID'S
- CITY BOUNDARY

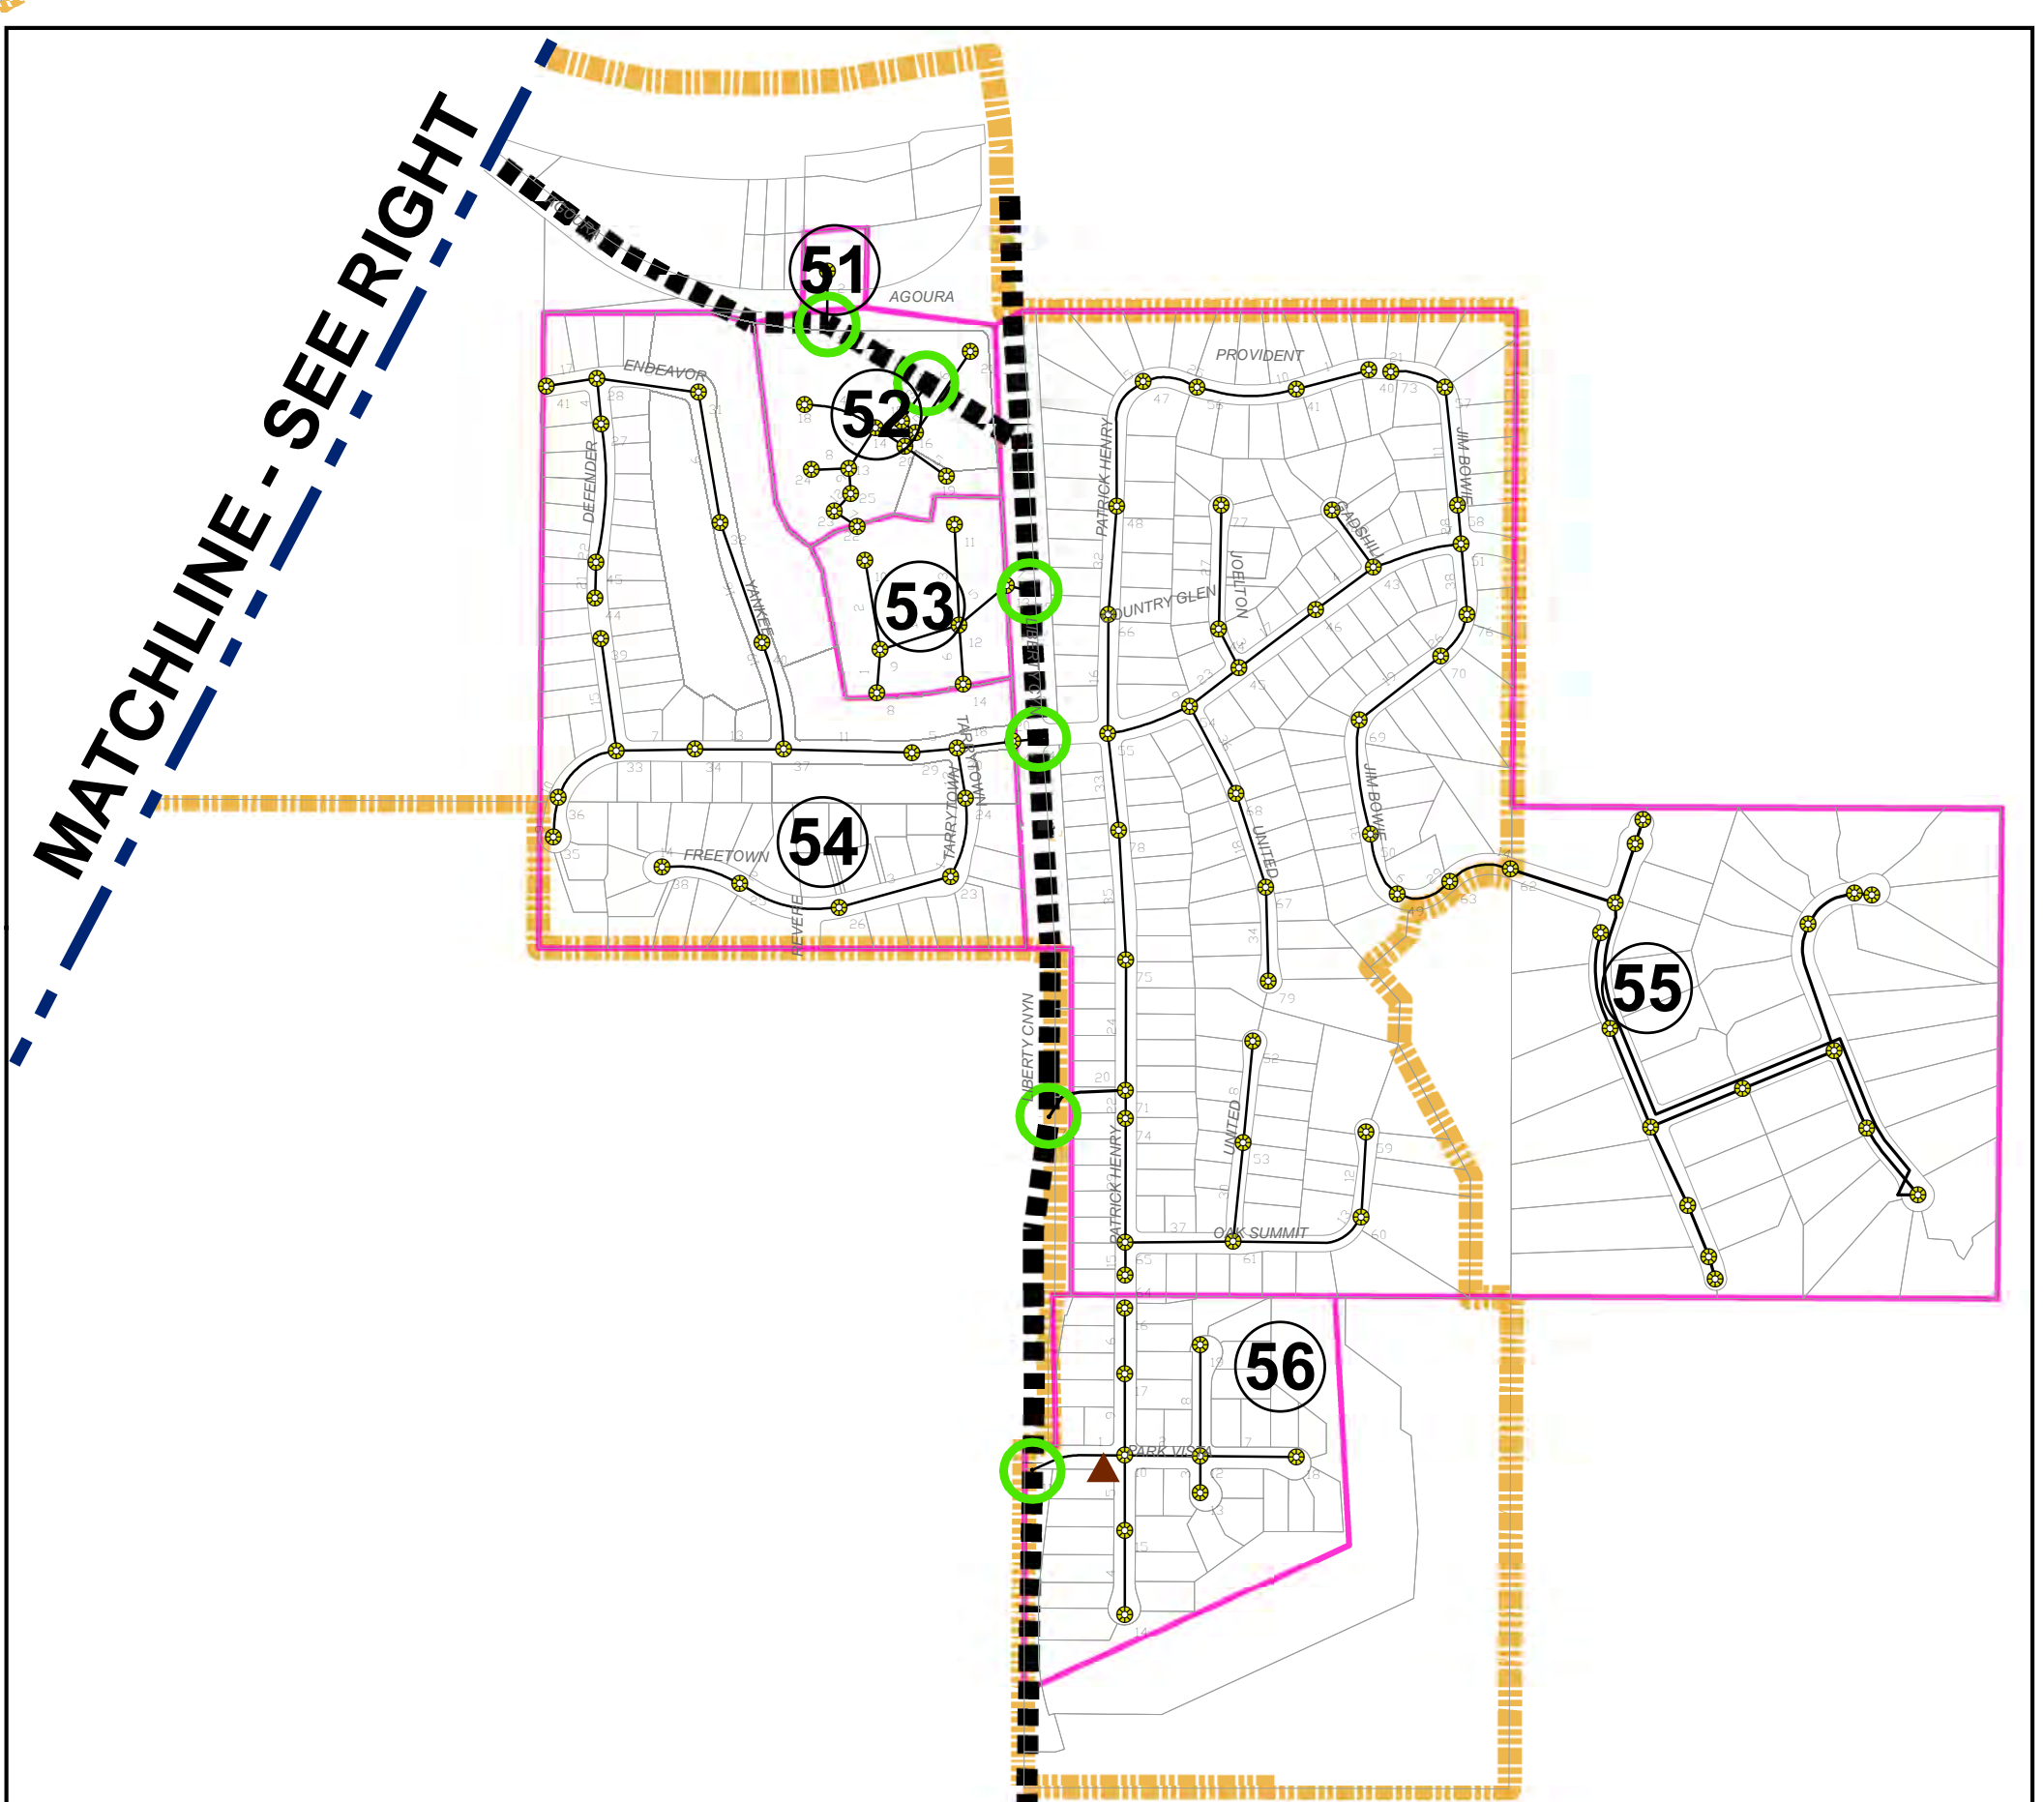

WILLDAN Engineering *extending your reach*
 2401 E. Katella Avenue, Suite 450
 Anaheim, CA 92806
 (714)978-8200 fax (714)978-8299

**CITY OF AGOURA HILLS
 SEWER SYSTEM MANAGEMENT PLAN
 JUNE 2009**

**APPENDIX O:
 DELIVERY POINTS, MAINTENANCE ZONES,
 FLOW MONITORING LOCATIONS &
 HYDRAULIC IDENTIFICATIONS**

U:\17003_AgouraHills_SSM_Maintenance_Zones_Appendix_O.mxd PLOTTED JUNE 26, 2009