



THIS AREA
ON
PRIVATE DISPOSAL SYSTEMS

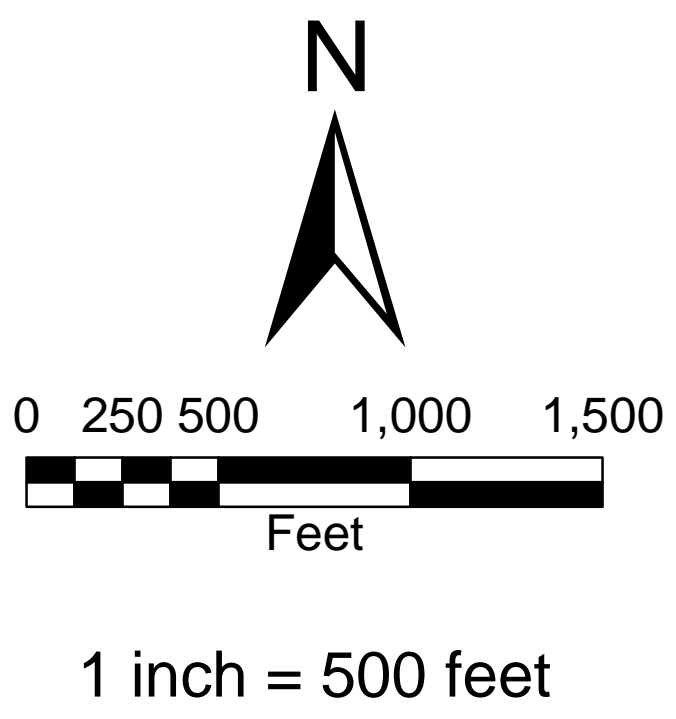

LEGEND	
	CONNECTION LOCATION
	SEWER PIPES
	LOCAL MANHOLES
	PRIVATE SEWER PIPES
	PRIVATE SEWER MANHOLES
	LVMWD SEWER TRUNK
	SEWER MAINTENANCE ZONES
	SEWER MAINTENANCE ZONE ID'S
	CITY BOUNDARY
	GRADE 3 STRUCTURAL
	GRADE 4 STRUCTURAL
	GRADE 5 STRUCTURAL
	WINCAN RUN NUMBER


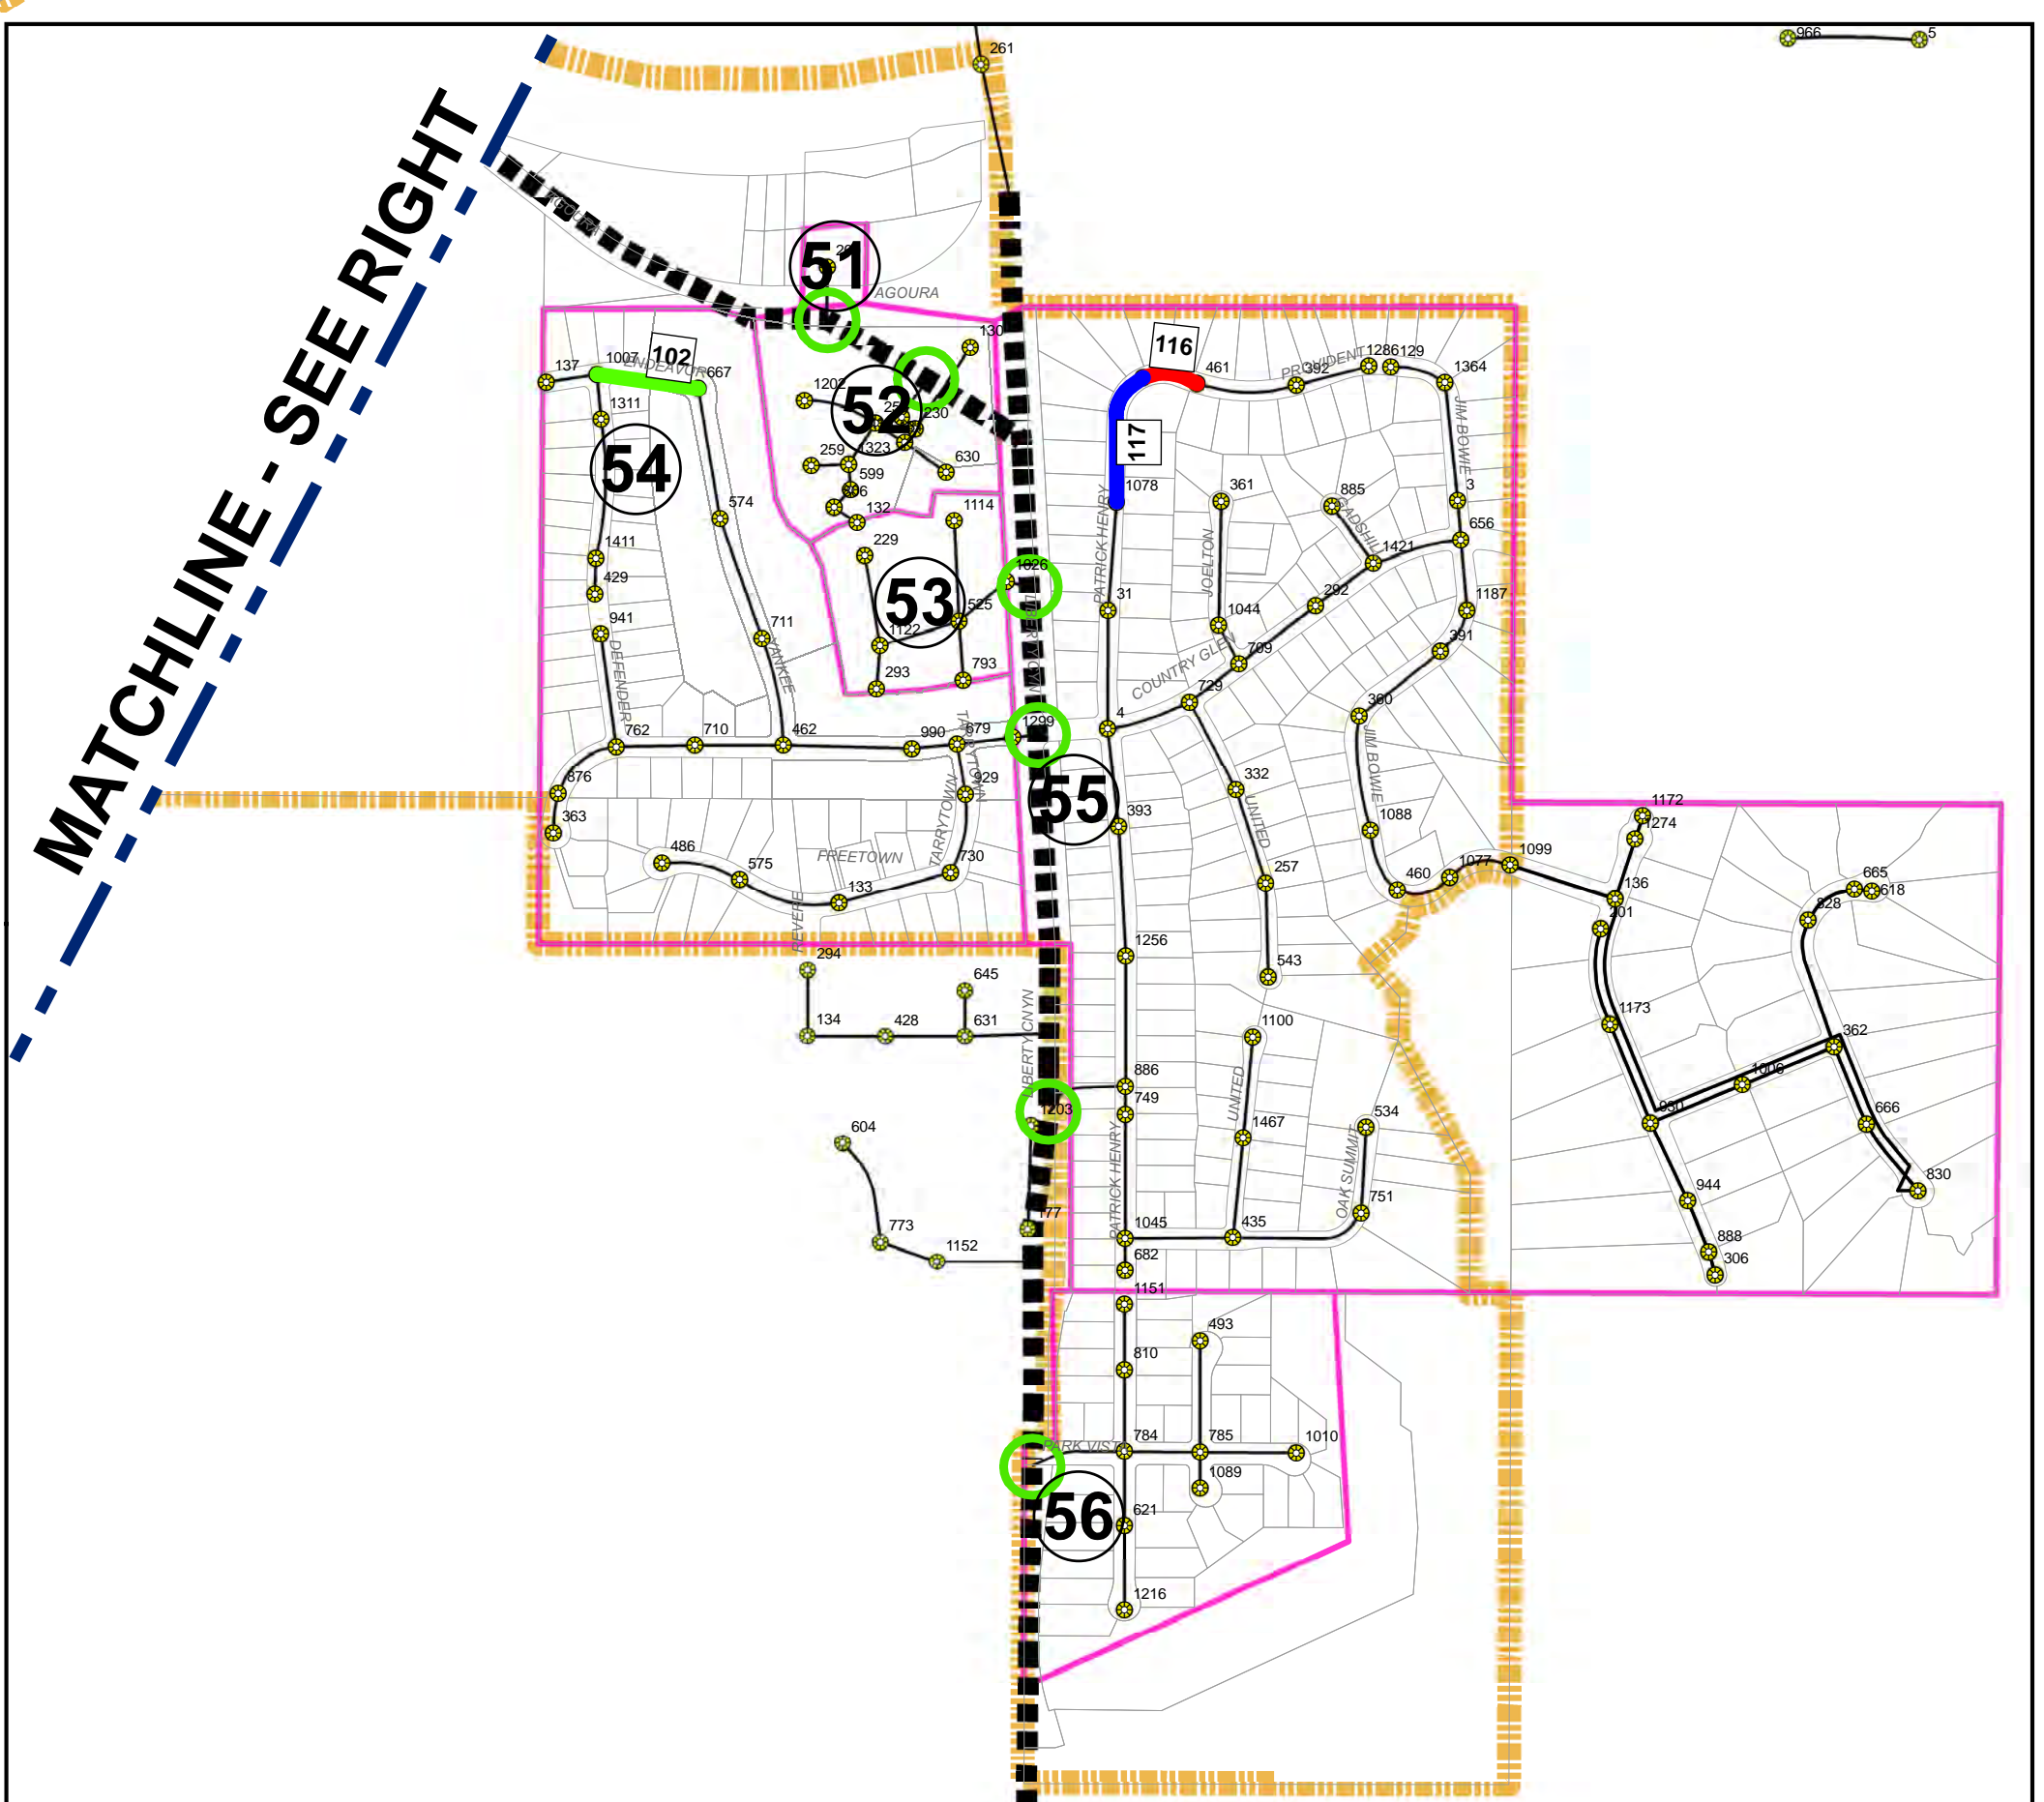


**CITY OF AGOURA HILLS
SEWER SYSTEM MANAGEMENT PLAN
MAY 2009**

**APPENDIX N-3:
C.C.T.V. INSPECTION RESULTS
STRUCTURAL
GRADE DEFECTS**


WILLDAN Engineering *extending your reach*
2401 E. Katella Avenue, Suite 450
Anaheim, CA 92806
(714)978-8200 fax (714)978-8299

U:\171703_AgouraHills_SSM\Map\Map_SSM_Appendix_N3.dwg PLOTTED JUNE 24, 2009

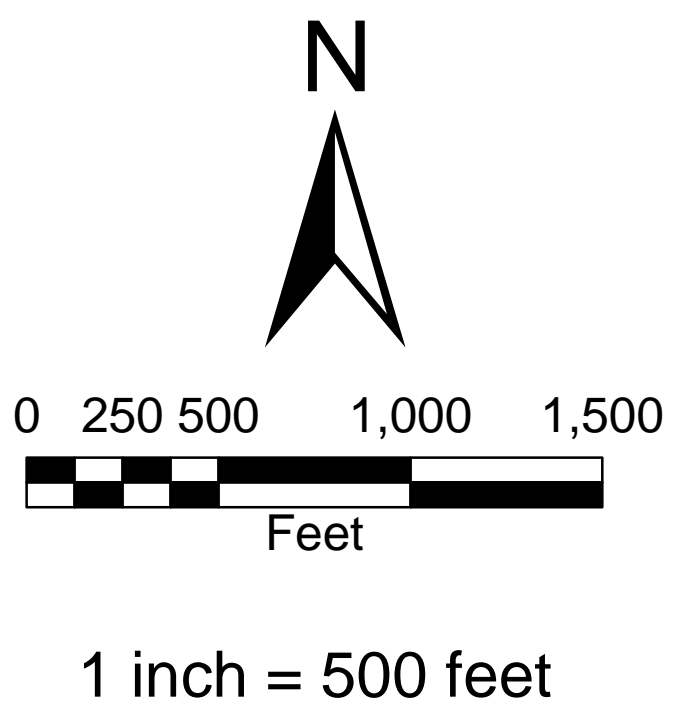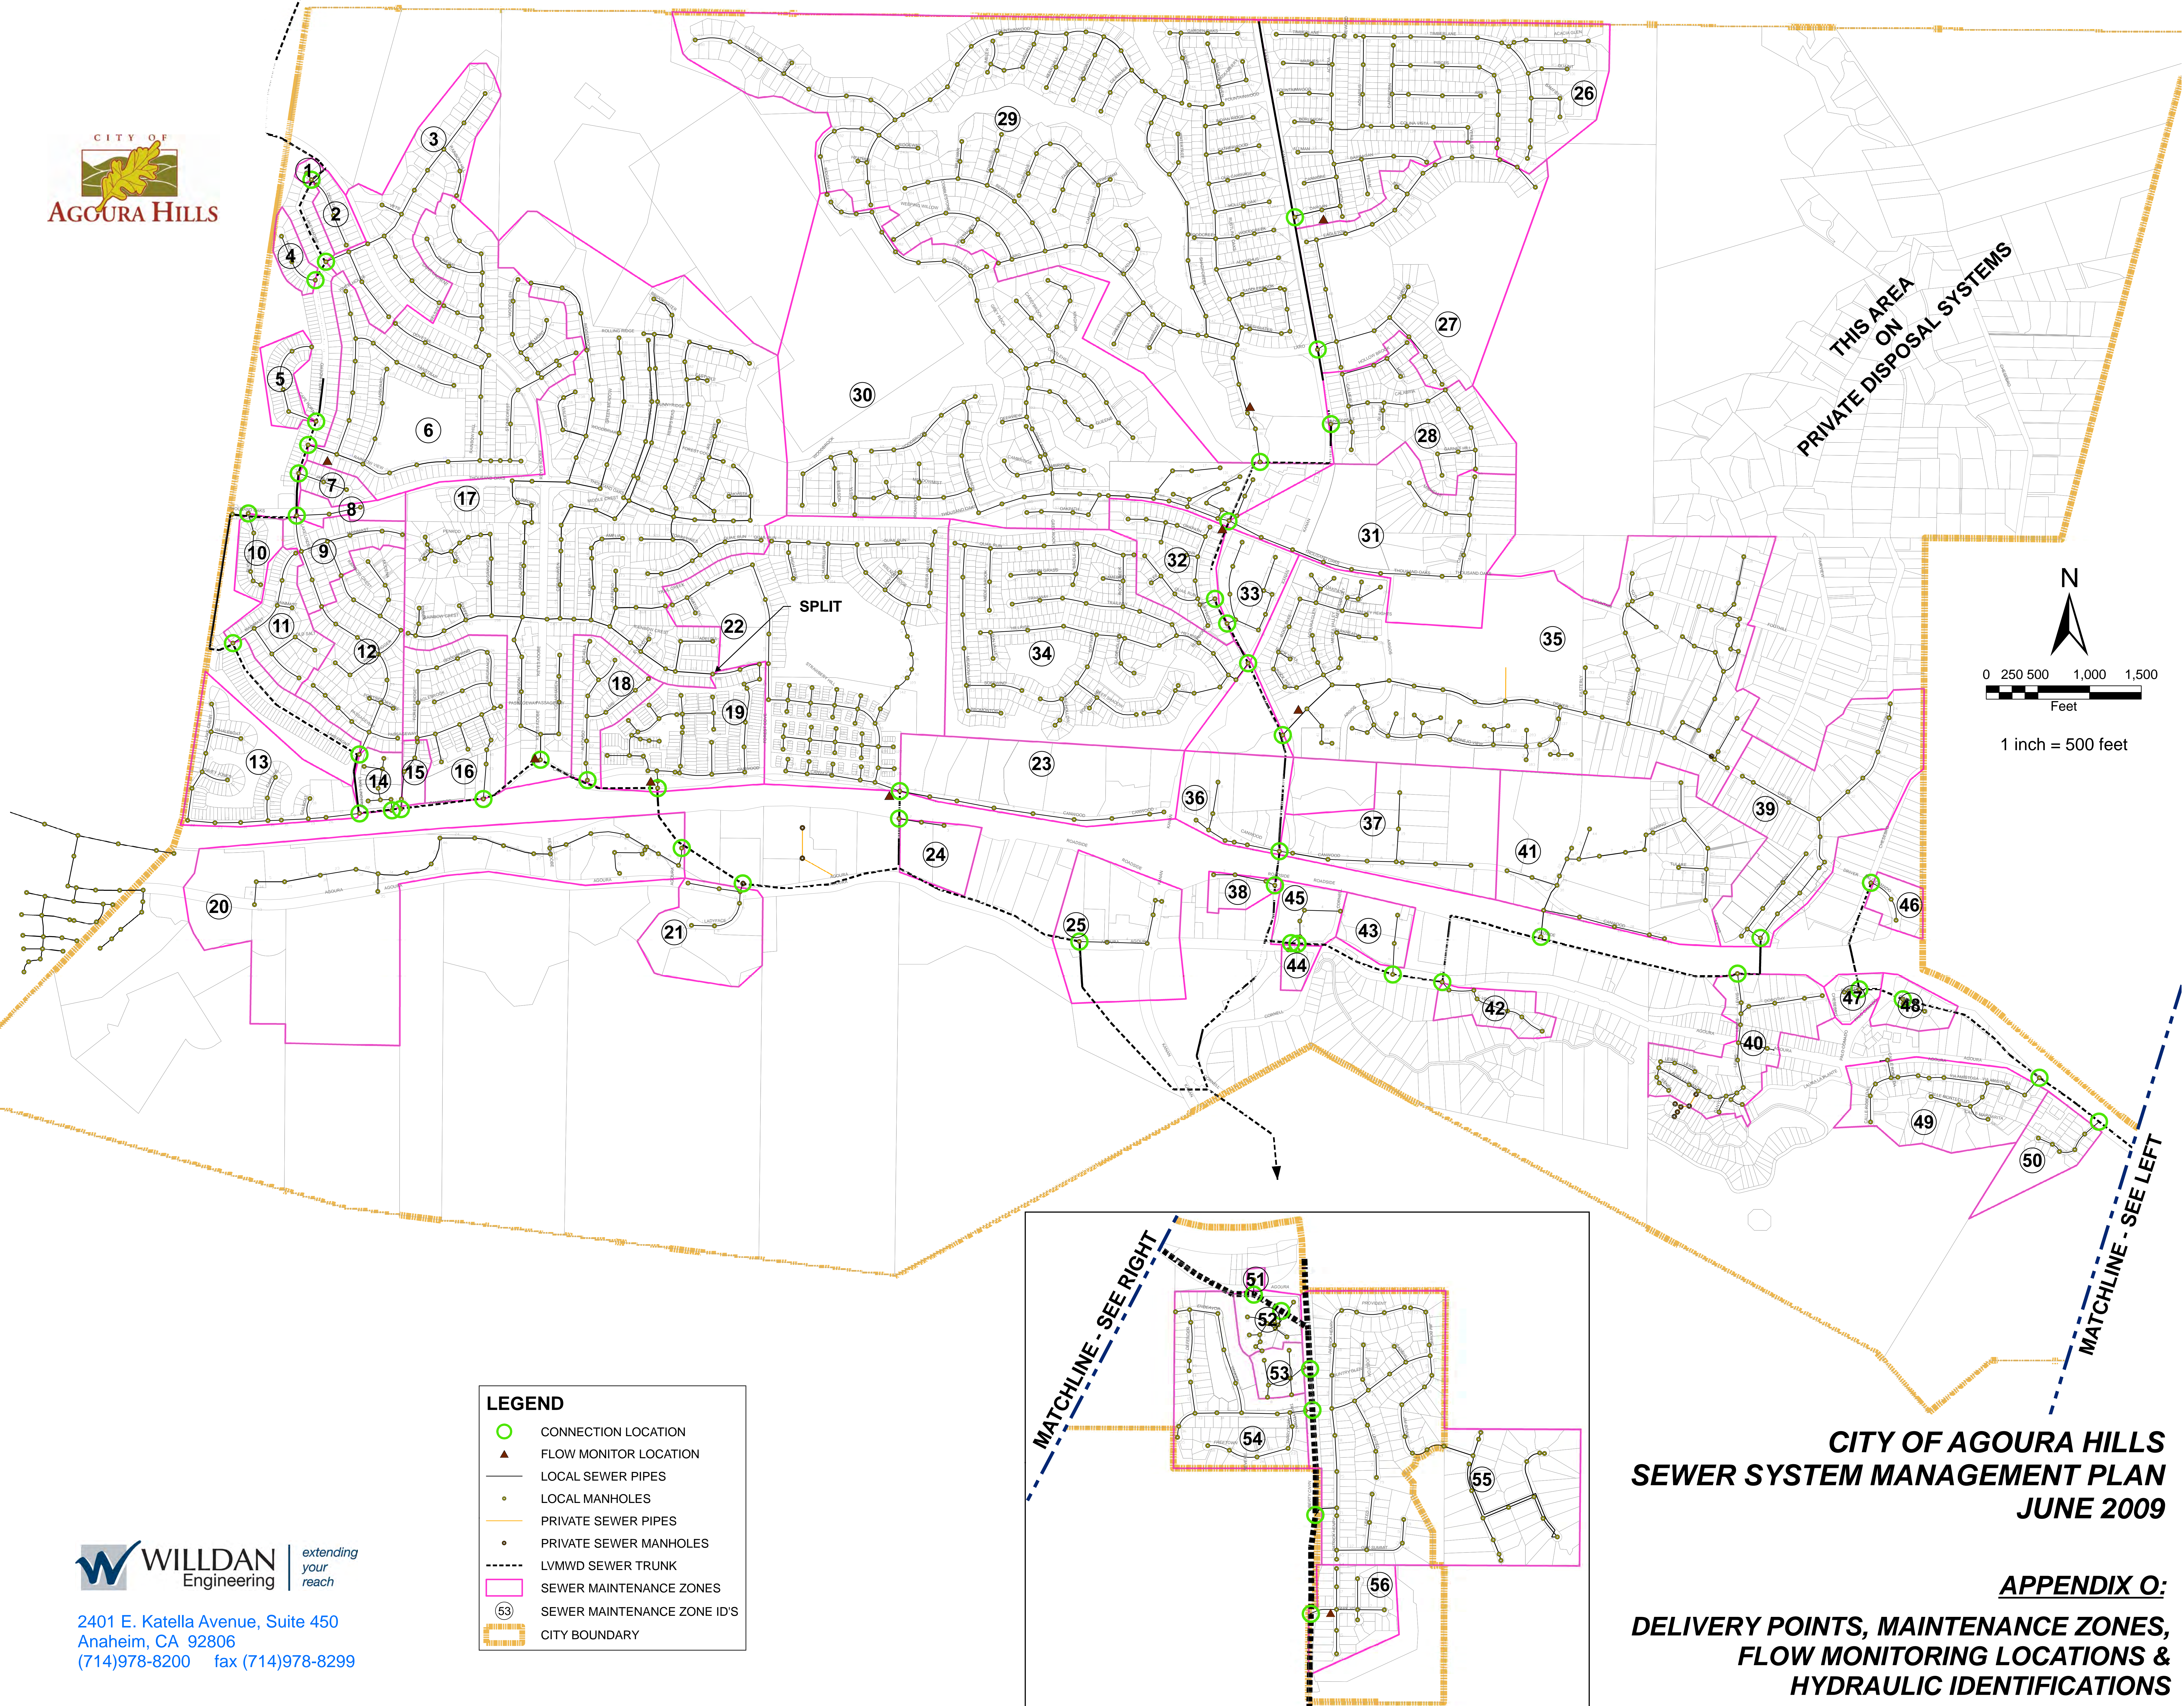

LEGEND

- CONNECTION LOCATION
- ▲ FLOW MONITOR LOCATION
- LOCAL SEWER PIPES
- LOCAL MANHOLES
- - - PRIVATE SEWER PIPES
- PRIVATE SEWER MANHOLES
- LVMWD SEWER TRUNK
- ▭ SEWER MAINTENANCE ZONES
- ⑤③ SEWER MAINTENANCE ZONE ID'S
- ▭ CITY BOUNDARY

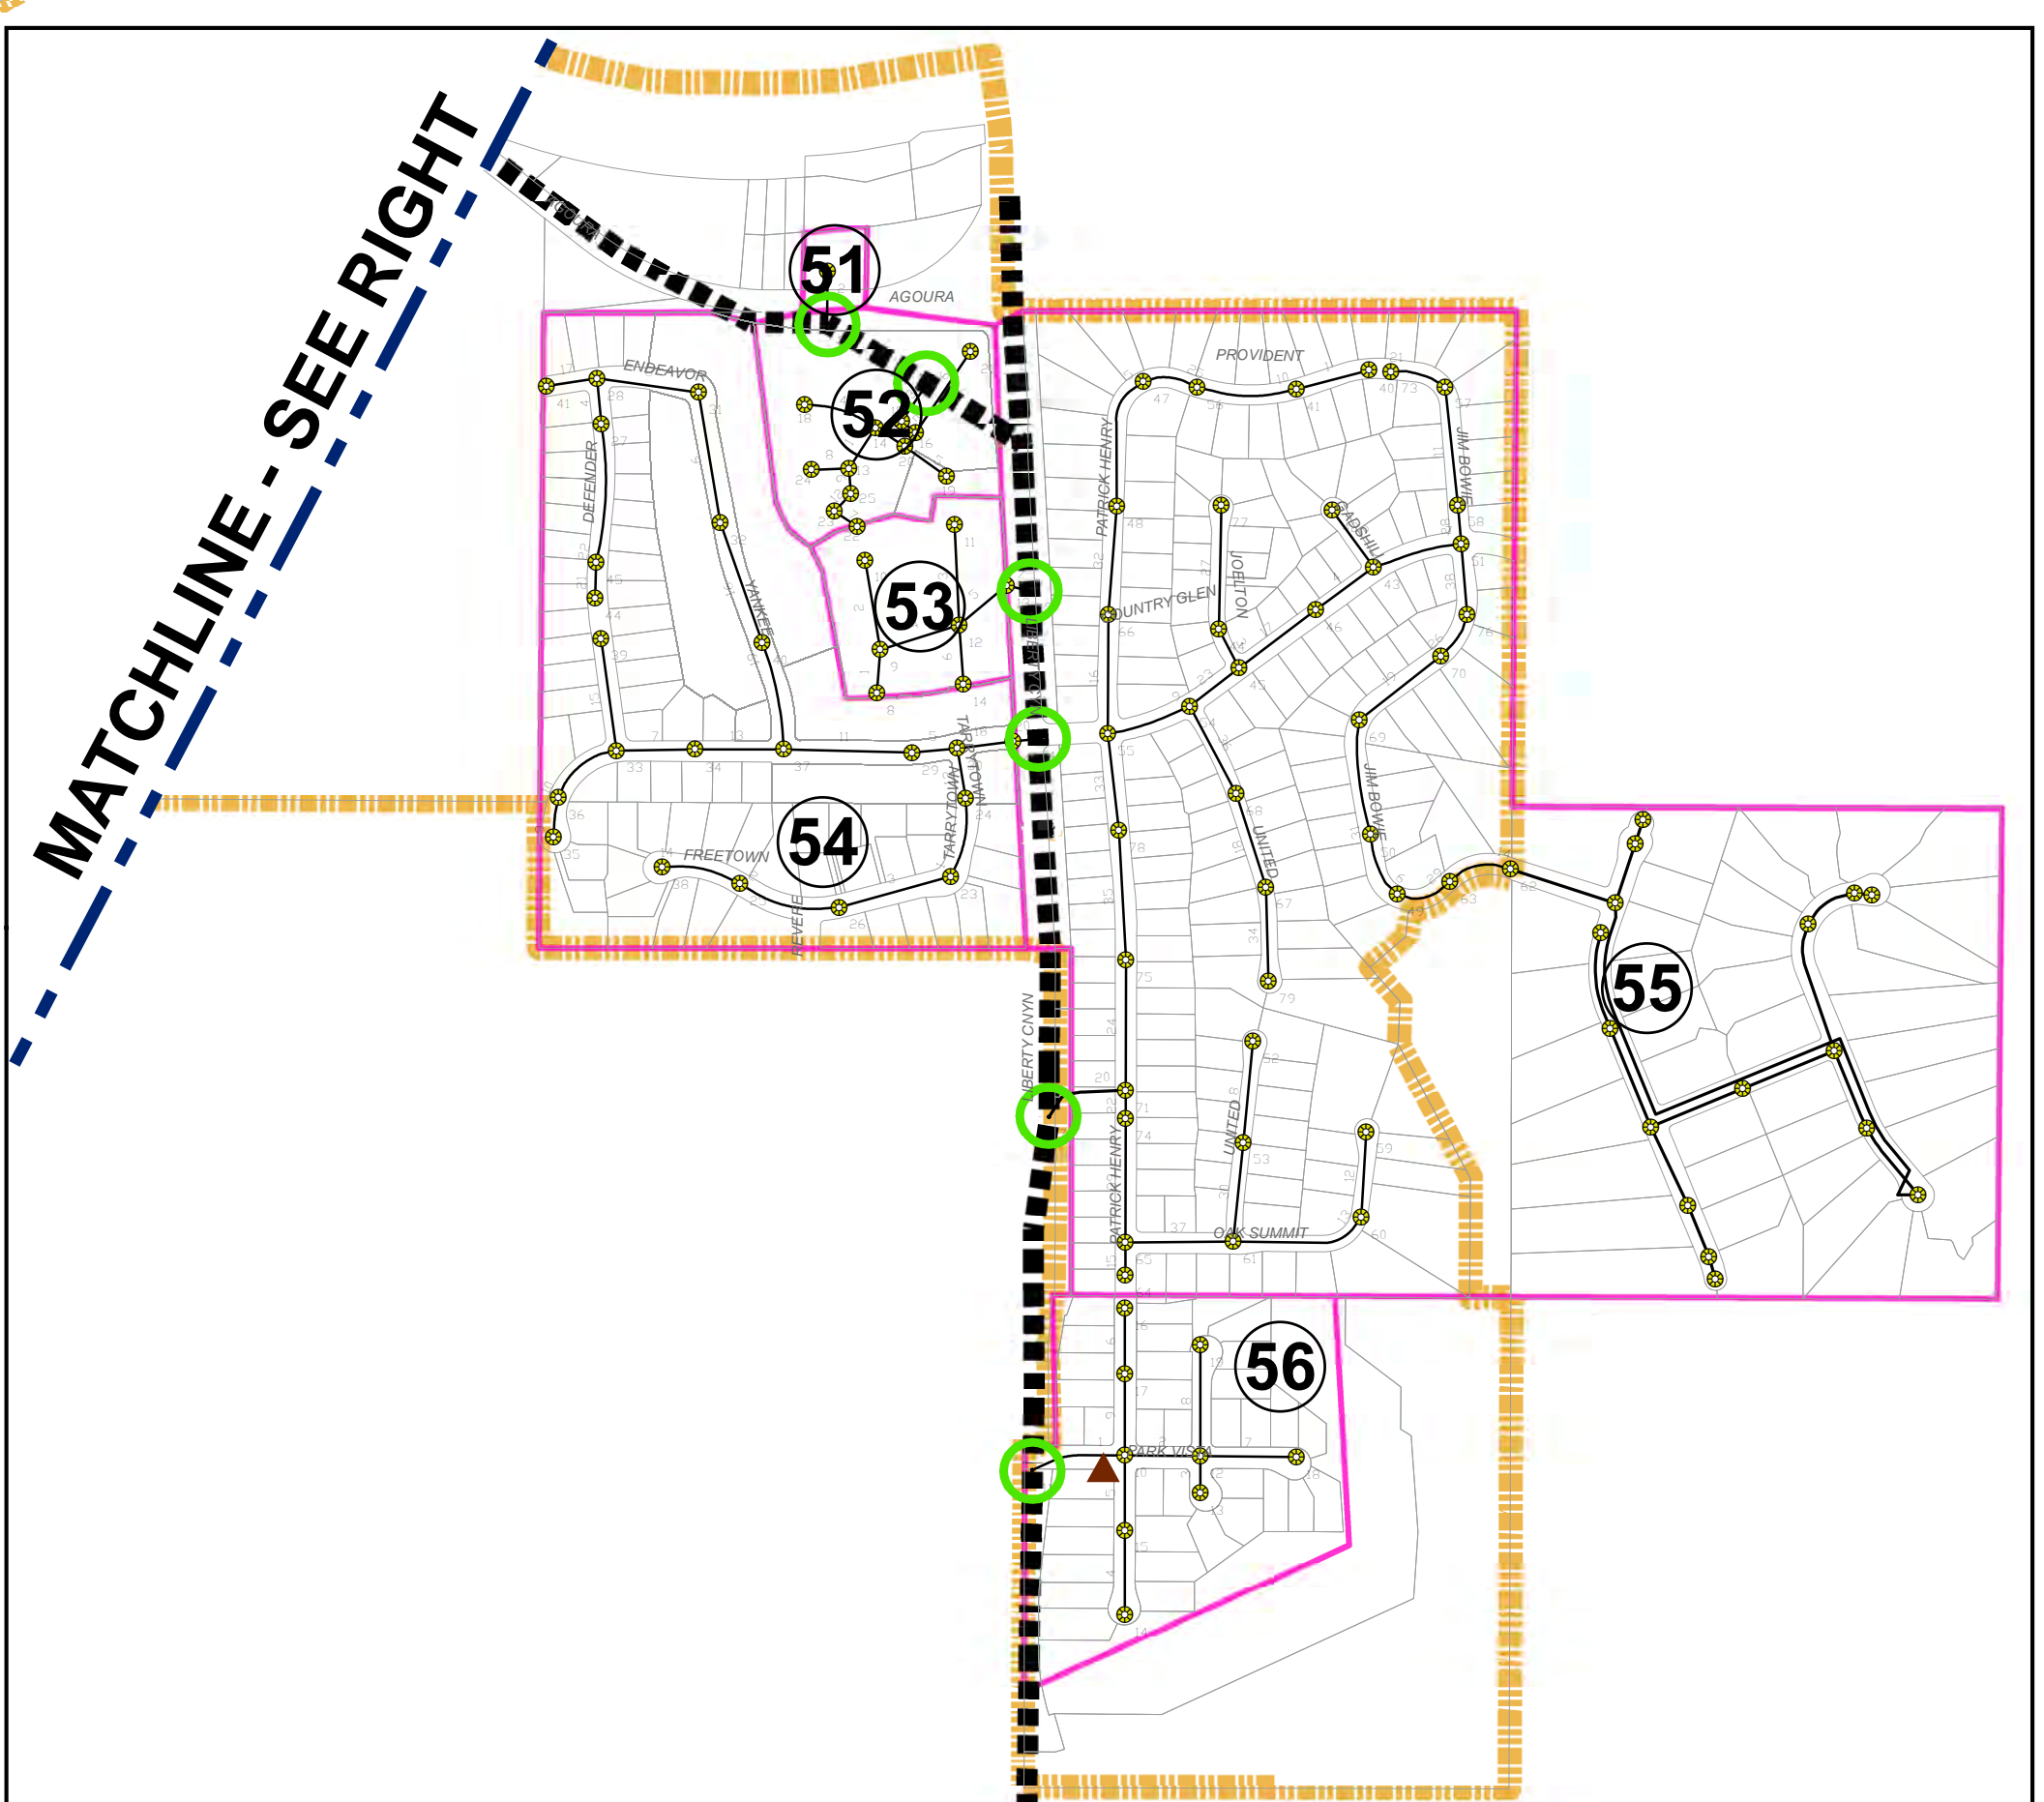

**CITY OF AGOURA HILLS
SEWER SYSTEM MANAGEMENT PLAN
JUNE 2009**

**APPENDIX O:
DELIVERY POINTS, MAINTENANCE ZONES,
FLOW MONITORING LOCATIONS &
HYDRAULIC IDENTIFICATIONS**

WILLDAN Engineering *extending your reach*
2401 E. Katella Avenue, Suite 450
Anaheim, CA 92806
(714)978-8200 fax (714)978-8299

U:\17003_AgouraHills_Sewer_Management_Plan_Appendix_O.mxd PLOTTED JUNE 26, 2009