


STREET VACATION / EXHIBIT "B"

CURVE TABLE

CURVE	LENGTH	RADIUS	DELTA
C1	93.32	4826.57	1°06'28"
C2	28.28	18.00	90°00'52"
C3	105.45	250.00	24°10'03"
C4	92.80	220.00	24°10'03"
C5	778.61	4856.57	9°11'09"

LINE TABLE

LINE	LENGTH	BEARING
L1	41.96	N00°14'02"E
L2	28.66	N00°14'02"E
L3	36.14	N48°52'17"W
L4	33.29	N41°06'51"E
L5	13.13	N16°56'48"E
L6	28.18	N52°26'28"E
L7	95.29	N80°41'53"W
L8	150.00	N77°05'54"W
L9	100.00	N76°42'59"W
L10	100.02	N77°03'34"W
L11	25.08	N72°08'33"W
L12	25.18	N83°33'33"W
L13	50.00	N76°42'59"W
L14	72.14	N75°49'47"W
L15	71.65	N71°38'47"W
L16	47.80	N64°38'14"W
L17	23.88	N63°18'28"W
L18	23.92	N64°01'07"W
L19	23.91	N59°56'15"W
L20	47.81	N57°24'35"W
L21	47.81	N54°02'22"W
L22	46.31	N51°57'38"W
L23	26.66	N49°05'35"W
L24	23.83	N04°46'19"E
L25	47.28	N40°14'49"E
L26	25.77	N36°39'38"E
L27	4.21	N36°39'38"E
L28	29.75	N24°09'13"E
L29	37.05	N19°16'42"E
L30	18.96	N10°41'35"E
L31	5.32	N14°27'31"E
L32	9.65	N52°26'28"E
L33	20.20	N00°14'02"E
L34	18.53	N52°26'28"E

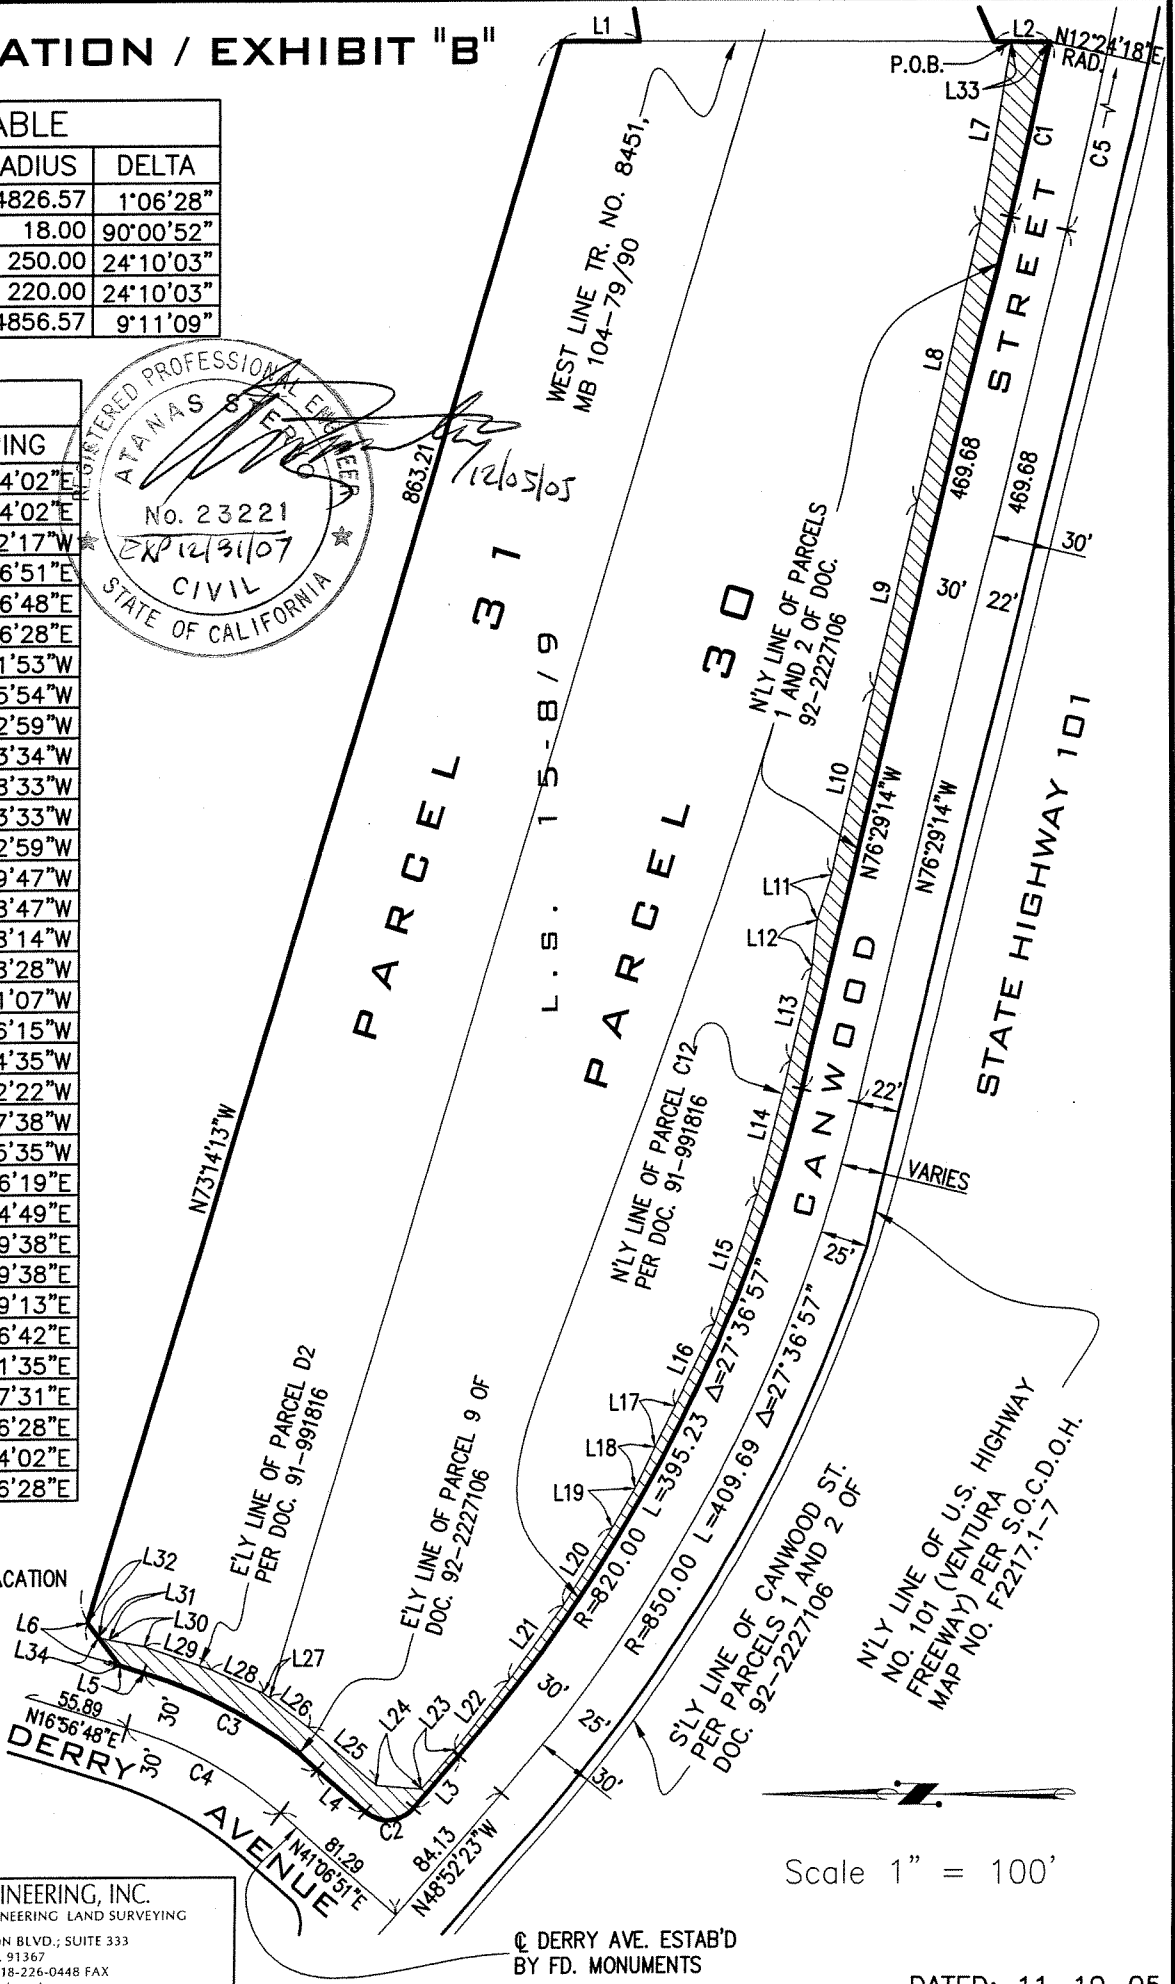

AREA OF VACATION

TOTAL AREA VACATED:
12,102 SQ. FT. (0.28 ACRES)

W.O. 04-343
PREPARED BY:

WESTCON ENGINEERING, INC.
LAND PLANNING ENGINEERING LAND SURVEYING
6355 TOPANGA CANYON BLVD., SUITE 333
WOODLAND HILLS, CA. 91367
818-226-0444 VOICE 818-226-0448 FAX
E-MAIL: info@westconengineering.com

© DERRY AVE. ESTAB'D
BY FD. MONUMENTS

Scale 1" = 100'

DATED: 11-10-05