

- SITE PLAN KEY NOTES:**
- 1) PARKING STALL (TYPICAL)
 - 2) PARKING BUMPER (TYPICAL)
 - 3) H.C. PARKING & LOADING
 - 4) LOADING ZONE (NOT APPLICABLE SEE ADD'L SITE PLAN)
 - 5) PAVING
 - 6) PEDESTRIAN RAMP
 - 7) STAIRS
 - 8) CONCRETE SIDEWALK
 - 9) LANDSCAPE AREA
 - 10) BROUGHT IRON FENCE (NOT APPLICABLE SEE ADD'L SITE PLAN)
 - 11) BICYCLE RACK (NOT APPLICABLE SEE ADD'L SITE PLAN)
 - 12) BACKFLOW PREVENTER PAINT TO COMPLEMENT LANDSCAPE MATERIALS
 - 13) FIRE HYDRANT (SEE CIVIL PLANS)
 - 14) STREET LAMP (NOT APPLICABLE SEE ADD'L SITE PLAN)
 - 15) PARKING LOT POLE LIGHT (SEE PHOTOGRAPHIC DRAWINGS)
 - 16) BOLLARD LIGHT (SEE PHOTOGRAPHIC DRAWINGS)
 - 17) SIGNAGE WALL (NOT APPLICABLE SEE ADD'L SITE PLAN)
 - 18) WATER FEATURE (SEE LANDSCAPE PLANS)
 - 19) TRASH ENCLOSURE (NOT APPLICABLE SEE ADD'L SITE PLAN)
 - 20) TRANSFORMER C
 - 21) PEDESTRIAN CROSSING
 - 22) RETAINING WALL
 - 23) TRELLIS (NOT APPLICABLE SEE ADD'L SITE PLAN)
 - 24) NOT USED
 - 25) SITE FURNISHING (SEE LANDSCAPE PLANS)
 - 26) DRAIN
 - 27) COLLARING
 - 28) ENHANCED PAVING
 - 29) ROOF EQUIPMENT (HVAC) (NOT APPLICABLE SEE ADD'L SITE PLAN)
 - 30) EXHAUST VENT
 - 31) ELEVATOR
 - 32) TREE GRATE (NOT APPLICABLE SEE ADD'L SITE PLAN)
 - 33) SIDE WALK WITH PILLASTERS
 - 34) RAILING WITH PILLASTERS
 - 35) GATE

- SITE PLAN LEGEND:**
- PROPERTY LINE
 - RETAINING WALL
 - BUILDING AREA
 - TRASH CONTAINER SEE LANDSCAPE PLANS
 - POTTED PLANT
 - TREE SEE SEE LANDSCAPE PLANS
 - PROPOSED BENCH SEE LANDSCAPE PLANS
 - PROPOSED TABLE AND CHAIRS
 - BACKFLOW PREVENTER
 - FIRE HYDRANT
 - S.A.S. GRILL

SITE PLAN
 BLDG. #1 - 2ND FLOOR
 BLDG. #2 - 3RD FLOOR
 BLDG. #3 - 3RD FLOOR
 BLDG. #4A - OFFICE & LOBBY PARKING LEVEL
 BLDG. #4B - OFFICE & LOBBY PARKING LEVEL
 BLDG. #5 - ABOVE
 BLDG. #6 - ABOVE
 SCALE: 1" = 30'-0"


SHOWN FOR INFORMATION ONLY
 DATE: 11/27/2013
 SCALE: AS SHOWN
 SHEET NO: 1009

CORNERSTONE
 AGOURA HILLS, CALIFORNIA
 AGOURA ROAD



Heathcote & Associates
 Architecture
 3336 Willow Lane
 Westlake Village
 California Suite 200
 Phone 805-497-4700

SHEET
A1.3

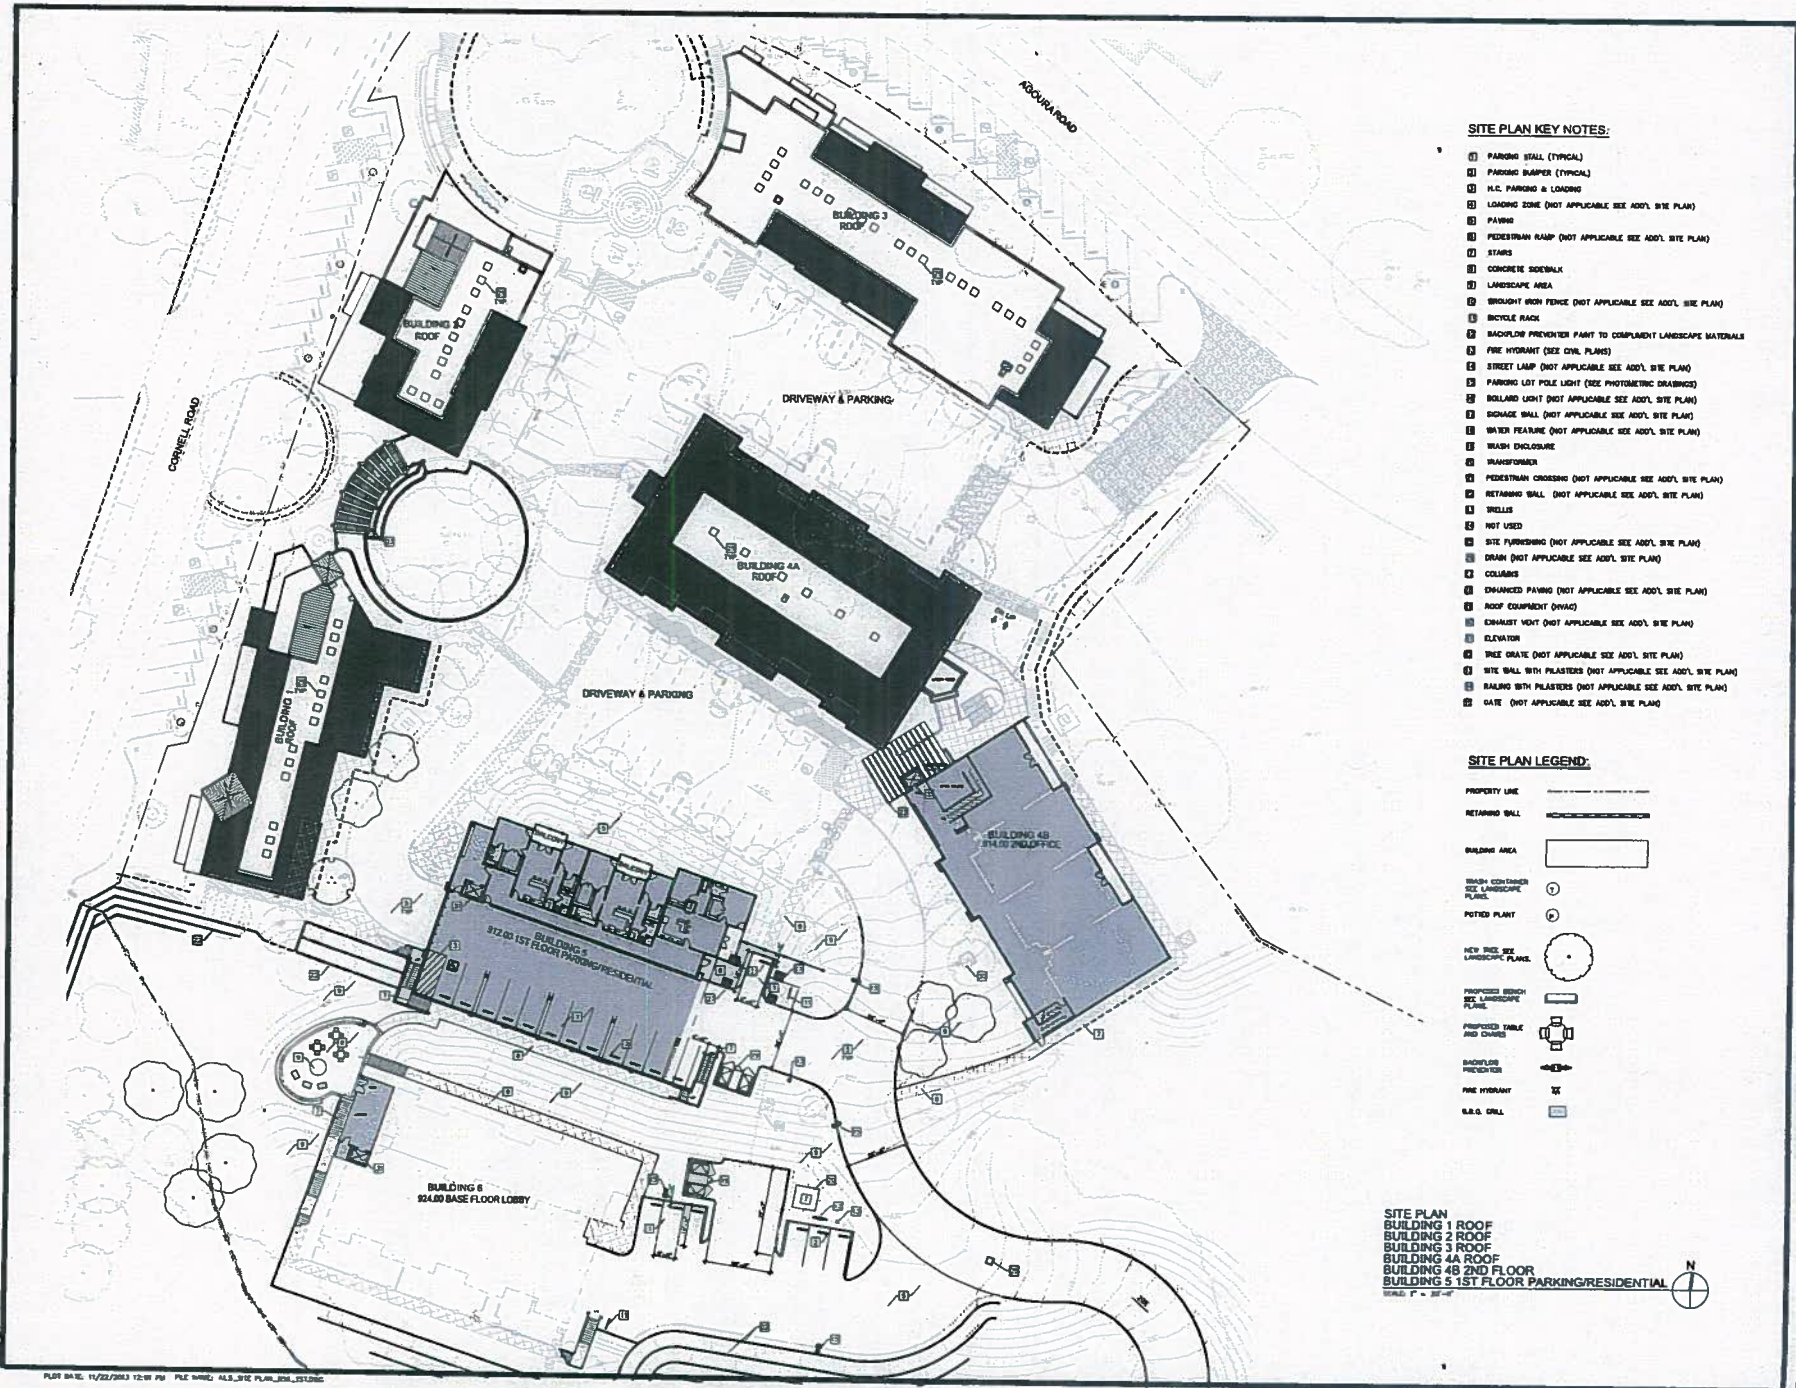

SITE PLAN KEY NOTES:

- 3) H.C. PARKING & LOADING
- 4) LOADING ZONE (NOT APPLICABLE SEE ADD'L SITE PLAN)
- 5) PAVING
- 6) PEDESTRIAN RAMP (NOT APPLICABLE SEE ADD'L SITE PLAN)
- 7) STAIRS
- 8) CONCRETE SIDEWALK
- 9) LANDSCAPE AREA
- 13) FIRE HYDRANT (SEE CIVIL PLANS)
- 14) STREET LAMP (NOT APPLICABLE SEE ADD'L SITE PLAN)
- 15) PARKING LOT POLE LIGHT (SEE PHOTOMETRIC DRAWINGS)
- 16) BOLLARD LIGHT (NOT APPLICABLE SEE ADD'L SITE PLAN)
- 17) BOMAGE WALL (NOT APPLICABLE SEE ADD'L SITE PLAN)
- 18) WATER FEATURE (NOT APPLICABLE SEE ADD'L SITE PLAN)
- 19) WASH ENCLOSURE
- 20) TRANSFORMER
- 21) PEDESTRIAN CROSSING (NOT APPLICABLE SEE ADD'L SITE PLAN)
- 22) RETAINING WALL (NOT APPLICABLE SEE ADD'L SITE PLAN)
- 23) WELLS
- 24) NOT USED
- 25) SITE FURNISHING (NOT APPLICABLE SEE ADD'L SITE PLAN)
- 26) DRAIN (NOT APPLICABLE SEE ADD'L SITE PLAN)
- 27) COLLARIS
- 28) ENHANCED PAVING (NOT APPLICABLE SEE ADD'L SITE PLAN)
- 29) ROOF EQUIPMENT (HVAC)
- 30) EXHAUST VENT (NOT APPLICABLE SEE ADD'L SITE PLAN)
- 31) ELEVATOR
- 32) TREE GRATE (NOT APPLICABLE SEE ADD'L SITE PLAN)
- 33) SITE WALL WITH PLASTER (NOT APPLICABLE SEE ADD'L SITE PLAN)
- 34) RAILING WITH PLASTER (NOT APPLICABLE SEE ADD'L SITE PLAN)
- 35) GATE (NOT APPLICABLE SEE ADD'L SITE PLAN)

SITE PLAN LEGEND:

- PROPERTY LINE
- RETAINING WALL
- BUILDING AREA
- POTTED PLANT
- NEW TREE SEE LANDSCAPE PLANS
- PROPOSED BENCH SEE LANDSCAPE PLANS
- PROPOSED TABLE AND CHAIRS
- FIRE HYDRANT
- S.S.G. CRILL

SITE PLAN
 BUILDING 1 ROOF
 BUILDING 2 ROOF
 BUILDING 3 ROOF
 BUILDING 4A ROOF
 BUILDING 4B 2ND FLOOR
 BUILDING 5 1ST FLOOR PARKING/PRESIDENTIAL
 BUILDING 6 324.00 BASE FLOOR LOBBY





CORNERSTONE
 ARCHITECTURE
 3396 New Lane
 Westlake Village
 California 91361
 Phone 805-497-4700

CORNERSTONE



Heathcote Architecture
 3396 New Lane
 Westlake Village
 California 91361
 Phone 805-497-4700

A1.5

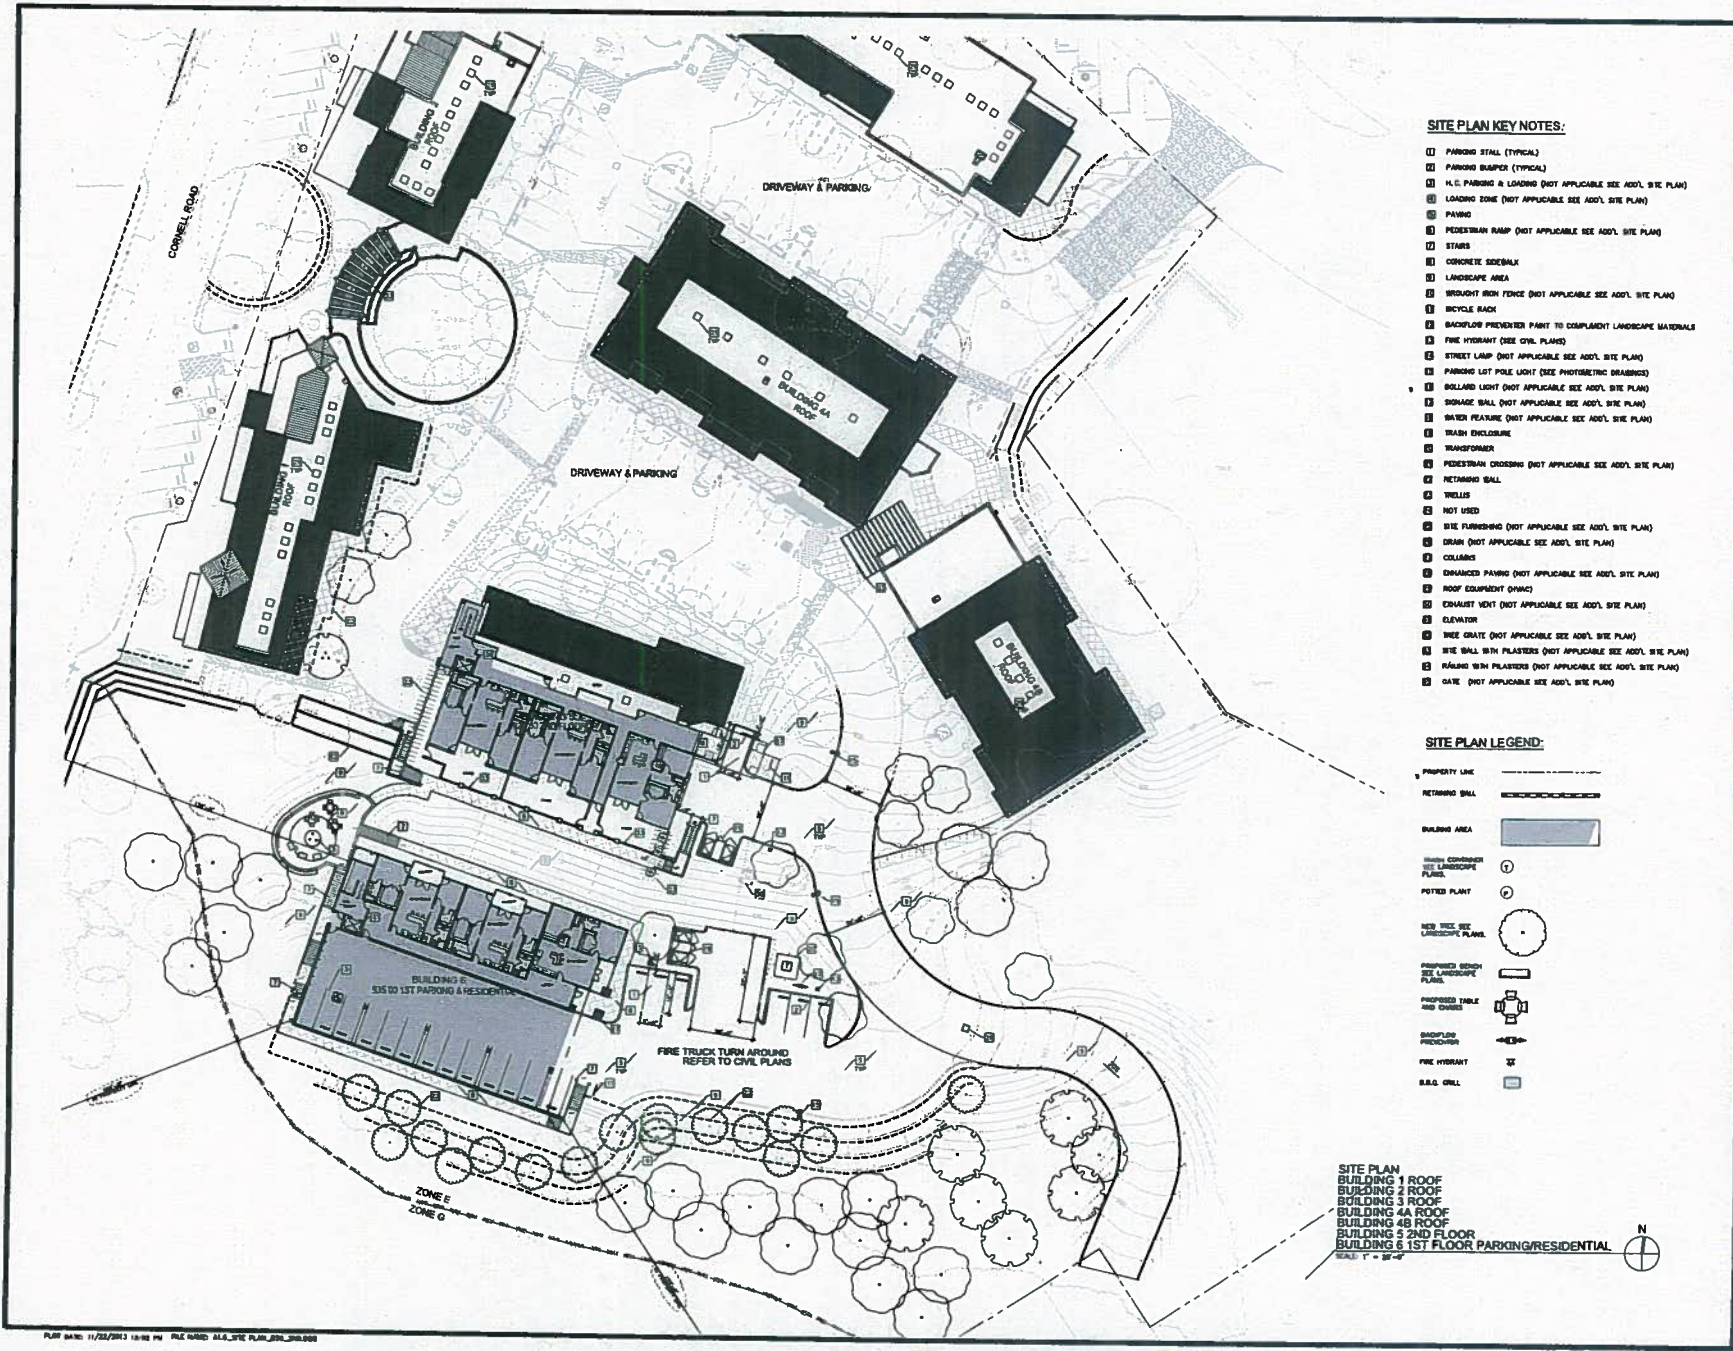

SITE PLAN KEY NOTES:

- 1) PARKING STALL (TYPICAL)
- 2) PARKING BUMPER (TYPICAL)
- 3) H.C. PARKING & LOADING (NOT APPLICABLE SEE ADD'L SITE PLAN)
- 4) LOADING ZONE (NOT APPLICABLE SEE ADD'L SITE PLAN)
- 5) PAVING
- 6) PEDESTRIAN RAMP (NOT APPLICABLE SEE ADD'L SITE PLAN)
- 7) STAIRS
- 8) CONCRETE SIDEWALK
- 9) LANDSCAPE AREA
- 10) BROUGHT IRON FENCE (NOT APPLICABLE SEE ADD'L SITE PLAN)
- 11) BICYCLE RACK
- 12) BACKFLOW PREVENTER PART TO COMPLIMENT LANDSCAPE MATERIALS
- 13) FIRE HYDRANT (SEE CIVIL PLANS)
- 14) STREET LAMP (NOT APPLICABLE SEE ADD'L SITE PLAN)
- 15) PARKING LOT POLE LIGHT (SEE PHOTOGRAPHIC DRAWINGS)
- 18) WATER FEATURE (NOT APPLICABLE SEE ADD'L SITE PLAN)
- 19) TRASH ENCLOSURE
- 20) TRANSFORMER
- 21) PEDESTRIAN CROSSING (NOT APPLICABLE SEE ADD'L SITE PLAN)
- 22) RETAINING WALL
- 23) TRELLIS
- 24) NOT USED
- 25) SITE FURNISHING (NOT APPLICABLE SEE ADD'L SITE PLAN)
- 26) DRAIN (NOT APPLICABLE SEE ADD'L SITE PLAN)
- 27) COLUMNS
- 29) ROOF EQUIPMENT (N/A)
- 30) EXHAUST VENT (NOT APPLICABLE SEE ADD'L SITE PLAN)
- 31) ELEVATOR
- 33) SITE WALL WITH PLASTERS (NOT APPLICABLE SEE ADD'L SITE PLAN)
- 34) RAILING WITH PLASTERS (NOT APPLICABLE SEE ADD'L SITE PLAN)
- 35) GATE (NOT APPLICABLE SEE ADD'L SITE PLAN)

SITE PLAN LEGEND:

- PROPERTY LINE
- RETAINING WALL
- BUILDING AREA
- POTTED PLANT
- HER TREE SEE LANDSCAPE PLANS
- PROPOSED BENCH SEE LANDSCAPE PLANS
- PROPOSED TABLE AND CHAIRS
- FIRE HYDRANT
- S.A.C. GRILL

SITE PLAN
 BUILDING 1 ROOF
 BUILDING 2 ROOF
 BUILDING 3 ROOF
 BUILDING 4A ROOF
 BUILDING 4B ROOF
 BUILDING 5 2ND FLOOR
 BUILDING 6 1ST FLOOR PARKING/RESIDENTIAL
 SCALE 1" = 30'-0"



© Copyright, Heathcote & Associates, 11/27/2013

CORNERSTONE
 ARCHITECTS, CALIFORNIA
 ADDRESS ROAD



Heathcote & Associates
 Architecture
 3398 Willow Lane
 Westlake Village
 California Suite 200
 Phone 805-497-4700

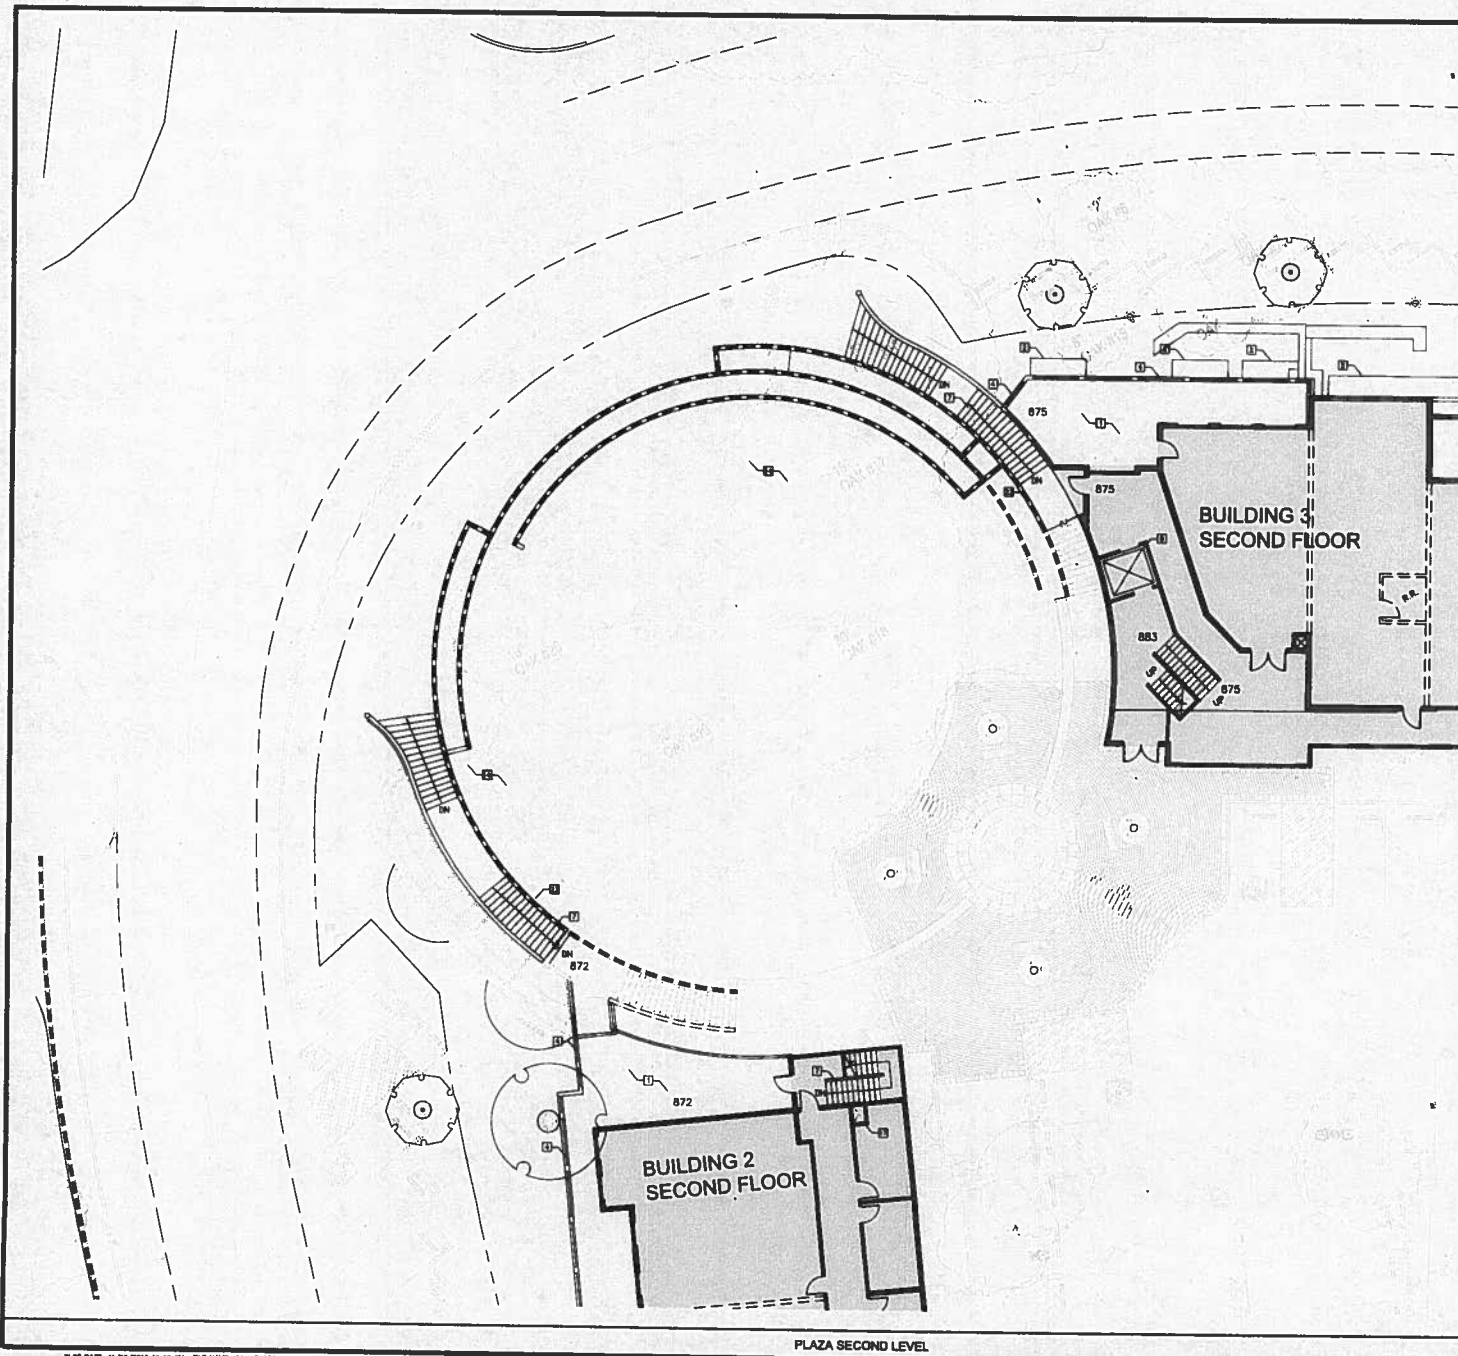

LEGEND:

- RETAINMENT WALL
- SEWER & RAIN
- SEWER & RAIN
- DRILL
- CONCRETE WALL SPINNA
- RETAINING WALL
- TRASH ENCLOSURE
- SEE LANDSCAPE PLAN
- POTTED PLANT
- PROPOSED BENCH
- SEE LANDSCAPE PLAN
- PROPOSED TABLE AND CHAIRS
- BADOLLO PREVENTER
- FIRE HYDRANT
- R.G. CHILL

KEY NOTES

- 1 BALCONY
- 2 AMBING
- 3 EXHAUST VENT (NOT APPLICABLE SEE ADOT. FLOOR PLAN)
- 4 RAILING
- 5 TRILLES (NOT APPLICABLE SEE ADOT. FLOOR PLAN)
- 6 COLUMN (NOT APPLICABLE SEE ADOT. FLOOR PLAN)
- 7 STAIRS
- 8 ELEVATOR
- 9 STREET LAMP (NOT APPLICABLE SEE ADOT. FLOOR PLAN)
- 10 PARKING LOT POLE LIGHT (NOT APPLICABLE SEE ADOT. FLOOR PLAN)
- 11 BOLLARD LIGHT (NOT APPLICABLE SEE ADOT. FLOOR PLAN)
- 12 BROADCAST HIGH FENCE (NOT APPLICABLE SEE ADOT. FLOOR PLAN)
- 13 SIDEWALK (NOT APPLICABLE SEE ADOT. FLOOR PLAN)
- 14 LANDSCAPING
- 15 PAVING (NOT APPLICABLE SEE ADOT. FLOOR PLAN)
- 16 SEE PAVING (NOT APPLICABLE SEE ADOT. FLOOR PLAN)
- 17 HVAC SHAFT (NOT APPLICABLE SEE ADOT. FLOOR PLAN)
- 18 BASED CONCRETE CURB
- 19 BEE RACK (NOT APPLICABLE SEE ADOT. FLOOR PLAN)
- 20 FIRE HYDRANT (NOT APPLICABLE SEE ADOT. FLOOR PLAN)
- 21 BADOLLO PREVENTER (NOT APPLICABLE SEE ADOT. FLOOR PLAN)
- 22 TREE BRATE (NOT APPLICABLE SEE ADOT. FLOOR PLAN)
- 23 RETAINING WALL
- 24 SEE WALL WITH PLANTERS (NOT APPLICABLE SEE ADOT. FLOOR PLAN)
- 25 RAILING WITH PLANTERS (NOT APPLICABLE SEE ADOT. FLOOR PLAN)
- 26 PEDESTRIAN RAMP (NOT APPLICABLE SEE ADOT. FLOOR PLAN)
- 27 WALL MOUNTED LIGHT FIXTURE (NOT APPLICABLE SEE ADOT. FLOOR PLAN)
- 28 FOUNTAIN (NOT APPLICABLE SEE ADOT. FLOOR PLAN)
- 29 TRANSFORMER (NOT APPLICABLE SEE ADOT. FLOOR PLAN)
- 30 TRASH ENCLOSURE (NOT APPLICABLE SEE ADOT. FLOOR PLAN)
- 31 ENHANCED PAVING (NOT APPLICABLE SEE ADOT. FLOOR PLAN)
- 32 H.C. SIGN (NOT APPLICABLE SEE ADOT. FLOOR PLAN)
- 33 PARKING BARRIER (NOT APPLICABLE SEE ADOT. FLOOR PLAN)
- 34 H.C. PARKING STALL (NOT APPLICABLE SEE ADOT. FLOOR PLAN)
- 35 DRIVE (NOT APPLICABLE SEE ADOT. FLOOR PLAN)
- 36 14" HIGH SEAT WALL (NOT APPLICABLE SEE ADOT. FLOOR PLAN)

REVISIONS

SHADING COPY
 DESIGNED FILE
 DATE
 11/21/2013
 SCALE
 JOB NO.
 1000




CORNERSTONE
 ARCHITECTURE



Heathcote
 Architecture
 3395 Willow Lane
 Westlake Village
 California Suite 200
 Phone 805-497-4700

SHEET
A2.2

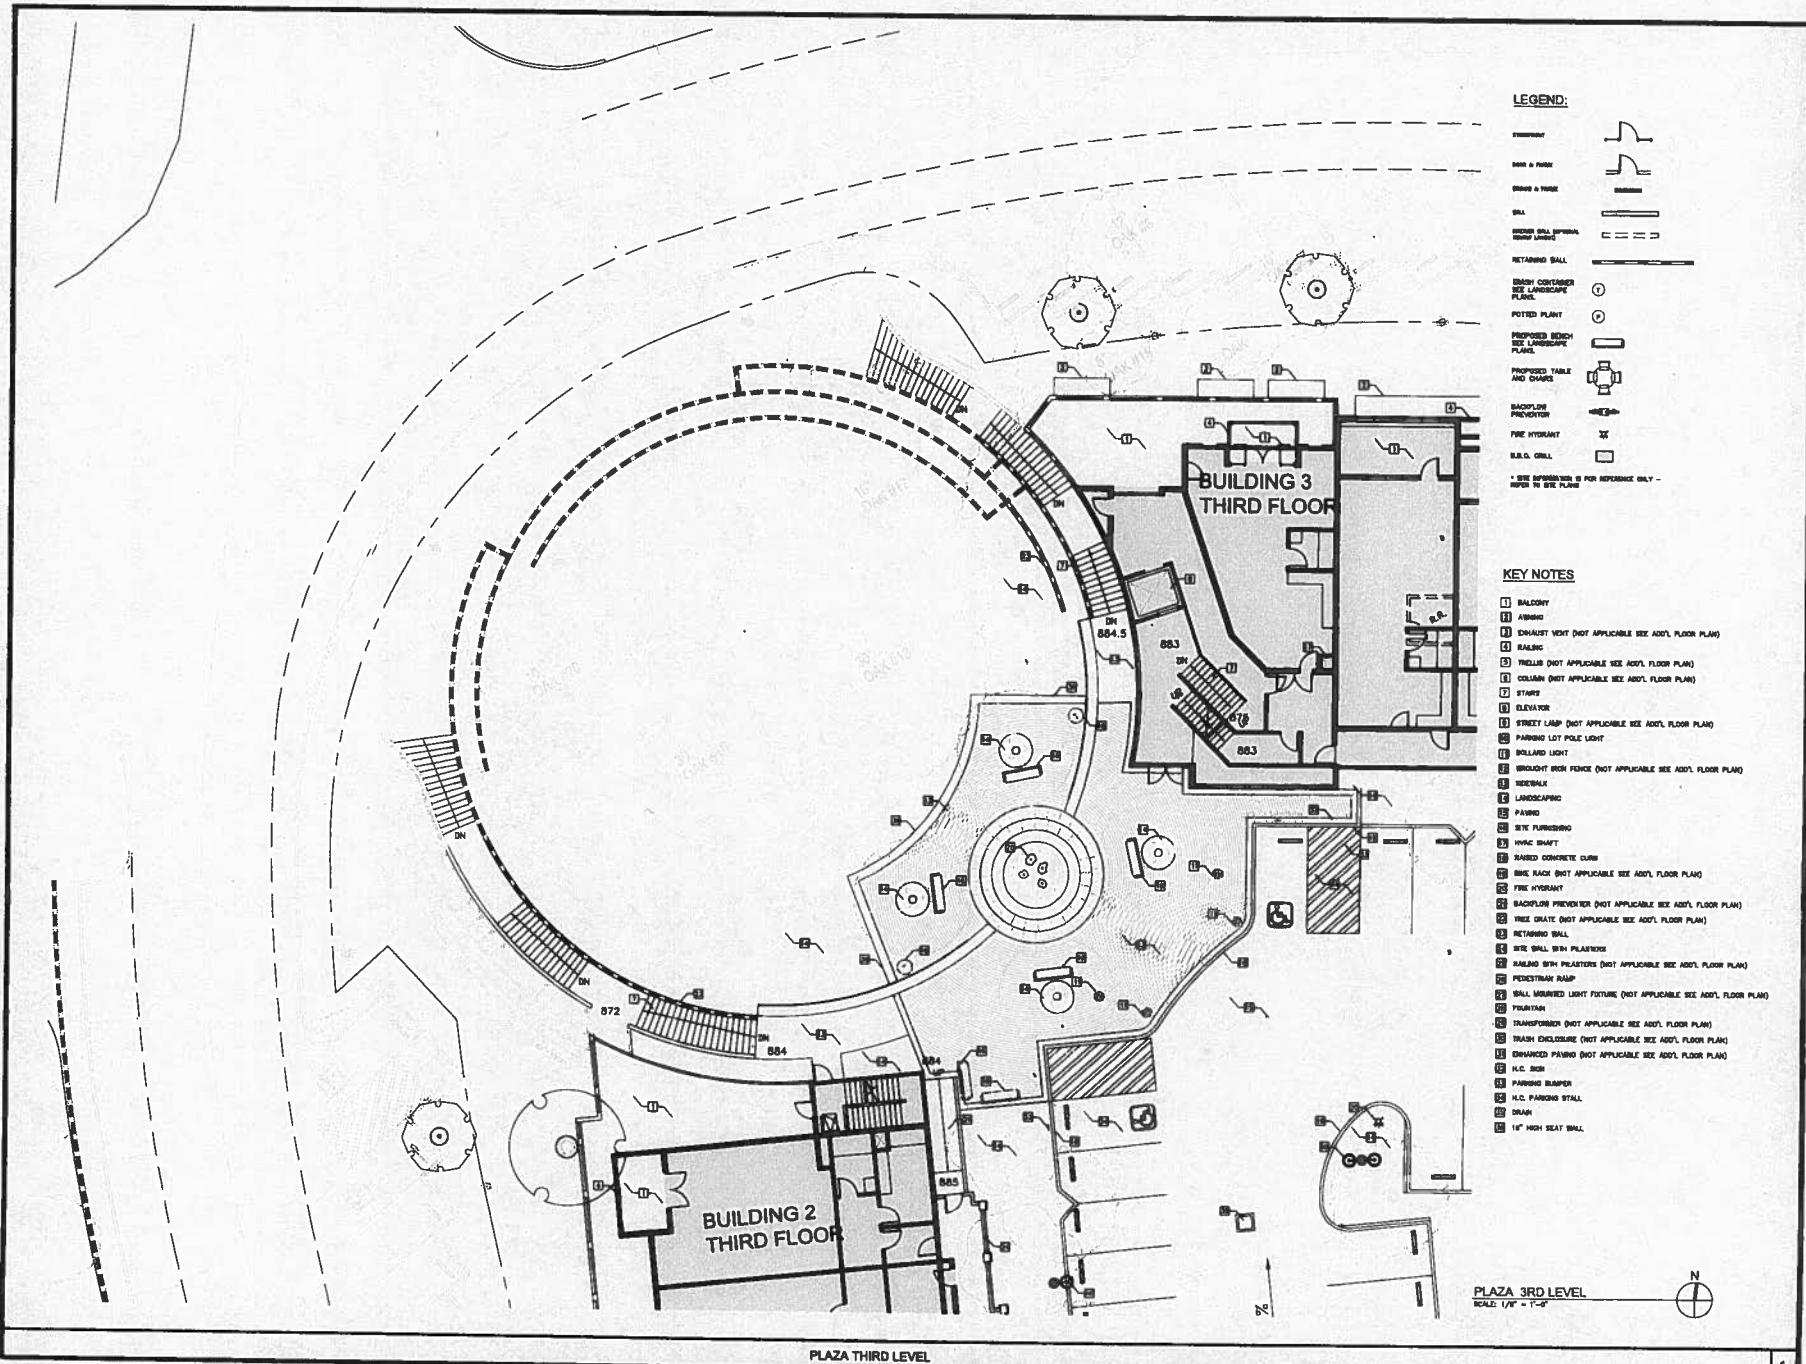

LEGEND:

- STAIRWAY
- POTTED PLANT
- PROPOSED BENCH
- PROPOSED TABLE AND CHAIRS
- BACKFLOW PREVENTOR
- FIRE HYDRANT
- S.I.D. GRILL

KEY NOTES

- 1 BALCONY
- 2 AIRING
- 3 EXHAUST VENT (NOT APPLICABLE SEE ADJ. FLOOR PLAN)
- 4 RAILING
- 5 TRUSS (NOT APPLICABLE SEE ADJ. FLOOR PLAN)
- 6 COLUMN (NOT APPLICABLE SEE ADJ. FLOOR PLAN)
- 7 STAIRS
- 8 ELEVATOR
- 9 STREET LAMP (NOT APPLICABLE SEE ADJ. FLOOR PLAN)
- 10 PARKING LOT POLE LIGHT
- 11 BILLBOARD LIGHT
- 12 BRIGHT SIGN FENCE (NOT APPLICABLE SEE ADJ. FLOOR PLAN)
- 13 HEDERLITE
- 14 LANDSCAPING
- 15 PAVING
- 16 SITE FURNISHING
- 17 HVAC SHAFT
- 18 RAMPED CONCRETE CURB
- 19 BIKE RACK (NOT APPLICABLE SEE ADJ. FLOOR PLAN)
- 20 FIRE HYDRANT
- 21 BACKFLOW PREVENTOR (NOT APPLICABLE SEE ADJ. FLOOR PLAN)
- 22 TREE GRATE (NOT APPLICABLE SEE ADJ. FLOOR PLAN)
- 23 RETAINING WALL
- 24 SITE WALL WITH PLASTER
- 25 RAILING WITH PLASTER (NOT APPLICABLE SEE ADJ. FLOOR PLAN)
- 26 PEDESTRIAN RAMP
- 27 WALL MOUNTED LIGHT FIXTURE (NOT APPLICABLE SEE ADJ. FLOOR PLAN)
- 28 TRANSPARENT (NOT APPLICABLE SEE ADJ. FLOOR PLAN)
- 29 TRASH ENCLOSURE (NOT APPLICABLE SEE ADJ. FLOOR PLAN)
- 30 ENHANCED PAVING (NOT APPLICABLE SEE ADJ. FLOOR PLAN)
- 31 A.C. BOX
- 32 PARKING BLANPER
- 33 A.C. PARKING STALL
- 34 DRAIN
- 35 14" HIGH SEAT BALL

PLAZA 3RD LEVEL

REVISION

DESIGNED BY
CORNERSTONE
DATE
11/27/2013
SCALE
JOB NO.
1000



Copyright: Cornerstone Architecture
All Rights Reserved


CORNERSTONE

ADDITIONAL ROAD



Architecture
3396 Willow Lane
Westlake Village
California Suite 200
Phone 805-497-4700

SHEET
A2.3

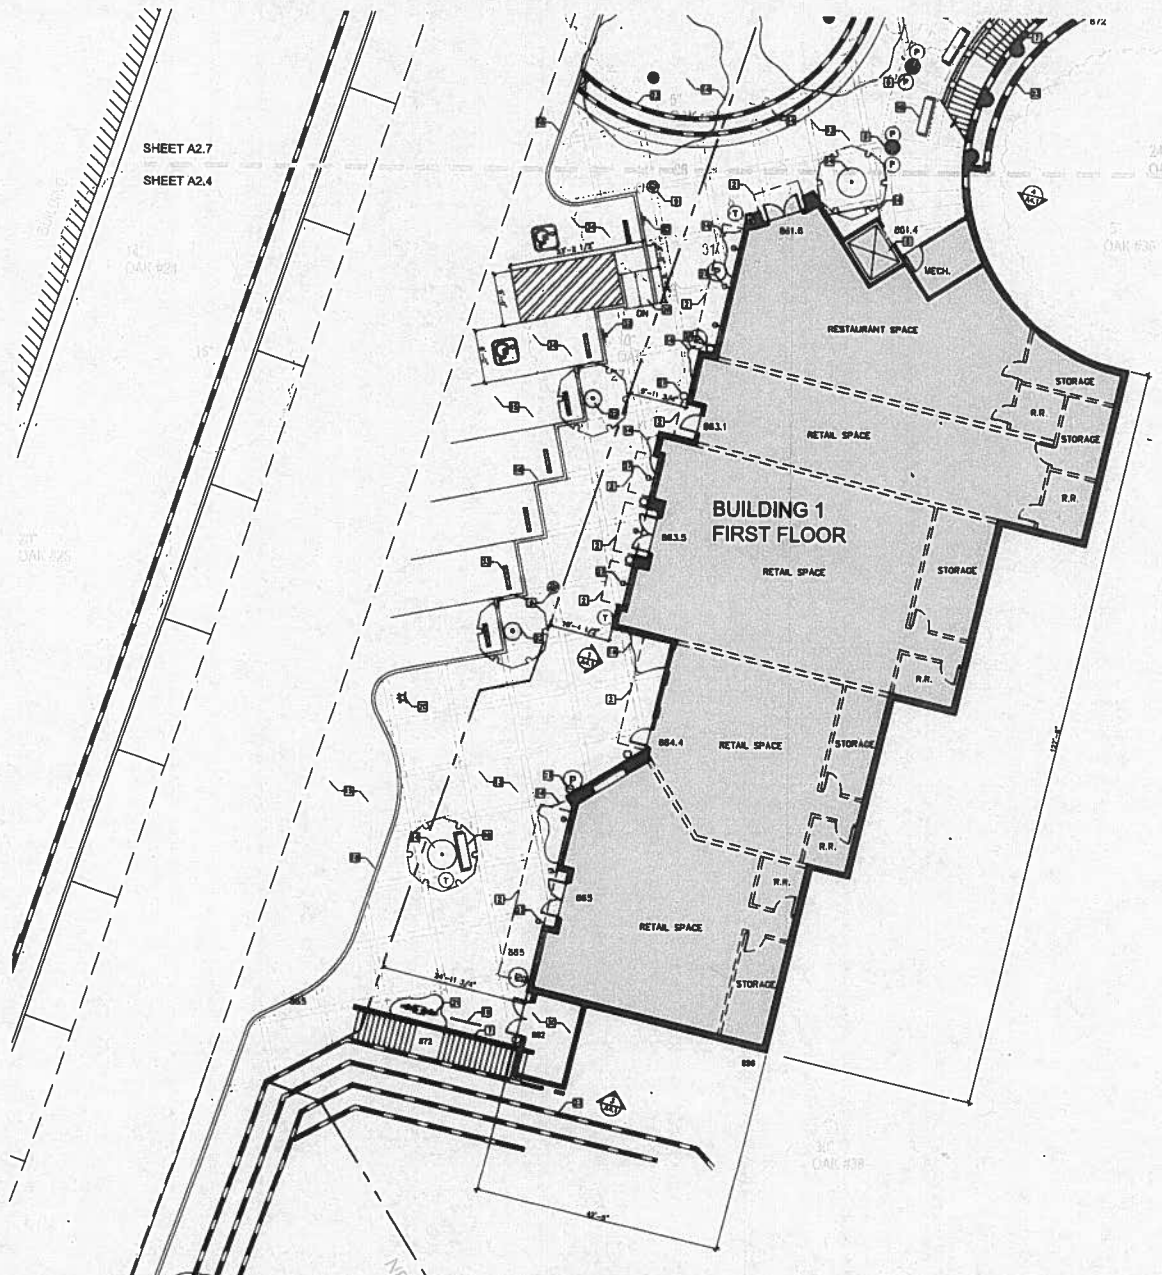

SHEET A2.7
SHEET A2.4

LEGEND:

- FIREWALL
- WALL
- WALL WITH GLASS
- WALL WITH GLASS AND METAL
- RETAINING WALL
- TRASH CONTAINER
- POTTED PLANT
- PROPOSED BENCH
- PROPOSED TABLE AND CHAIRS
- BACKFLOW PREVENTOR
- FIRE HYDRANT
- S.A.C. CILL

KEY NOTES

- BALCONY (NOT APPLICABLE SEE ADJL. FLOOR PLAN)
- STAIRS
- ELEVATOR
- STREET LAMP
- PARKING LOT POLE LIGHT (NOT APPLICABLE SEE ADJL. FLOOR PLAN)
- BUILDING LIGHT (NOT APPLICABLE SEE ADJL. FLOOR PLAN)
- BROUGHT IRON FENCE (NOT APPLICABLE SEE ADJL. FLOOR PLAN)
- BICYCLEWALK
- LANDSCAPING
- PAVING
- SITE FURNISHING
- TRASH SHUFF
- BASED CONCRETE CURB
- BIKE RACK
- FIRE HYDRANT
- BACKFLOW PREVENTER
- WIRE GRAZE
- RETAINING WALL
- SITE WALL WITH PLASTERS (NOT APPLICABLE SEE ADJL. FLOOR PLAN)
- BASEING WITH PLASTERS (NOT APPLICABLE SEE ADJL. FLOOR PLAN)
- PEDESTRIAN RAMP
- WALL MOUNTED LIGHT FIXTURE
- FOUNTAIN (NOT APPLICABLE SEE ADJL. FLOOR PLAN)
- TRANSFORMER (NOT APPLICABLE SEE ADJL. FLOOR PLAN)
- TRASH ENCLOSURE
- ENHANCED PAVING (NOT APPLICABLE SEE ADJL. FLOOR PLAN)
- N.C. SIGN
- PARKING MARKER
- N.C. PARKING STALL
- DRAIN (NOT APPLICABLE SEE ADJL. FLOOR PLAN)

REVISION

DATE: 11/22/2013
JOB NO: 1000

CORNERSTONE
ACTUAL ROAD




Architecture
3395 Wilcox Lane
Westlake, California 91361
Phone 805-497-4700

SHEET
A2.4

BUILDING 1 - 1ST FLOOR PLAN
SCALE 1/8" = 1'-0"

BUILDING FLOOR PLAN - 1

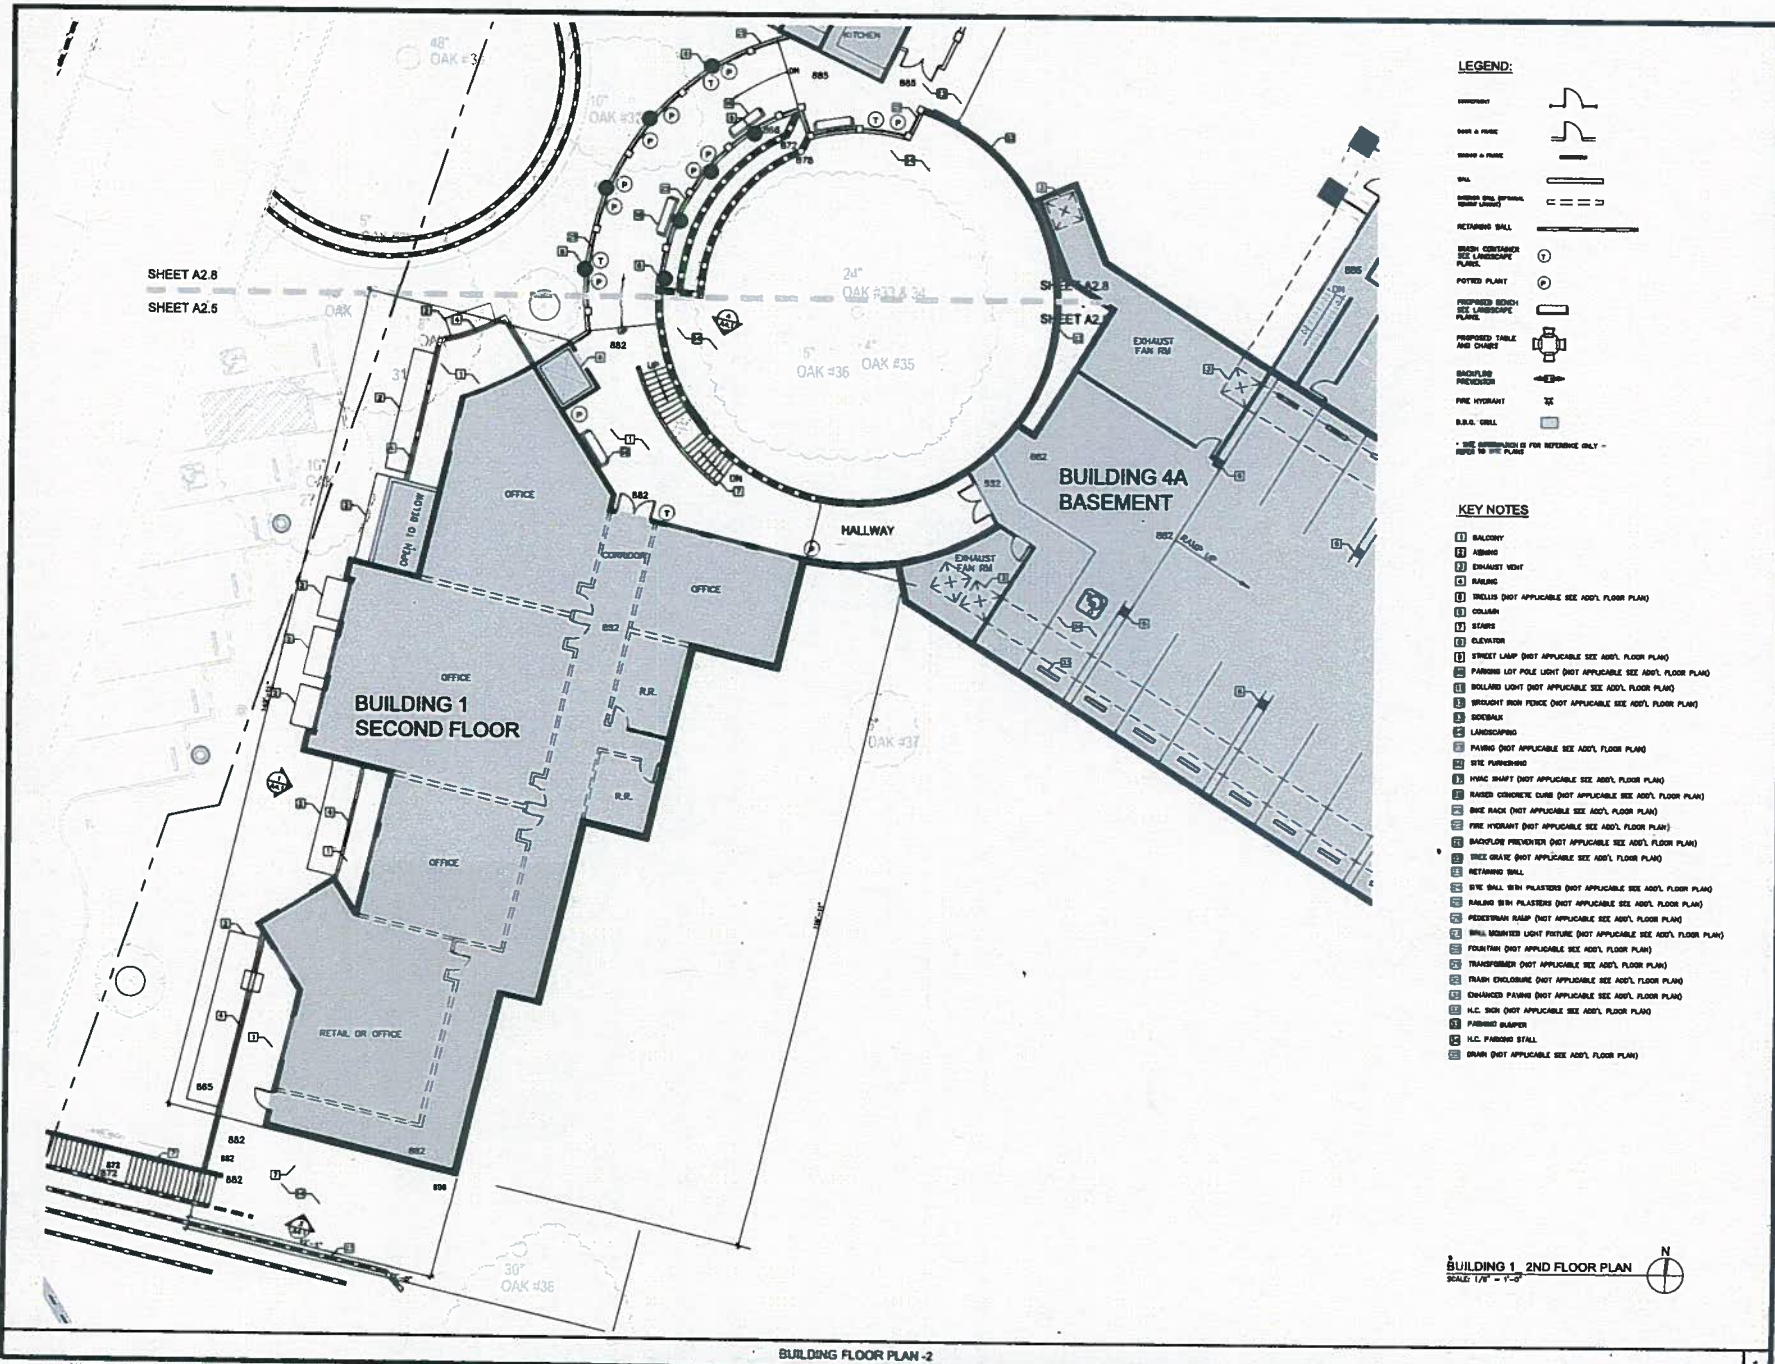

SHEET A2.8
SHEET A2.5

- LEGEND:**
- STAIRWELL
 - DOOR & FRAME
 - WINDOW & FRAME
 - WALL
 - RETAINING WALL
 - BATH CONTAINER SEE LANDSCAPE PLAN
 - POTTED PLANT
 - PROPAGATED BENCH SEE LANDSCAPE PLAN
 - PROPAGATED TABLE AND CHAIRS
 - BACKFLOW PREVENTER
 - FIRE HYDRANT
 - B.S.G. CHILL
- * SEE DIMENSIONS OF FIRE REFERENCE ONLY - REFER TO THE PLAN

- KEY NOTES**
- 1 BALCONY
 - 2 ABWING
 - 3 EXHAUST VENT
 - 4 RAILING
 - 5 TRELLIS (NOT APPLICABLE SEE ADJ. FLOOR PLAN)
 - 6 COLUMN
 - 7 STAIRS
 - 8 ELEVATOR
 - 9 STREET LAMP (NOT APPLICABLE SEE ADJ. FLOOR PLAN)
 - 10 PARKING LOT POLE LIGHT (NOT APPLICABLE SEE ADJ. FLOOR PLAN)
 - 11 BOLLARD LIGHT (NOT APPLICABLE SEE ADJ. FLOOR PLAN)
 - 12 BRIGHT SIGN FENCE (NOT APPLICABLE SEE ADJ. FLOOR PLAN)
 - 13 SIDEWALK
 - 14 LANDSCAPING
 - 15 PAVING (NOT APPLICABLE SEE ADJ. FLOOR PLAN)
 - 16 SITE FURNISHING
 - 17 HVAC SHAFT (NOT APPLICABLE SEE ADJ. FLOOR PLAN)
 - 18 RAISED CONCRETE CURB (NOT APPLICABLE SEE ADJ. FLOOR PLAN)
 - 19 BIKE RACK (NOT APPLICABLE SEE ADJ. FLOOR PLAN)
 - 20 FIRE HYDRANT (NOT APPLICABLE SEE ADJ. FLOOR PLAN)
 - 21 BACKFLOW PREVENTER (NOT APPLICABLE SEE ADJ. FLOOR PLAN)
 - 22 TREE GRAVE (NOT APPLICABLE SEE ADJ. FLOOR PLAN)
 - 23 RETAINING WALL
 - 24 SITE WALL WITH PLASTER (NOT APPLICABLE SEE ADJ. FLOOR PLAN)
 - 25 RAILING WITH PLASTER (NOT APPLICABLE SEE ADJ. FLOOR PLAN)
 - 26 PEDESTRIAN RAMP (NOT APPLICABLE SEE ADJ. FLOOR PLAN)
 - 27 WALL MOUNTED LIGHT FIXTURE (NOT APPLICABLE SEE ADJ. FLOOR PLAN)
 - 28 FOUNTAIN (NOT APPLICABLE SEE ADJ. FLOOR PLAN)
 - 29 TRANSFORMER (NOT APPLICABLE SEE ADJ. FLOOR PLAN)
 - 30 TRASH ENCLOSURE (NOT APPLICABLE SEE ADJ. FLOOR PLAN)
 - 31 ENHANCED PAVING (NOT APPLICABLE SEE ADJ. FLOOR PLAN)
 - 32 H.C. SIGN (NOT APPLICABLE SEE ADJ. FLOOR PLAN)
 - 33 PARKING SIGNPOST
 - 34 H.C. PARKING SIGN
 - 35 DRINK (NOT APPLICABLE SEE ADJ. FLOOR PLAN)

REVISION

DATE	11/27/2013
SCALE	1/8" = 1'-0"
JOB NO.	

Project: **CORNERSTONE**





Heathcote & Associates
 Architecture
 3396 Wilcox Lane
 Westlake Village
 California Suite 200
 Phone 805-497-4700

BUILDING 1 2ND FLOOR PLAN
 SCALE 1/8" = 1'-0"



CORNELL ROA

SHEET A2.9
SHEET A2.6

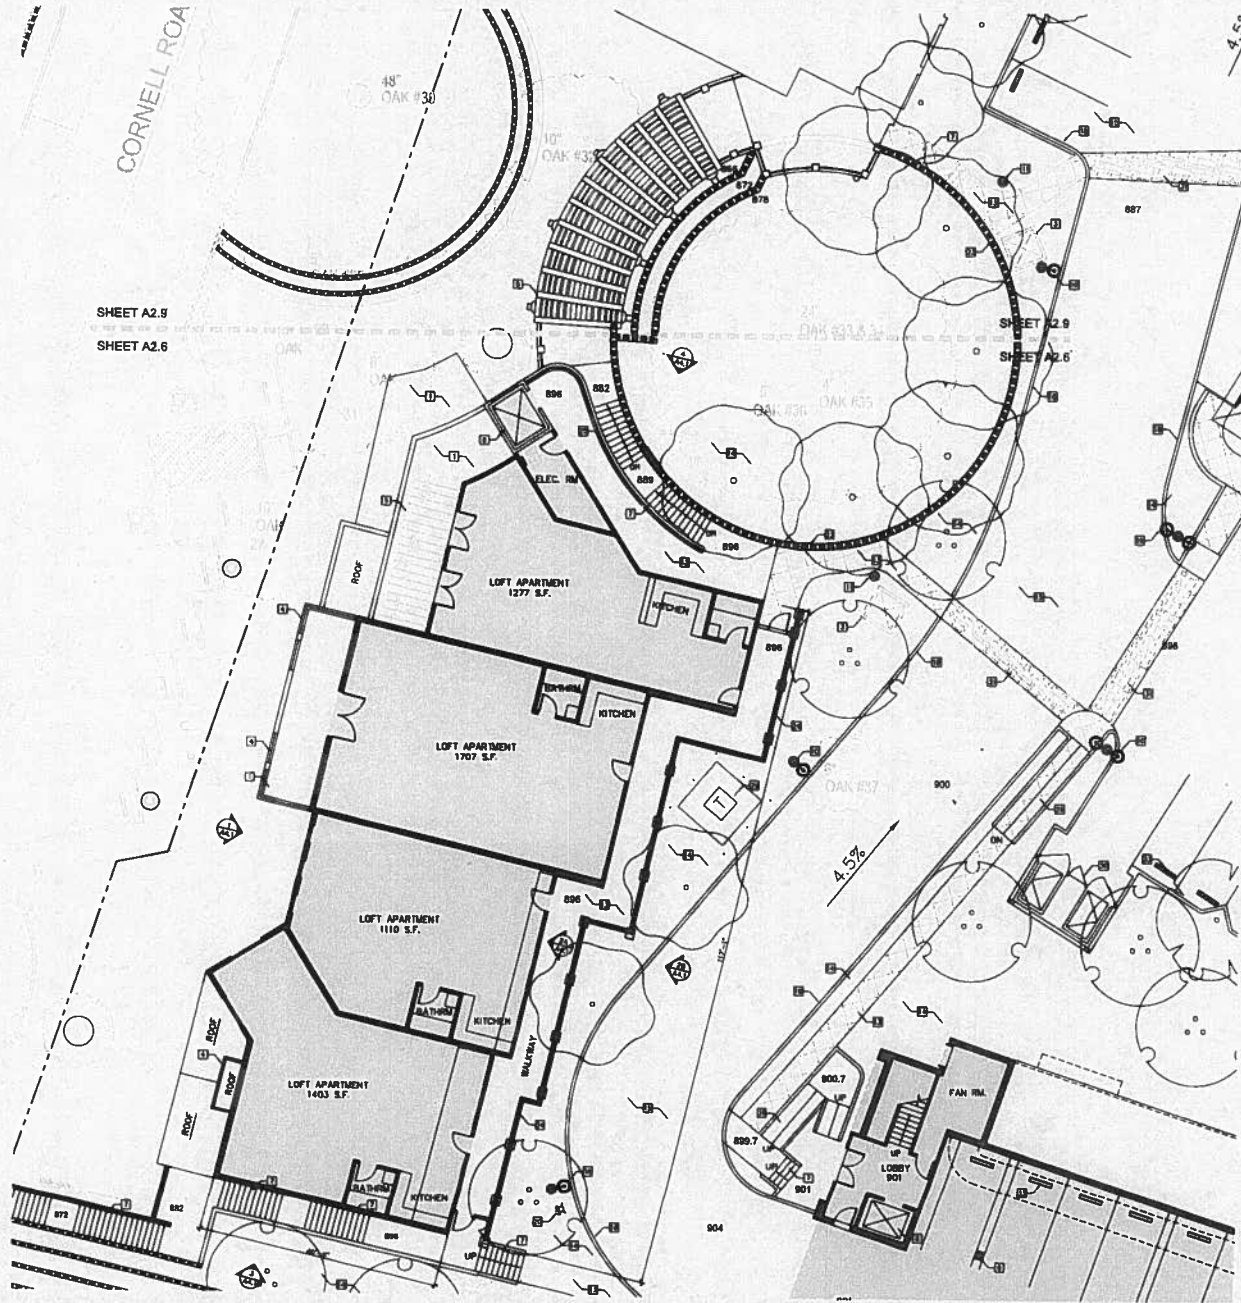

LEGEND:

- REINFORCEMENT
- DOOR & FRAME
- WINDOW & FRAME
- SKILL
- GLASS (SEE OPTION SHEET LAYOUT)
- RETAINING WALL
- TRASH CONTAINER SEE LANDSCAPE PLAN
- POTTED PLANT
- PROPOSED BENCH SEE LANDSCAPE PLAN
- PROPOSED TABLE AND CHAIRS
- BACKFLOW PREVENTER
- FIRE HYDRANT
- S.E.D. CHILL

KEY NOTES

- 1 BALCONY
- 2 AIRBOX (NOT APPLICABLE SEE ADD'L FLOOR PLAN)
- 3 DOWNST VENT
- 4 RADING
- 5 WELLS
- 6 COLUMN (NOT APPLICABLE SEE ADD'L FLOOR PLAN)
- 7 STAIRS
- 8 ELEVATOR
- 9 STREET LAMP (NOT APPLICABLE SEE ADD'L FLOOR PLAN)
- 10 PARKING LOT POLE LIGHT
- 11 BOLLARD LIGHT
- 12 BROUGHT IRON FENCE (NOT APPLICABLE SEE ADD'L FLOOR PLAN)
- 13 SIDEWALK
- 14 LANDSCAPING
- 15 PAVING
- 16 SITE FURNISHING (NOT APPLICABLE SEE ADD'L FLOOR PLAN)
- 17 HVAC SHAFT (NOT APPLICABLE SEE ADD'L FLOOR PLAN)
- 18 RAZED CONCRETE CURB
- 19 BIKE RACK (NOT APPLICABLE SEE ADD'L FLOOR PLAN)
- 20 FIRE HYDRANT
- 21 BACKFLOW PREVENTER (NOT APPLICABLE SEE ADD'L FLOOR PLAN)
- 22 FINE CRATE (NOT APPLICABLE SEE ADD'L FLOOR PLAN)
- 23 RETAINING WALL
- 24 SITE BALL SIGN PLASTERS
- 25 PAILING WITH PLASTERS
- 26 PEDESTRIAN RAMP
- 27 WALL MOUNTED LIGHT FIXTURE (NOT APPLICABLE SEE ADD'L FLOOR PLAN)
- 28 FOUNTAIN (NOT APPLICABLE SEE ADD'L FLOOR PLAN)
- 29 TRANSFORMER
- 30 WASH ENCLOSURE
- 31 ENHANCED PAVING
- 32 H.C. SIGN (NOT APPLICABLE SEE ADD'L FLOOR PLAN)
- 33 PARKING BARRIERS
- 34 H.C. PARKING STALL (NOT APPLICABLE SEE ADD'L FLOOR PLAN)
- 35 DRAIN (NOT APPLICABLE SEE ADD'L FLOOR PLAN)

BUILDING 1, 3RD FLOOR PLAN
SCALE: 1/8" = 1'-0"



REVISIONS

ISSUED BY: CIVIL/ENR
DATE: 11/21/2013
SCALE: 1/8" = 1'-0"



CORNERSTONE






Heathcote & Associates

Architecture

3396 Willow Lane
Westlake, California
Suite 200
Phone 805-497-4700

SHEET

A2.6

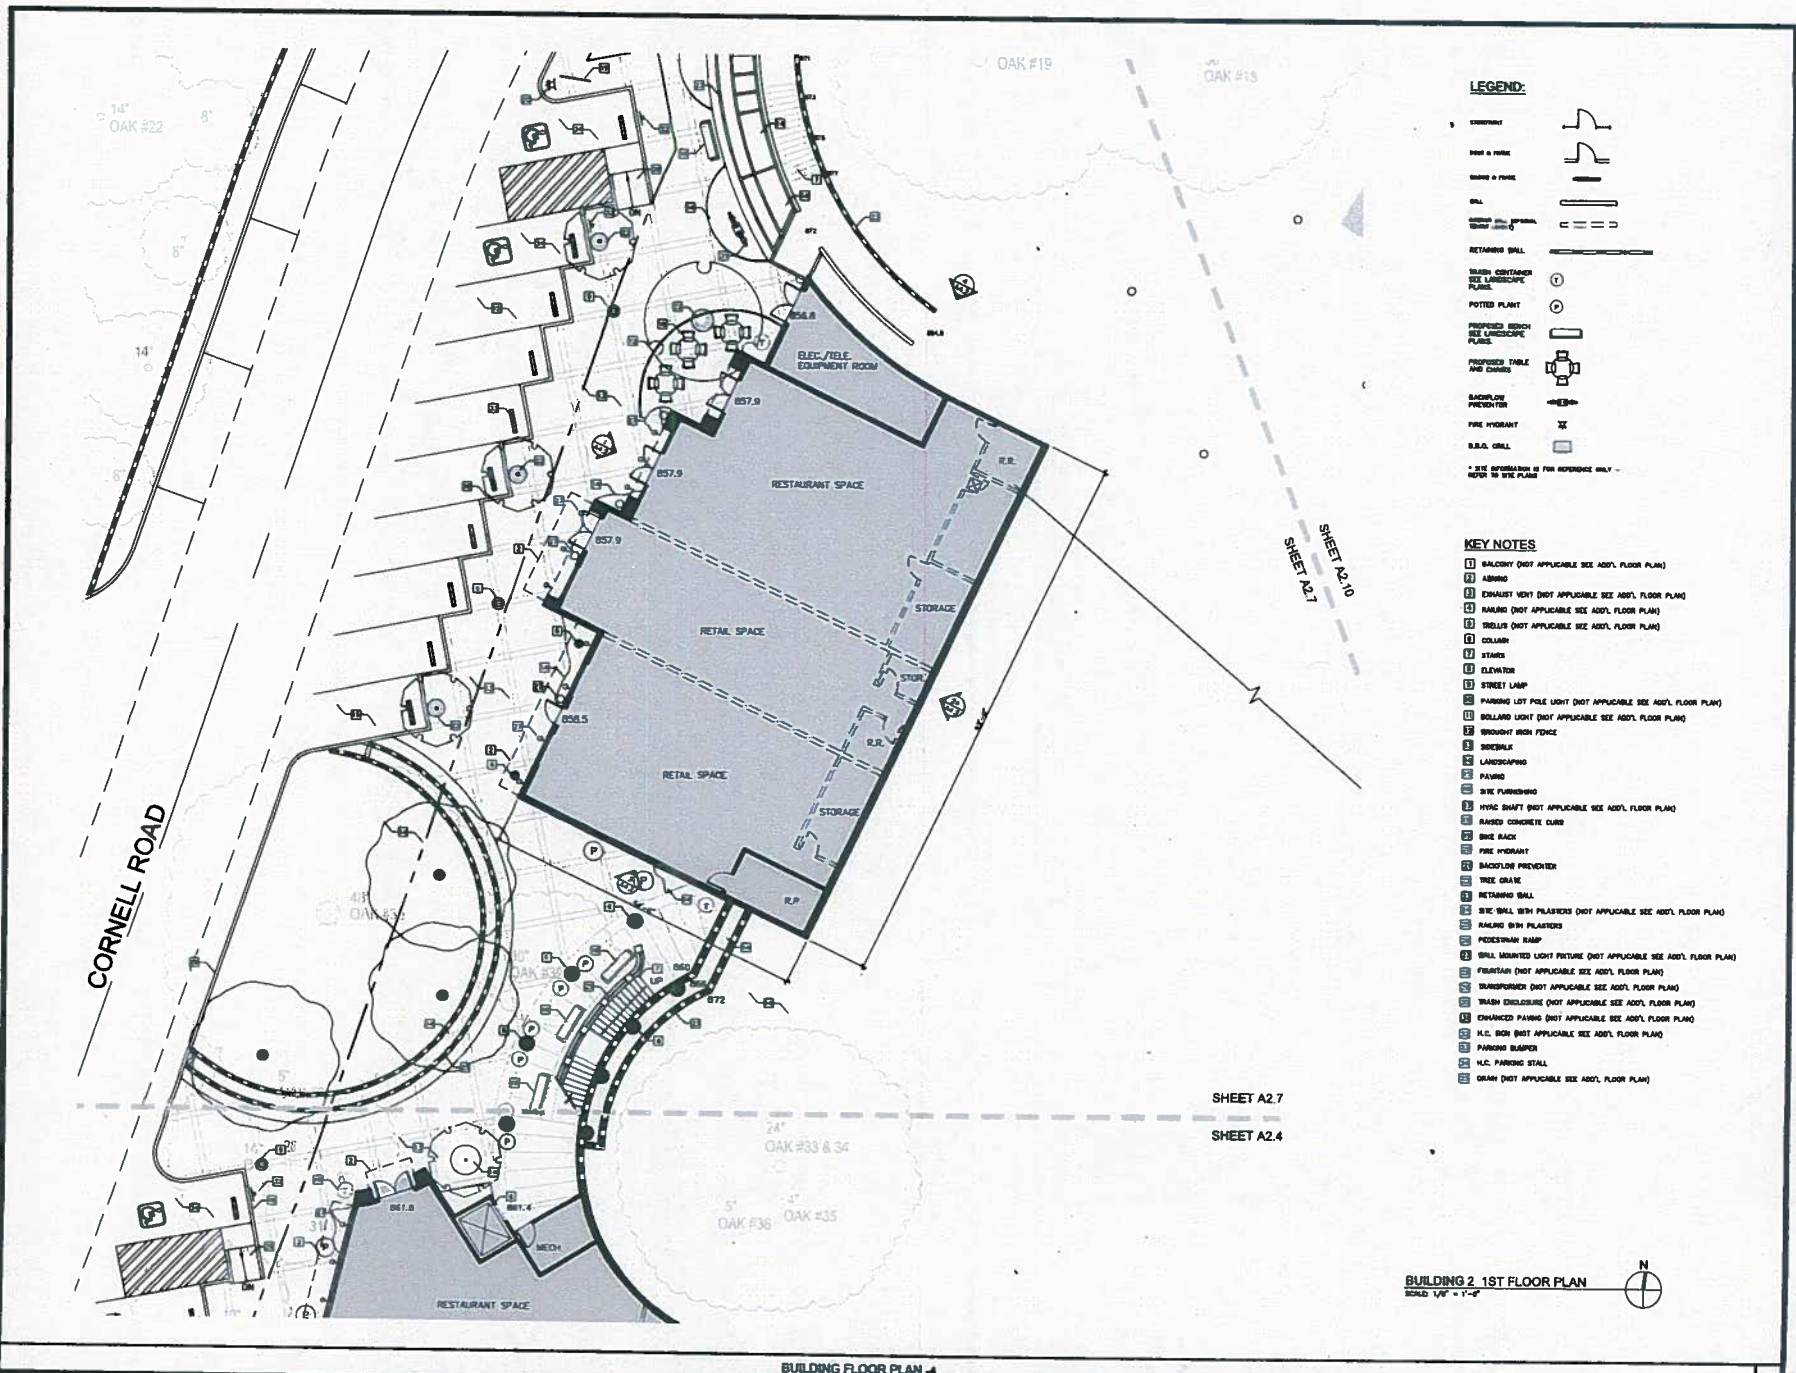

- LEGEND:**
 - BALL
 - RETAINING WALL
 - POTTED PLANT
 - PROPOSED BENCH SEE LANDSCAPE PLAN
 - PROPOSED TABLE AND CHAIRS
 - BACKFLOW PREVENTER
 - FIRE HYDRANT
 - S.B.A. GRILL
- *SEE DIMENSION IN PLAN REFERENCE ONLY - REFER TO SITE PLAN

- KEY NOTES**
- 1 BALCONY (NOT APPLICABLE SEE ADD'L FLOOR PLAN)
 - 2 ABWING
 - 3 EXHAUST VENT (NOT APPLICABLE SEE ADD'L FLOOR PLAN)
 - 4 RAILING (NOT APPLICABLE SEE ADD'L FLOOR PLAN)
 - 5 TRILLER (NOT APPLICABLE SEE ADD'L FLOOR PLAN)
 - 6 COLUMN
 - 7 STAIRS
 - 8 ELEVATOR
 - 9 STREET LAMP
 - 10 PARKING LOT POLE LIGHT (NOT APPLICABLE SEE ADD'L FLOOR PLAN)
 - 11 BOLLARD LIGHT (NOT APPLICABLE SEE ADD'L FLOOR PLAN)
 - 13 SIDEWALK
 - 14 LANDSCAPING
 - 15 PAVING
 - 16 SITE FURNISHING
 - 17 HVAC DUCT (NOT APPLICABLE SEE ADD'L FLOOR PLAN)
 - 18 RAISED CONCRETE CURB
 - 19 BIKE RACK
 - 20 FIRE HYDRANT
 - 21 BACKFLOW PREVENTER
 - 22 TREE GRAVE
 - 23 RETAINING WALL
 - 24 SIE WALL WITH PLASTER (NOT APPLICABLE SEE ADD'L FLOOR PLAN)
 - 25 PAINTING WITH PLASTER
 - 26 PEDESTRIAN RAMP
 - 27 WALL MOUNTED LIGHT FIXTURE (NOT APPLICABLE SEE ADD'L FLOOR PLAN)
 - 29 TRANSFORMER (NOT APPLICABLE SEE ADD'L FLOOR PLAN)
 - 30 WASH ENCLOSURE (NOT APPLICABLE SEE ADD'L FLOOR PLAN)
 - 31 ENHANCED PAVING (NOT APPLICABLE SEE ADD'L FLOOR PLAN)
 - 32 H.C. BOX (NOT APPLICABLE SEE ADD'L FLOOR PLAN)
 - 33 PARKING BLASPER
 - 34 H.C. PARKING STALL
 - 35 DRAIN (NOT APPLICABLE SEE ADD'L FLOOR PLAN)

REVISIONS

DATE: 11/22/2013
 SCALE: 1/8" = 1'-0"
 SHEET: A2.7

CORNERSTONE
 AUDUBON ROAD




Heathcote
 Architecture
 3396 Willow Lane
 Westlake Village
 California Suite 200
 Phone 805-497-4700

A2.7

BUILDING 2, 1ST FLOOR PLAN
 SIGNED: VLF - VLF



BUILDING FLOOR PLAN - 4

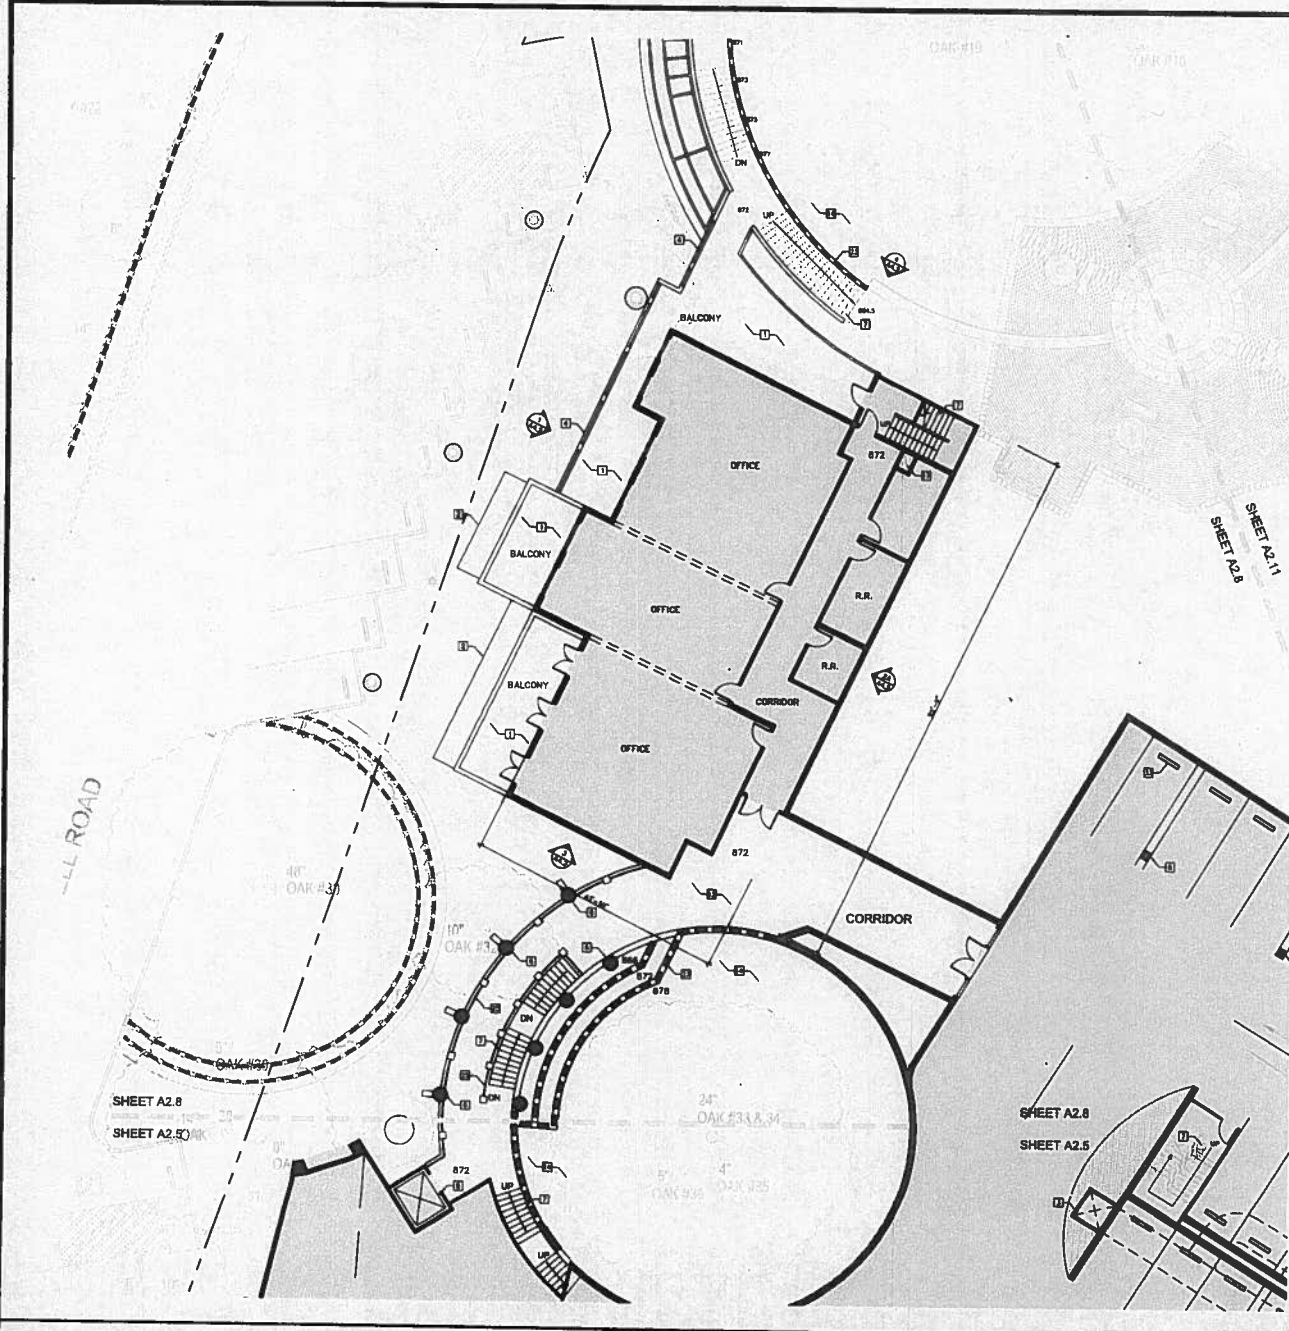

LEGEND:

- TERMINITY
 - WALL & PART
 - GRADE & MARK
 - WELL
 - REINFORCING WALL
 - TRASH CONTAINER SEE LANDSCAPE PLAN
 - POTTED PLANT
 - PROPOSED BENCH SEE LANDSCAPE PLAN
 - PROPOSED TABLE AND CHAIRS
 - BACKFLOW PREVENTER
 - FIRE HYDRANT
 - S.B.G. CHILL
- * SEE APPROPRIATE SFS FOR REFERENCE ONLY - REFER TO SITE PLANS

KEY NOTES

- 1 BALCONY
- 2 AIRING
- 3 EXHAUST VENT
- 4 RAILING
- 5 TRILLES (NOT APPLICABLE SEE ADD'L FLOOR PLAN)
- 6 COLUMN
- 7 STAIRS
- 8 ELEVATOR
- 9 STREET LAMP (NOT APPLICABLE SEE ADD'L FLOOR PLAN)
- 10 PARKING LOT POLE LIGHT (NOT APPLICABLE SEE ADD'L FLOOR PLAN)
- 11 HOLLAND LIGHT POLE LIGHT (NOT APPLICABLE SEE ADD'L FLOOR PLAN)
- 13 BRIGHT IRON FENCE (NOT APPLICABLE SEE ADD'L FLOOR PLAN)
- 14 SIDEWALK
- 15 LANDSCAPING
- 16 PAVING (NOT APPLICABLE SEE ADD'L FLOOR PLAN)
- 17 SITE FURNISHING (NOT APPLICABLE SEE ADD'L FLOOR PLAN)
- 18 HVAC SHAFT
- 19 RAISED CONCRETE CURB (NOT APPLICABLE SEE ADD'L FLOOR PLAN)
- 20 BIKE RACK (NOT APPLICABLE SEE ADD'L FLOOR PLAN)
- 21 FIRE HYDRANT (NOT APPLICABLE SEE ADD'L FLOOR PLAN)
- 22 BACKFLOW PREVENTER (NOT APPLICABLE SEE ADD'L FLOOR PLAN)
- 23 DRAIN GRATE (NOT APPLICABLE SEE ADD'L FLOOR PLAN)
- 24 RETAINING WALL
- 25 SITE WALL WITH PLASTER (NOT APPLICABLE SEE ADD'L FLOOR PLAN)
- 26 RAILING WITH PLASTER
- 27 PEDESTRIAN RAMP (NOT APPLICABLE SEE ADD'L FLOOR PLAN)
- 28 WALL MOUNTED LIGHT FIXTURE (NOT APPLICABLE SEE ADD'L FLOOR PLAN)
- 29 FOUNTAIN (NOT APPLICABLE SEE ADD'L FLOOR PLAN)
- 30 TRANSFORMER (NOT APPLICABLE SEE ADD'L FLOOR PLAN)
- 31 TRASH ENCLOSURE (NOT APPLICABLE SEE ADD'L FLOOR PLAN)
- 32 ENHANCED PAVING (NOT APPLICABLE SEE ADD'L FLOOR PLAN)
- 33 H.C. SIGN (NOT APPLICABLE SEE ADD'L FLOOR PLAN)
- 34 PARKING SIGNPOST
- 35 H.C. PARKING STALL (NOT APPLICABLE SEE ADD'L FLOOR PLAN)
- 36 DRAIN (NOT APPLICABLE SEE ADD'L FLOOR PLAN)

REVISION

DATE: 11/22/2013
 TIME: 10:00
 USER: JHE

CORNERSTONE
 ARCHITECTURE




Architecture
 3396 Willow Lane
 Westlake, Yuba
 California, Suite 200
 Phone 805-497-4700

PROJECT
A2.8

BUILDING 2 2ND FLOOR
 BUILDING 4A BASEMENT
 SCALE: 1/8" = 1'-0"

BUILDING FLOOR PLAN - 5

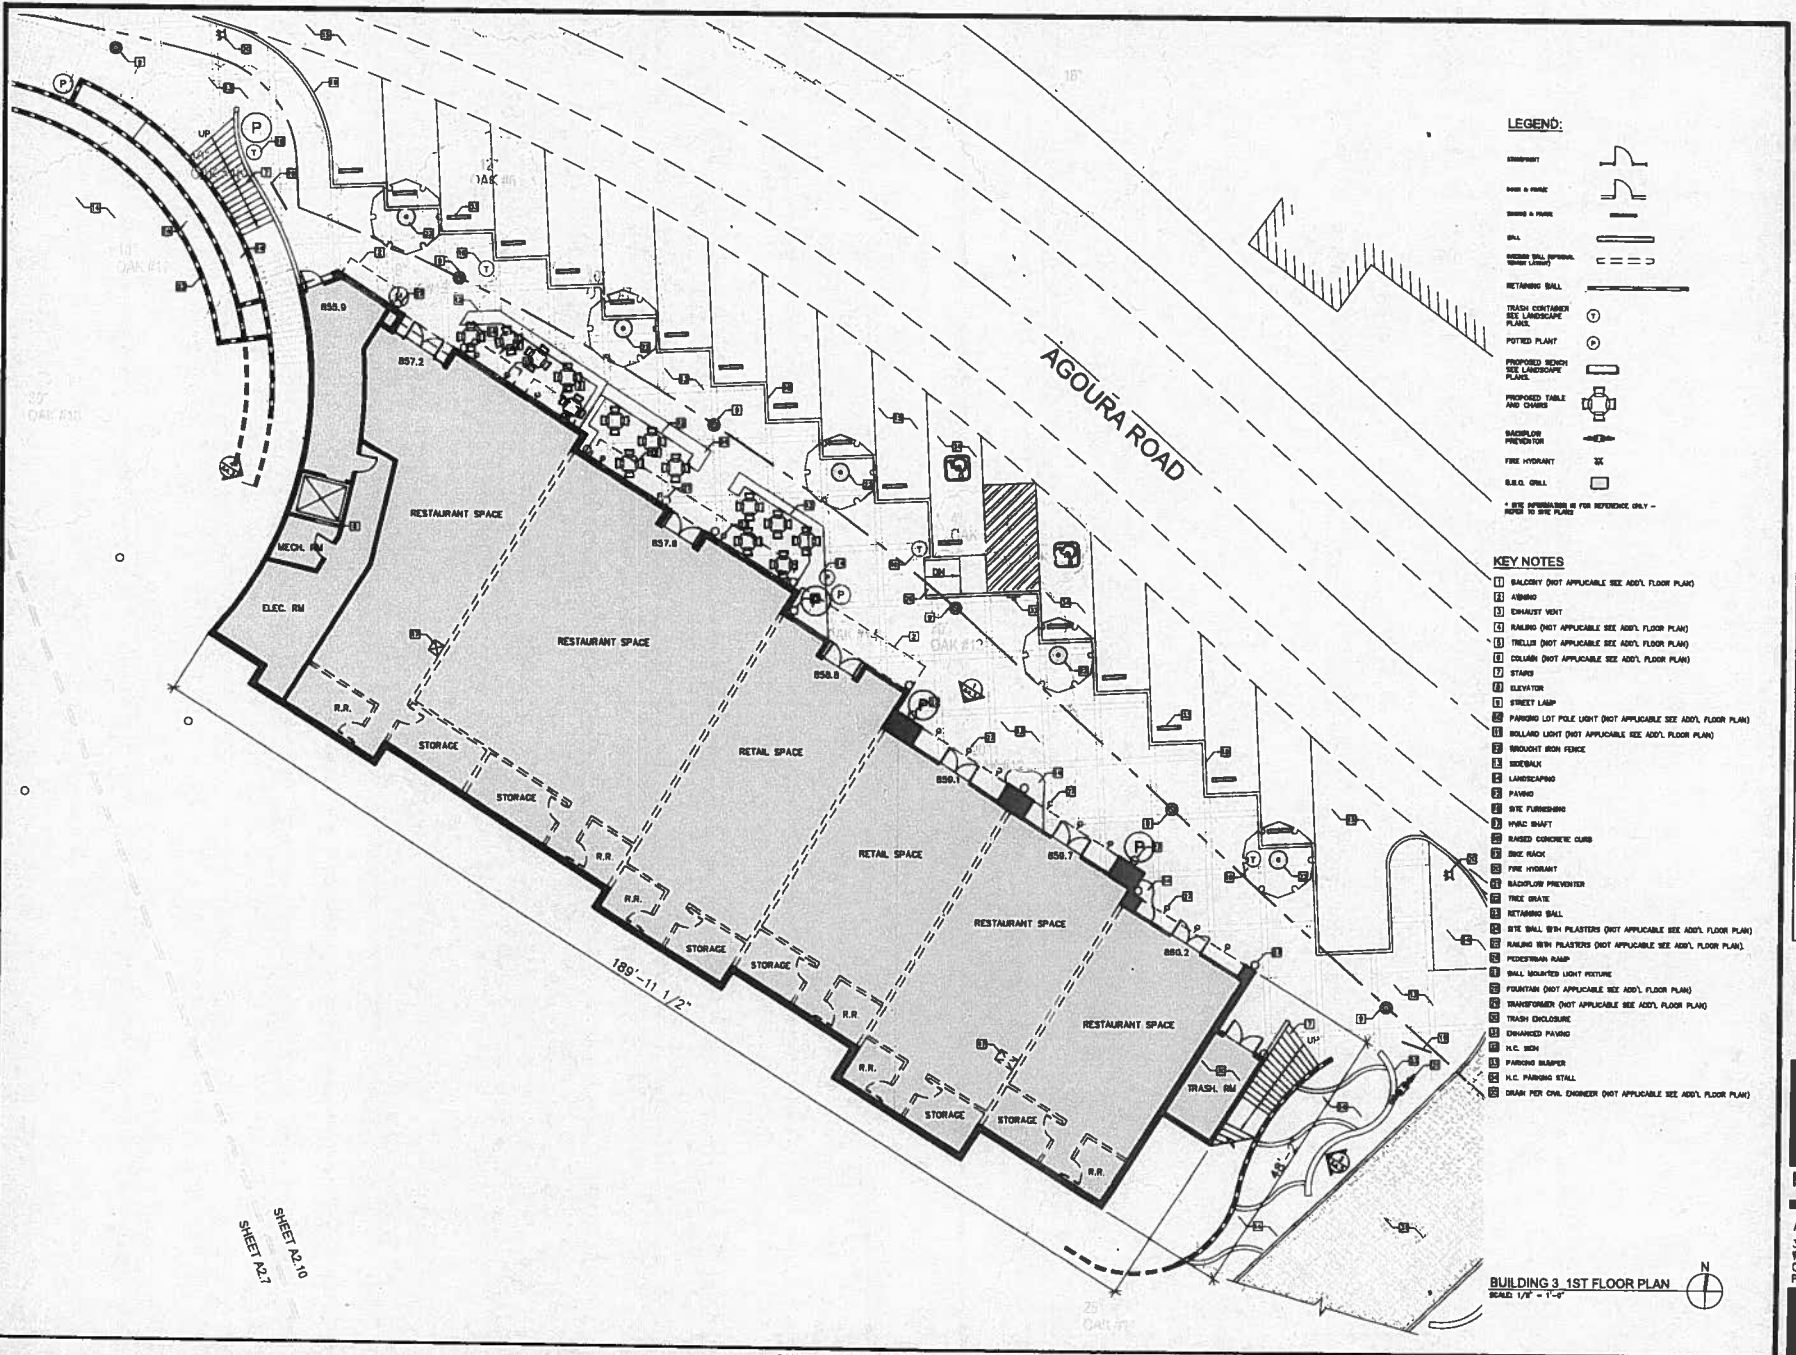

REVISIONS

PROJECT NO.
11/27/2013
DATE
SCALE
1/8\"/>




- LEGEND:**
- FINISH
 - DOOR & FRAME
 - WINDOW & FRAME
 - WALL
 - GLASS WALL (SPRINKLER RISER LIGHT)
 - RETAINING WALL
 - TRASH CONTAINER SEE LANDSCAPE PLAN
 - POTTED PLANT
 - PROPOSED BENCH SEE LANDSCAPE PLAN
 - PROPOSED TABLE AND CHAIRS
 - BACKFLOW PREVENTER
 - FIRE HYDRANT
 - S.E.G. GRILL
- * SEE DIMENSION IS FOR REFERENCE ONLY - NOT TO BE USED

- KEY NOTES**
- 1 BALCONY (NOT APPLICABLE SEE ADD'L FLOOR PLAN)
 - 3 EXHAUST VENT
 - 4 RAILING (NOT APPLICABLE SEE ADD'L FLOOR PLAN)
 - 5 TRELLIS (NOT APPLICABLE SEE ADD'L FLOOR PLAN)
 - 6 COLUMN (NOT APPLICABLE SEE ADD'L FLOOR PLAN)
 - 7 STAIRS
 - 8 ELEVATOR
 - 9 STREET LAMP
 - 10 PARKING LOT POLE LIGHT (NOT APPLICABLE SEE ADD'L FLOOR PLAN)
 - 11 BOLLARD LIGHT (NOT APPLICABLE SEE ADD'L FLOOR PLAN)
 - 12 BROUGHT IRON FENCE
 - 13 SIDEWALK
 - 14 LANDSCAPING
 - 15 PAVING
 - 16 SITE FURNISHING
 - 18 PAVED CONCRETE CURB
 - 19 BICYCLE RACK
 - 20 FIRE HYDRANT
 - 21 BACKFLOW PREVENTER
 - 22 TREE GRATE
 - 23 RETAINING WALL
 - 24 SITE WALL WITH PLASTERS (NOT APPLICABLE SEE ADD'L FLOOR PLAN)
 - 25 RAILING WITH PLASTERS (NOT APPLICABLE SEE ADD'L FLOOR PLAN)
 - 26 PEDESTRIAN RAMP
 - 27 WALL MOUNTED LIGHT FIXTURE
 - 28 FOUNTAIN (NOT APPLICABLE SEE ADD'L FLOOR PLAN)
 - 29 TRANSFORMER (NOT APPLICABLE SEE ADD'L FLOOR PLAN)
 - 30 TRASH ENCLOSURE
 - 31 ENHANCED PAVING
 - 32 R.C. BENCH
 - 35 DRAIN PER CIVIL ENGINEER (NOT APPLICABLE SEE ADD'L FLOOR PLAN)

CORNERSTONE

AGOURA ROAD



Heathcote & Associates
 Architecture
 3396 Wilcox Lane
 Westlake Village
 California 91391
 Phone 805-497-4700


BUILDING 3 1ST FLOOR PLAN
 SCALE: 1/8" = 1'-0"



SHEET A2.10
 SHEET A2.7

BUILDING FLOOR PLAN - 7

PLAT NO: 11/27/2013 12:00 PM FILE NAME: A2.10_FLOOR PLAN_A2.10.rvt

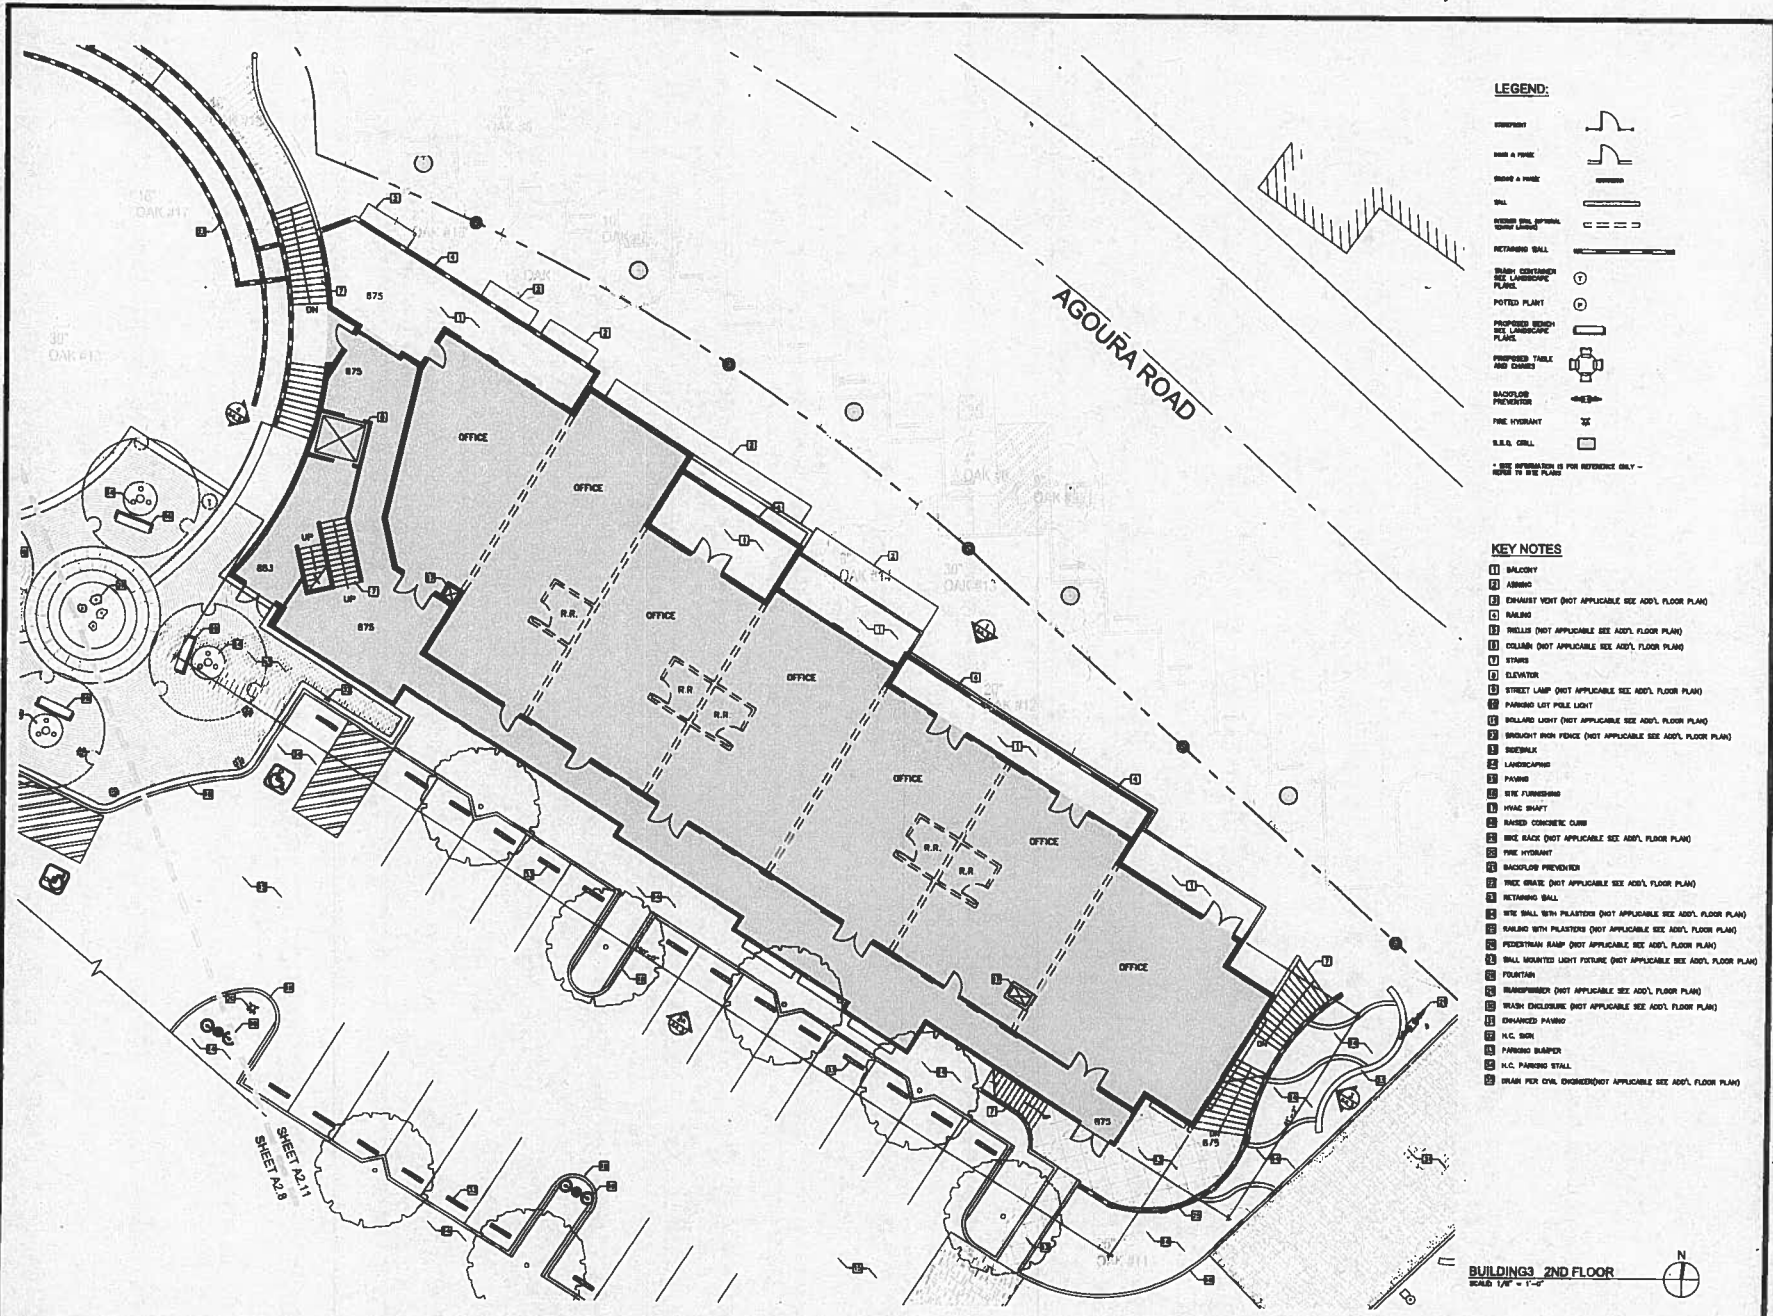

LEGEND:

- STAIRWELL
- WALL & FENCE
- WALL & FENCE
- WALL
- STAIRS
- STAIRS
- RETAINING WALL
- STAIRS
- POTED PLANT
- BACKFLOW PREVENTER
- FIRE HYDRANT
- R.R. CELL

KEY NOTES

- 1 BALCONY
- 3 EXHAUST HOOD (NOT APPLICABLE SEE ADD'L FLOOR PLAN)
- 4 RAILING
- 5 TIEBOLT (NOT APPLICABLE SEE ADD'L FLOOR PLAN)
- 6 COLUMN (NOT APPLICABLE SEE ADD'L FLOOR PLAN)
- 7 STAIRS
- 8 ELEVATOR
- 9 STREET LAMP (NOT APPLICABLE SEE ADD'L FLOOR PLAN)
- 10 PARKING LOT POLE LIGHT
- 11 BOLLARD LIGHT (NOT APPLICABLE SEE ADD'L FLOOR PLAN)
- 12 BRIGHT IRON FENCE (NOT APPLICABLE SEE ADD'L FLOOR PLAN)
- 13 SIDEWALK
- 14 LANDSCAPING
- 15 PAVING
- 16 SITE FURNISHINGS
- 18 RANDED CONCRETE CURB
- 19 BICE BACE (NOT APPLICABLE SEE ADD'L FLOOR PLAN)
- 20 FIRE HYDRANT
- 21 BACKFLOW PREVENTER
- 22 TRICK GRATE (NOT APPLICABLE SEE ADD'L FLOOR PLAN)
- 23 RETAINING WALL
- 24 WIRE BALL WITH PILASTERS (NOT APPLICABLE SEE ADD'L FLOOR PLAN)
- 25 RAILING WITH PILASTERS (NOT APPLICABLE SEE ADD'L FLOOR PLAN)
- 26 PEDESTRIAN RAMP (NOT APPLICABLE SEE ADD'L FLOOR PLAN)
- 27 BALL MOUNTED LIGHT FIXTURE (NOT APPLICABLE SEE ADD'L FLOOR PLAN)
- 28 FOUNTAIN
- 30 WASH ENCLOSURE (NOT APPLICABLE SEE ADD'L FLOOR PLAN)
- 31 ENHANCED PAVING
- 32 N.C. SIGN
- 33 PARKING BARRIER
- 34 N.C. PARKING STALL

BUILDINGS 2ND FLOOR
SCALE 1/8" = 1'-0"



REVISION


DESIGNED BY
CORNERSTONE
DATE
11/27/2013
SCALE
AS SHOWN

CORNERSTONE
AGOURA ROAD



Heathcote & Associates
Architecture
3396 Wilcox Lane
Westlake Village
California Suite 200
Phone 805-497-4700

SHEET
A2.11

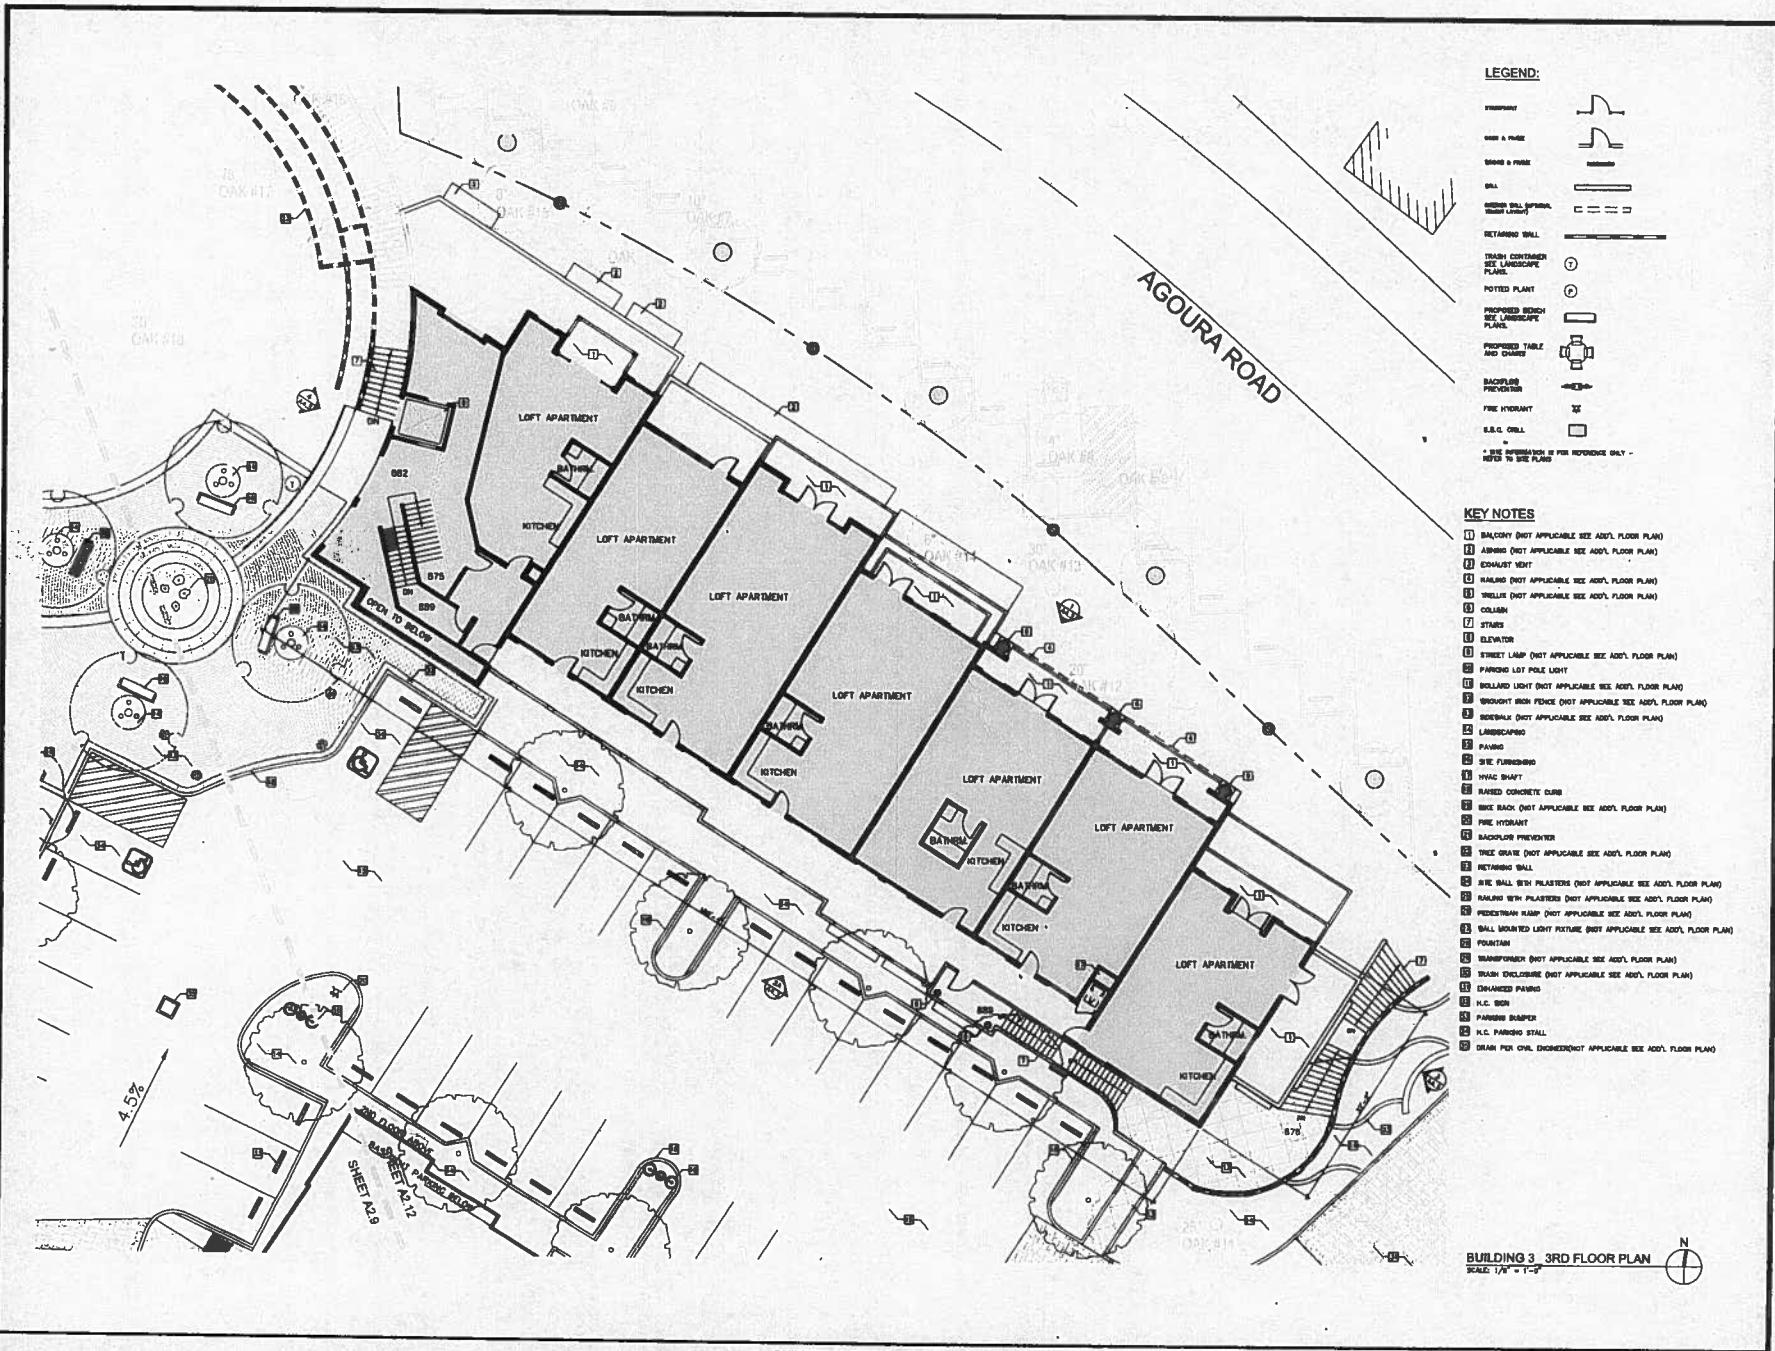

- LEGEND:**
- STAIRWELL
 - WALK & PADGE
 - WALK & PADGE
 - WALK
 - WALK WITH RAMP
 - RETAINING WALL
 - TRASH CONTAINER
 - POYED PLANT
 - PROPOSED BENCH
 - PROPOSED TABLE AND CHAIRS
 - BACKFLOW PREVENTER
 - FIRE HYDRANT
 - E.S.C. ORILL

- KEY NOTES**
- 1 BALCONY (NOT APPLICABLE SEE ADJ. FLOOR PLAN)
 - 3 EXHAUST VENT
 - 4 RAILING (NOT APPLICABLE SEE ADJ. FLOOR PLAN)
 - 6 COLLAR
 - 7 STAIRS
 - 8 ELEVATOR
 - 9 STREET LAMP (NOT APPLICABLE SEE ADJ. FLOOR PLAN)
 - 10 PARKING LOT POLE LIGHT
 - 11 BOLLARD LIGHT (NOT APPLICABLE SEE ADJ. FLOOR PLAN)
 - 12 BROUGHT IRON FENCE (NOT APPLICABLE SEE ADJ. FLOOR PLAN)
 - 13 SIDEWALK (NOT APPLICABLE SEE ADJ. FLOOR PLAN)
 - 14 LANDSCAPING
 - 15 PAVING
 - 16 SITE FURNISHING
 - 17 HVAC SHAFT
 - 18 RAISED CONCRETE CURB
 - 19 BIKE RACK (NOT APPLICABLE SEE ADJ. FLOOR PLAN)
 - 20 FIRE HYDRANT
 - 21 BACKFLOW PREVENTER
 - 22 TREE GRAVE (NOT APPLICABLE SEE ADJ. FLOOR PLAN)
 - 23 RETAINING WALL
 - 24 SITE WALL WITH PLANTERS (NOT APPLICABLE SEE ADJ. FLOOR PLAN)
 - 25 RAILING WITH PLANTERS (NOT APPLICABLE SEE ADJ. FLOOR PLAN)
 - 26 PEDESTRIAN RAMP (NOT APPLICABLE SEE ADJ. FLOOR PLAN)
 - 27 WALL MOUNTED LIGHT FIXTURE (NOT APPLICABLE SEE ADJ. FLOOR PLAN)
 - 28 FOUNTAIN
 - 29 TRANSFORMER (NOT APPLICABLE SEE ADJ. FLOOR PLAN)
 - 30 TRASH ENCLOSURE (NOT APPLICABLE SEE ADJ. FLOOR PLAN)
 - 31 ENHANCED PAVING
 - 32 H.C. BOX
 - 33 PARKING BARRIER
 - 34 H.C. PARKING STALL
 - 35 DRAIN PER CIVIL ENGINEER (NOT APPLICABLE SEE ADJ. FLOOR PLAN)

BUILDING 3 3RD FLOOR PLAN

REVISION


DATE: 11/22/2013
SCALE: 1/4" = 1'-0"

CORNERSTONE
AGOURA ROAD, CALIFORNIA



Heathcote
Architecture
3396 Willow Lane
Westlake Village
California Suite 200
Phone 805-497-4700

SHEET
A2.12

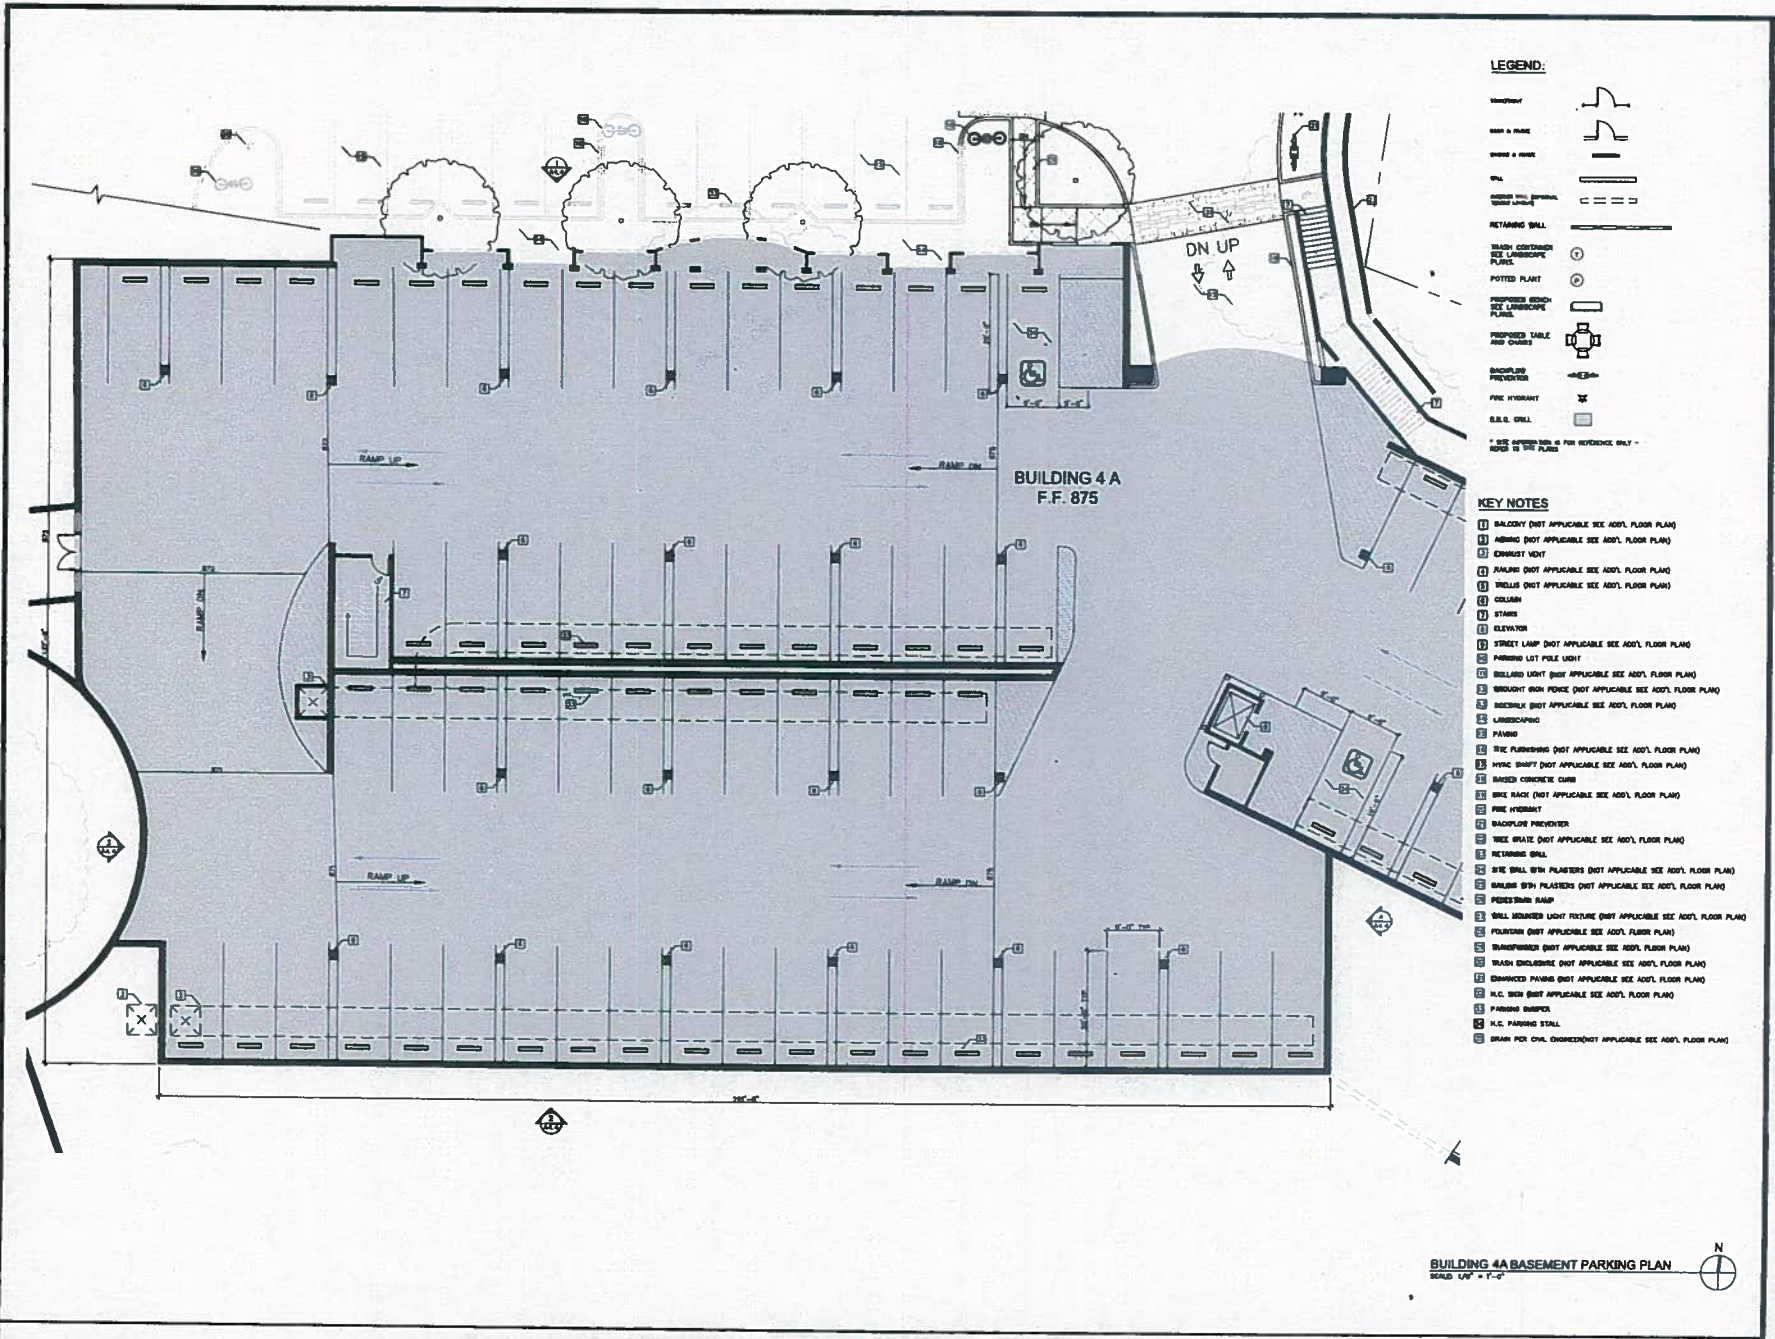

- LEGEND:**
- WALL/DOOR
 - WALL & FRAME
 - WALL & FRAME
 - WALL
 - WALL WITH OPENING
 - RETAINING WALL
 - WASH ENCLOSURE SEE LANDSCAPE PLAN
 - POTTED PLANT
 - PROPOSED BENCH SEE LANDSCAPE PLAN
 - PROPOSED TABLE AND CHAIRS
 - BACKFLOW PREVENTER
 - FIRE HYDRANT
 - E.L.C. CHILL
- * SEE REFERENCED SHEET FOR REFERENCE ONLY - NONE TO THIS PLAN

- KEY NOTES**
- 1 BALCONY (NOT APPLICABLE SEE ADD'L FLOOR PLAN)
 - 2 ABING (NOT APPLICABLE SEE ADD'L FLOOR PLAN)
 - 3 CHIMNEY VOID
 - 4 RAMP (NOT APPLICABLE SEE ADD'L FLOOR PLAN)
 - 5 SHELLS (NOT APPLICABLE SEE ADD'L FLOOR PLAN)
 - 6 COLUMN
 - 7 STAIRS
 - 8 ELEVATOR
 - 9 STREET LAMP (NOT APPLICABLE SEE ADD'L FLOOR PLAN)
 - 10 PARKING LOT POLE LIGHT
 - 11 BILLBOARD LIGHT (NOT APPLICABLE SEE ADD'L FLOOR PLAN)
 - 12 GROUND IRON FENCE (NOT APPLICABLE SEE ADD'L FLOOR PLAN)
 - 13 SIDEWALK (NOT APPLICABLE SEE ADD'L FLOOR PLAN)
 - 14 LANDSCAPING
 - 15 PAVING
 - 16 FIRE PLUMBING (NOT APPLICABLE SEE ADD'L FLOOR PLAN)
 - 17 HVAC SHAFT (NOT APPLICABLE SEE ADD'L FLOOR PLAN)
 - 18 BARRIERS CONCRETE CURB
 - 19 BIKE RACK (NOT APPLICABLE SEE ADD'L FLOOR PLAN)
 - 20 FIRE HYDRANT
 - 21 BACKFLOW PREVENTER
 - 22 FIRE WASTE (NOT APPLICABLE SEE ADD'L FLOOR PLAN)
 - 23 RETAINING WALL
 - 24 SITE WALL WITH PLASTER (NOT APPLICABLE SEE ADD'L FLOOR PLAN)
 - 25 BARRIER WITH PLASTER (NOT APPLICABLE SEE ADD'L FLOOR PLAN)
 - 26 PEDESTRIAN RAMP
 - 27 WALL MOUNTED LIGHT FIXTURE (NOT APPLICABLE SEE ADD'L FLOOR PLAN)
 - 28 FOUNDATION (NOT APPLICABLE SEE ADD'L FLOOR PLAN)
 - 29 TRANSFORMER (NOT APPLICABLE SEE ADD'L FLOOR PLAN)
 - 30 WASH ENCLOSURE (NOT APPLICABLE SEE ADD'L FLOOR PLAN)
 - 31 EXPOSED PAVING (NOT APPLICABLE SEE ADD'L FLOOR PLAN)
 - 32 H.C. SIGN (NOT APPLICABLE SEE ADD'L FLOOR PLAN)
 - 33 PARKING BUFFER
 - 34 H.C. PARKING STALL
 - 35 DRAIN FOR CHL. CONDENSATE (NOT APPLICABLE SEE ADD'L FLOOR PLAN)





CORNERSTONE
 ARCHITECTURE
 400001, HILLS, CALIFORNIA
 ASHURBA, ROAD



Heathcote & Associates
 Architecture
 3396 Willow Lane
 Westlake, California 91361
 Phone 805-497-4700

BUILDING 4A BASEMENT PARKING PLAN
 SCALE: 1/8" = 1'-0"



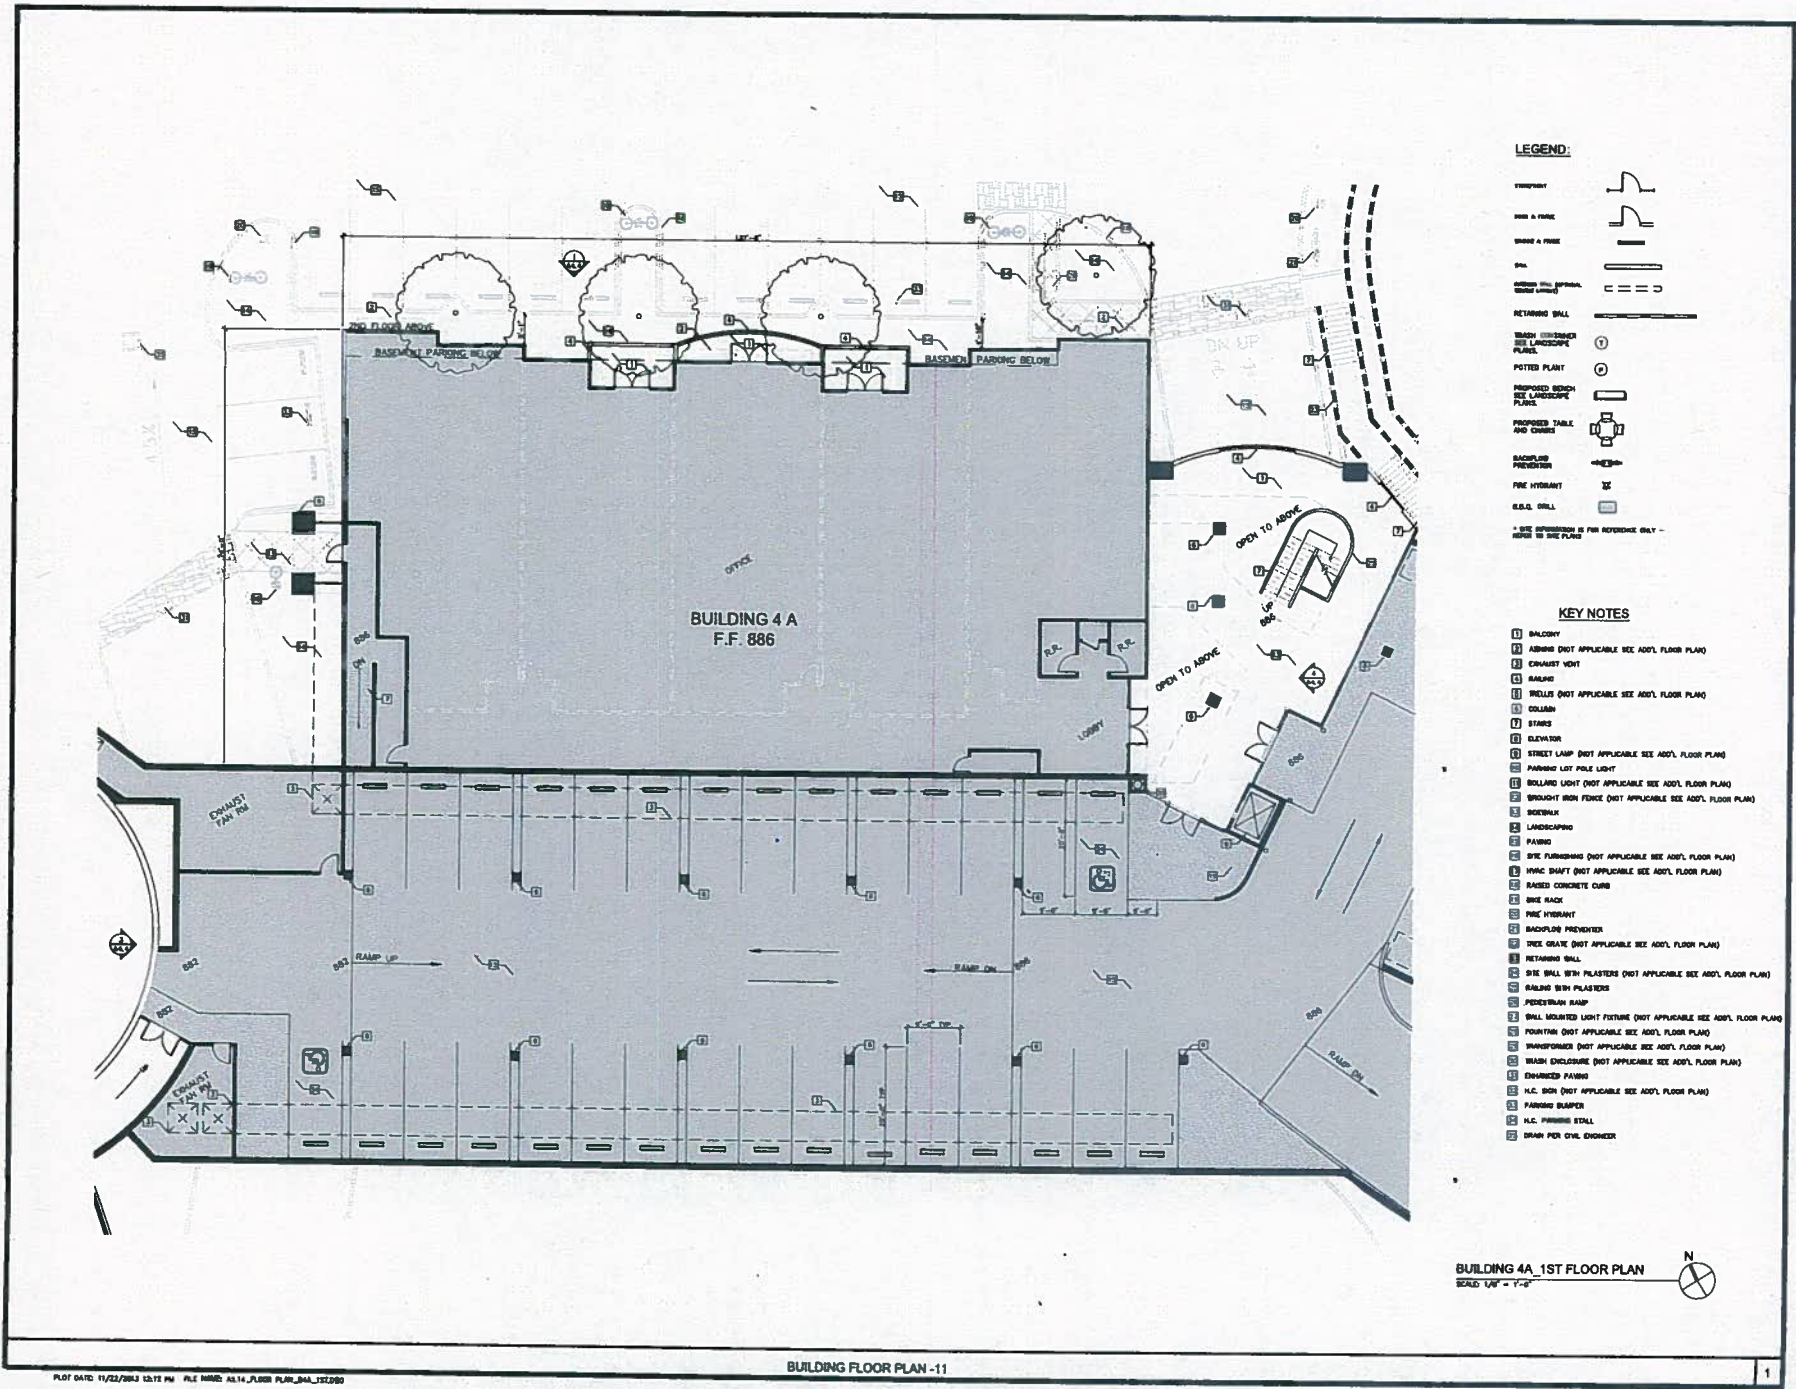

LEGEND:

- FINISHMENT
 - WALL & FENCE
 - GRADE & FENCE
 - DOOR
 - STAIR W/ELL (OPTIONAL)
 - RETAINING WALL
 - WASH UTILITY/STORAGE SEE LANDSCAPE PLAN
 - POSTED PLANT
 - PROPOSED BENCH SEE LANDSCAPE PLAN
 - PROPOSED TABLE AND CHAIRS
 - BACKFIRE PREVENTER
 - FIRE HYDRANT
 - R.S.D. DRILL
- * SEE DIMENSIONS IN PLAN REFERENCE ONLY - REFER TO SITE PLAN

KEY NOTES

- 1 BALCONY
- 2 ABISSING (NOT APPLICABLE SEE ADD'L FLOOR PLAN)
- 3 CHIMNEY VENT
- 4 RAINING
- 5 BELLS (NOT APPLICABLE SEE ADD'L FLOOR PLAN)
- 6 COLUMN
- 7 STAIRS
- 8 ELEVATOR
- 9 STREET LAMP (NOT APPLICABLE SEE ADD'L FLOOR PLAN)
- 10 PARKING LOT POLE LIGHT
- 11 BOLLARD LIGHT (NOT APPLICABLE SEE ADD'L FLOOR PLAN)
- 12 BRIGHT IRON FENCE (NOT APPLICABLE SEE ADD'L FLOOR PLAN)
- 13 SIDEWALK
- 14 LANDSCAPING
- 15 PAVING
- 16 SITE FURNISHING (NOT APPLICABLE SEE ADD'L FLOOR PLAN)
- 17 BENCH (NOT APPLICABLE SEE ADD'L FLOOR PLAN)
- 18 BASED CONCRETE CURB
- 19 SIDE RACK
- 20 FIRE HYDRANT
- 21 BACKFIRE PREVENTER
- 22 TREE GRATE (NOT APPLICABLE SEE ADD'L FLOOR PLAN)
- 23 RETAINING WALL
- 24 SITE WALL WITH PLASTER (NOT APPLICABLE SEE ADD'L FLOOR PLAN)
- 25 RAILING WITH PLASTER
- 26 PEDESTRIAN RAMP
- 27 WALL MOUNTED LIGHT FIXTURE (NOT APPLICABLE SEE ADD'L FLOOR PLAN)
- 28 HORIZONTAL (NOT APPLICABLE SEE ADD'L FLOOR PLAN)
- 29 TRANSFORMER (NOT APPLICABLE SEE ADD'L FLOOR PLAN)
- 30 WASH ENCLOSURE (NOT APPLICABLE SEE ADD'L FLOOR PLAN)
- 31 ENHANCED PAVING
- 32 H.C. BOX (NOT APPLICABLE SEE ADD'L FLOOR PLAN)
- 33 PARKING BARRIER
- 34 H.C. FINISHING STALL
- 35 BRUSH FOR CIVIL ENGINEER

BUILDING 4A, 1ST FLOOR PLAN







Heathcote & Associates
Architecture
3398 Willow Lane
Westlake Village
California 91361
Phone 805-487-4700

SHEET
A2.14

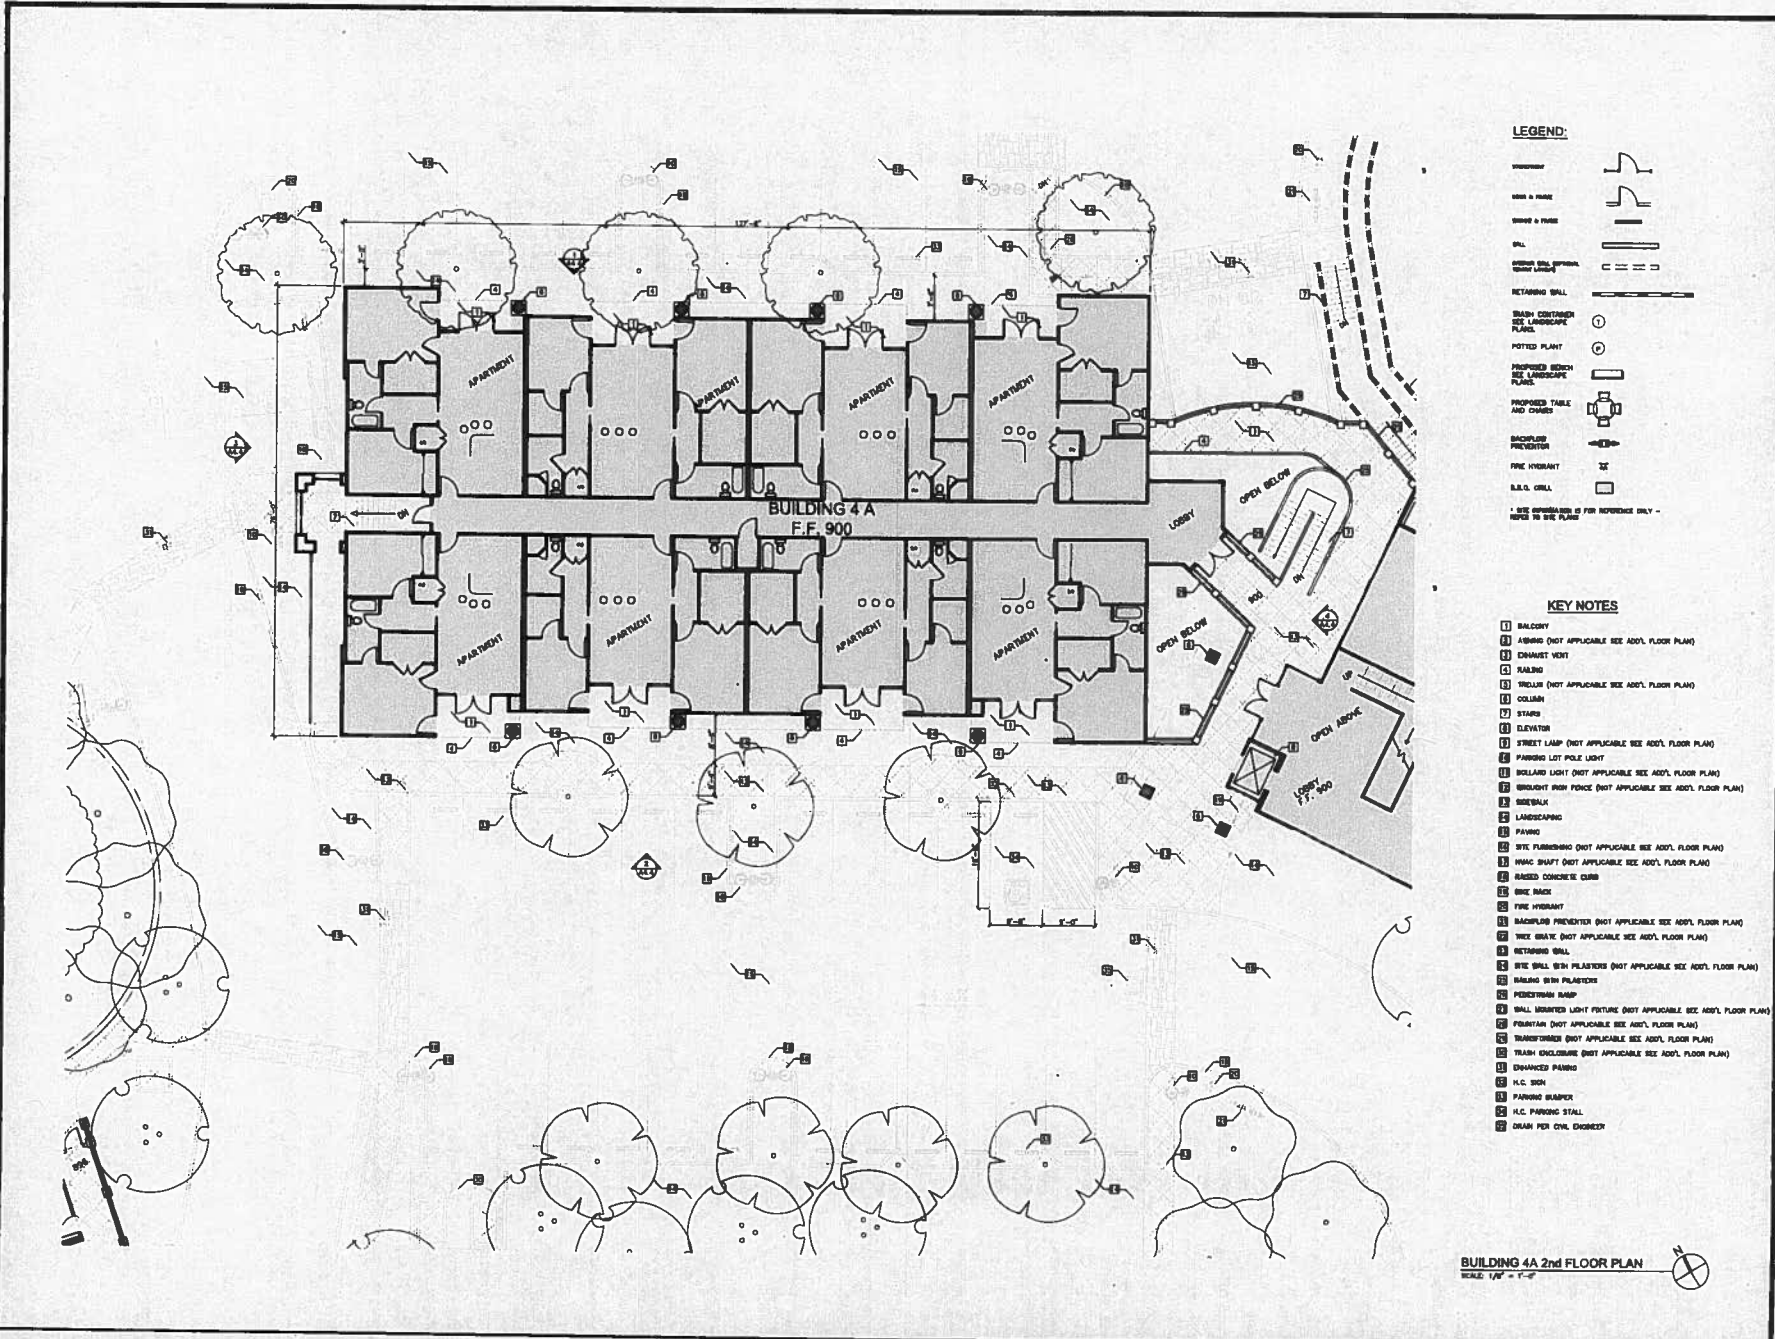

- LEGEND:**
 - WALL
 - RETAINING WALL
 - BRUSH CONTAINER
 - POTTED PLANT
 - PROPOSED SEEDS
 - PROPOSED TABLE AND CHAIRS
 - BACKFLOW PREVENTER
 - FIRE HYDRANT
 - B.A.D. GRILL
- * SEE COMMENTS OF PER REFERENCE ONLY - REFER TO SEE PLAN

- KEY NOTES**
- 1 BALCONY
 - 2 AIRBORNE (NOT APPLICABLE SEE ADJ'L FLOOR PLAN)
 - 3 BRACKET VENT
 - 4 BALDING
 - 5 TRUSS (NOT APPLICABLE SEE ADJ'L FLOOR PLAN)
 - 6 COLUMN
 - 7 STAIRS
 - 8 ELEVATOR
 - 9 STREET LAMP (NOT APPLICABLE SEE ADJ'L FLOOR PLAN)
 - 10 PARKING LOT POLE LIGHT
 - 11 BOLLARD LIGHT (NOT APPLICABLE SEE ADJ'L FLOOR PLAN)
 - 12 BROWNTOP IRON FENCE (NOT APPLICABLE SEE ADJ'L FLOOR PLAN)
 - 13 SIDEWALK
 - 14 LANDSCAPING
 - 15 PAVING
 - 16 STEE PARABOLIC (NOT APPLICABLE SEE ADJ'L FLOOR PLAN)
 - 17 WING SHUTT (NOT APPLICABLE SEE ADJ'L FLOOR PLAN)
 - 18 RAISED CONCRETE CURB
 - 19 SIDE RACK
 - 20 FIRE HYDRANT
 - 21 BACKFLOW PREVENTER (NOT APPLICABLE SEE ADJ'L FLOOR PLAN)
 - 22 TREE GRATE (NOT APPLICABLE SEE ADJ'L FLOOR PLAN)
 - 23 RETAINING WALL
 - 24 STEE WALL WITH PLASTER (NOT APPLICABLE SEE ADJ'L FLOOR PLAN)
 - 25 PEDIESTRAN RAMP
 - 26 SMALL ILLUMINATED LIGHT FIXTURE (NOT APPLICABLE SEE ADJ'L FLOOR PLAN)
 - 27 PLUMBING (NOT APPLICABLE SEE ADJ'L FLOOR PLAN)
 - 28 TRANSFORMER (NOT APPLICABLE SEE ADJ'L FLOOR PLAN)
 - 29 TRASH ENCLOSURE (NOT APPLICABLE SEE ADJ'L FLOOR PLAN)
 - 30 ENHANCED PAVING
 - 31 H.C. SIGN
 - 32 PARKING STRAPER
 - 33 H.C. PARKING STALL
 - 34 DRAIN PER CIVL. ENGINEER

BUILDING 4A 2nd FLOOR PLAN
SCALE: 1/8" = 1'-0"




CORNERSTONE



Heathcote & Associates
Architecture
3396 Willow Lane
Heathcote Village
California Suite 200
Phone 805-487-4700

Sheet
A2.15

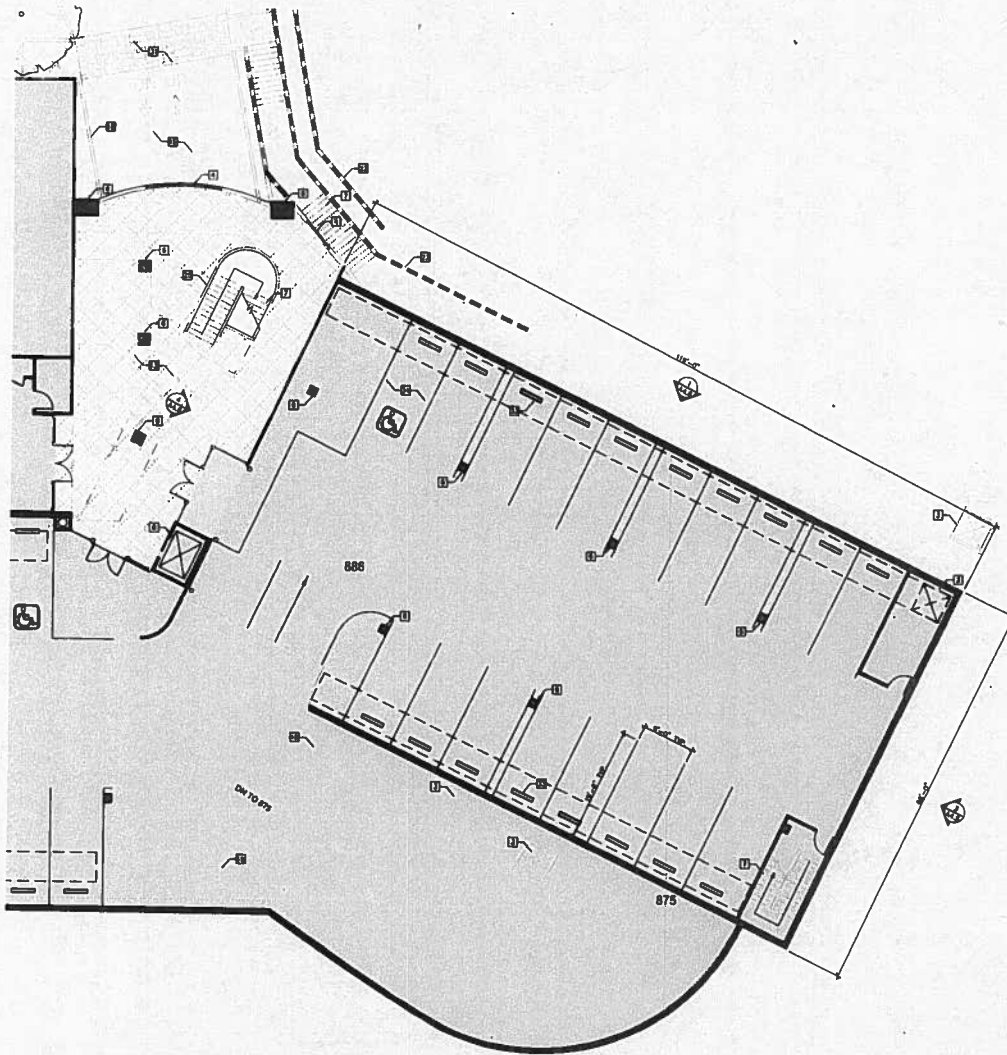

LEGEND:

- 100' POINT
 - BAR & FENCE
 - BRICK & FENCE
 - WALL
 - CONCRETE WALL (FORMERLY EXISTING WALL)
 - RETAINING WALL
 - TRASH CONTAINER
SEE LANDSCAPE PLANS
 - POTTED PLANT
 - PROPOSED BENCH
SEE LANDSCAPE PLANS
 - PROPOSED TABLE AND CHAIRS
 - BACKLAP PREVENTER
 - FIRE HYDRANT
 - S.C. CHILL
- * SEE APPENDIX B FOR REFERENCE ONLY - REFER TO SEE PLANS

KEY NOTES

- 1 BALCONY (NOT APPLICABLE SEE ADD'L FLOOR PLAN)
- 2 ASHING (NOT APPLICABLE SEE ADD'L FLOOR PLAN)
- 3 EXHAUST VENT
- 4 RAILING
- 5 TRELLIS (NOT APPLICABLE SEE ADD'L FLOOR PLAN)
- 6 COLUMN
- 7 STAIRS
- 8 ELEVATOR
- 9 STREET LAMP (NOT APPLICABLE SEE ADD'L FLOOR PLAN)
- 10 PARKING LOT POLE LIGHT (NOT APPLICABLE SEE ADD'L FLOOR PLAN)
- 11 BOLLARD LIGHT (NOT APPLICABLE SEE ADD'L FLOOR PLAN)
- 12 BRICK/IRON FENCE (NOT APPLICABLE SEE ADD'L FLOOR PLAN)
- 13 SIDEWALK
- 14 LANDSCAPING (NOT APPLICABLE SEE ADD'L FLOOR PLAN)
- 15 FENCE
- 16 SITE FURNISHING (NOT APPLICABLE SEE ADD'L FLOOR PLAN)
- 17 HVAC SHAFT (NOT APPLICABLE SEE ADD'L FLOOR PLAN)
- 18 RAISED CONCRETE CURB
- 19 BRICK RACK (NOT APPLICABLE SEE ADD'L FLOOR PLAN)
- 20 FIRE HYDRANT (NOT APPLICABLE SEE ADD'L FLOOR PLAN)
- 21 BACKLAP PREVENTER (NOT APPLICABLE SEE ADD'L FLOOR PLAN)
- 22 TREE GRATE (NOT APPLICABLE SEE ADD'L FLOOR PLAN)
- 23 RETAINING WALL
- 24 SITE WALL WITH PLASTER (NOT APPLICABLE SEE ADD'L FLOOR PLAN)
- 25 RAILING WITH PLASTER
- 26 FOOTDRIVE RAMP (NOT APPLICABLE SEE ADD'L FLOOR PLAN)
- 27 WALL MOUNTED LIGHT FIXTURE (NOT APPLICABLE SEE ADD'L FLOOR PLAN)
- 28 FOUNTAIN (NOT APPLICABLE SEE ADD'L FLOOR PLAN)
- 29 TRANSFORMER (NOT APPLICABLE SEE ADD'L FLOOR PLAN)
- 30 TRASH ENCLOSURE (NOT APPLICABLE SEE ADD'L FLOOR PLAN)
- 31 EXHAUST FANING
- 32 H.C. SIGN (NOT APPLICABLE SEE ADD'L FLOOR PLAN)
- 33 PARKING BARRIER
- 34 H.C. PARKING STALL
- 35 DRAIN (NOT APPLICABLE SEE ADD'L FLOOR PLAN)

These drawings are made on the basis of information furnished to the architect by the owner. The architect is not responsible for the accuracy of the information furnished. 

Copyright © 2013 by Heathcote & Associates, All Rights Reserved.


CORNERSTONE



Heathcote & Associates
Architecture
3398 Willow Lane
Westlake Village
California Suite 200
Phone 805-487-4700

BUILDING 4B BASEMENT PARKING PLAN
SCALE: 1/8" = 1'-0"



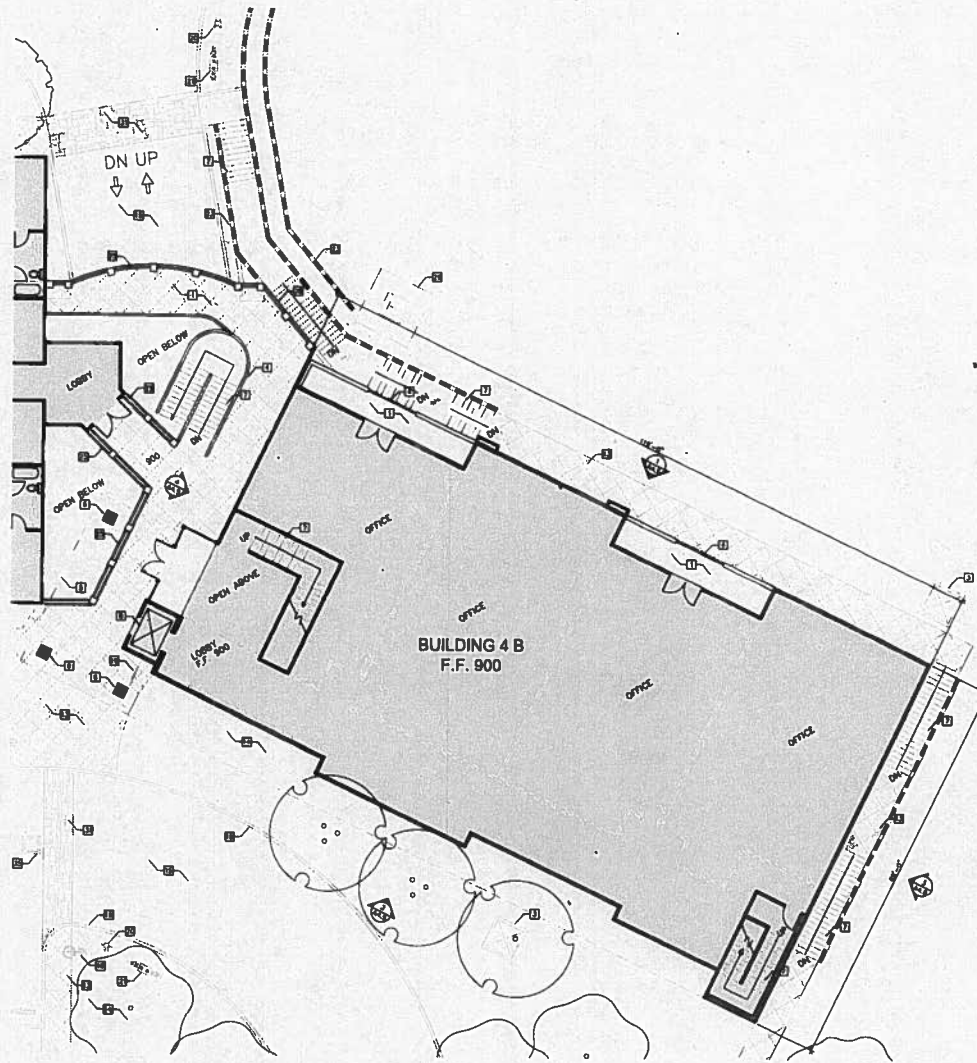

LEGEND:

- OBSCURITY
- DOOR & FRAME
- SHOULDER & FRAME
- BILL
- REINFORCING WALL
- TRASH CONTAINER
- POTTED PLANT
- PROPOSED BENCH
- PROPOSED TABLE AND CHAIRS
- BACKFLOW PREVENTER
- FIRE HYDRANT
- R.E.C. DRILL

KEY NOTES

- 1 BALCONY
- 2 AIRING (NOT APPLICABLE SEE ADD'L FLOOR PLAN)
- 3 EXHAUST VENT
- 4 RAILING
- 5 RELLIS
- 6 COLUMN
- 7 STAIRS
- 8 ELEVATOR
- 9 STREET LAMP (NOT APPLICABLE SEE ADD'L FLOOR PLAN)
- 10 PARKING LOT POLE LIGHT
- 11 BOLLARD LIGHT (NOT APPLICABLE SEE ADD'L FLOOR PLAN)
- 12 BROUGHT IRON FENCE (NOT APPLICABLE SEE ADD'L FLOOR PLAN)
- 13 COUNTER
- 14 LANDSCAPING
- 15 FENCE
- 16 SITE FURNISHING (NOT APPLICABLE SEE ADD'L FLOOR PLAN)
- 17 HVAC SHAFT (NOT APPLICABLE SEE ADD'L FLOOR PLAN)
- 18 RAISED CONCRETE CURB
- 19 BIKE RACK
- 20 FIRE HYDRANT
- 21 BACKFLOW PREVENTER
- 22 TREE GRAVE (NOT APPLICABLE SEE ADD'L FLOOR PLAN)
- 23 RETAINING WALL (NOT APPLICABLE SEE ADD'L FLOOR PLAN)
- 24 SITE BIN PLACEMENT (NOT APPLICABLE SEE ADD'L FLOOR PLAN)
- 25 BOLLARD WITH PLANTINGS
- 26 PEDESTRIAN BARR (NOT APPLICABLE SEE ADD'L FLOOR PLAN)
- 27 WALL MOUNTED LIGHT FIXTURE (NOT APPLICABLE SEE ADD'L FLOOR PLAN)
- 28 FOUNTAIN (NOT APPLICABLE SEE ADD'L FLOOR PLAN)
- 29 TRANSFORMER
- 30 TRASH ENCLOSURE (NOT APPLICABLE SEE ADD'L FLOOR PLAN)
- 31 ENHANCED PAVING
- 32 H.C. SIGN (NOT APPLICABLE SEE ADD'L FLOOR PLAN)
- 33 PARKING BUMPER (NOT APPLICABLE SEE ADD'L FLOOR PLAN)
- 34 H.C. PARKING STALL (NOT APPLICABLE SEE ADD'L FLOOR PLAN)
- 35 DRAIN

REVISIONS

DRAWING NO. 11/27/2013
 DATE 11/27/2013
 SCALE
 JOB NO. 1000

CORNERSTONE ARCHITECTURE


CORNERSTONE
 ARCHITECTURE



Heathcote
 Architecture
 5395 Wilcox Lane
 Westlake Village
 California Suite 200
 Phone 805-497-4700

BUILDING 4B_1ST FLOOR PLAN
 SCALE: 1/8" = 1'-0"



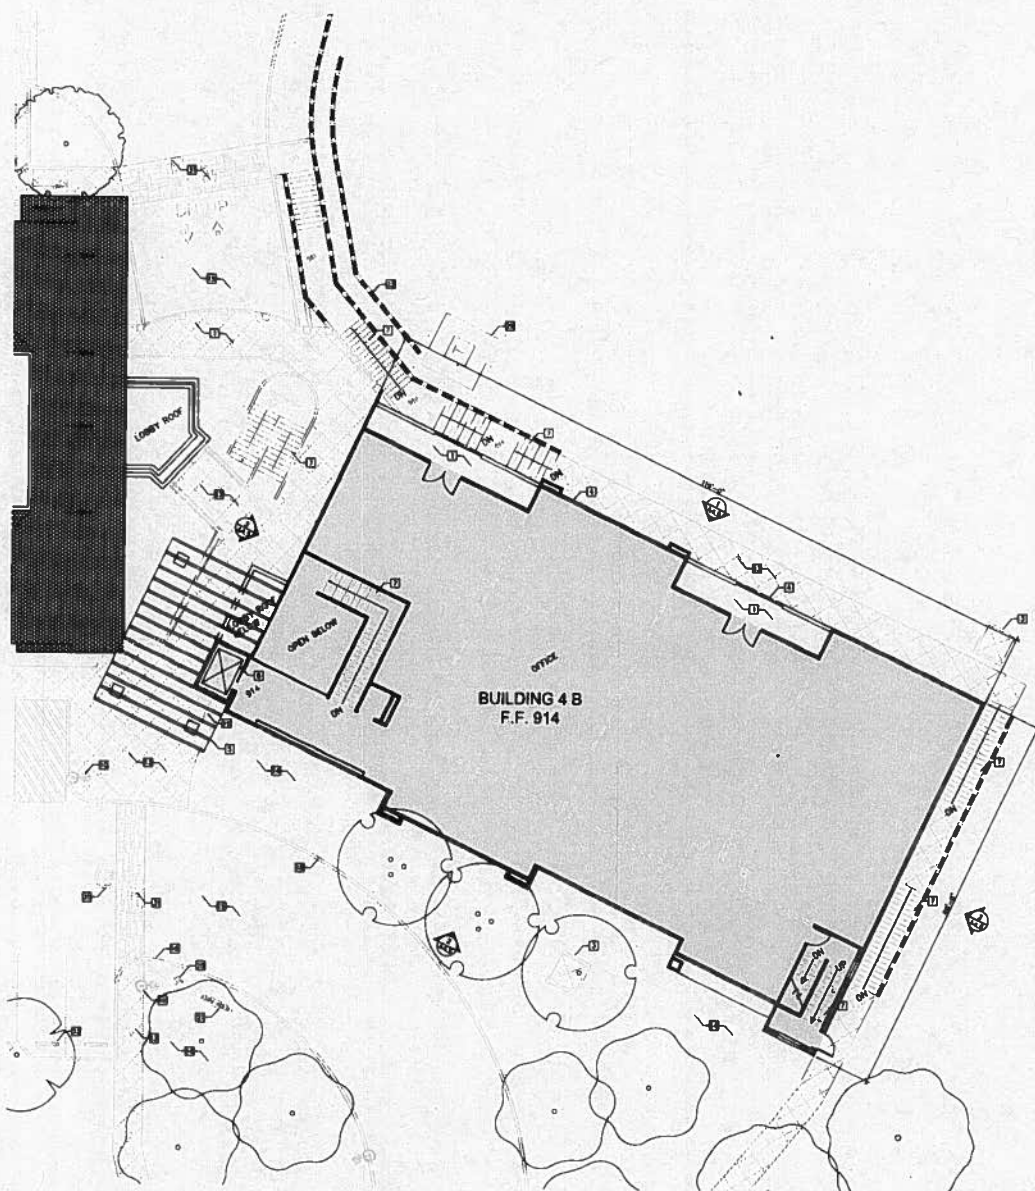

LEGEND:

- FINISH
- DOOR & FRAME
- WINDOW & FRAME
- WALL
- ELEVATOR SHAFT
- STAIRS
- RETAINING WALL
- DRAIN CONTAINER SEE LANDSCAPE PLAN
- POTTED PLANT
- PREPARED BENCH SEE LANDSCAPE PLAN
- PREPARED TABLE AND CHAIRS
- BACKFLOW PREVENTER
- FIRE HYDRANT
- S.E.O. DRILL

KEY NOTES

- 1 BALCONY
- 2 AIRING (NOT APPLICABLE SEE ADD'L FLOOR PLAN)
- 3 EXHAUST VENT
- 4 RAILING
- 5 TRUCKS
- 6 COLUMN
- 7 STAIRS
- 8 ELEVATOR
- 9 STREET LAMP (NOT APPLICABLE SEE ADD'L FLOOR PLAN)
- 10 PARKING LOT POLE LIGHT
- 11 BOLLARD LIGHT (NOT APPLICABLE SEE ADD'L FLOOR PLAN)
- 12 BOLLARD WITH FENCE (NOT APPLICABLE SEE ADD'L FLOOR PLAN)
- 13 BENCH
- 14 LANDSCAPING
- 15 PAVING
- 16 SITE FURNISHING (NOT APPLICABLE SEE ADD'L FLOOR PLAN)
- 17 HVAC SHAFT (NOT APPLICABLE SEE ADD'L FLOOR PLAN)
- 18 BAGGED CONCRETE CURB
- 19 BOX SIGN
- 20 FIRE HYDRANT
- 21 BACKFLOW PREVENTER
- 22 TREE GRATE (NOT APPLICABLE SEE ADD'L FLOOR PLAN)
- 23 RETAINING WALL
- 24 SITE WALL WITH PLASTER (NOT APPLICABLE SEE ADD'L FLOOR PLAN)
- 25 RAILING WITH PLASTER
- 26 PEDESTRIAN RAMP (NOT APPLICABLE SEE ADD'L FLOOR PLAN)
- 27 WALL MOUNTED LIGHT FIXTURE (NOT APPLICABLE SEE ADD'L FLOOR PLAN)
- 28 FOUNTAIN (NOT APPLICABLE SEE ADD'L FLOOR PLAN)
- 29 TRANSFORMER
- 30 TRASH ENCLOSURE (NOT APPLICABLE SEE ADD'L FLOOR PLAN)
- 31 DRAINAGE PAVING
- 32 H.C. SIGN (NOT APPLICABLE SEE ADD'L FLOOR PLAN)
- 33 PARKING BARRIER (NOT APPLICABLE SEE ADD'L FLOOR PLAN)
- 34 H.C. PARKING STALL (NOT APPLICABLE SEE ADD'L FLOOR PLAN)
- 35 DRAIN

BUILDING 4B 2nd FLOOR PLAN
SCALE: 1/8" = 1'-0"



REVISION

DATE	BY	JOB NO.
11/22/2013		



CORNERSTONE

ARCHITECTURAL BOARD



Heathcote
Architecture
3396 Willow Lane
Village
California Suite 200
Phone 805-487-4700

SHEET
A2.18

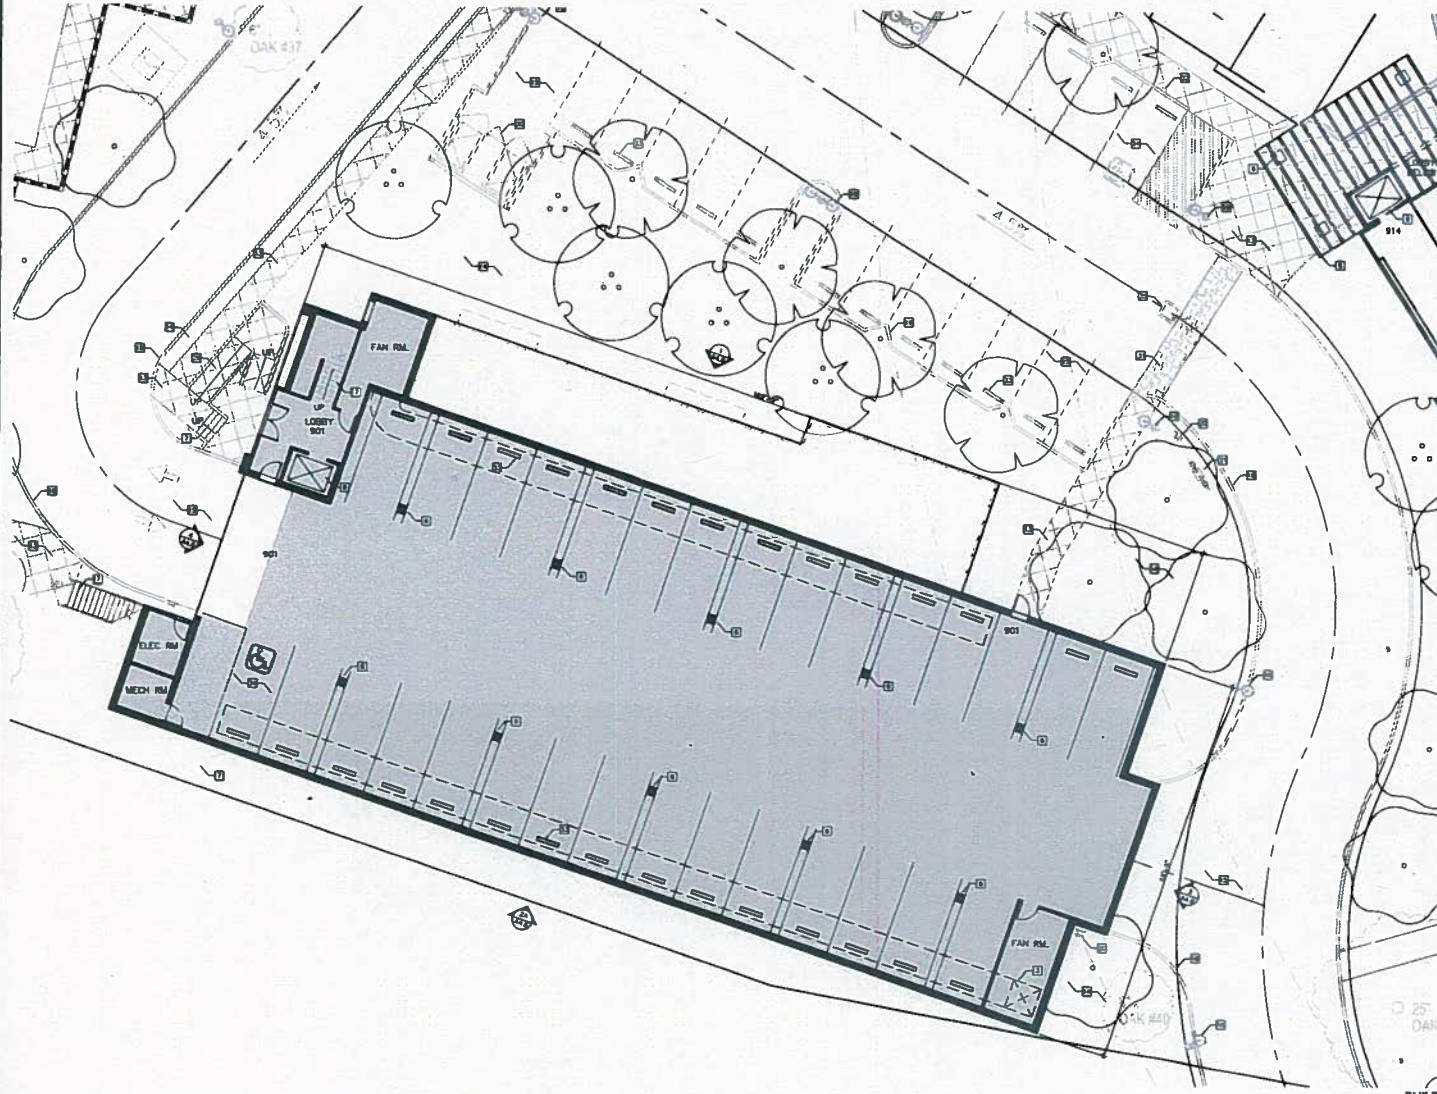

- LEGEND:**
- CONCRETE
 - WALL & PART
 - WALL & PART
 - WALL
 - CONCRETE WALL SYSTEM
 - RETAINING WALL
 - BASED CONCRETE
 - PROPOSED PLANT
 - PROPOSED BENCH
 - PROPOSED TABLE AND CHAIR
 - BACKLAP PREVENTER
 - FIRE HYDRANT
 - R.G.G. GRILL

- KEY NOTES**
- 1 BALCONY (DOT APPLICABLE SEE ADD'L FLOOR PLAN)
 - 2 AIRBORN (DOT APPLICABLE SEE ADD'L FLOOR PLAN)
 - 3 CHANGING ROOM
 - 4 BALCONY (DOT APPLICABLE SEE ADD'L FLOOR PLAN)
 - 5 WELLS
 - 6 COLLAR
 - 7 STAIRS
 - 8 ELEVATOR
 - 9 STREET LAMP (DOT APPLICABLE SEE ADD'L FLOOR PLAN)
 - 10 PARKING LIGHT POLE LIGHT
 - 11 BOLLARD LIGHT (DOT APPLICABLE SEE ADD'L FLOOR PLAN)
 - 12 BOLLARD SIGN FENCE (DOT APPLICABLE SEE ADD'L FLOOR PLAN)
 - 13 SIGNATURE
 - 14 LANDSCAPING
 - 15 PAVING
 - 16 SITE FURNISHING (DOT APPLICABLE SEE ADD'L FLOOR PLAN)
 - 17 HVAC SHAFT (DOT APPLICABLE SEE ADD'L FLOOR PLAN)
 - 18 BASED CONCRETE CURB
 - 19 BIKE RACK (DOT APPLICABLE SEE ADD'L FLOOR PLAN)
 - 20 FIRE HYDRANT
 - 21 BACKLAP PREVENTER
 - 22 TREE GRATE (DOT APPLICABLE SEE ADD'L FLOOR PLAN)
 - 23 RETAINING WALL (DOT APPLICABLE SEE ADD'L FLOOR PLAN)
 - 24 SITE WALL WITH PLASTER (DOT APPLICABLE SEE ADD'L FLOOR PLAN)
 - 25 WALKWAY PLASTER (DOT APPLICABLE SEE ADD'L FLOOR PLAN)
 - 26 PEDICURING RAMP
 - 27 WALL MOUNTED LIGHT FIXTURE (DOT APPLICABLE SEE ADD'L FLOOR PLAN)
 - 28 FOUNTAIN (DOT APPLICABLE SEE ADD'L FLOOR PLAN)
 - 29 TRANSFORMER (DOT APPLICABLE SEE ADD'L FLOOR PLAN)
 - 30 BRUSH ENCLOSURE
 - 31 ENHANCED PAVING
 - 32 H.C. SIGN
 - 33 PARKING BARRIER
 - 34 H.C. PARKING STALL
 - 35 DRAIN

BUILDING 5 BASEMENT PARKING PLAN
 SCALE: 1/8" = 1'-0"

DATE: 11/21/2013
 SCALE: 1/8" = 1'-0"
 SHEET: 16
 PROJECT: 1603
 11/21/2013





Heathcote & Associates
 Architecture

SHEET
A2.19

REVISIONS

ISSUED AND COMPILED FILE
DATE 11/27/2012
FILE NO. 0001


Copyright © 2012 Heathcote Architecture
All Rights Reserved






Heathcote
Architecture
3398 Willow Lane
California Suite 200
Phone 805-487-4700


SHEET
A2.20

- LEGEND:**
- 1. FINISH LINE
 - 2. HALL & PASS
 - 3. HALL & PASS
 - 4. DOOR
 - 5. FRENCH DOOR (SPECIAL
DOOR LEAD)
 - 6. RETAINING WALL
 - 7. BENCH CONTAINER
SEE LANDSCAPE
PLAN
 - 8. POTTED PLANT
 - 9. FURNISHED BENCH
SEE LANDSCAPE
PLAN
 - 10. FURNISHED TABLE
SEE PLAN
 - 11. BACKLURE PREVENTOR
 - 12. FIRE HYDRANT
 - 13. H.A. GRILL
- * SEE SPECIFICATIONS FOR REFERENCE ONLY -
NOTED IN THE PLAN

- KEY NOTES**
- 1. BALCONY
 - 2. ADDRESS (NOT APPLICABLE SEE ADD'L FLOOR PLAN)
 - 3. EXHAUST VENT
 - 4. RAILING
 - 5. WELLS (NOT APPLICABLE SEE ADD'L FLOOR PLAN)
 - 6. COLUMN
 - 7. STAIRS
 - 8. ELEVATOR
 - 9. STREET LAMP (NOT APPLICABLE SEE ADD'L FLOOR PLAN)
 - 10. PARKING LOT POLE LIGHT
 - 11. BOLLARD LIGHT (NOT APPLICABLE SEE ADD'L FLOOR PLAN)
 - 12. PERIMETER SIGN FENCE (NOT APPLICABLE SEE ADD'L FLOOR PLAN)
 - 13. BIKESHARE
 - 14. LANDSCAPING
 - 15. PAVING
 - 16. SITE FURNISHING (NOT APPLICABLE SEE ADD'L FLOOR PLAN)
 - 17. HVAC SHAFT (NOT APPLICABLE SEE ADD'L FLOOR PLAN)
 - 18. RAISED CONCRETE CURB
 - 19. BIKE RACK
 - 20. FIRE HYDRANT
 - 21. BACKLURE PREVENTOR
 - 22. WIRE GRATE (NOT APPLICABLE SEE ADD'L FLOOR PLAN)
 - 23. RETAINING WALL
 - 24. SITE WALL WITH PLASTER
 - 25. BALCONY WITH PLASTER (NOT APPLICABLE SEE ADD'L FLOOR PLAN)
 - 26. PEDESTRIAN RAMP
 - 27. WALL MOUNTED LIGHT FIXTURE (NOT APPLICABLE SEE ADD'L FLOOR PLAN)
 - 28. FOUNTAIN (NOT APPLICABLE SEE ADD'L FLOOR PLAN)
 - 29. TRANSFORMER (NOT APPLICABLE SEE ADD'L FLOOR PLAN)
 - 30. WASH ENCLOSURE
 - 31. ENHANCED PAVING
 - 32. H.C. SIGN (NOT APPLICABLE SEE ADD'L FLOOR PLAN)
 - 33. PARKING MARKING
 - 34. H.C. PARKING STALL
 - 35. DRIVE

BUILDING 5, 1ST FLOOR
SCALE: 1/8" = 1'-0"



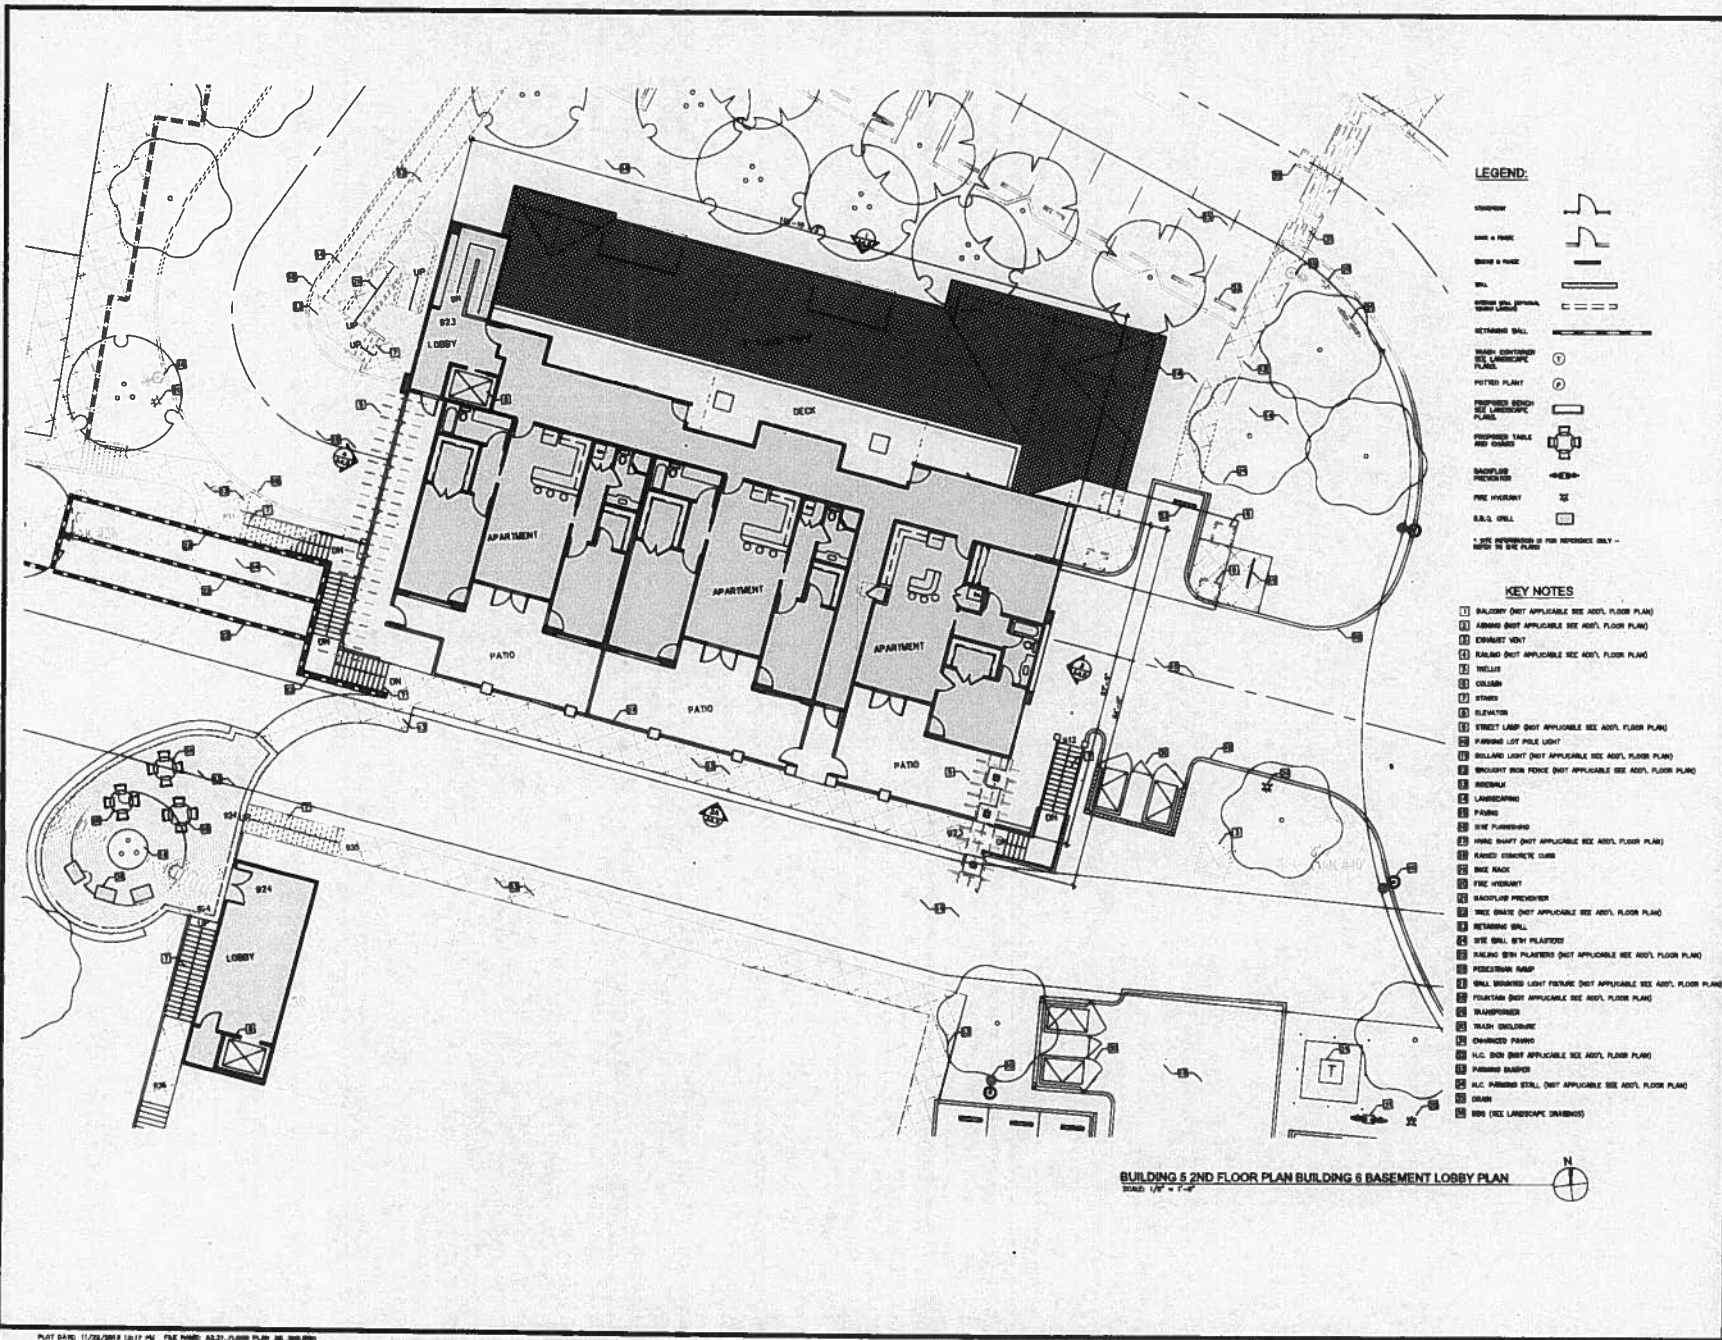

- LEGEND:**

- KEY NOTES**
- 1 BALCONY (NOT APPLICABLE SEE ADJ. FLOOR PLAN)
 - 2 AIRING (NOT APPLICABLE SEE ADJ. FLOOR PLAN)
 - 3 EXHAUST VENT
 - 4 RAILING (NOT APPLICABLE SEE ADJ. FLOOR PLAN)
 - 5 WELLS
 - 6 COLUMN
 - 7 STRIPS
 - 8 ELEVATOR
 - 9 STREET LAMP (NOT APPLICABLE SEE ADJ. FLOOR PLAN)
 - 10 PARKING LOT POLE LIGHT
 - 11 BOLLARD LIGHT (NOT APPLICABLE SEE ADJ. FLOOR PLAN)
 - 32 A.C. BOX (NOT APPLICABLE SEE ADJ. FLOOR PLAN)
 - 36 SIGN (SEE LANDSCAPE DRAWINGS)

BUILDING 5 2ND FLOOR PLAN BUILDING 6 BASEMENT LOBBY PLAN
 SCALE: 1/8" = 1'-0"

REVISIONS AND APPROVALS
 DATE: 11/20/2013
 FILE NO: 1000







Sheet
A2.21.0

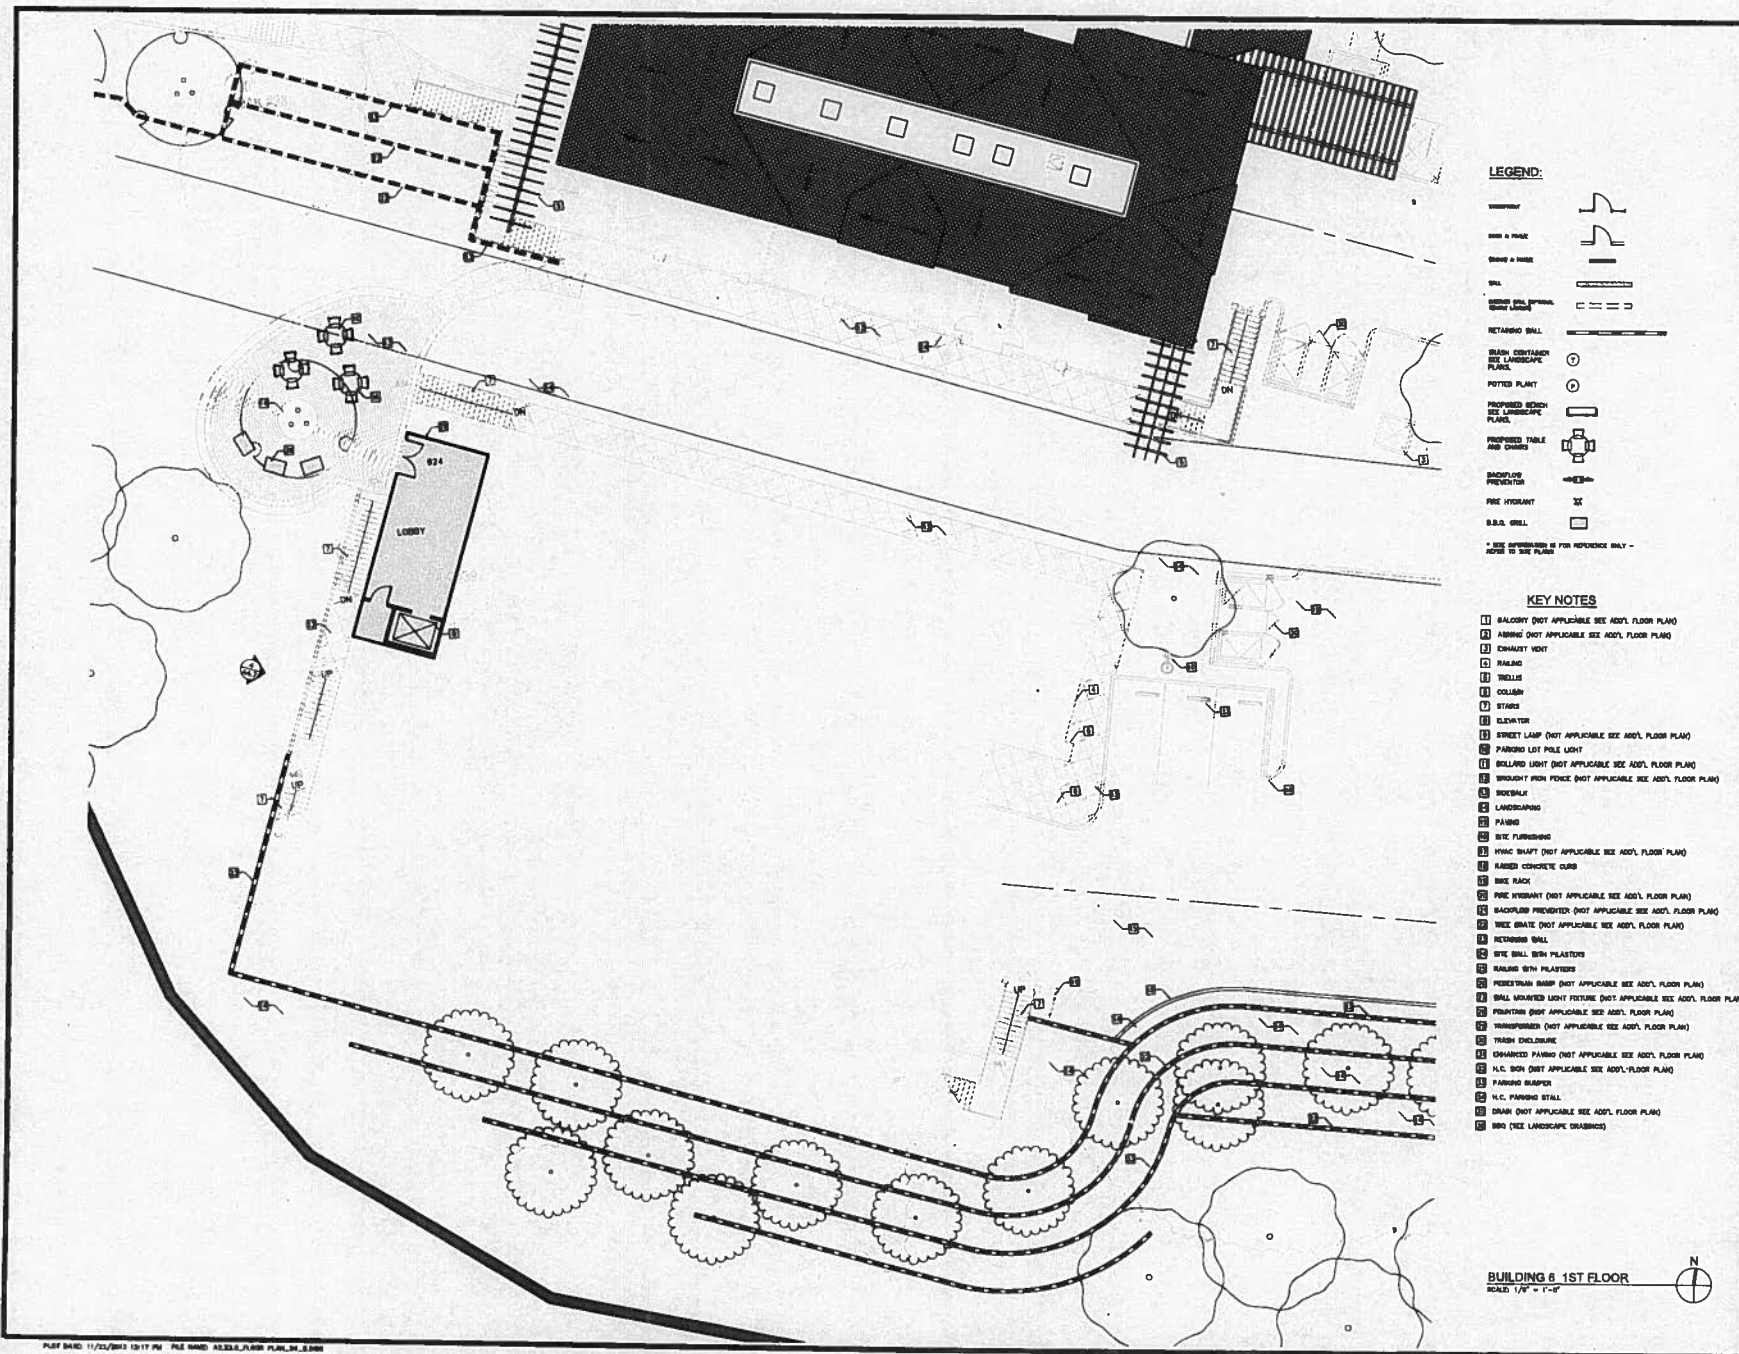

REVISIONS

ISSUED DATE
DATE
SCALE
DATE
SCALE

These drawings are to be used only for the purposes stated and are not to be construed as a contract. All dimensions and specifications shall be subject to change without notice. The contractor shall be responsible for obtaining all necessary permits and approvals. 

Copyright © 2003 Heathcote & Associates, All Rights Reserved.

LEGEND:

- WALL
- DOOR & FRAME
- GLASS & FRAME
- WALL
- REINFORCING WALL (SEE LAYOUT)
- REINFORCING WALL
- STAIN CONTAINER SEE LANDSCAPE PLAN
- POTTED PLANT
- PROPANE KITCHEN SEE LANDSCAPE PLAN
- PROPANE TABLE AND CHAIRS
- BAGPIPE PREVENTER
- FIRE HYDRANT
- B.B.Q. GRILL

* SEE SPECIFICATIONS FOR NOTES ONLY - REFER TO THE PLAN

KEY NOTES

- 1 BALCONY (NOT APPLICABLE SEE ADD'L FLOOR PLAN)
- 2 AIRING (NOT APPLICABLE SEE ADD'L FLOOR PLAN)
- 3 EXHAUST HOOD
- 4 RAILING
- 5 TRUSSES
- 6 COLUMN
- 7 STAIRS
- 8 ELEVATOR
- 9 STREET LAMP (NOT APPLICABLE SEE ADD'L FLOOR PLAN)
- 10 PARKING LOT POLE LIGHT
- 11 BILLBOARD LIGHT (NOT APPLICABLE SEE ADD'L FLOOR PLAN)
- 12 BROUGHT FROM FENCE (NOT APPLICABLE SEE ADD'L FLOOR PLAN)
- 13 SIDEWALK
- 14 LANDSCAPING
- 15 PAVING
- 16 SITE FURNISHING
- 17 HVAC DUCT (NOT APPLICABLE SEE ADD'L FLOOR PLAN)
- 18 RANDED CONCRETE CURB
- 19 BICYCLE RACK
- 20 FIRE HYDRANT (NOT APPLICABLE SEE ADD'L FLOOR PLAN)
- 21 BAGPIPE PREVENTER (NOT APPLICABLE SEE ADD'L FLOOR PLAN)
- 22 WEE GRATE (NOT APPLICABLE SEE ADD'L FLOOR PLAN)
- 23 RETAINING WALL
- 24 SITE WALL WITH PLASTER
- 25 RAILING WITH PLASTER
- 27 BALL MOUNTED LIGHT FIXTURE (NOT APPLICABLE SEE ADD'L FLOOR PLAN)
- 28 FOUNTAIN (NOT APPLICABLE SEE ADD'L FLOOR PLAN)
- 29 TRANSFORMER (NOT APPLICABLE SEE ADD'L FLOOR PLAN)
- 30 TRASH ENCLOSURE
- 31 ENHANCED PAVING (NOT APPLICABLE SEE ADD'L FLOOR PLAN)
- 32 H.C. BOX (NOT APPLICABLE SEE ADD'L FLOOR PLAN)
- 33 PARKING BUMPER
- 34 H.C. PARKING STALL
- 35 DRIVE (NOT APPLICABLE SEE ADD'L FLOOR PLAN)
- 36 SIGN (SEE LANDSCAPE DRAWINGS)

CORNERSTONE

ACQUA BOLD




Heathcote & Associates
 Architecture
 3396 Willow Lane
 Westlake Village
 California Suite 200
 Phone 805-497-4700

BUILDING 6 1ST FLOOR
 SCALE 1/8" = 1'-0"



0077
A2.22.0

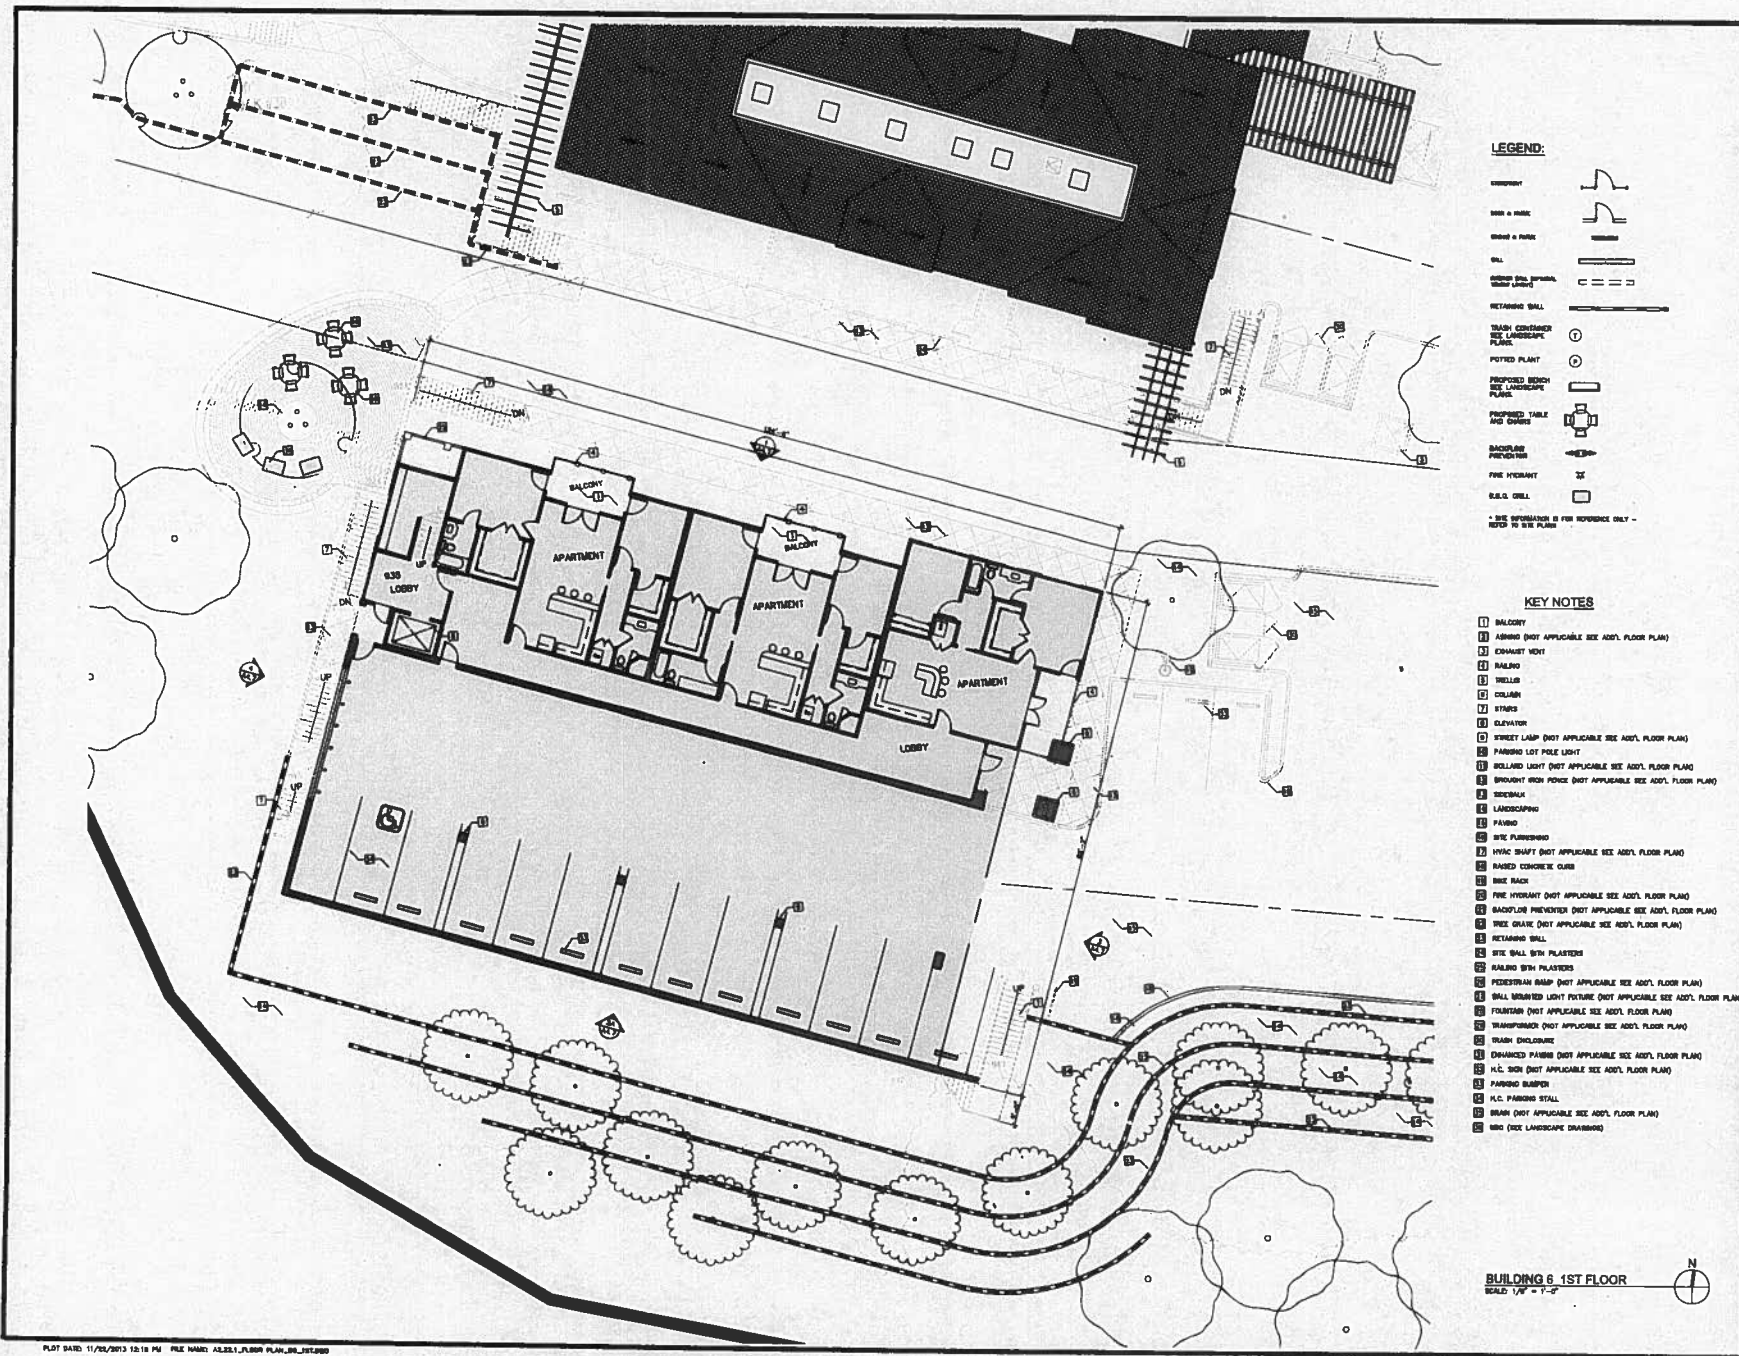

REVISIONS

DESIGNED BY
DATE
SCALE
SHEET NO.
TOTAL SHEETS







Heathcote & Associates
 Architecture
 3396 Willow Lane
 Westlake Village
 California Suite 200
 Phone 805-487-4700


SHEET
A2.22.1

- LEGEND:**
 - RETAINING WALL
 - TRASH CONTAINER
 - POTTED PLANT
 - PROPPOSED BENCH
 - PROPPOSED TABLE
 - BACKLASH FENCE
 - FIRE HYDRANT
 - S.A.S. DRILL

- KEY NOTES**
- 1 BALCONY
 - 3 CORNER POST
 - 4 RAILING
 - 5 RELLER
 - 6 COLUMN
 - 7 STAIRS
 - 8 ELEVATOR
 - 9 STREET LAMP (NOT APPLICABLE SEE ADJ. FLOOR PLAN)
 - 10 PARKING LOT POLE LIGHT
 - 11 BOLLARD LIGHT (NOT APPLICABLE SEE ADJ. FLOOR PLAN)
 - 12 BROWNTOP SIGN POLE (NOT APPLICABLE SEE ADJ. FLOOR PLAN)
 - 13 SIGNPOST
 - 14 LANDSCAPING
 - 15 FANNO
 - 16 SITE FURNISHING
 - 17 HVAC SHAFT (NOT APPLICABLE SEE ADJ. FLOOR PLAN)
 - 18 RASSED CONCRETE CURB
 - 19 BIKE RACK
 - 20 FIRE HYDRANT (NOT APPLICABLE SEE ADJ. FLOOR PLAN)
 - 21 BACKFLORE PREVENTION (NOT APPLICABLE SEE ADJ. FLOOR PLAN)
 - 22 FIRE GAUGE (NOT APPLICABLE SEE ADJ. FLOOR PLAN)
 - 23 RETAINING WALL
 - 24 SITE WALL WITH PLASTER
 - 25 RAILING WITH PLASTER
 - 26 PEDESTRIAN RAMP (NOT APPLICABLE SEE ADJ. FLOOR PLAN)
 - 27 BALL MOUNTED LIGHT FIXTURE (NOT APPLICABLE SEE ADJ. FLOOR PLAN)
 - 28 FOUNTAIN (NOT APPLICABLE SEE ADJ. FLOOR PLAN)

BUILDING 6 1ST FLOOR
 SCALE: 1/8" = 1'-0"



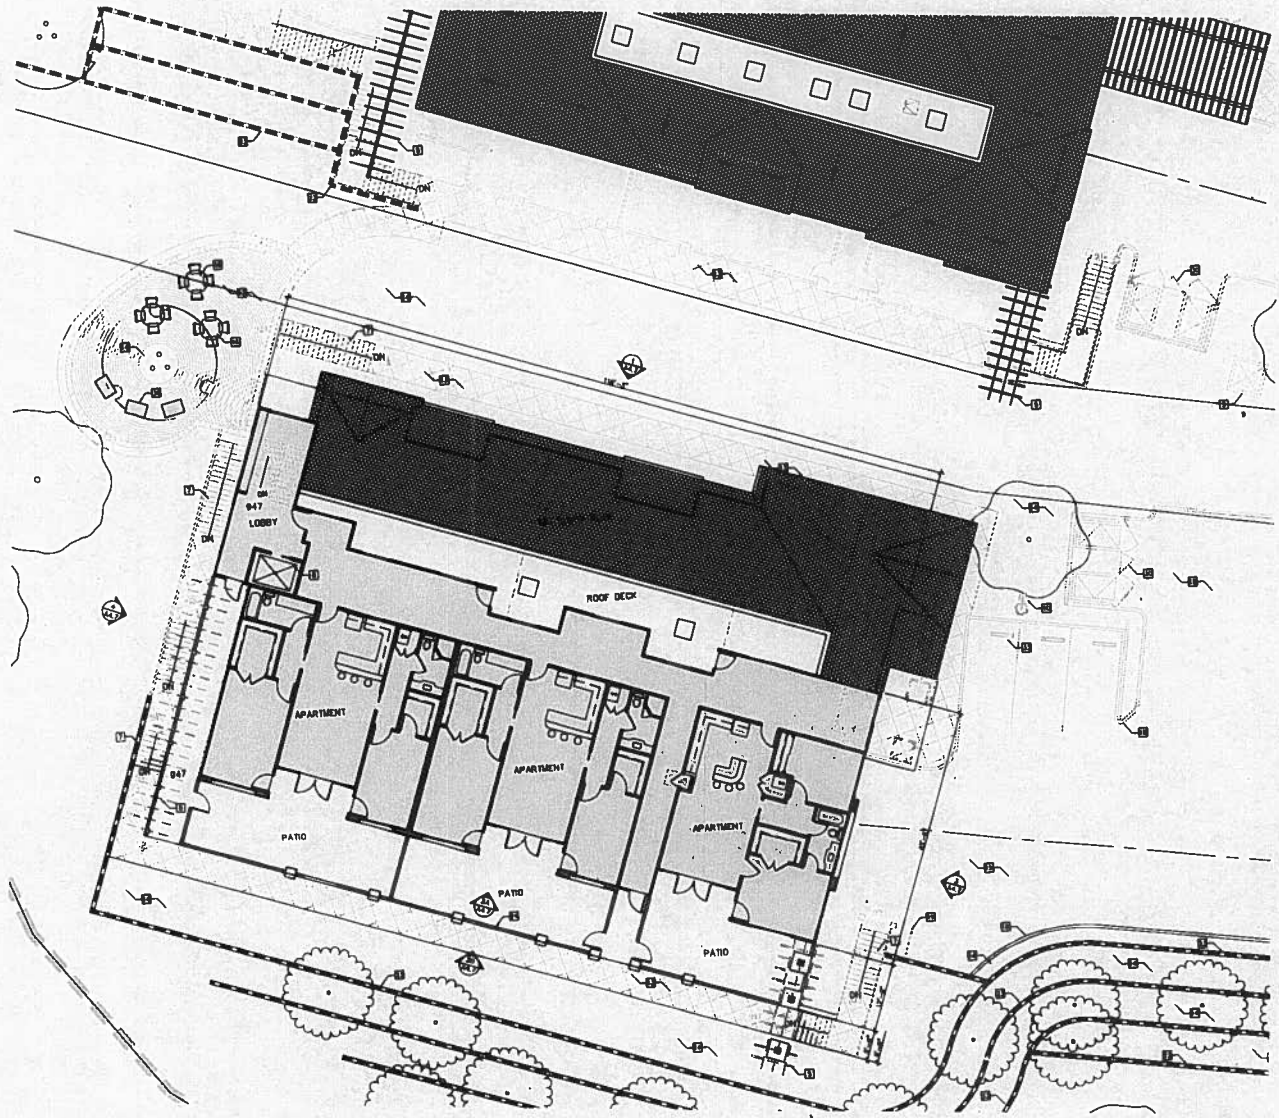

LEGEND:

- STREET
- WALK & BIKE
- BIKE & WALK
- BALL
- SHOWER (SEE APARTMENT DRAWING SUBJECT)
- RETAINING WALL
- TRASH CONTAINER (SEE LANDSCAPE PLAN)
- POTTED PLANT
- PROPOSED BENCH (SEE LANDSCAPE PLAN)
- PROPOSED TABLE AND CHAIRS
- BACKFLOW PREVENTER
- FIRE HYDRANT
- B.S.S. CUREL

KEY NOTES


BUILDING 6 2nd FLOOR PLAN
SCALE: 1/8" = 1'-0"

PLOT DATE: 11/23/2013 10:10 PM FILE NAME: A3.23_FLOOR PLAN_08_2008.DWG

These drawings are the property of Heathcote & Associates, Inc. and are to be used only for the project and site specifically identified herein. No portion of these drawings may be reproduced, stored in a retrieval system, or transmitted in any form or by any means, electronic, mechanical, photocopying, recording, or by any information storage and retrieval system, without the prior written permission of Heathcote & Associates, Inc.

CORNERSTONE

ARCHITECTURE & INTERIORS





Heathcote & Associates
Architecture

3306 Wilson Lane
Westlake Village
California Suite 200
Phone 805-497-4700

SHEET

A2.23

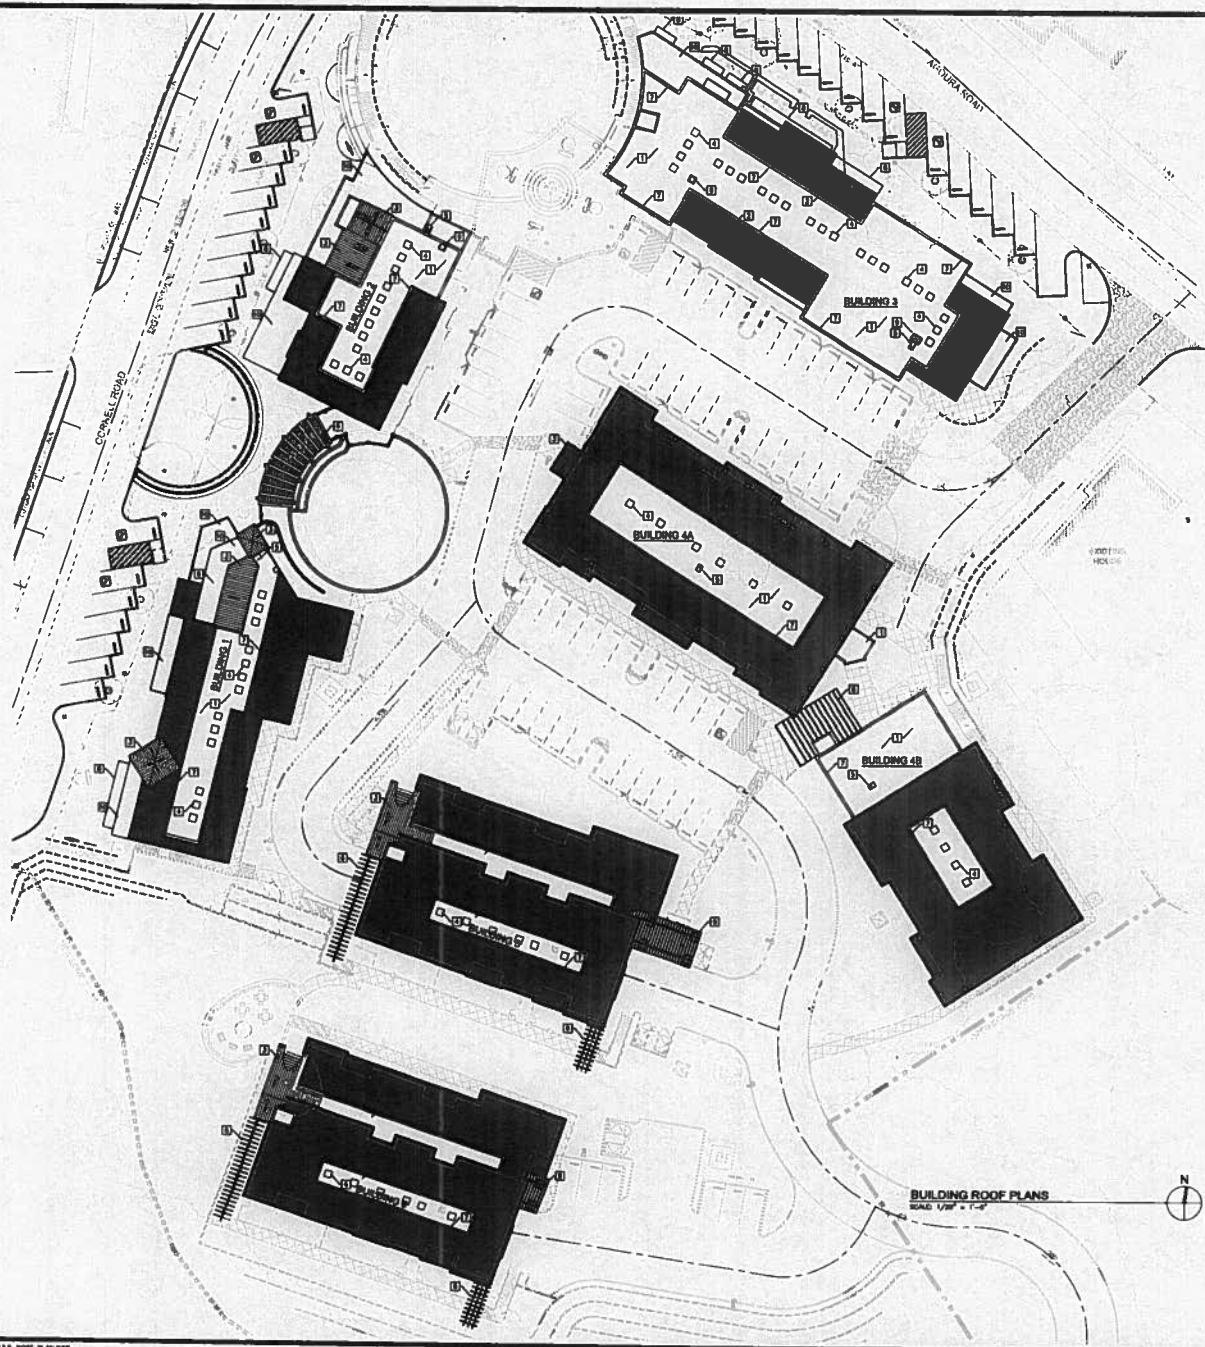

SITE PLAN KEY NOTES:

- BUILT UP FLAT ROOFING. COLOR: WHITE
- ▣ CONCRETE TILE ROOF
- ▤ METAL STANDING SEAM ROOF
- ▥ HVAC EQUIPMENT
- ▧ ROOF HATCH
- ▨ WELLS
- ▩ PARAPET
- ASHING BELOW
- ROOF VENT
- ▬ BALCONY BELOW

BUILDING ROOF PLANS
SCALE 1/8" = 1'-0"

REVISED

SHARING INFO
COMPUTER FILE
SCALE
11/22/2013
DATE
JUL 26
YEAR

Please do not use any part of these plans or the information contained herein for any project other than that for which they were prepared, and do not make any changes or alterations to these plans without the written consent of Heathcote & Associates. The user of these plans shall be responsible for obtaining all necessary permits and for complying with all applicable laws, codes, and regulations. The user shall indemnify and hold Heathcote & Associates harmless from and against all claims, damages, and expenses, including reasonable attorneys' fees, arising out of or from the use of these plans.

Copyright: Heathcote & Associates
All Rights Reserved

CORNERSTONE

AGOURA HILLS, CALIFORNIA

AGOURA ROAD



Heathcote & Associates
Architecture

3306 Wilcox Lane
Westlake Village
California Suite 200
Phone 805-497-4700

Sheet
A3.0

COLOR/MATERIAL SCHEDULE

KEYNOTES


LEGEND:
 (Symbol) SEE MATERIAL SCHEDULE
 (Symbol) SEE COLOR / FINISH SCHEDULE

MATERIALS:

- | | |
|-------------------------------------|---|
| (Symbol) CONCRETE TILE ROOF | (Symbol) DOUBLE PANE GLAZED WINDOWS |
| (Symbol) STANDING SEAM ROOF | (Symbol) CEMENT ASPHALT |
| (Symbol) BUILT UP / SINGLE PLY ROOF | (Symbol) STAINLESS STEEL |
| (Symbol) SOUP | (Symbol) METAL |
| (Symbol) PRECAST CONCRETE | (Symbol) METAL BRASS FRAME |
| (Symbol) CONCRETE | (Symbol) CONCRETE BLOCK |
| (Symbol) STUCCO | (Symbol) BRASS BY #3043 |
| (Symbol) ALUMINUM FINISH/FRONT | (Symbol) EXTERIOR LIGHTING
SEE LIGHTING SCHEDULE |
| (Symbol) STUCCO VENER | (Symbol) WOOD BRASS FRAME |
| (Symbol) BRICK VENER | (Symbol) VERTICAL GRIP & FRAME |

COLOR/FINISHES (GENERAL):


- | | |
|--|--|
| (Symbol) PVE - CLEAR GLAZ | (Symbol) BRICK VENER - WHITE FINISH
BRICK-C 03-1002 |

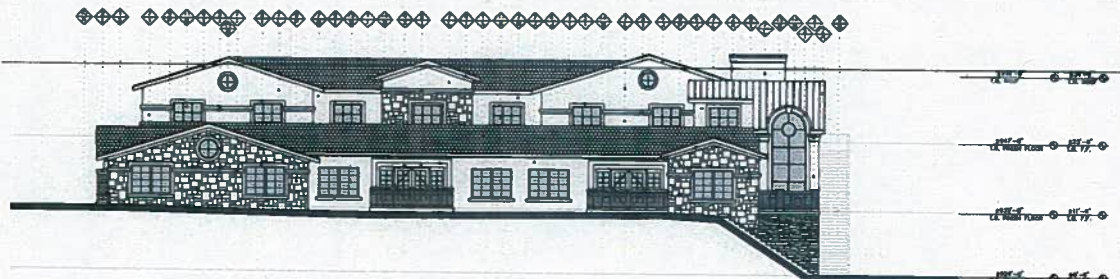


BUILDING 6 - NORTH ELEVATION
 SCALE: 1/8" = 1'-0"




BUILDING 6 - SOUTH ELEVATION
 SCALE: 1/8" = 1'-0"

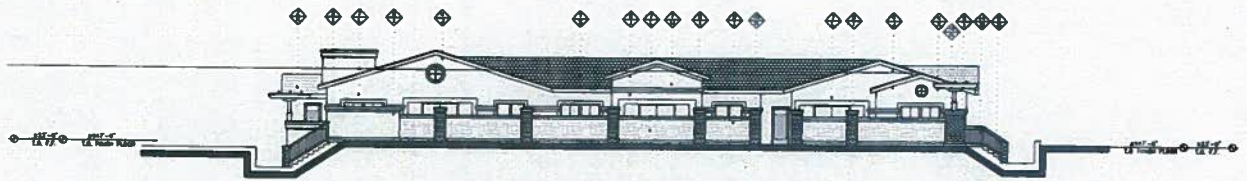

BUILDING 6 - SOUTH ELEVATION W/ FRONT FENCE WALL
 SCALE: 1/8" = 1'-0"

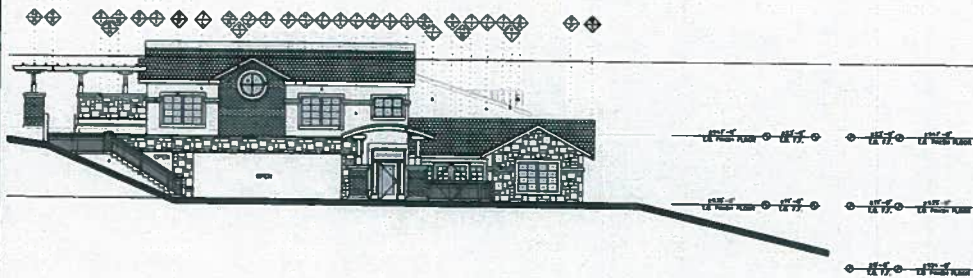

BUILDING 6 - EAST ELEVATION
 SCALE: 1/8" = 1'-0"

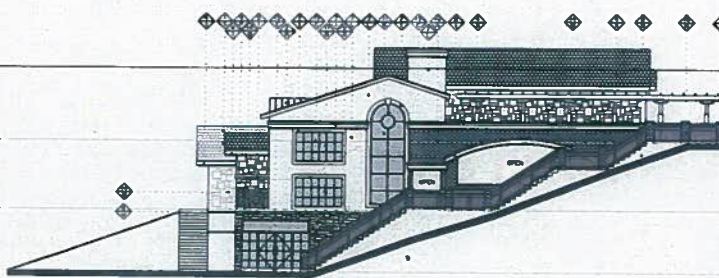

BUILDING 6 - WEST ELEVATION
 SCALE: 1/8" = 1'-0"


REVISION

DATE: 11/21/2013
 SCALE: 1/8" = 1'-0"

CORNERSTONE
 ARCHITECTURE




Heathcote & Associates, Inc.
 Architecture
 3398 Wilco Lane
 Westlake Village
 California Suite 250
 Phone 805-497-4700

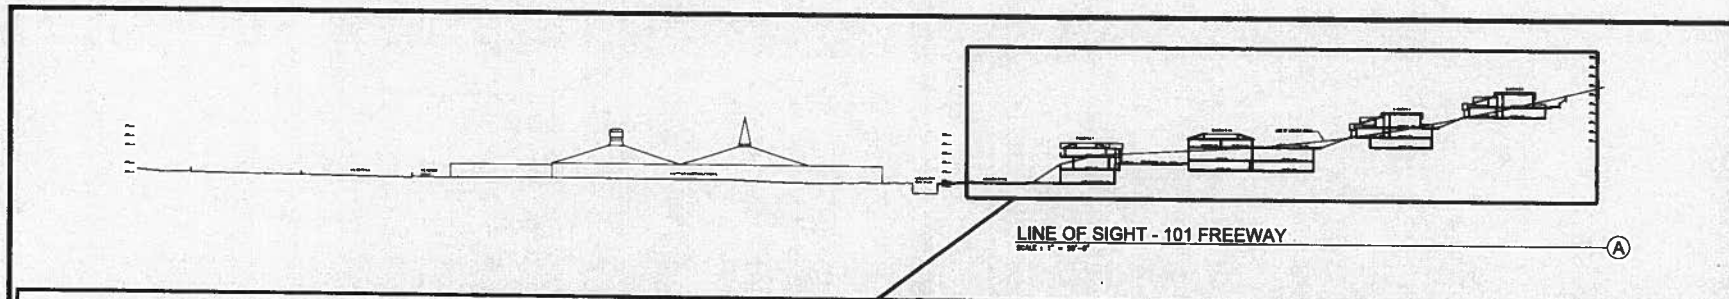


LINE OF SIGHT - 101 FREEWAY
SCALE 1" = 30'-0"

(A)

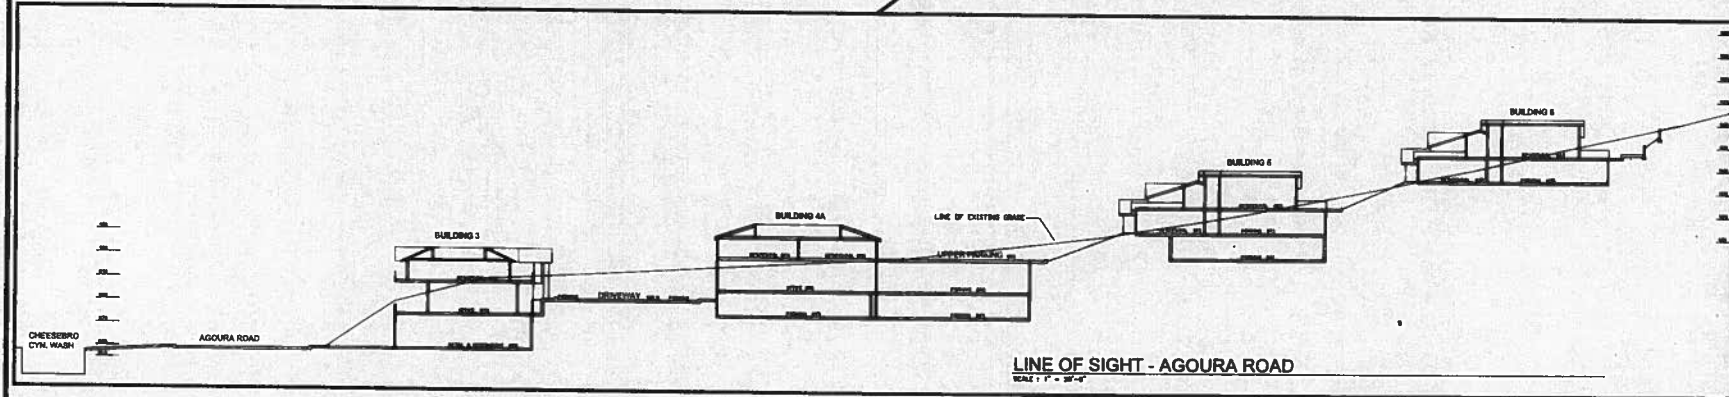


LINE OF SIGHT - AGOURA ROAD
SCALE 1" = 30'-0"

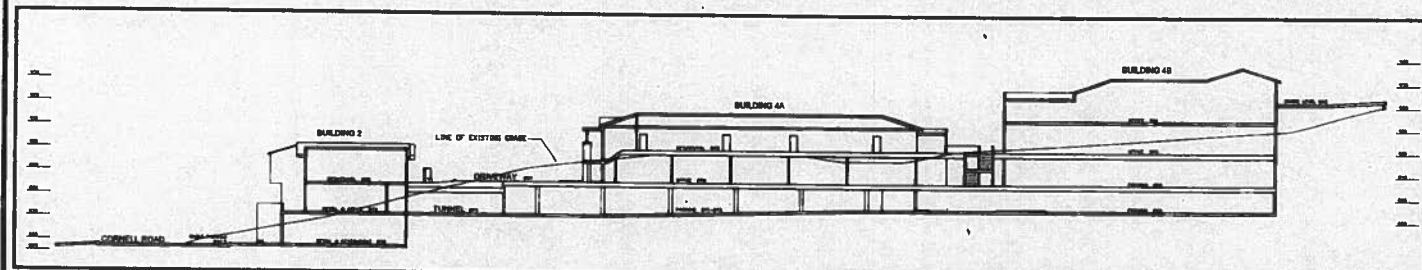


LINE OF SIGHT - CORNELL ROAD
SCALE 1" = 30'-0"

(B)

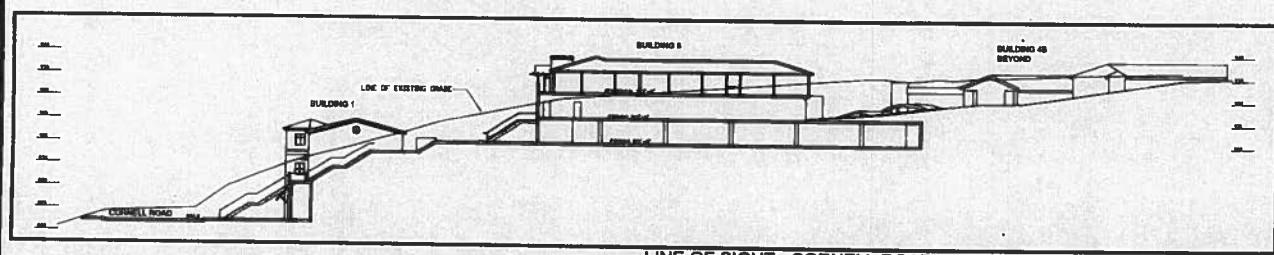

LINE OF SIGHT - CORNELL ROAD
SCALE 1" = 30'-0"

(C)

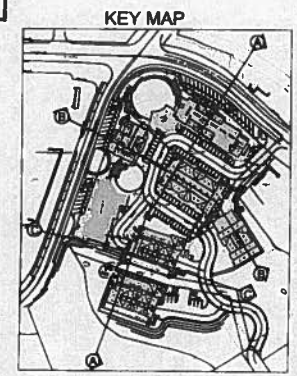

KEY MAP

REVISIONS

ISSUED AND CHECKED BY
DATE 11/27/2013
SCALE
BY JLH
DATE

These drawings are the property of the architect and shall remain the property of the architect. All rights reserved. No part of these drawings may be reproduced, stored in a retrieval system, or transmitted in any form or by any means, electronic, mechanical, photocopying, recording, or by any information storage and retrieval system, without the prior written permission of the architect. The architect shall not be responsible for any errors or omissions in these drawings. The architect shall not be responsible for any construction or other work done in reliance on these drawings.

CORNERSTONE
 ARCHITECTS



Heathcote & Associates
 Architecture
 3396 Willow Lane
 Westlake Village
 California Suite 200
 Phone 805-467-4700

DATE
A5.0
 SHEET NO.

